


ALL DIMENSIONS TO BE CHECKED ON SITE
 NO DIMENSIONS TO BE SCALED FROM THIS DRAWING
 DRAWING IS TO BE READ IN CONJUNCTION WITH RELEVANT CONSULTANTS DRAWINGS

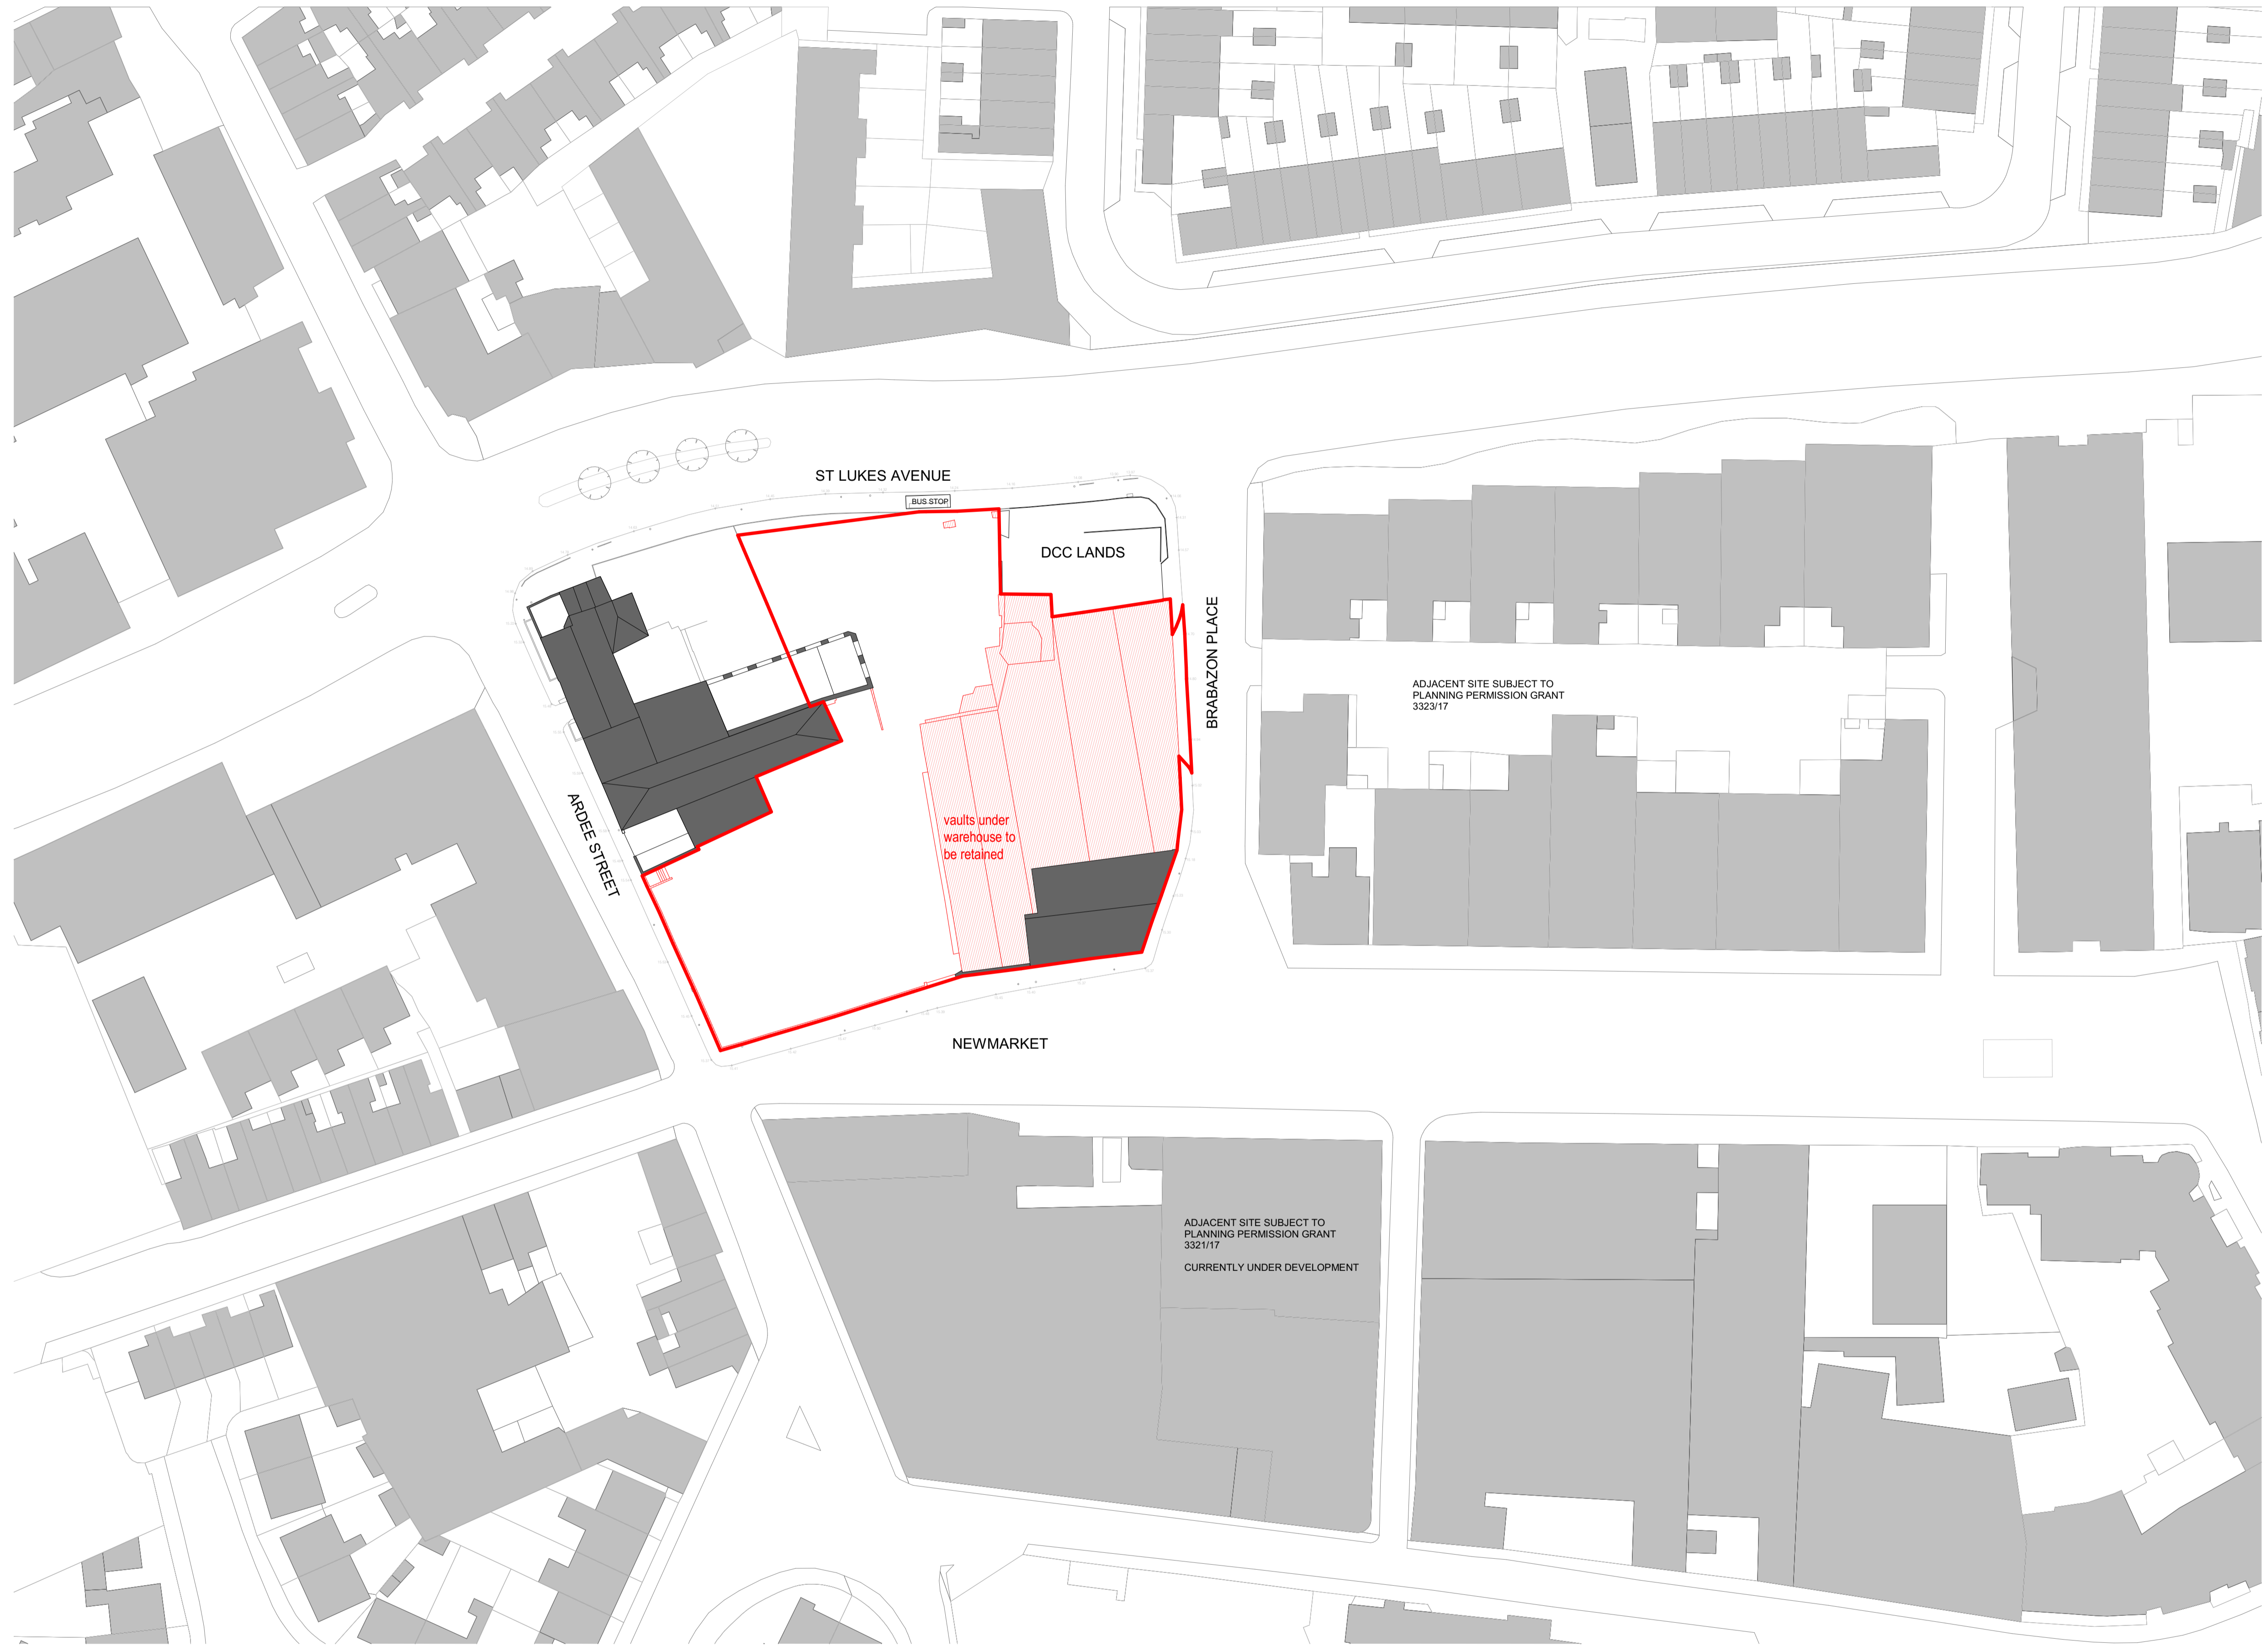

— Planning Site Boundary

structures to be demolished

— walls / boundary elements / stairs to be removed / demolished

REV	DATE	DESCRIPTION	CHK	DRN
P01	26.06.2019	Planning Application Submission	PMG	OH
P00	28.05.2019	Pre Application Request	PMG	OH

STATUS CODE DESCRIPTION
ISSUED FOR PLANNING APPROVAL

CLIENT
 SUMMIX FRC DEVELOPMENTS LTD

PROJECT
 ARDEE POINT

DRAWING
 Existing Site Plan - Proposed Demolition

PROJECT NUMBER: 950425 DATE: 28/05/2019

SCALE@ A1: 1: 500 DRAWN/CHECKED: OH/ PMG

REVISION	DRAWING NUMBER	STATUS CODE:
P01	PLO002	A1

1 Existing Site Plan - Proposed Demolition
 1 : 500