
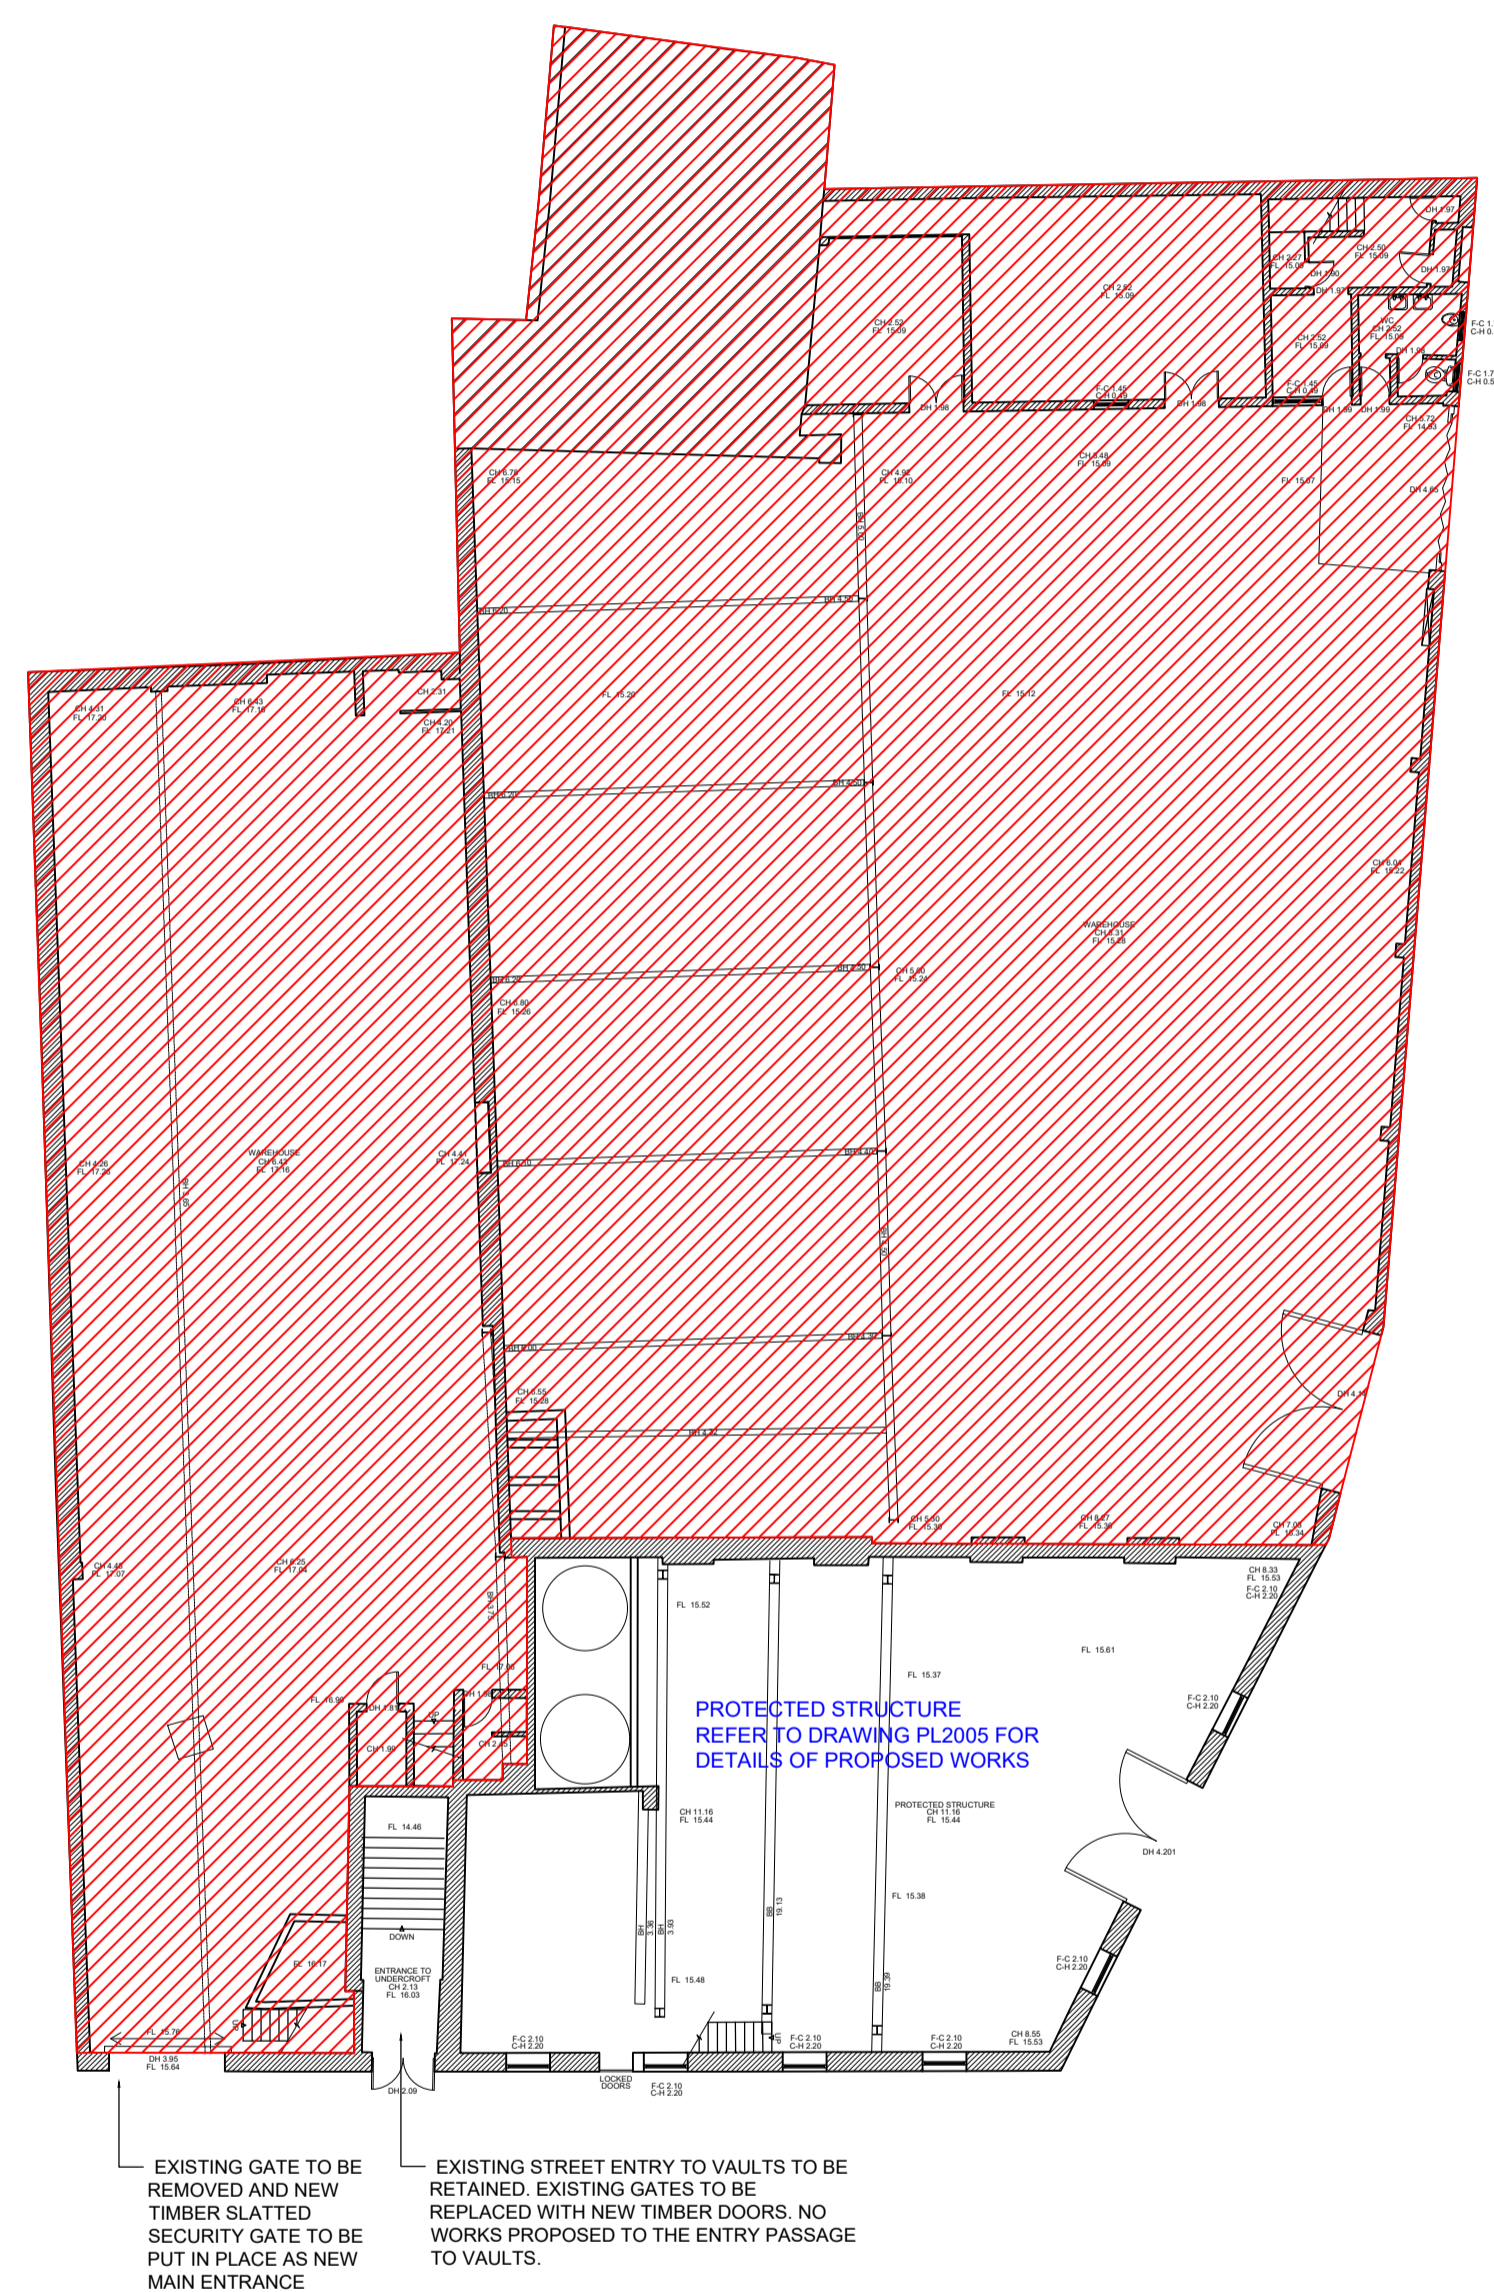
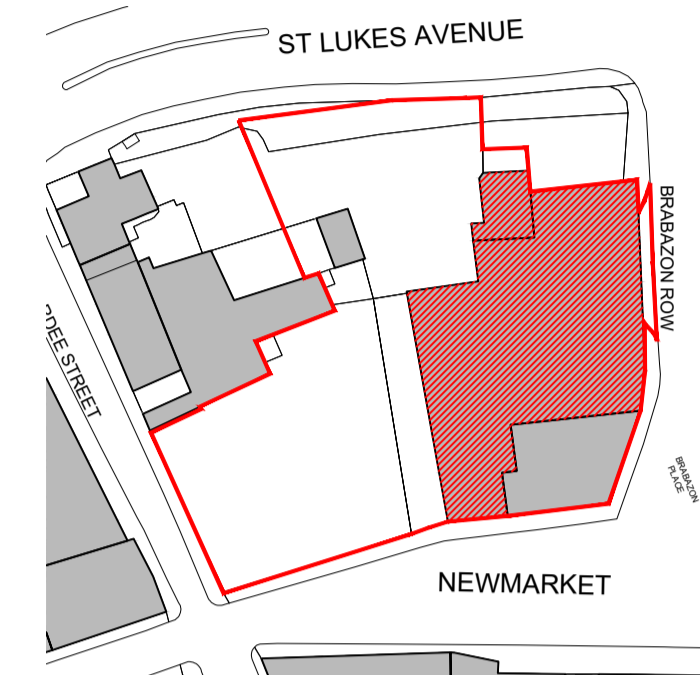
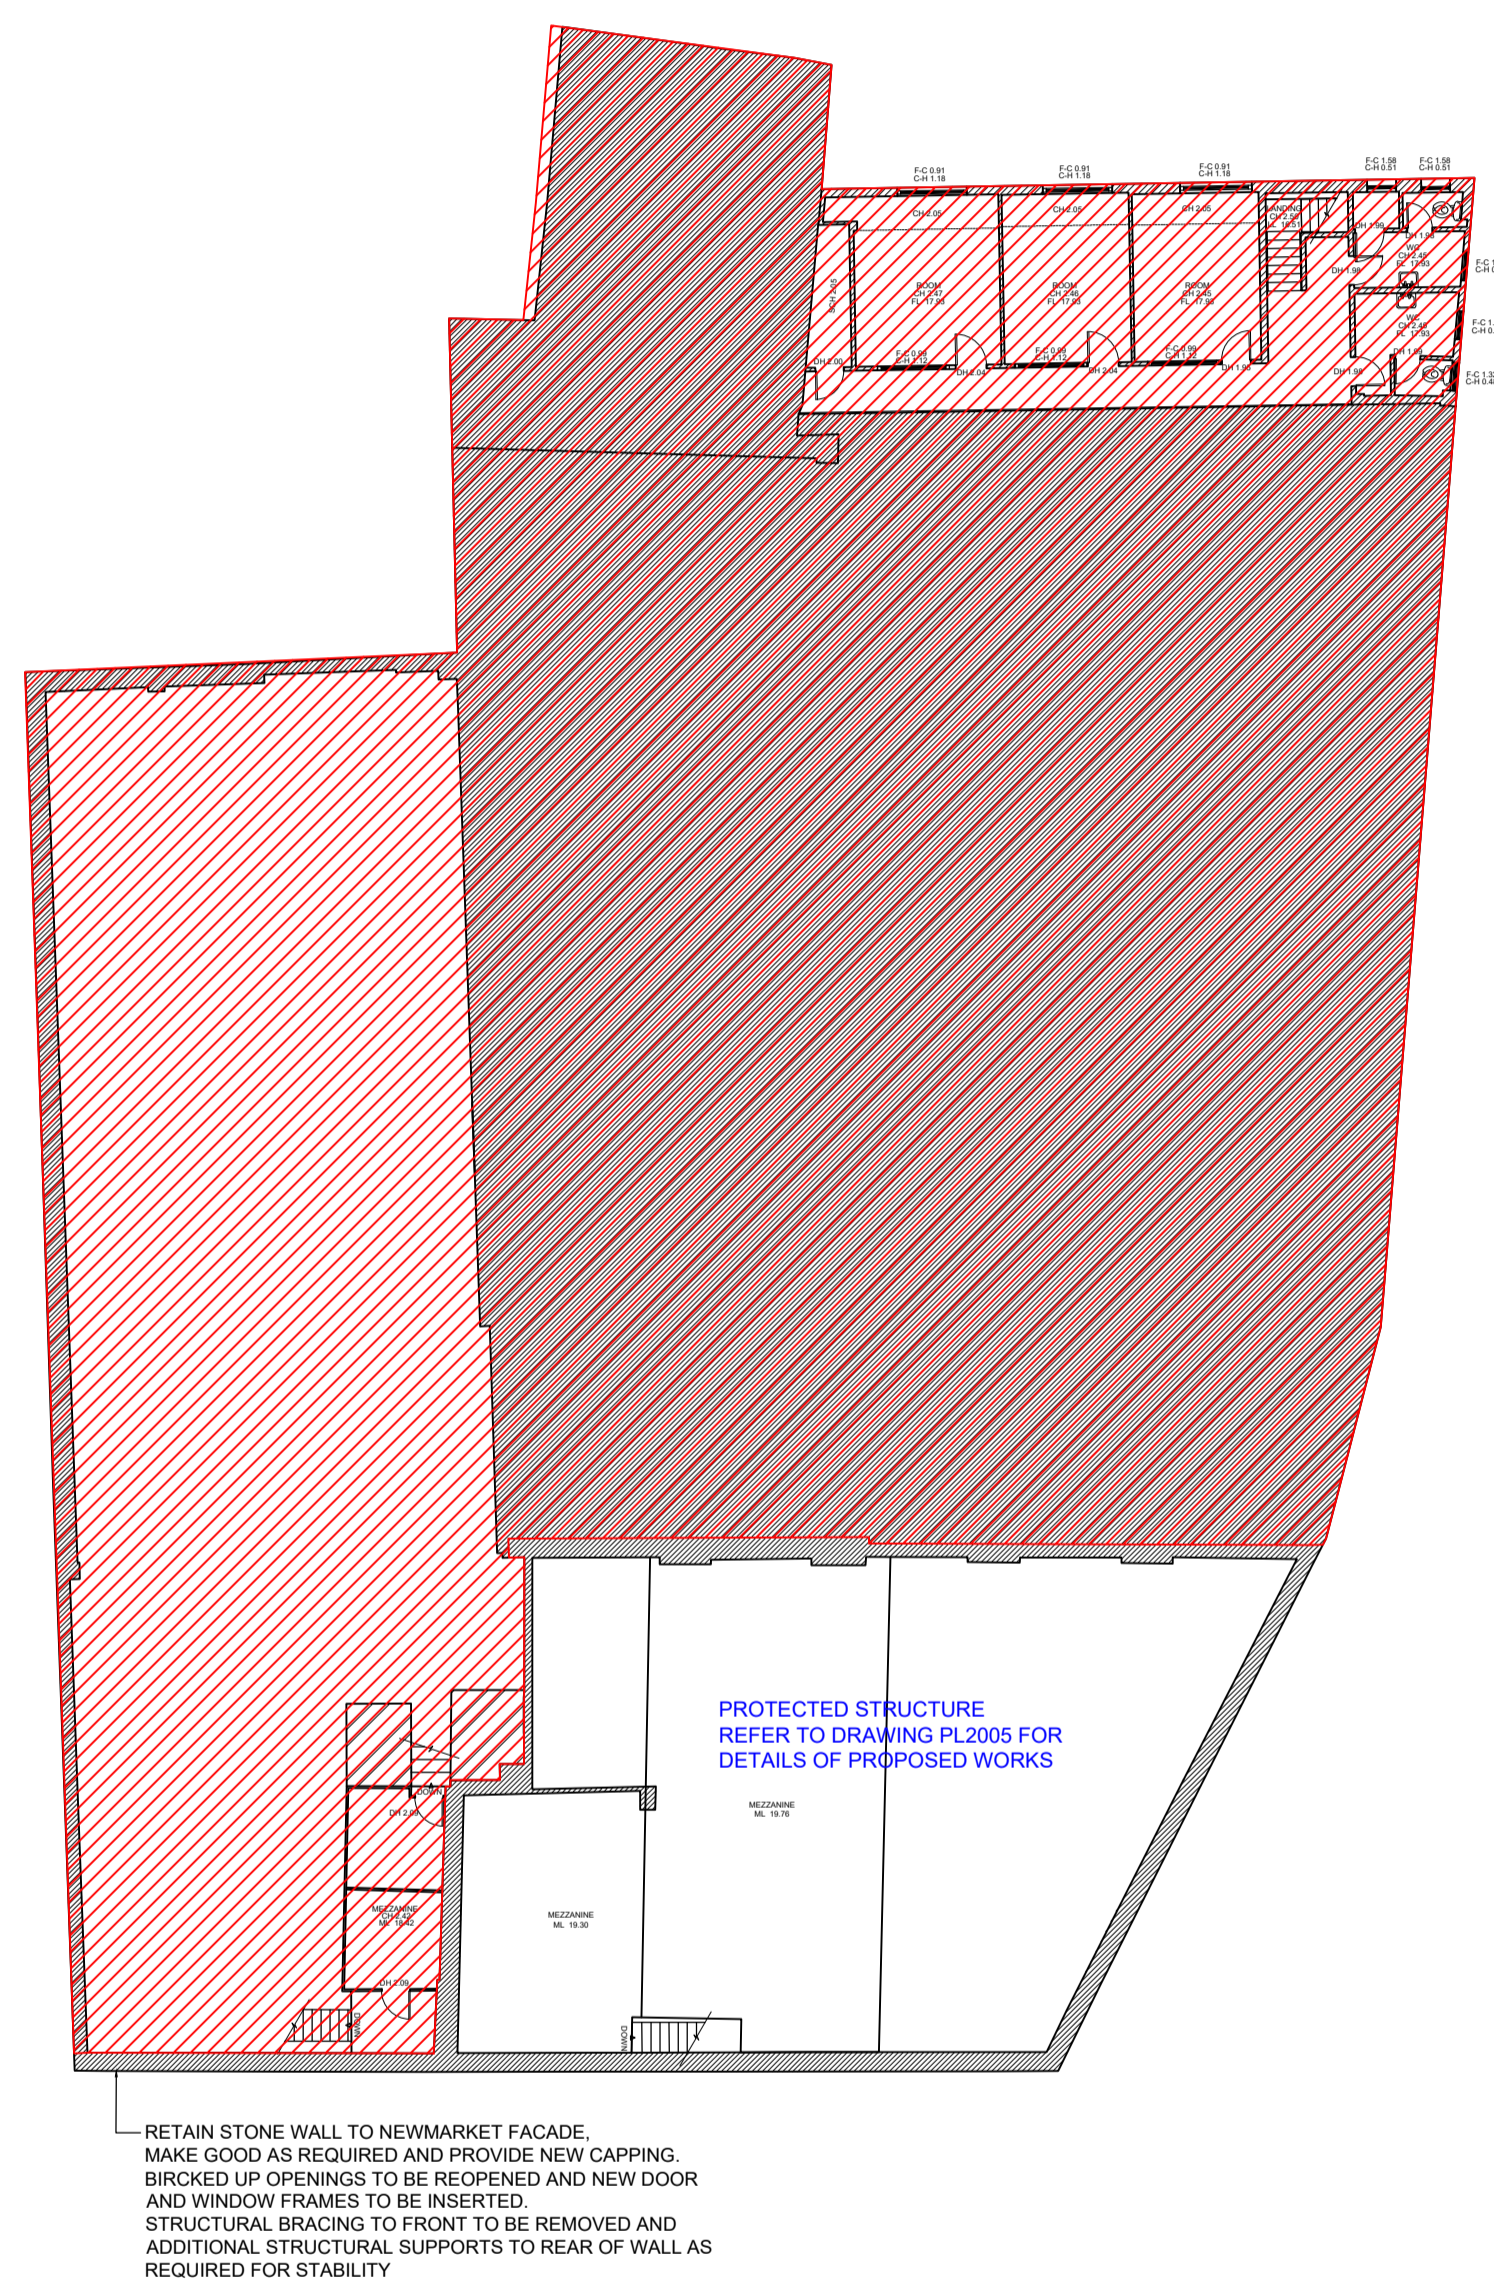


NOTE
 ALL DIMENSIONS TO BE CHECKED ON SITE
 NO DIMENSIONS TO BE SCALED FROM THIS DRAWING
 THIS DRAWING IS TO BE READ IN CONJUNCTION WITH
 RELEVANT CONSULTANTS DRAWINGS

 portion proposed to be demolished



1 GROUND FLOOR DEMOLITION PLAN
 SCALE 1:200



2 FIRST FLOOR / MEZZANINE DEMOLITION PLAN
 SCALE 1:200

P01	26/08/2019	ISSUE FOR PLANNING	PMG	OH
P00	28/05/2019	PRE APPLICATION REQUEST	PMG	OH
REV	DATE	DESCRIPTION	CHKD	DRN

PLANNING

Henry J Lyons

Architecture + Interiors +353 1 888 3333 51-54 Pearse Street
 henryjlyons.com info@henryjlyons.com Dublin D02 KA66

CLIENT
SUMMIX FRC DEVELOPMENTS LTD

PROJECT
ARDEE POINT

JOB NUMBER:	95-0425
DATE:	28/05/2019
SCALE:	1:200 @A1
DRAWN:	OH
CHECKED:	PMG
FILE NAME:	950425_BRBL_demo plan_SHEET

DRAWING
 EXISTING FLOOR PLANS
 PROPOSED DEMOLITION

BLOCK	DRAWING NUMBER	ZONE	REVISION
-------	----------------	------	----------

- PL0005 - P01