



1 CONTIGUOUS SOUTH ELEVATION (NEWMARKET) : PROPOSED DEMOLITION  
SCALE 1:200

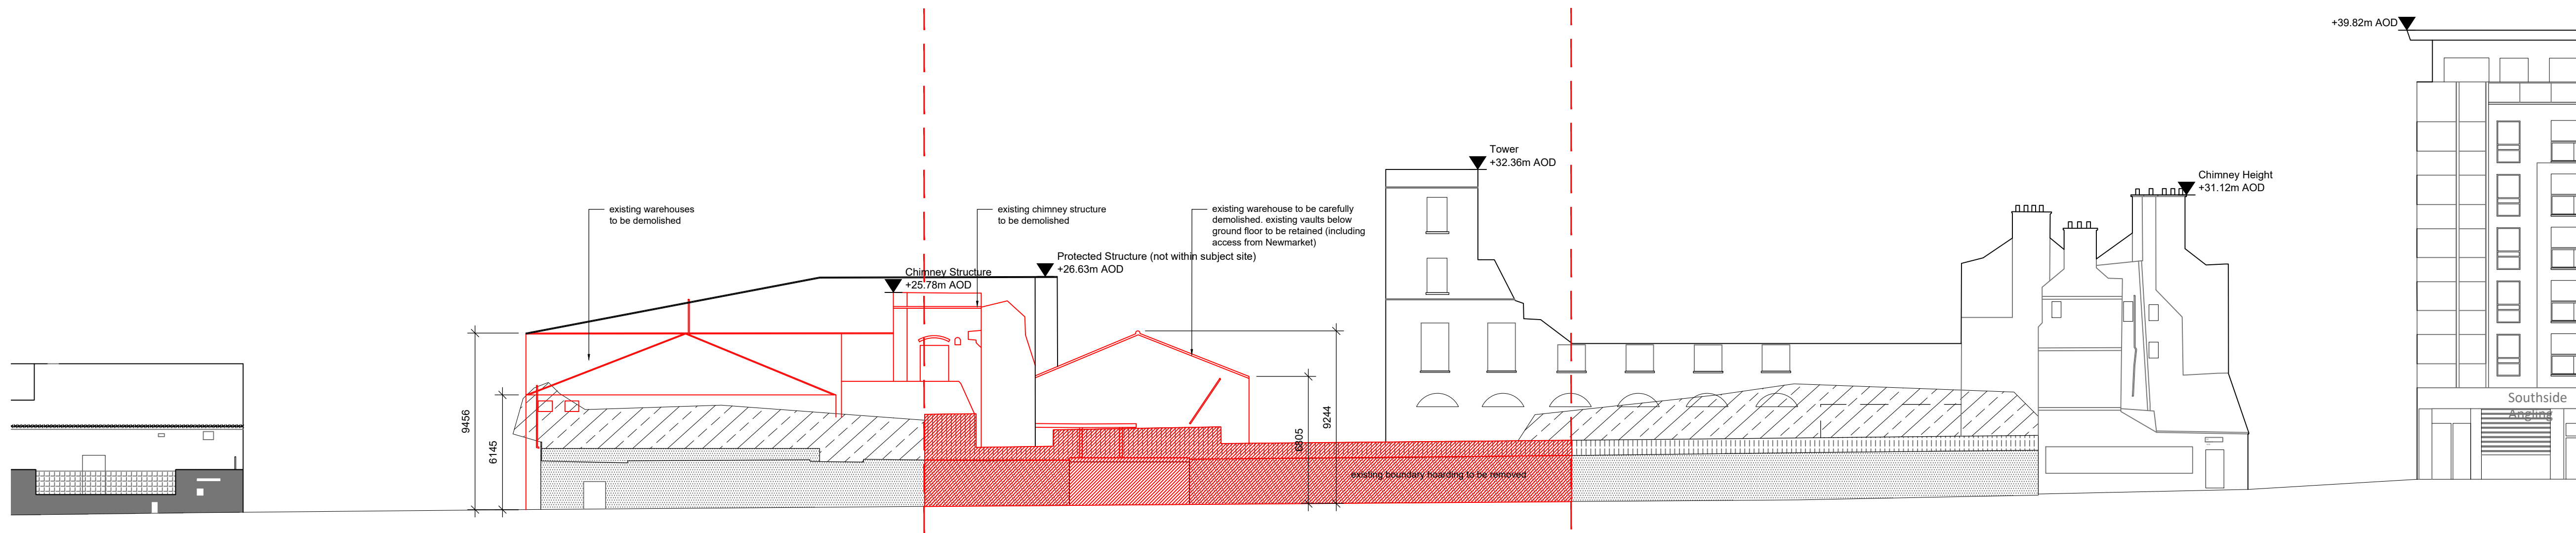

2 CONTIGUOUS WEST ELEVATION (ARDEE STREET) : PROPOSED DEMOLITION  
SCALE 1:200





3 CONTIGUOUS NORTH ELEVATION (ST LUKES AVENUE) : PROPOSED DEMOLITION  
SCALE 1:200

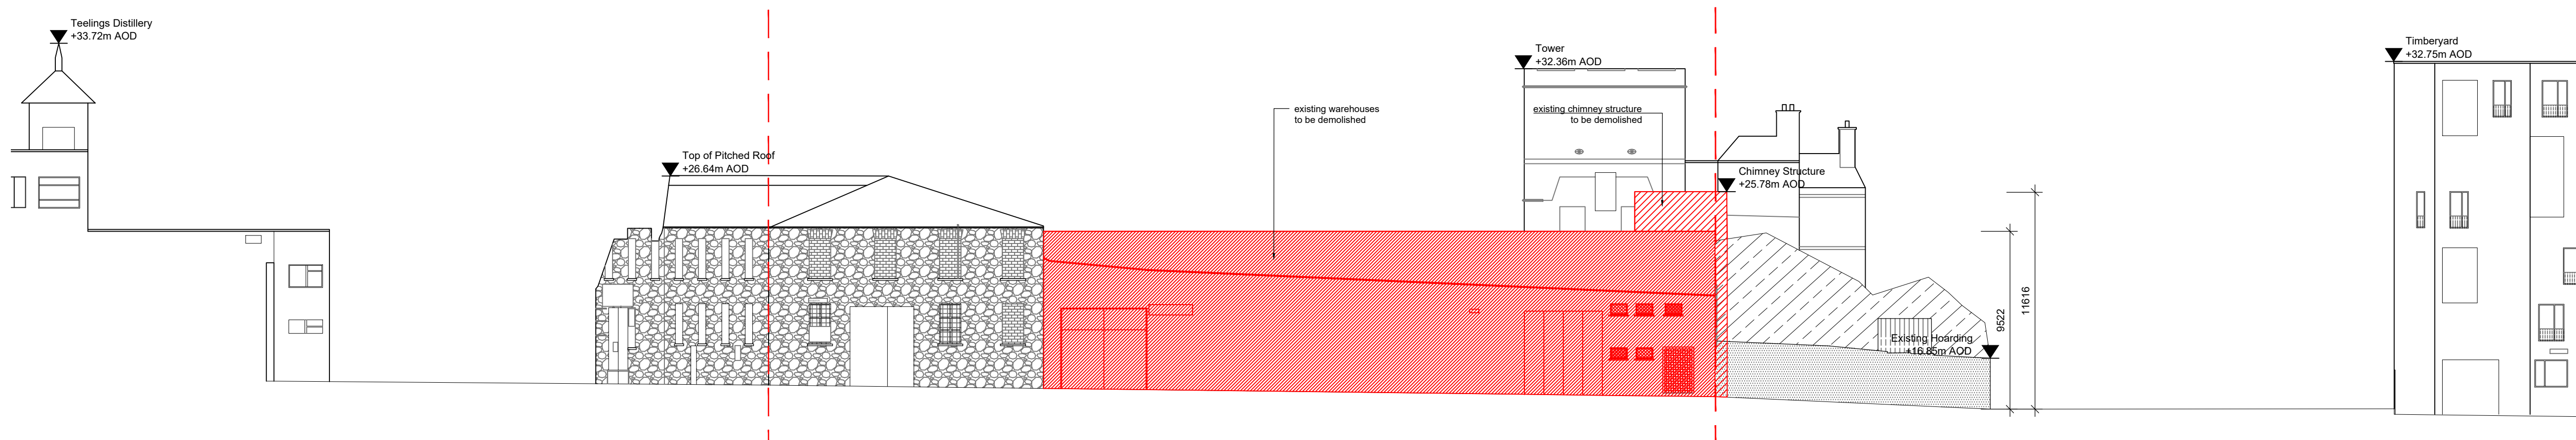

4 CONTIGUOUS EAST ELEVATION (BRABAZON PLACE) : PROPOSED DEMOLITION  
SCALE 1:200

NOTE  
ALL DIMENSIONS TO BE CHECKED ON SITE  
NO DIMENSIONS TO BE SCALED FROM THIS DRAWING  
THIS DRAWING IS TO BE READ IN CONJUNCTION WITH  
RELEVANT CONSULTANTS DRAWINGS

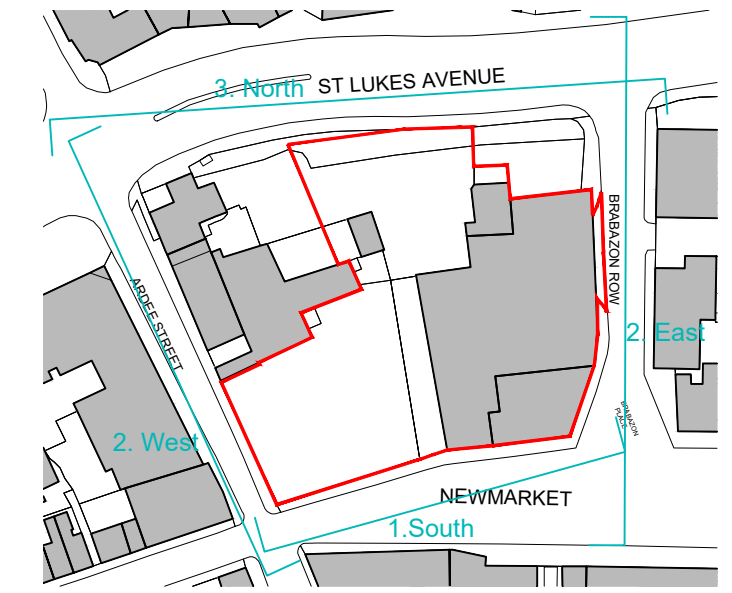 

proposed demolition /  
removal of materials

P01	28/08/2019	ISSUE FOR PLANNING	PMG	OH
P00	28/05/2019	PRE APPLICATION REQUEST	PMG	OH
REV	DATE	DESCRIPTION	CHKD	DRN

**PLANNING**

**Henry J Lyons**

Architecture + Interiors +353 1 888 3333 51-54 Pearse Street  
henryjlyons.com info@henryjlyons.com Dublin D02 KA66

CLIENT  
**SUMMIX FRC DEVELOPMENTS LTD**

PROJECT  
**ARDEE POINT**

JOB NUMBER:	95-0425
DATE:	28/05/2019
SCALE:	1:200 @A1
DRAWN:	OH
CHECKED:	PMG
FILE NAME:	950425_BRBL_demo elevations_SHEET

DRAWING  
**SITE ELEVATIONS:  
PROPOSED DEMOLITION**

BLOCK	DRAWING NUMBER	ZONE	REVISION
-------	----------------	------	----------

- PL0006 - P01