
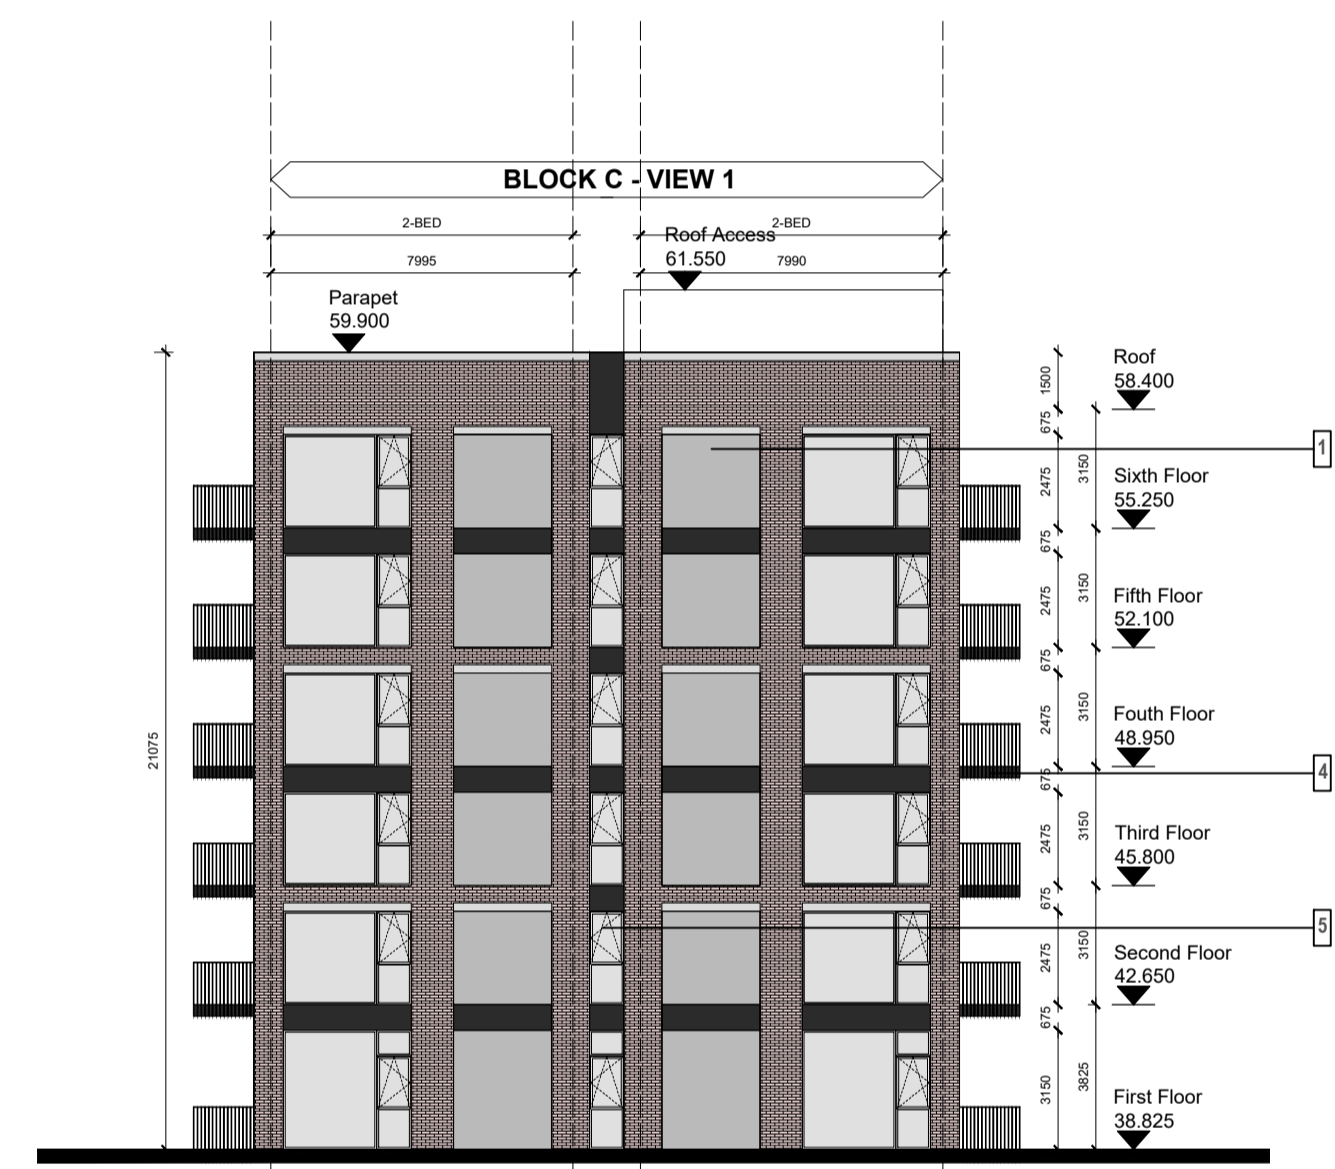



**BRICK LEGEND:**

	AGREED RED BRICK
	AGREED BLUE BRICK
	AGREED BLONDE BRICK

Notes:  
DO NOT SCALE FROM THIS DRAWING. USE FIGURED DIMENSIONS IN ALL CASES.  
VERIFY DIMENSIONS ON SITE AND REPORT ANY DISCREPANCIES TO THE ARCHITECTS IMMEDIATELY. THIS DRAWING TO BE READ IN CONJUNCTION WITH THE ARCHITECTS SPECIFICATION. © THIS DRAWING IS COPYRIGHT AND MAY ONLY BE REPRODUCED WITH THE ARCHITECTS PERMISSION.

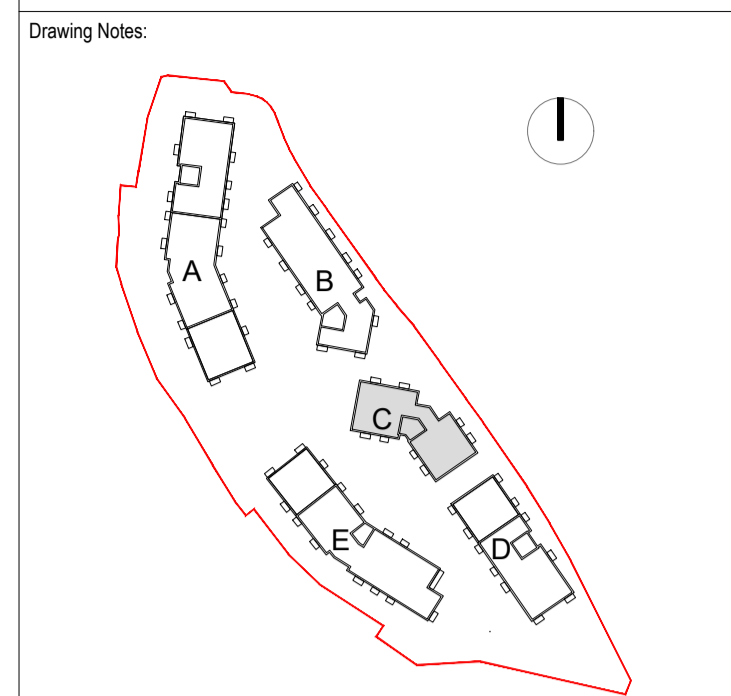

1 BLOCK C - NORTHWEST ELEVATION

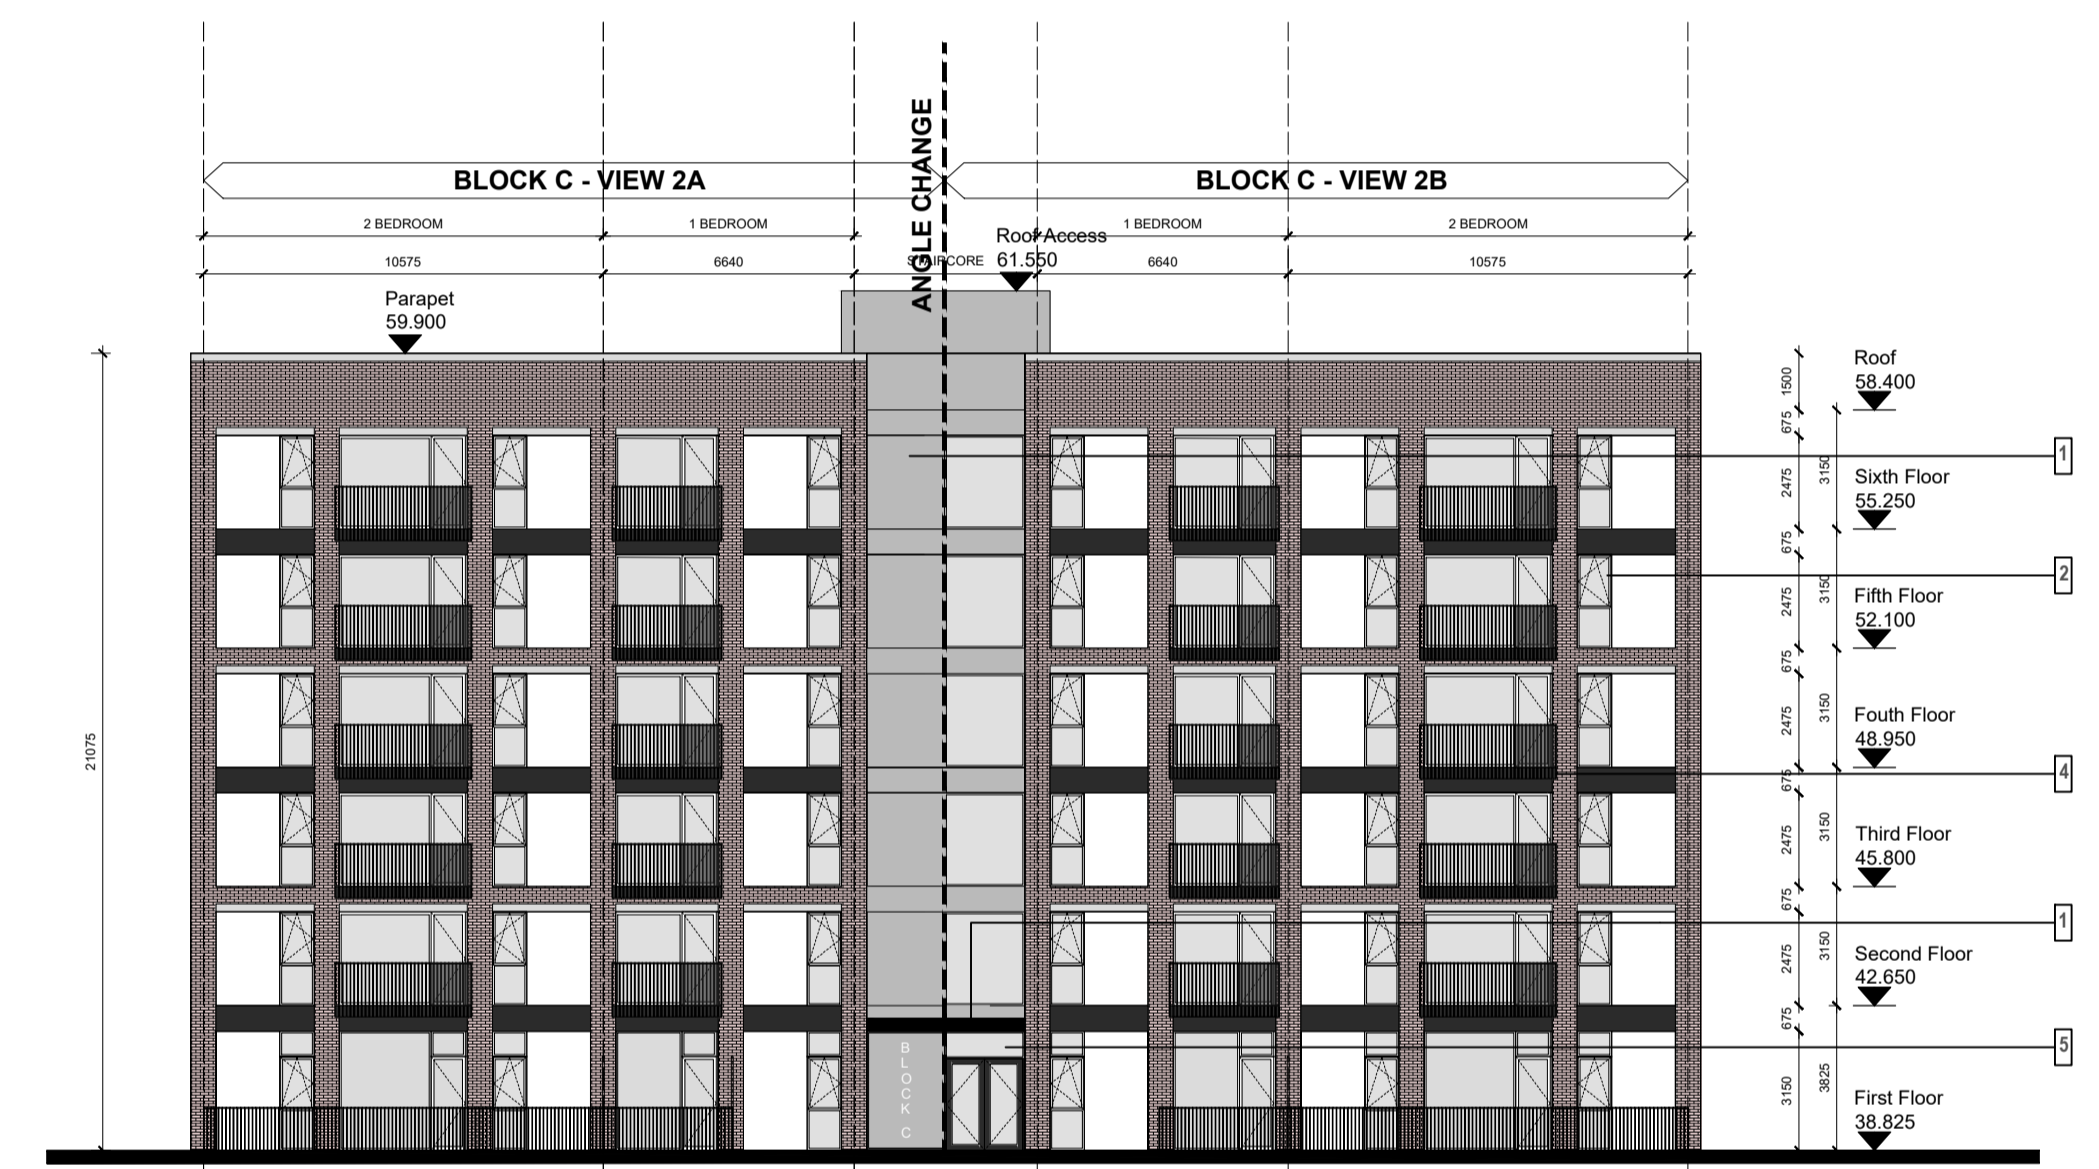

2 BLOCK C - SOUTHWEST ELEVATION

- EXPRESSED SELECTED BRICK PANEL WITH INSET PPC METAL RAINSCREEN PANEL
- EXPRESSED SELECTED BRICK PANEL WITH INSET RENDER/FIBER CEMENT BOARD PANEL
- EXPRESSED SELECTED BRICK PANEL WITH INSET PPC VERTICAL METAL SCREEN/RAILING SYSTEM
- CANTILEVERED BALCONY PPC VERTICAL RAILING CONTRASTING METAL PPC SOFIT
- SELECTED PPC ALUMINIUM WINDOW AND DOOR SYSTEM
- DEEP FRAME REVEAL PPC ALUMINIUM WINDOW SYSTEM WITH PROTRUDING FIN MOTIF
- CANTILEVERED ENTRANCE CANOPY PPC METAL & GLASS
- GREEN WALL
- WINTER GARDEN BALCONY

NOTE: SELECTED INFILL METAL RAINSCREEN PANELS TO PUBLIC FACES OF BLOCK - SELECTED INFILL RENDER/CEMENT BOARD PANELS TO COURTYARD SPACES.

NOTE: ELEVATIONS HAVE BEEN PROJECTED WITH ANGLED FACES FLAT SEE KEY PLAN

Rev	Date	DRN	PLANNING ISSUE	Description
P1	DEC 2019	PJC	PLANNING ISSUE	

Reddy Architecture + Urbanism  
Dartly Mills,  
Dartly Road  
Dublin 6, D06 Y0E3.  
T: +353 (0)1 4987000  
W: www.reddyarchitecture.com  
E: info@reddyarchitecture.com

Client Details:  
**Ballymore RCP Development Services Limited**

Project Details:  
**Royal Canal Park Phase IV  
The Former Ormond Printworks,  
Ratoath Rd.,  
Dublin 11 D11 HY83**

Drawing Title:  
**Proposed Elevations - Block C - 1, 2**

Job No P19-007D	Date December 2019	Scale@A1 1 : 200
Status Planning	Drawn By: PJC	Checked By: AL
Purpose Planning	Checked By: AL	Revision
Drawing Number P19-007D_3.2_204		P1