




Second Floor Plan
SCALE 1:200 @ A3

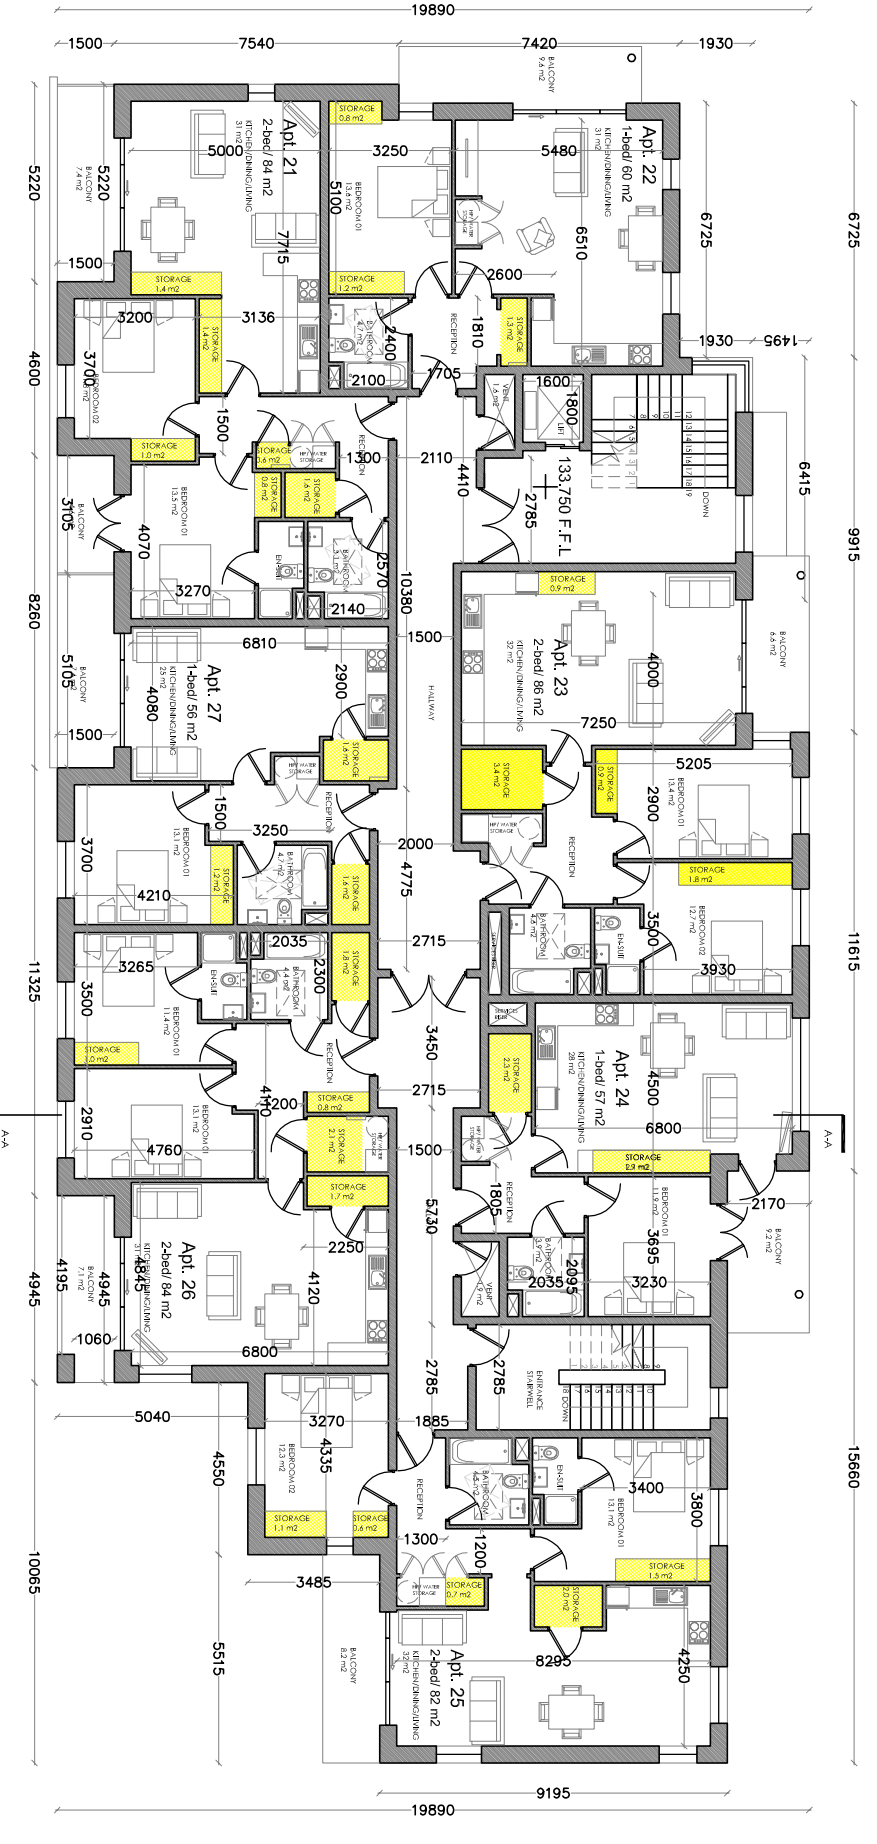

Third Floor Plan
SCALE 1:200 @ A3

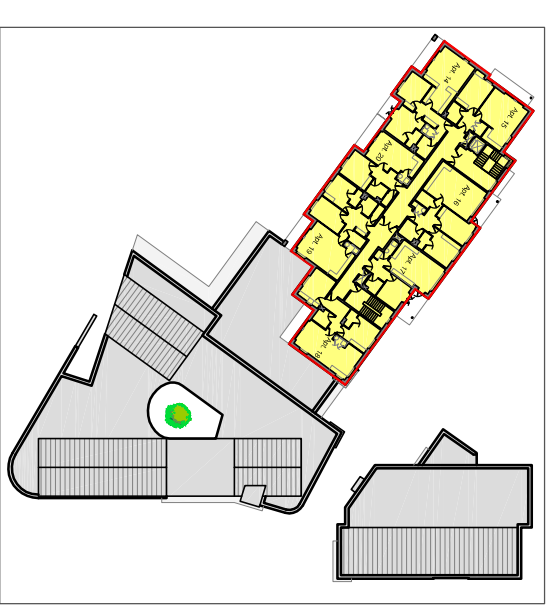

Second Floor Key Plan
SCALE 1:1000 @ A3

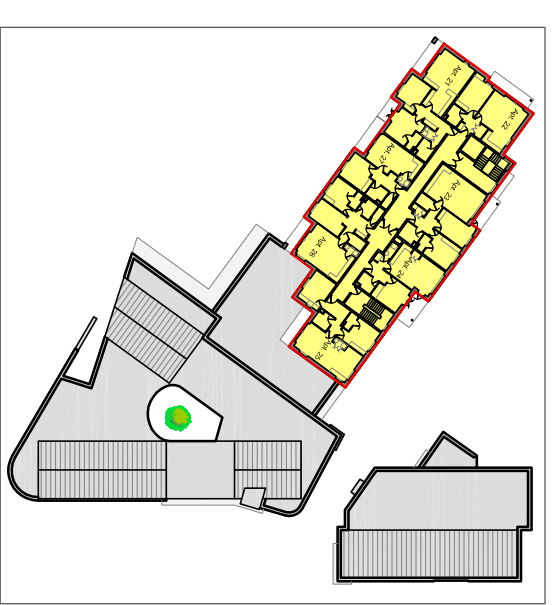

Third Floor Key Plan
SCALE 1:1000 @ A3

Revision	Description	Date

PLANNING

Status: MULTI UNIT RESIDENTIAL DEVELOPMENT
Project: LONGVIEW ESTATES LIMITED
Client: LONGVIEW ESTATES LIMITED
Address: LAHARDANE, BALLYVAOLANE, CORK
Date: 30/10/19
Scale: AS SHOWN
Drawn By: PC
Checked By: AMC
Approved By: PH

Drawing Number:
17-002-P-208

021 4530110 • info@horganccorribit.ie • www.horganccorribit.ie
 3 Walter's Edge, Riverside Way, Midleton, Co. Cork, P23 7X33

N2 APARTMENTS - SECOND & THIRD FLOOR PLAN