



Proposed Front Elevation
SCALE: 1:100 @ A3


FINISHED FLOOR LEVELS -
REFER TO SITE LAYOUT PLAN

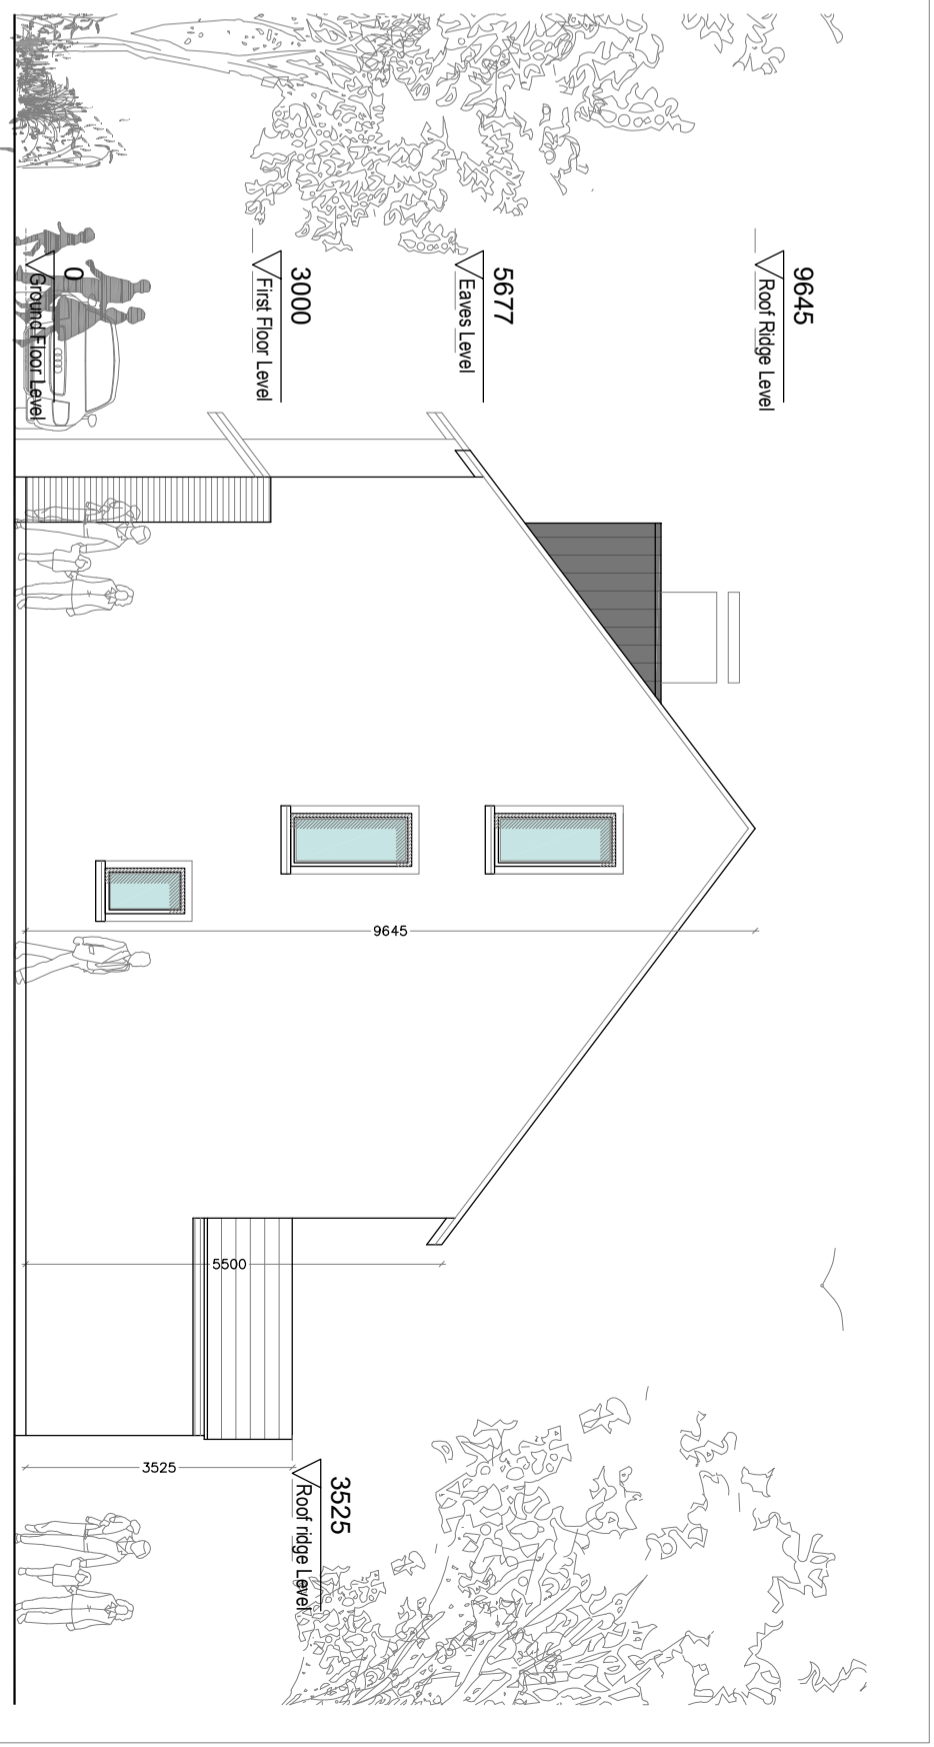

Proposed Side Elevation
SCALE: 1:100 @ A3

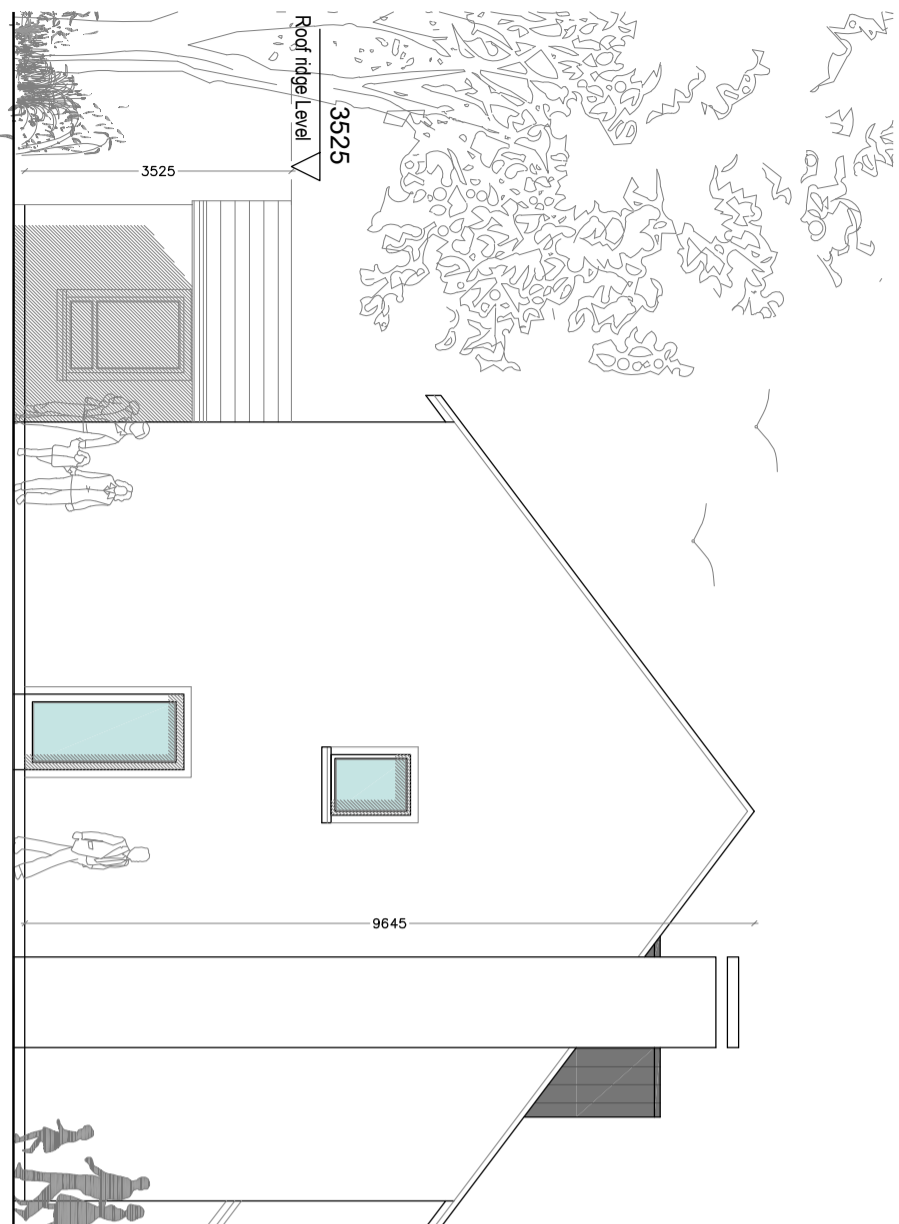

Proposed Side Elevation
SCALE: 1:100 @ A3

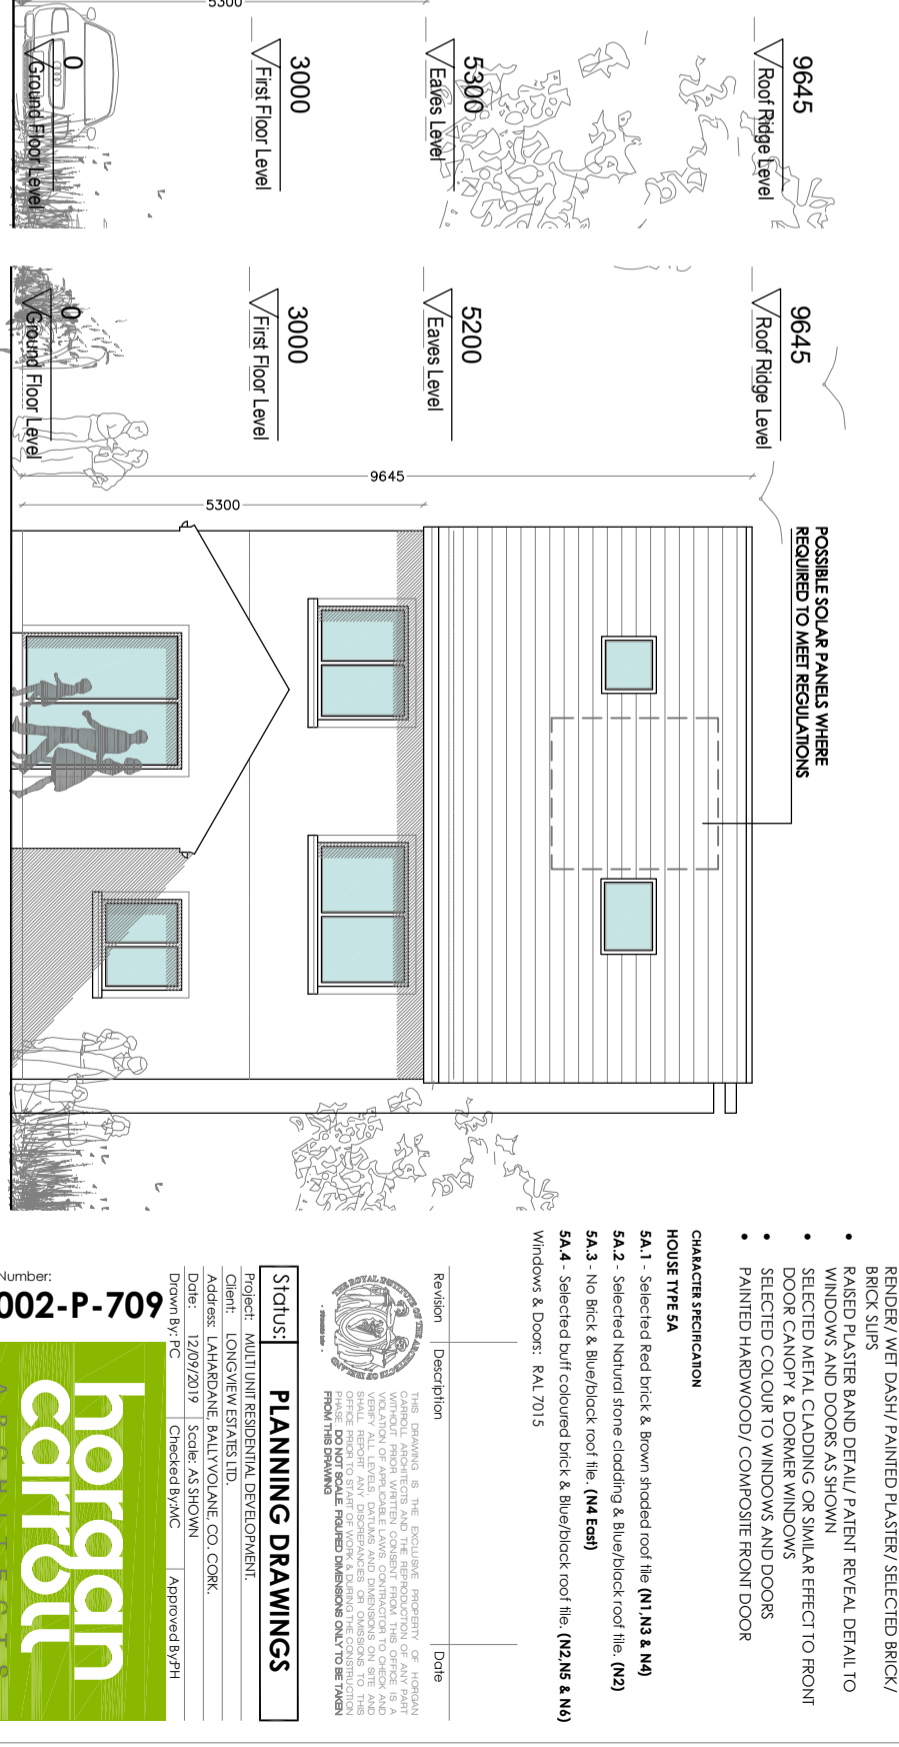

Proposed Rear Elevation
SCALE: 1:100 @ A3

EXTERNAL FINISHES SCHEDULE:

- SELECTED BLUE-BLACK / BROWN/ TERRACOTTA ROOF TILES
- BLACK FASCIA, SOFFIT & RAINWATER GOODS OR SIMILAR
- EXTERNAL WALLS FINISHED WITH SELECTED PRE-COLOURED RENDER/ WET DASH/ PAINTED PLASTER/ SELECTED BRICK/ BRICK SLIPS
- RAISED PLASTER BAND DETAIL/ PATENT REVEAL DETAIL TO WINDOWS AND DOORS AS SHOWN
- SELECTED METAL CLADDING OR SIMILAR EFFECT TO FRONT DOOR CANOPY & DORMER WINDOWS
- SELECTED COLOUR TO WINDOWS AND DOORS
- PAINTED HARDWOOD/ COMPOSITE FRONT DOOR

CHARACTER SPECIFICATION

HOUSE TYPE 5A

- 5A.1 - Selected red brick & Brown shaded roof tile (N1, N3 & N4)
- 5A.2 - Selected Natural stone cladding & Blue/black roof tile. (N2)
- 5A.3 - No brick & Blue/black roof tile. (N4 East)
- 5A.4 - Selected buff coloured brick & Blue/black roof tile. (N2, N5 & N6) Windows & Doors: RAL 7015



Revision	Description	Date

Status: **PLANNING DRAWINGS**

Project: MULTIUNIT RESIDENTIAL DEVELOPMENT.
Client: LONGVIEW ESTATES LTD.
Address: LAHARDANE, BALLYVOLANE, CO. CORK.
Date: 12/09/2019 Scale: AS SHOWN
Drawn By: PC Checked By: MC Approved By: PH



Drawing Number: **17-002-P-709**
Drawing Title: **HOUSE TYPE 05A - 4 BED ELEVATIONS - CHIMNEY**
021 4630110 • info@horgan-carroll.ie • www.horgan-carroll.ie
3 Walter's Edge, Riverside way, Midleton, Co. Cork, P25 AD33