




Plan View

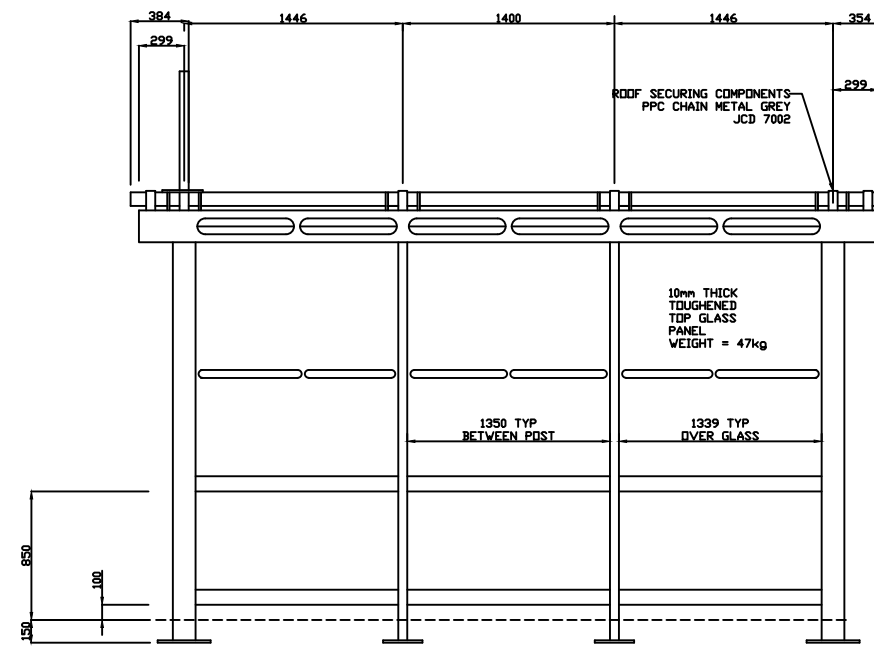


Front Elevation

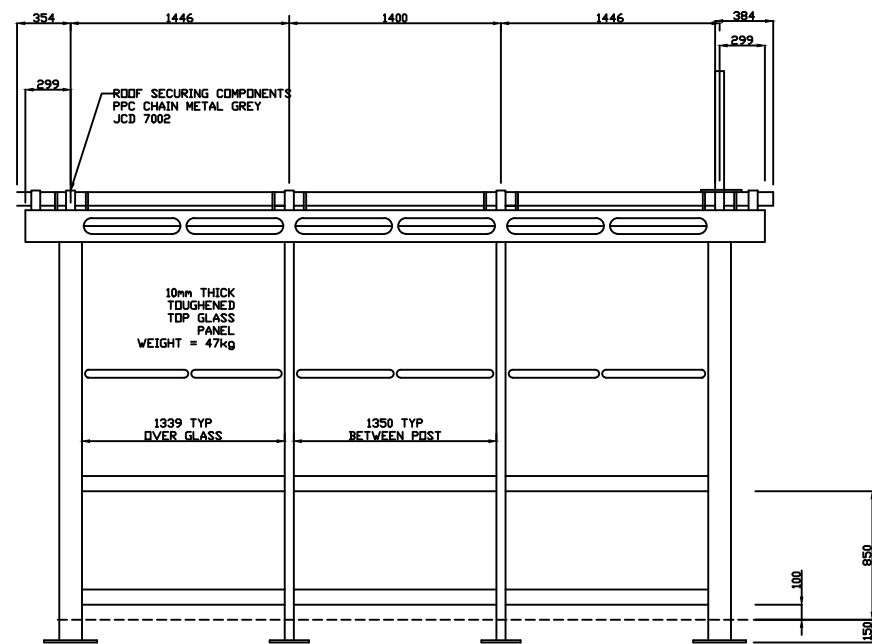

Rear Elevation

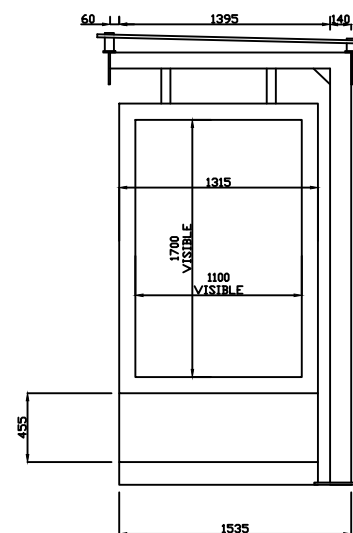

Side Elevation

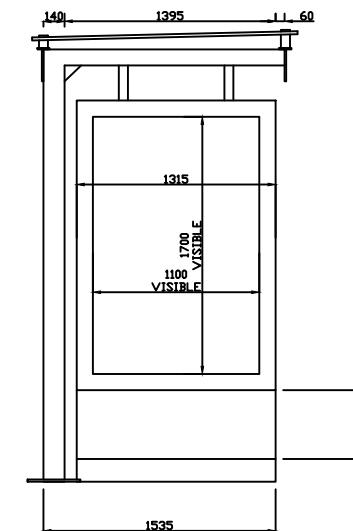

Side Elevation

NOTES:

All dimensions in millimeters.
Do not scale from drawing.
For any discrepancies found please consult with design office.
This drawing should be read in conjunction with all contract drawings, documents and specifications.

Rev	By	Date	Description

Drawing Status: PLANNING
NOT CERTIFIED FOR CONSTRUCTION

Project Title: Longview Estates Development

Drawing Title: Bus Stop Details

Client: Longview Estates Ltd



M.H.L. & Associates Ltd.
Consulting Engineers

Carriga Mór House,
10 High Street,
Douglas Road,
Cork
Tel: 021-4840234
Fax: 021-4840215
E-Mail: info@mhl.ie

Designed: SM	Drawn: SFM	Checked: KM
Scale: 1:50 @ A3	Date: Nov 2019	
Job No: 17066HD	Drawing No: LHD_BSO_P03	Revision: