



1 Block F - Level 04
1 : 200



2 Block F - Level 05
1 : 200

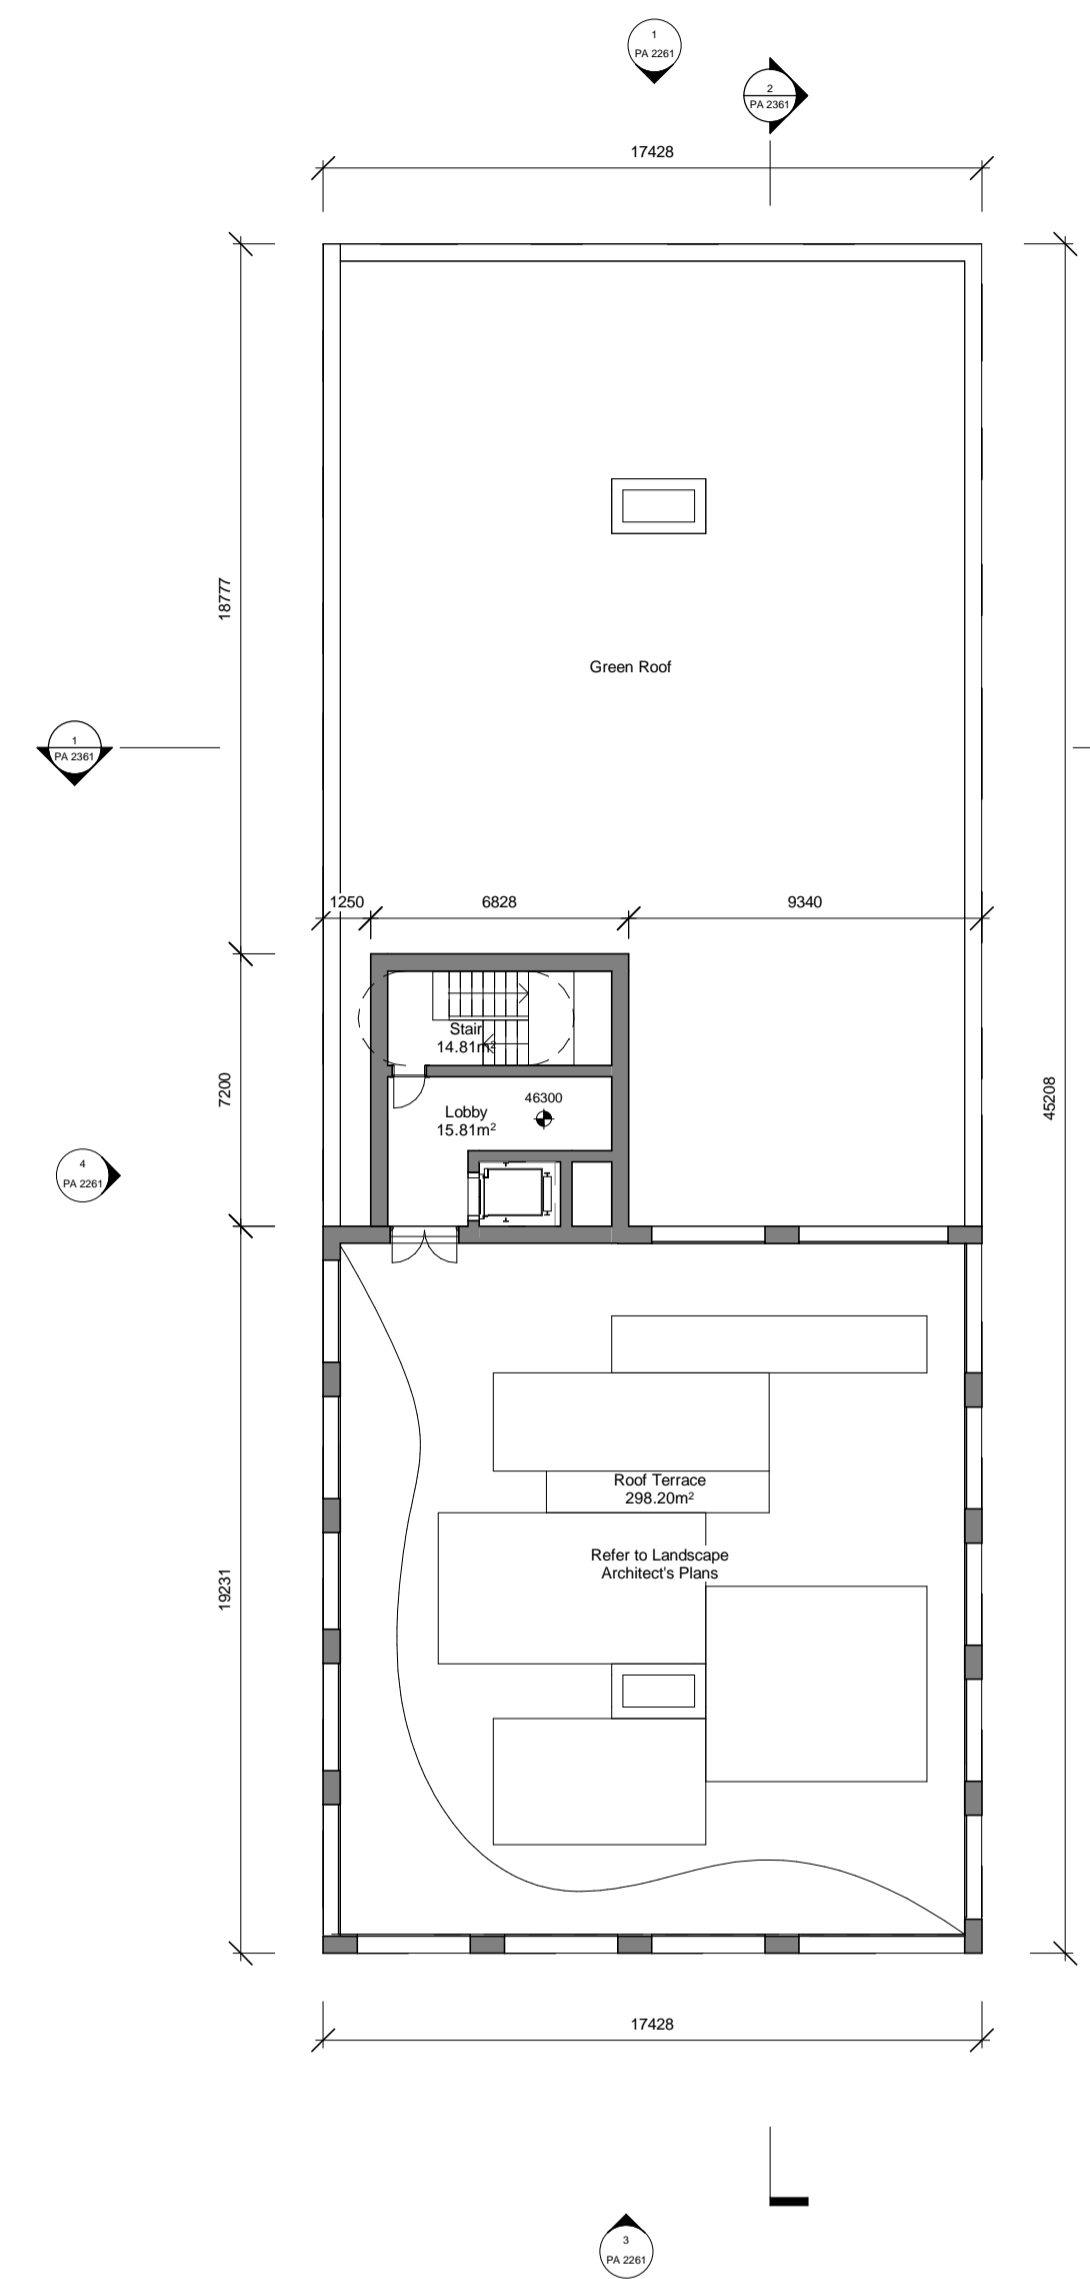

3 Block F - Level 06
1 : 200


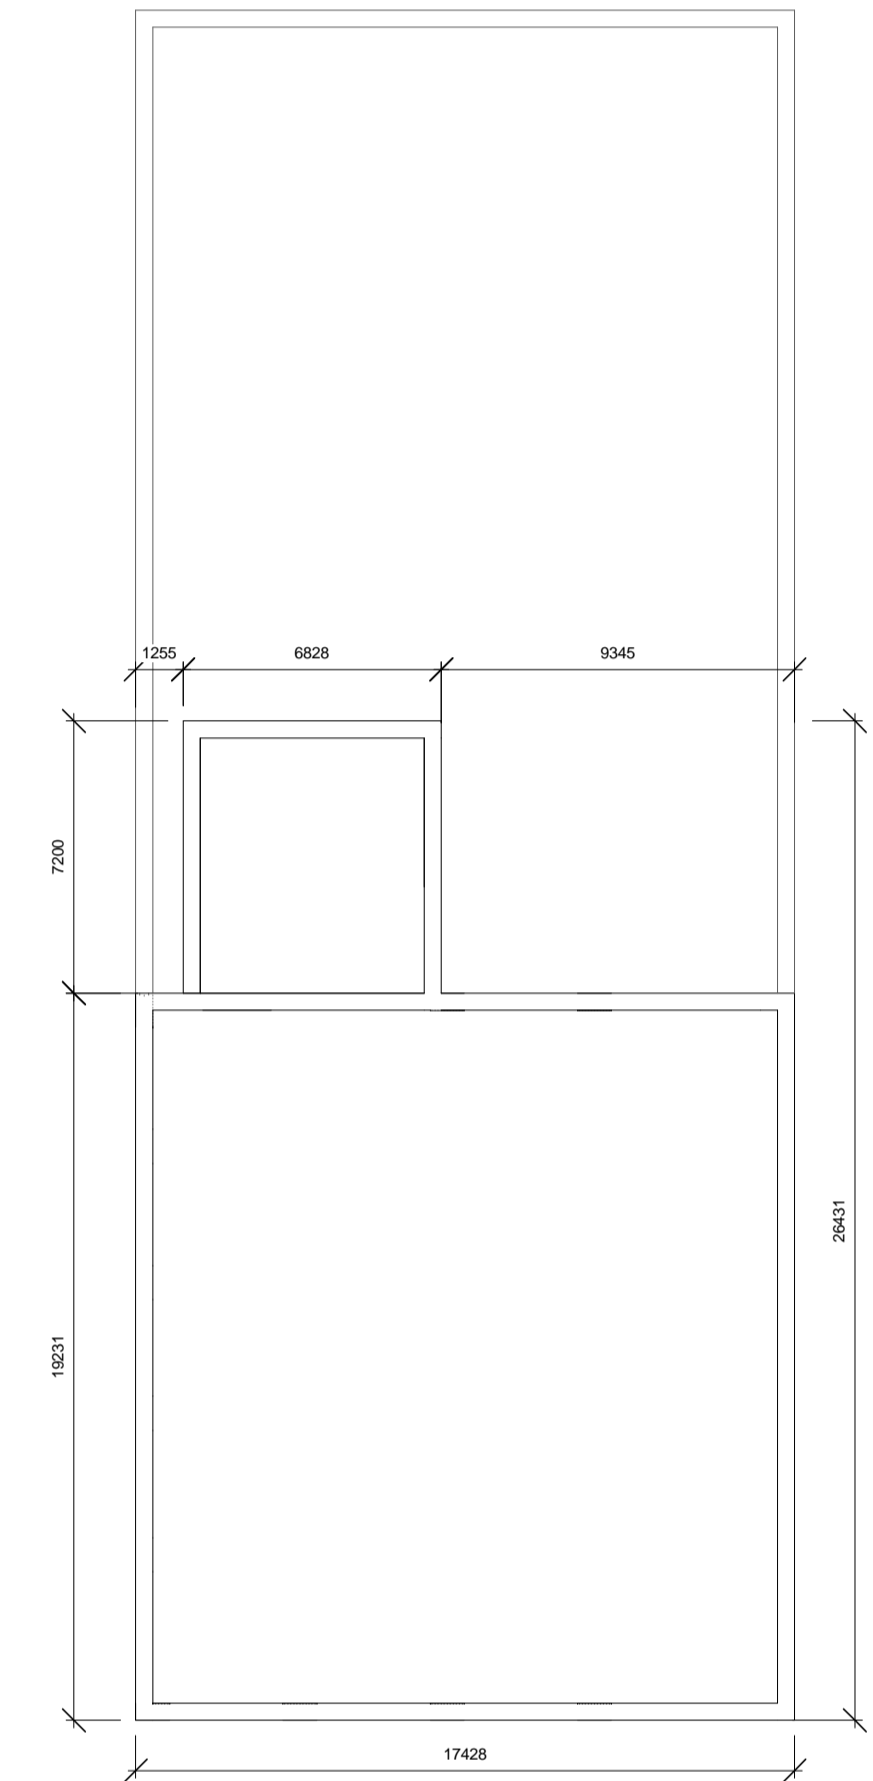


4 Block F - Roof Plan
1 : 200

Revision	Date	Description

Occupancy	
1 Bed 2 Person	Amenity
2 Bed 4 Person	Service
3 Bed 5 Person	Studio
4 Bed 7 Person	

STATUS OF DRAWING
PLANNING
ALL DIMENSIONS TO BE TAKEN FROM ARCHITECTS DRAWINGS
DISCREPANCIES TO BE REFERRED TO THE ARCHITECT FOR CLARIFICATION

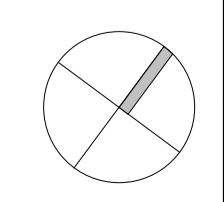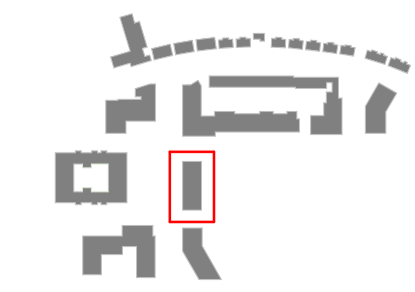

ABK architects
34 Lower Leeson Street, Dublin 2
t: + 353 1 678 9622
f: + 353 1 678 9298
www.abk.ie

Title: Block F GA Plans 02
Scale: 1:200 @ A1 Date: 24/01/20 By: EW Chk: JP
Drawing number: 778 / PA 2162
Status/Rev