


1 House Type A - Level 00
1 : 100




2 House Type A - Level 01
1 : 100

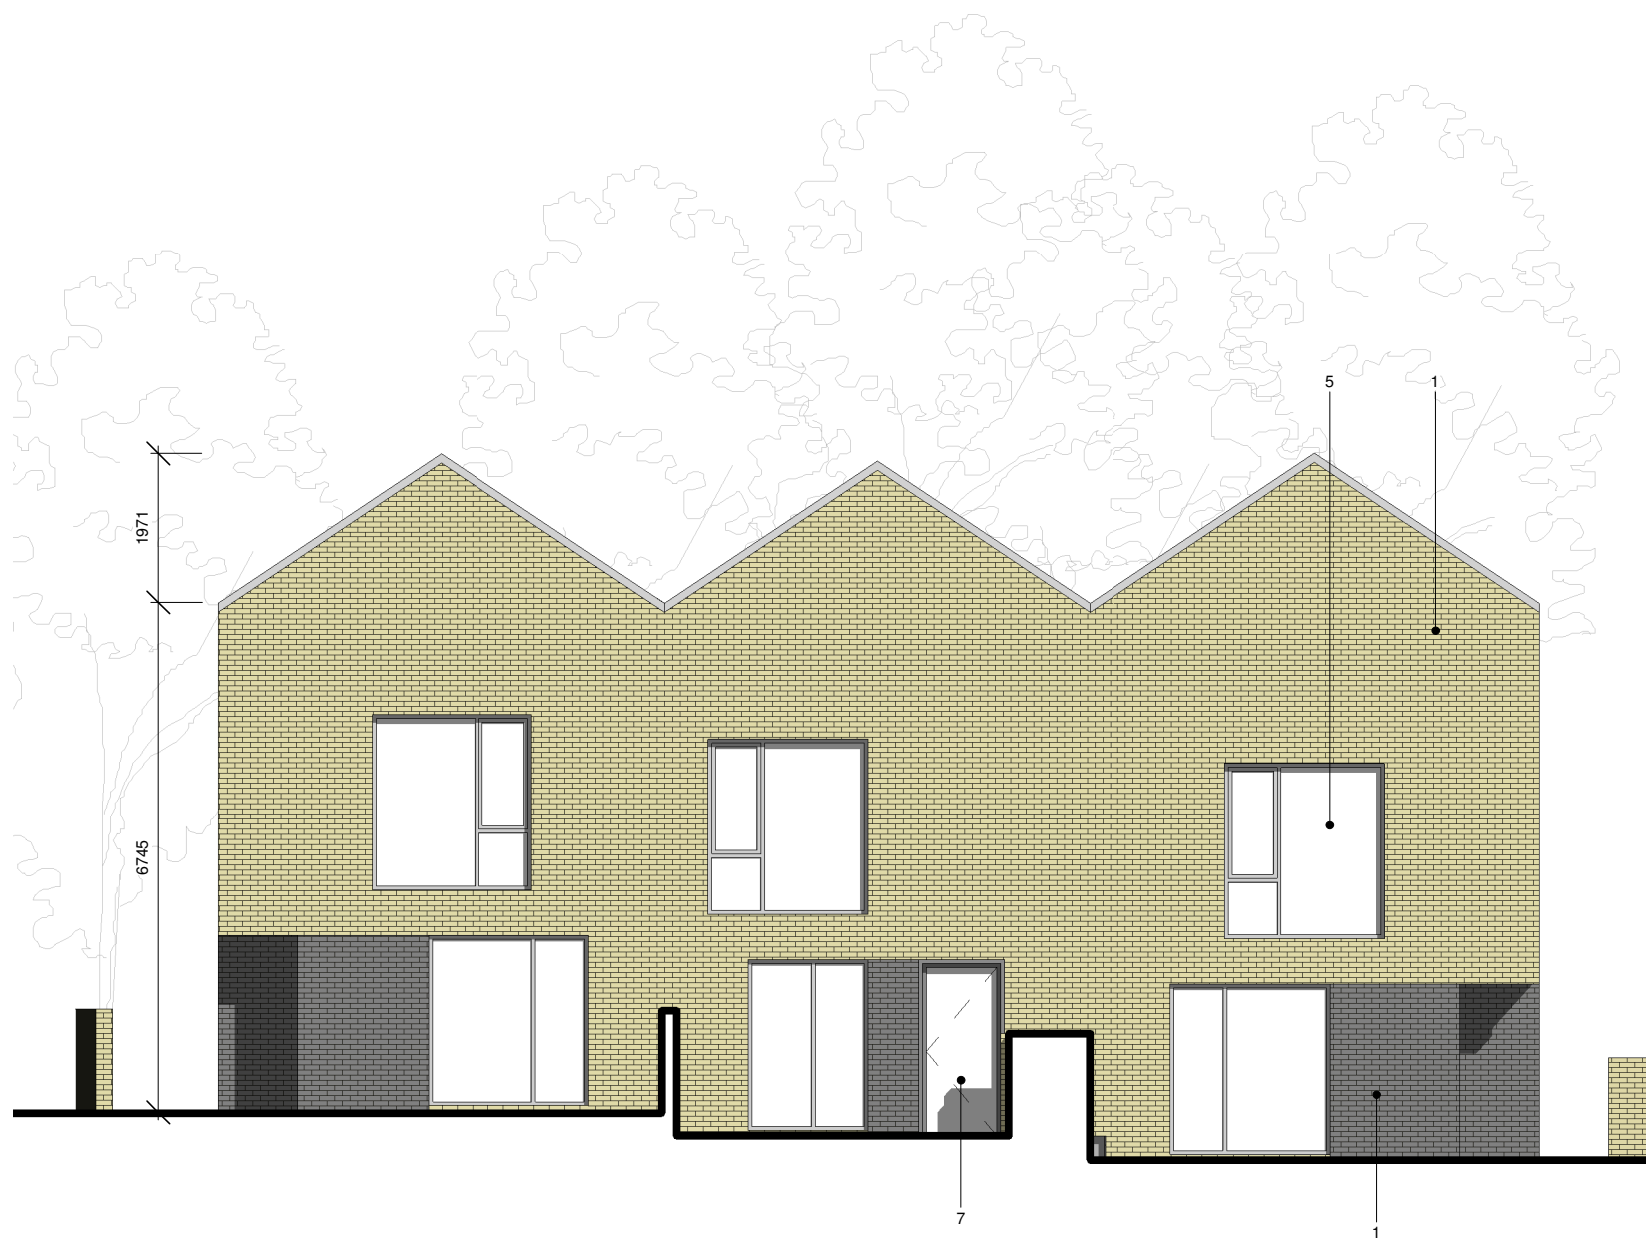


3 House Type A - South Elevation
1 : 100



4 House Type A - North Elevation
1 : 100

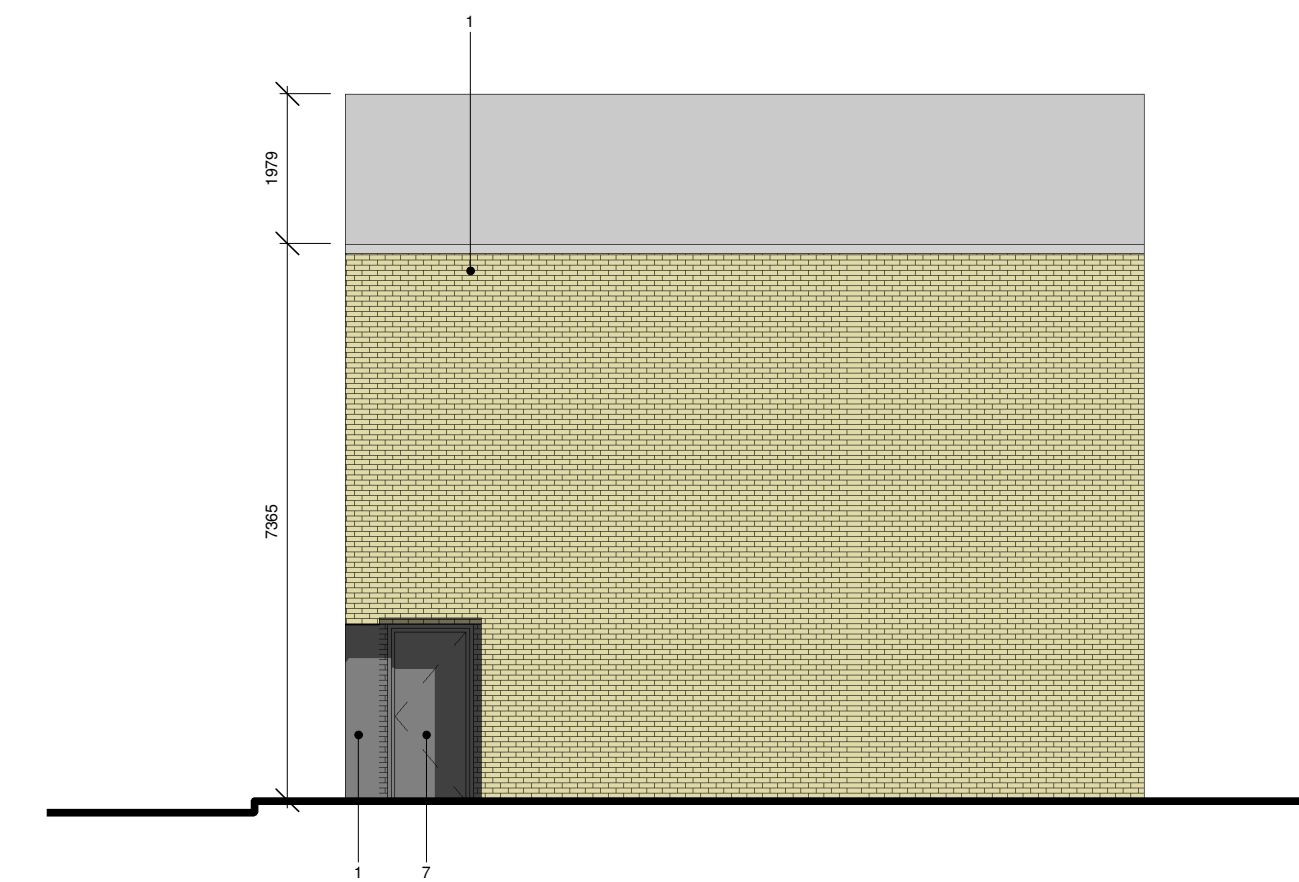

5 House Type A - East Elevation
1 : 100

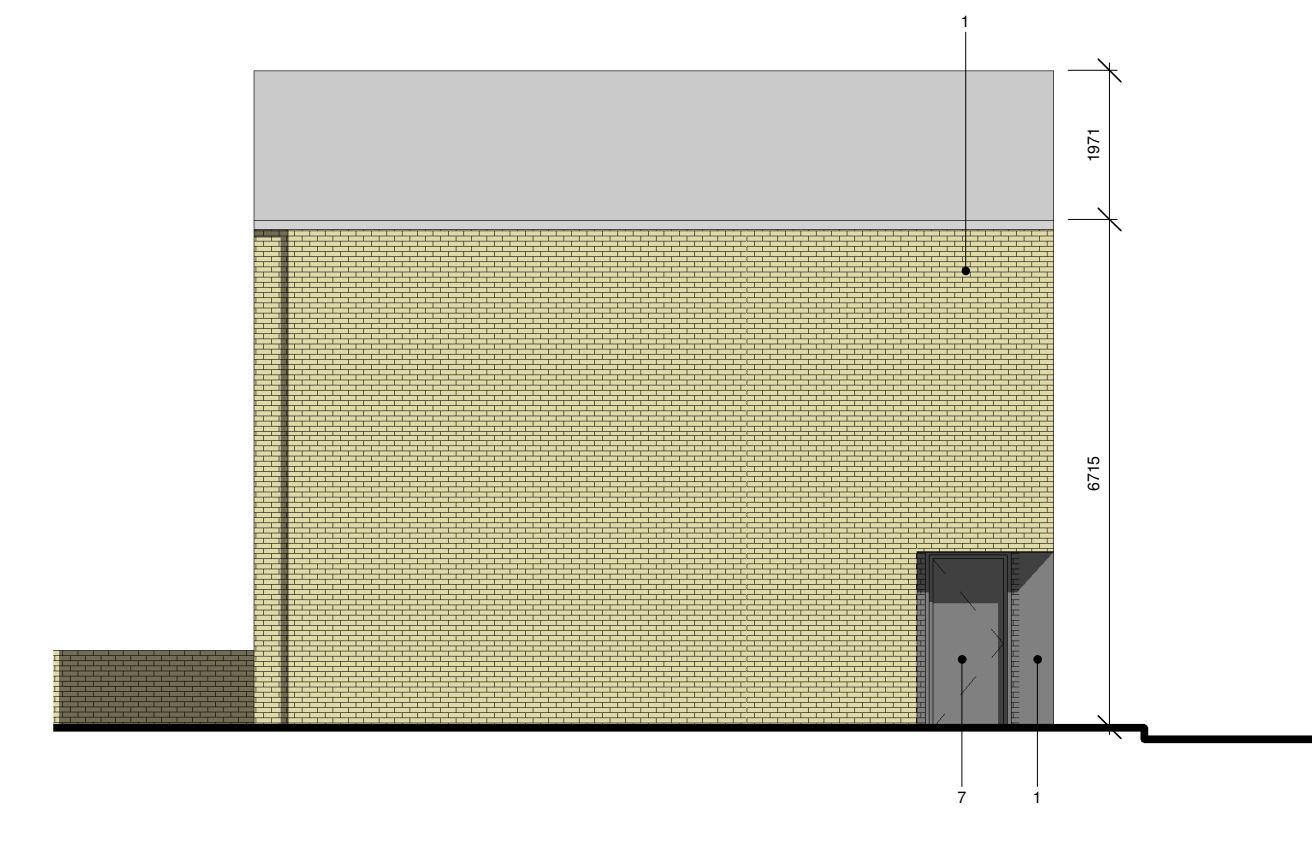


6 House Type A - West Elevation
1 : 100

Revision	Date	Description

- Materials Key:**
- 1 Selected Brick Type
 - 2 Selected Metal Balustrade
 - 3 Selected Concrete / Reconstructed Stone
 - 4 Selected Metal Fences
 - 5 Aluminium Clad Window System
 - 6 Metal Louvered Doors
 - 7 Aluminium Framed Doors
 - 8 Selected Metal Gates/Railings

STATUS OF DRAWING
PLANNING
ALL DIMENSIONS TO BE TAKEN FROM ARCHITECTS DRAWINGS
DISCREPANCIES TO BE REFERRED TO THE ARCHITECT FOR CLARIFICATION

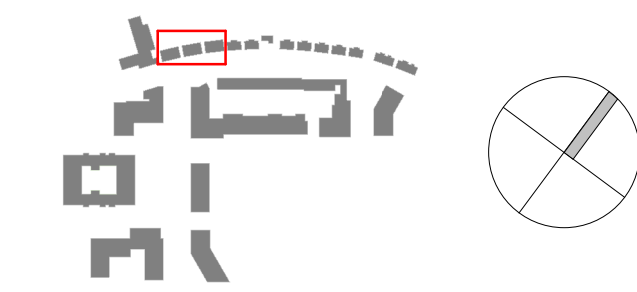

ABK architects
34 Lower Leeson Street, Dublin 2
t: + 353 1 678 9622
f: + 353 1 678 9098
www.abk.ie

Title: House Type A - GA Plans & Elevations
Scale: 1:100 @A1 Date: 24/01/20 By:SS Chk:JP
Drawing number: **778 / PA 2195**
Status/Rev