


1 House Type B _ Level 00
1 : 100




2 House Type B _ Level 01
1 : 100

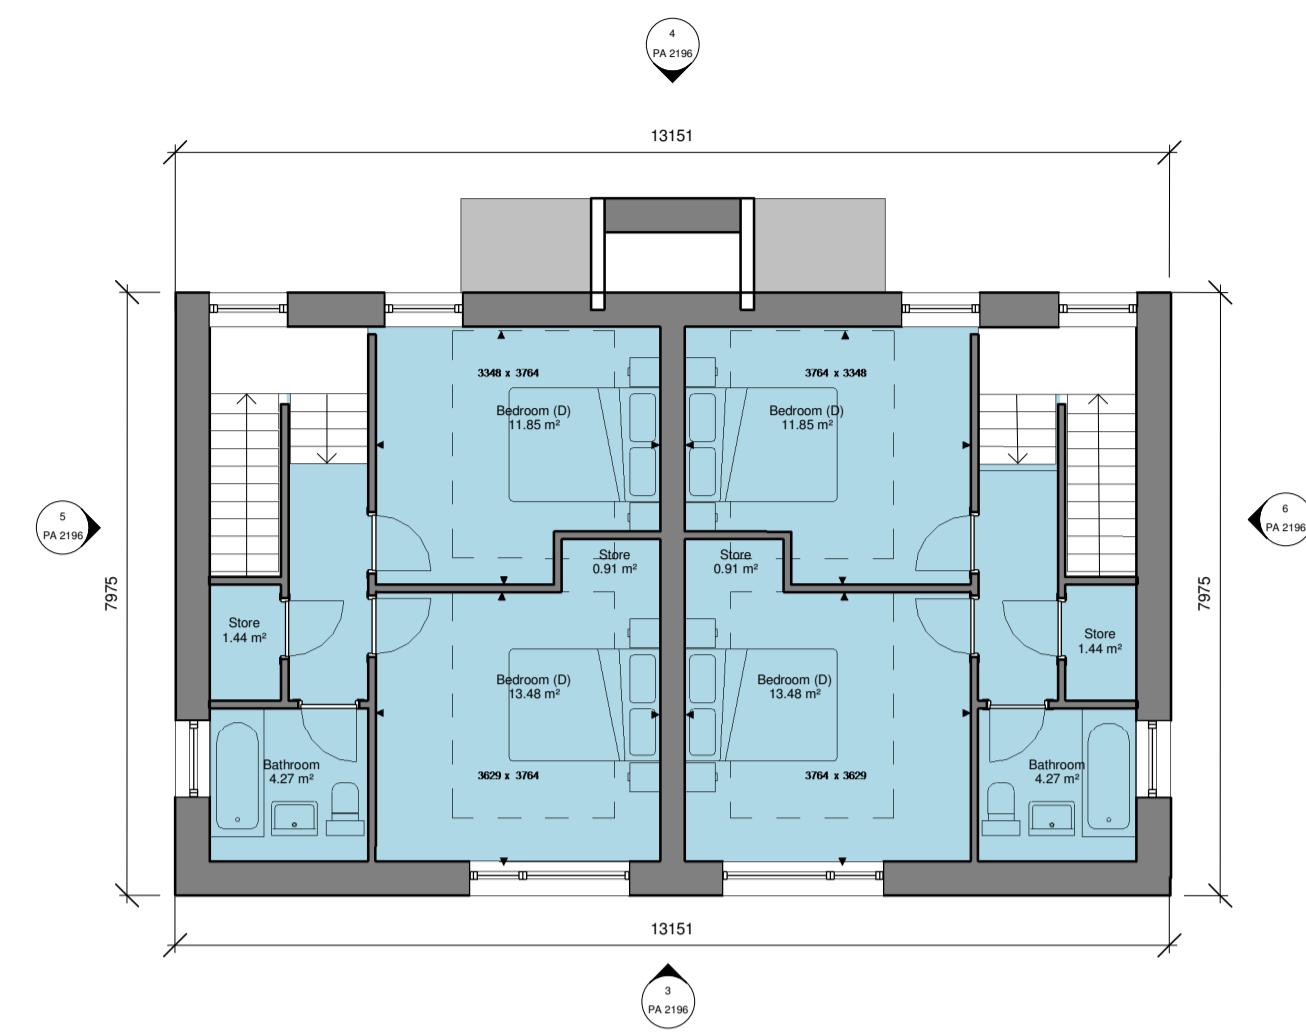


3 House Type B - South Elevation
1 : 100



4 House Type B - North Elevation
1 : 100

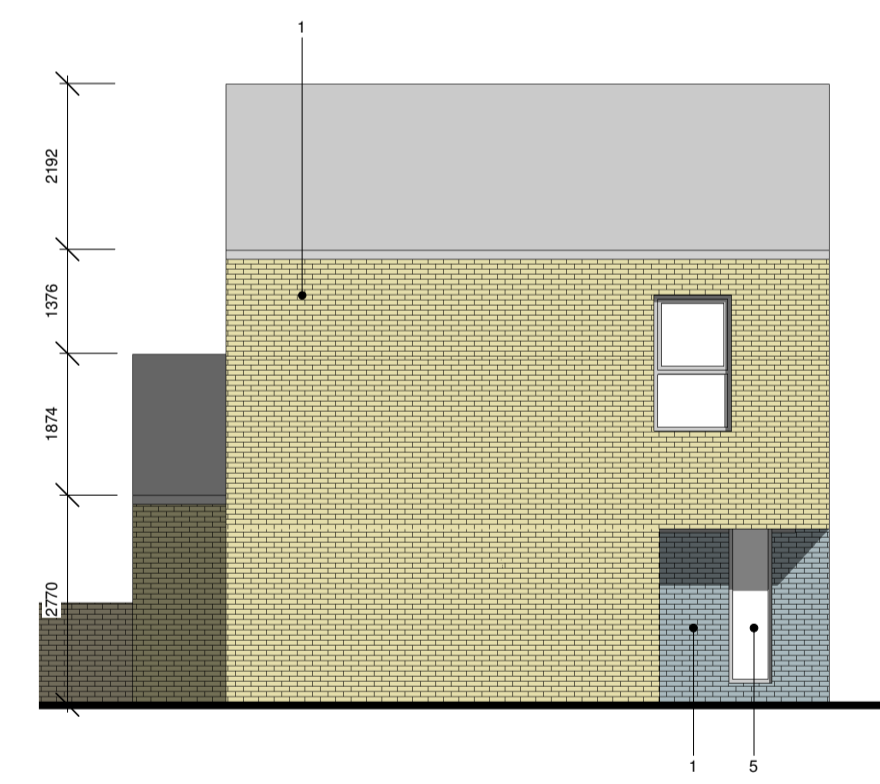

5 House Type B - West Elevation
1 : 100

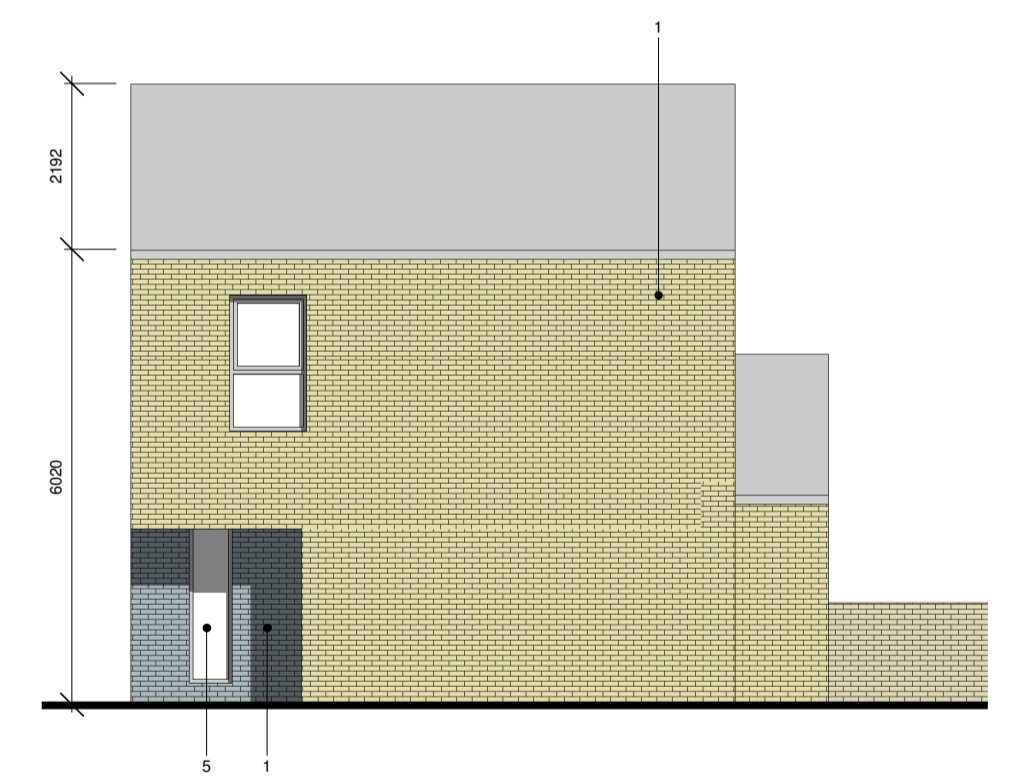

6 House Type B - East Elevation
1 : 100

Revision	Date	Description

Materials Key:

- 1 Selected Brick Type
- 2 Selected Metal Balustrade
- 3 Selected Concrete / Reconstituted Stone
- 4 Selected Metal Fascia
- 5 Aluminium Clad Window System
- 6 Metal Louvered Doors
- 7 Aluminium Framed Doors
- 8 Selected Metal Gates/Railings

STATUS OF DRAWING

PLANNING

ALL DIMENSIONS TO BE TAKEN FROM ARCHITECTS DRAWINGS
DISCREPANCIES TO BE REFERRED TO THE ARCHITECT FOR CLARIFICATION

ABK 34 Lower Leeson Street, Dublin 2 t: + 353 1 678 9622 f: + 353 1 678 9098 www.abk.ie	architects 	Title: House Type B - GA Plans & Elevations	
		Scale: 1:100 @A1	Date: 24/01/20
Project: Shanganagh Castle Residential		Drawing number: 778 / PA 2196	Status/Rev