




1 House Type C_Level 00
1 : 100

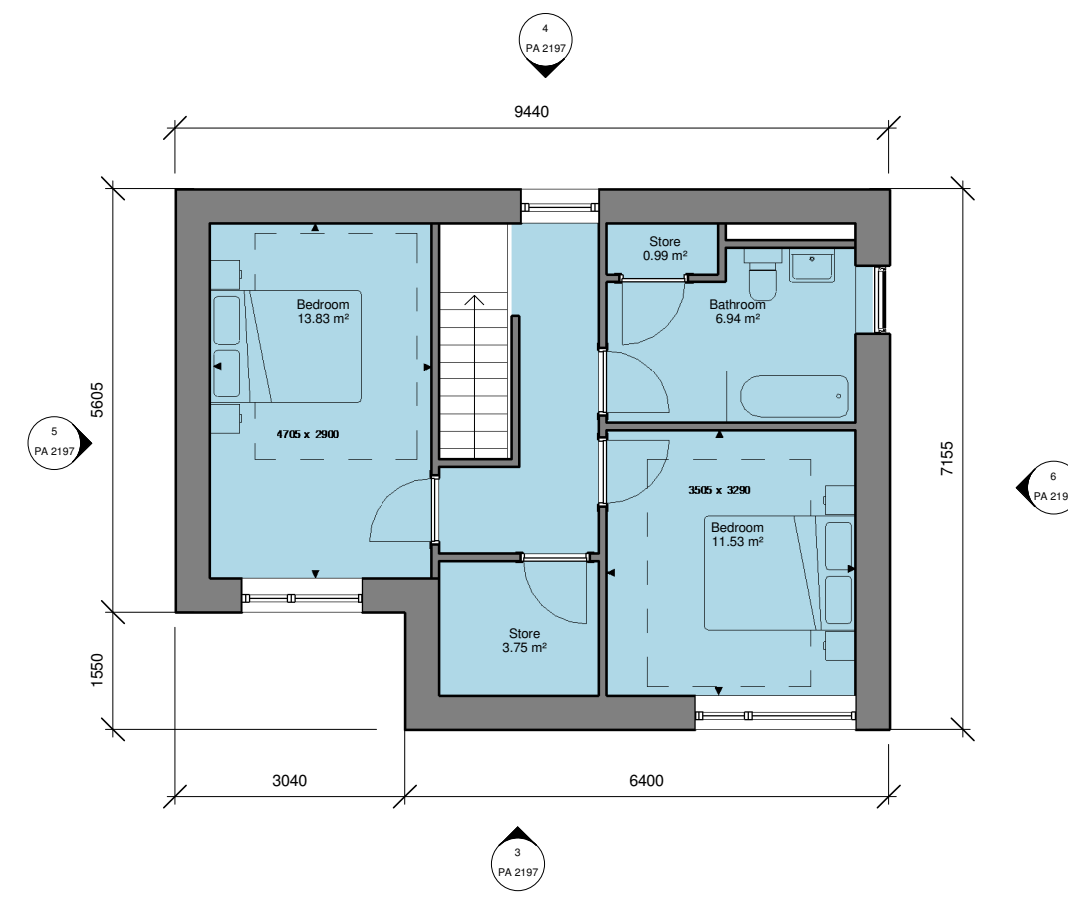


2 House Type C_Level 01
1 : 100

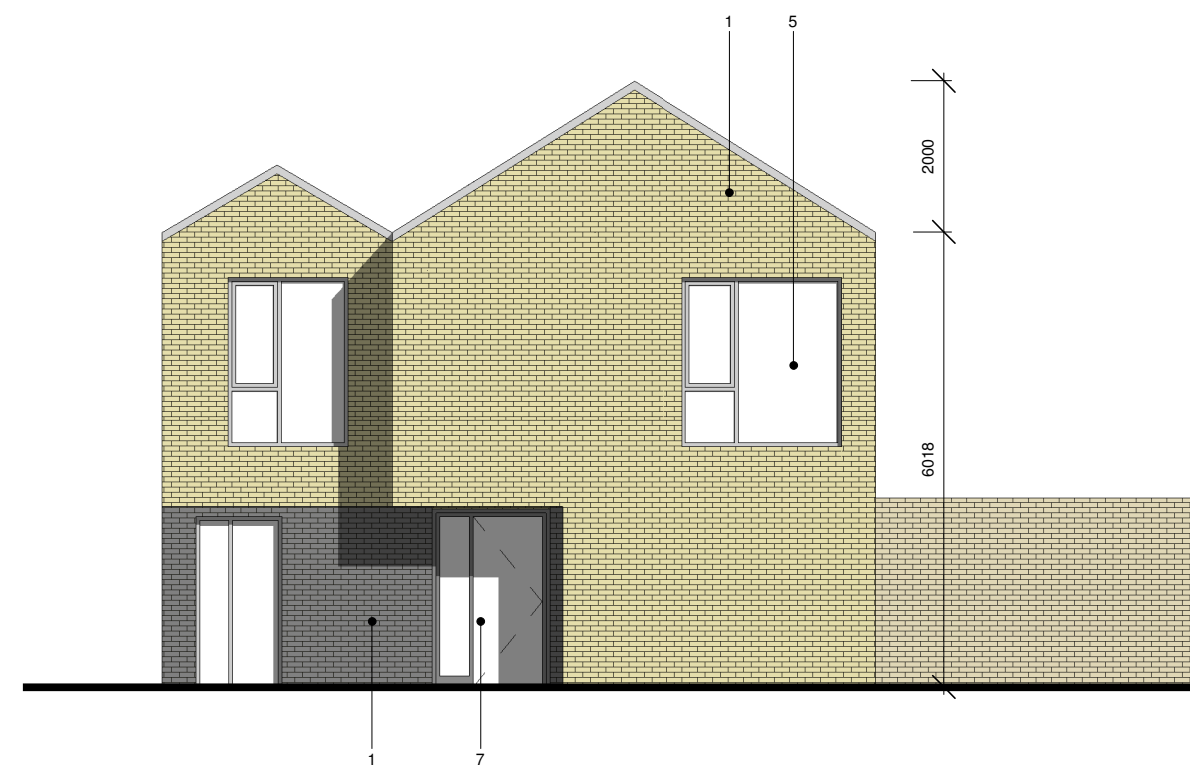


3 House Type C - South Elevation
1 : 100

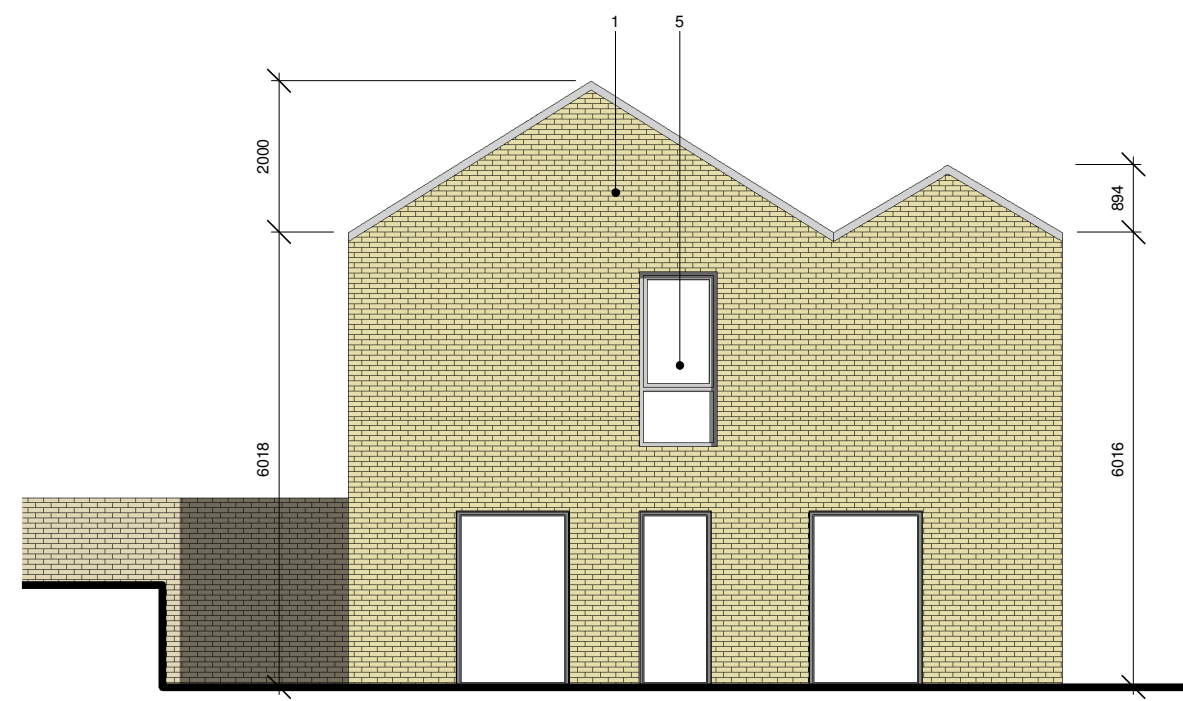

4 House Type C - North Elevation
1 : 100

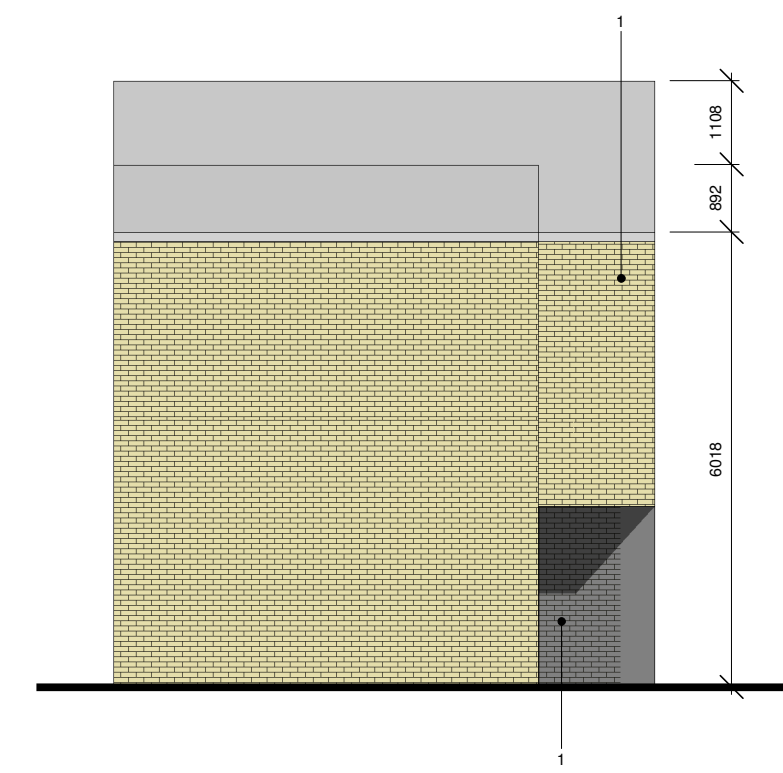

5 House Type C - West Elevation
1 : 100

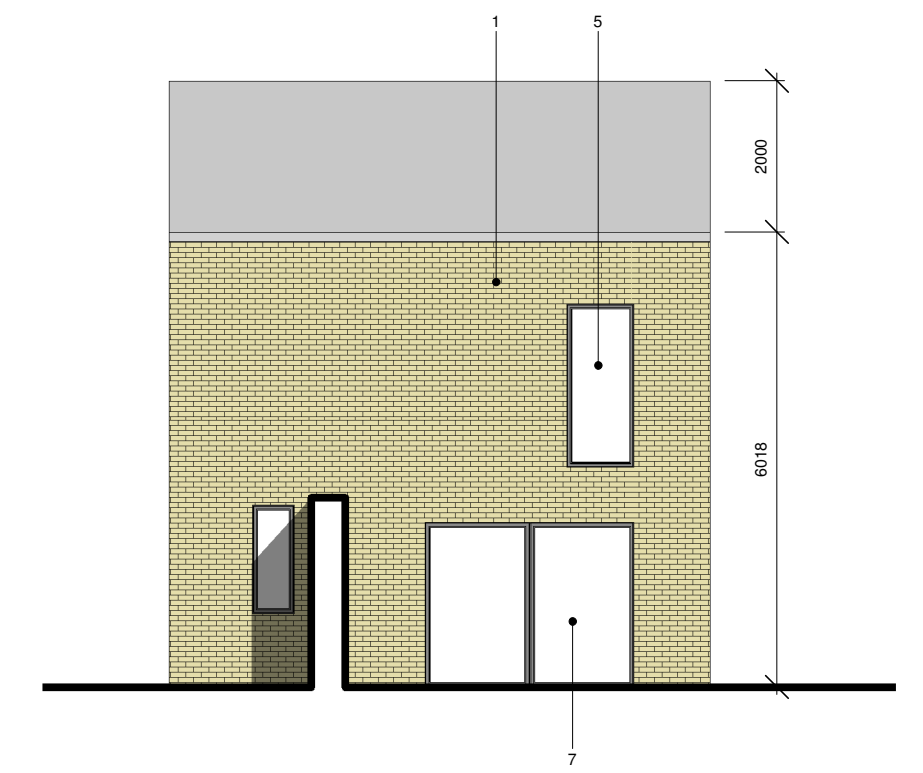


6 House Type C - East Elevation
1 : 100

Revision	Date	Description

- Materials Key:**
- 1 Selected Brick Type
 - 2 Selected Metal Balustrade
 - 3 Selected Concrete / Reconstituted Stone
 - 4 Selected Metal Fascia
 - 5 Aluminium Clad Window System
 - 6 Metal Louvered Doors
 - 7 Aluminium Framed Doors
 - 8 Selected Metal Gates/Railings

STATUS OF DRAWING
PLANNING
ALL DIMENSIONS TO BE TAKEN FROM ARCHITECTS DRAWINGS
DISCREPANCIES TO BE REFERRED TO THE ARCHITECT FOR CLARIFICATION

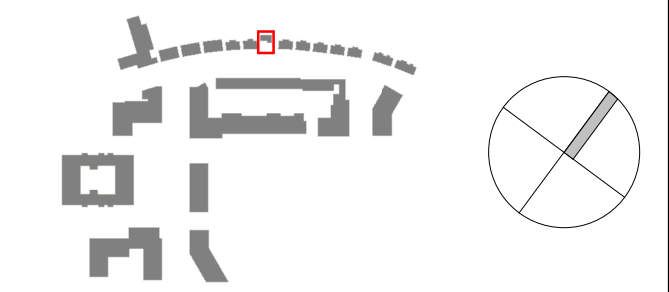

ABK 34 Lower Leeson Street, Dublin 2 t: + 353 1 678 9622 f: + 353 1 678 9098 www.abk.ie	architects 	Title: House Type C - GA Plans & Elevations	
		Scale: As indicated @ A1 Date: 24/01/20	By: SS Chk: JP
Project: Shanganagh Castle Residential		Drawing number: 778 / PA 2197	Status/Rev