


1 Creche - Ground Floor Plan
1:200


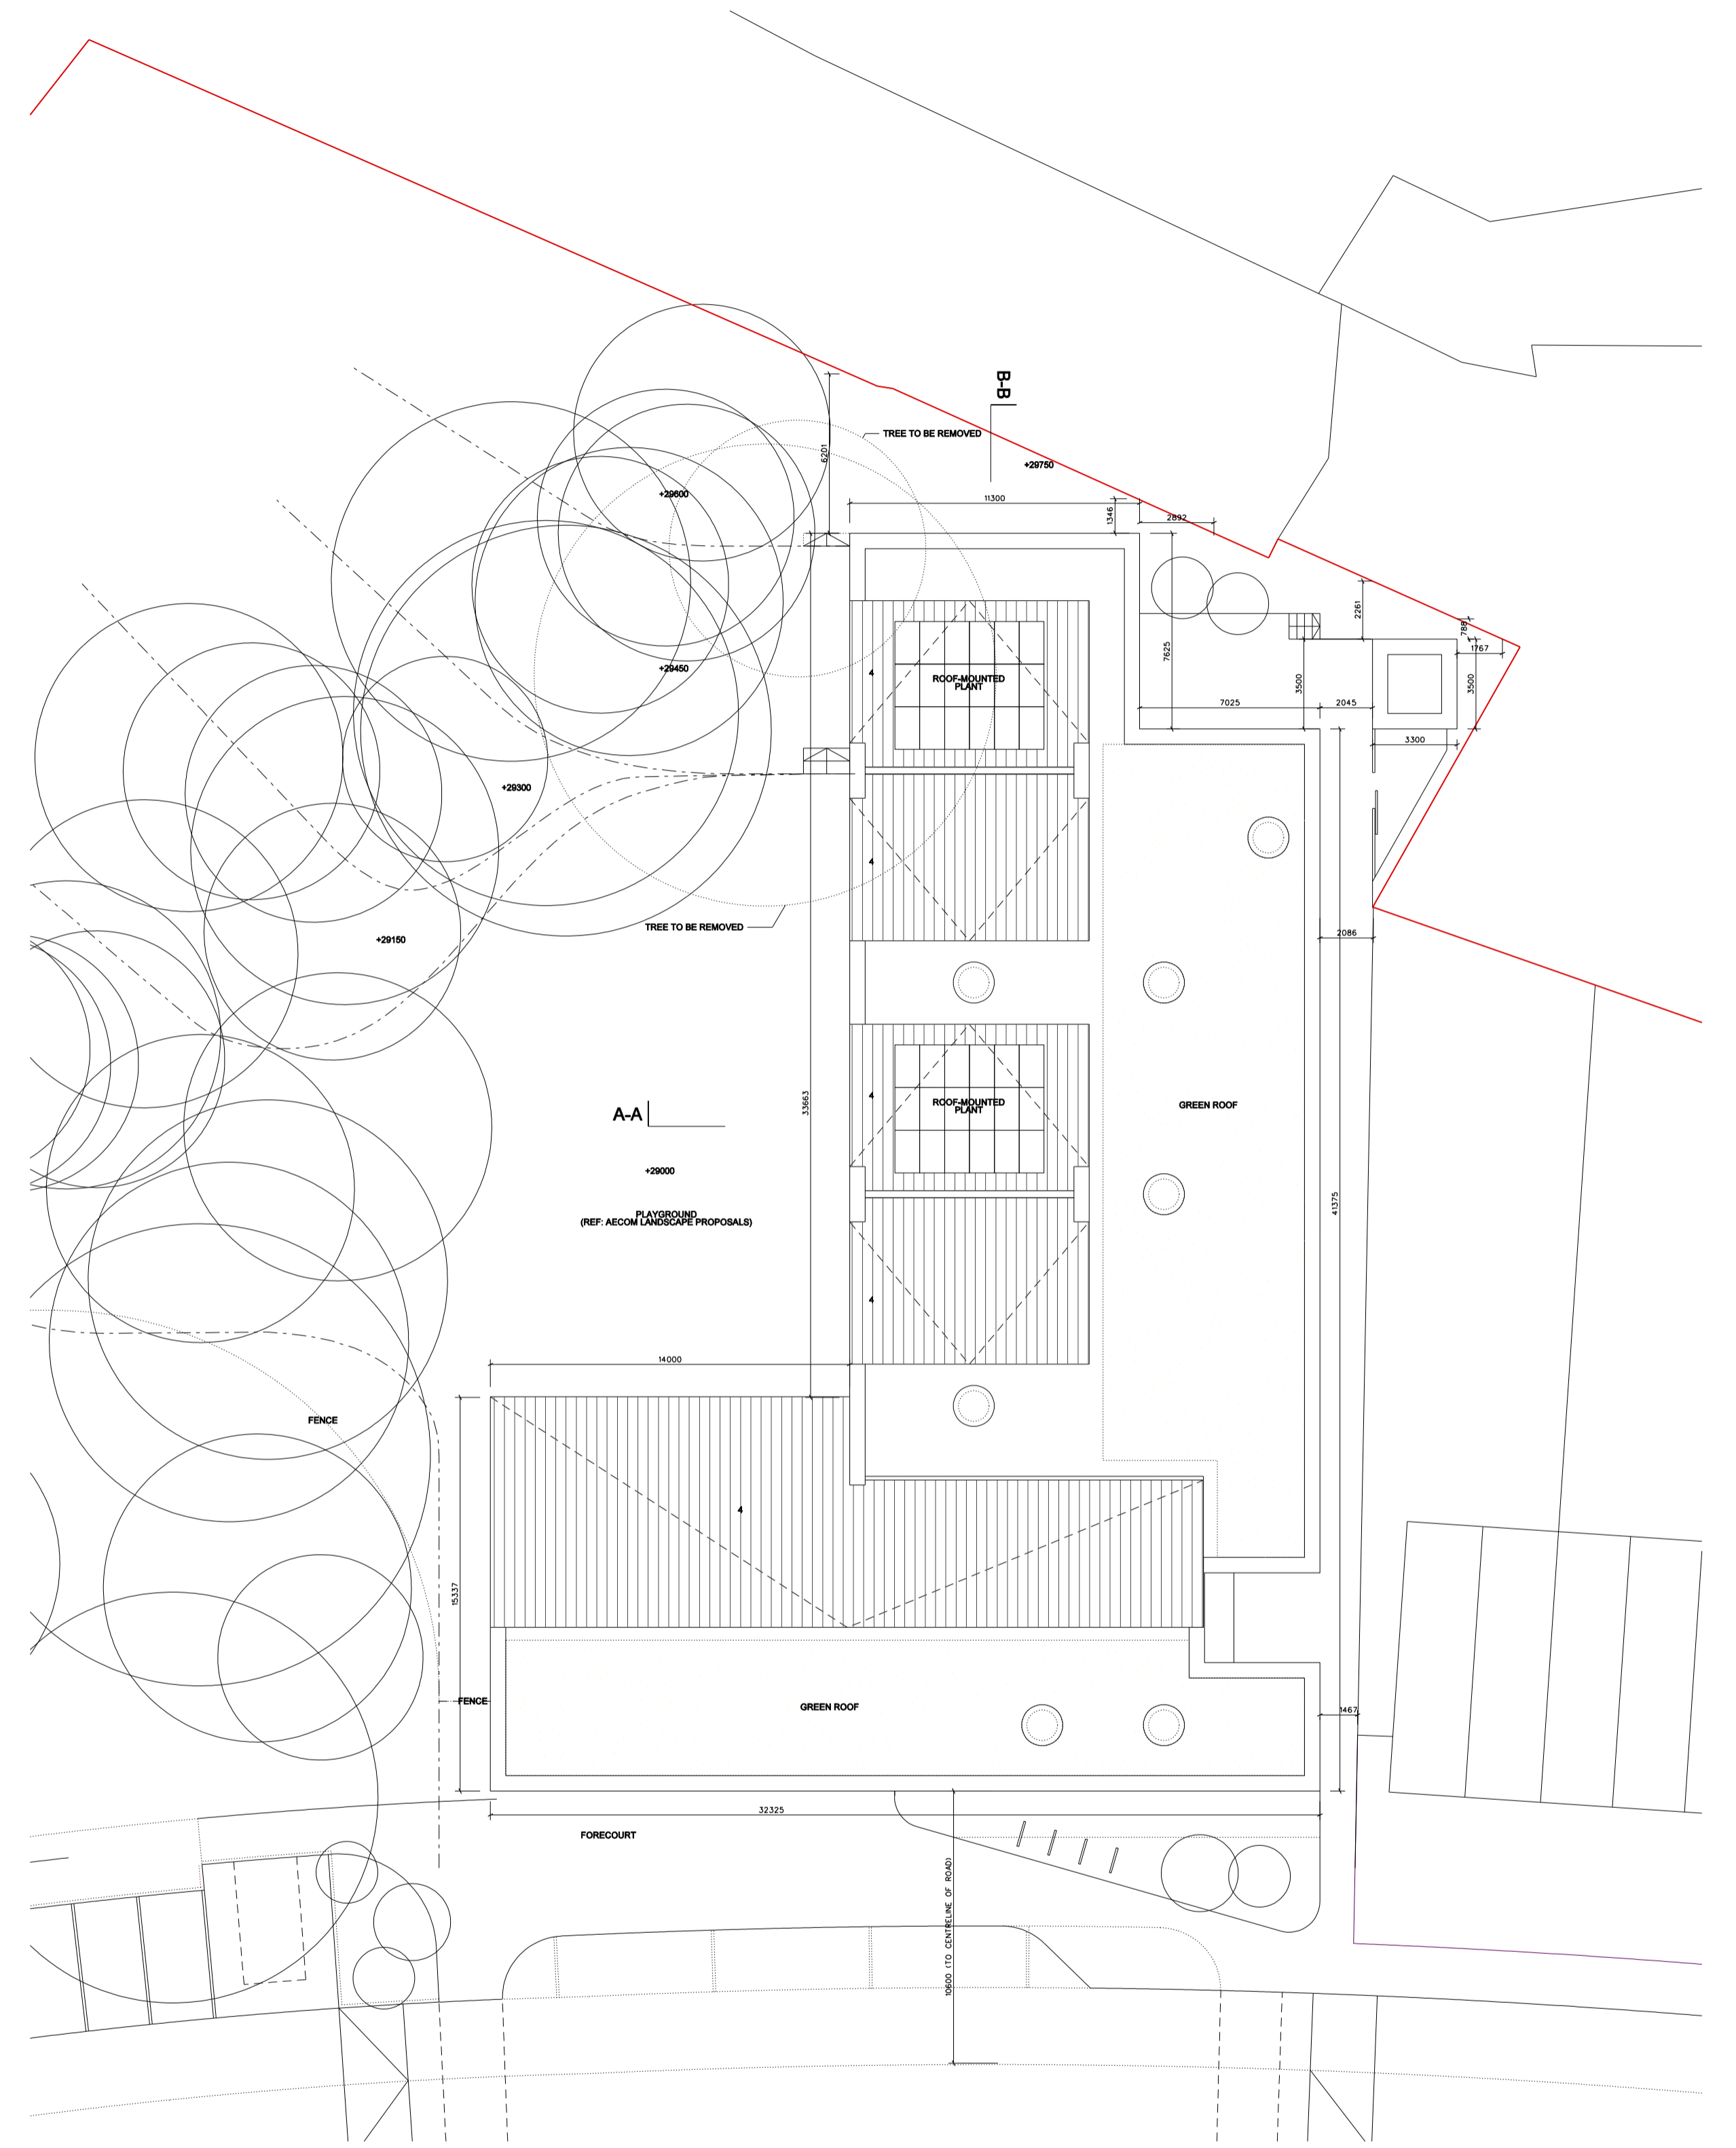


2 Creche - Roof Plan
1:200

Rev	Date	Description	By	Chk

STATUS OF DRAWING
PLANNING
ALL DIMENSIONS TO BE TAKEN FROM ARCHITECTS DRAWINGS
DISCREPANCIES TO BE REFERRED TO THE ARCHITECT FOR CLARIFICATION

- Material Key:
 1 Selected Brick Type
 2 Selected Render / Panel System
 3 Selected Glazing System
 4 Selected Standing-seam Roof
 5 Louvre Screen

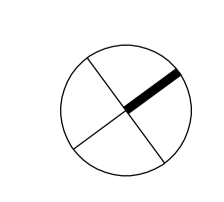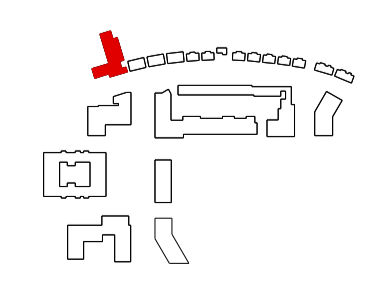

ABK 34 Lower Leeson Street, Dublin 2
 t: + 353 1 678 9822
 f: + 353 1 678 9298
 www.abk.ie

architects

Project: **Shanganagh Castle Housing**

Title: **Creche GA Plans**
 Scale: 1:200 @ A1 Date: 24.01.2020 By: GB Chk: JP

Drawing number:
778 / PA 2200

Status/Rev