



The copyright of this drawing is vested with Condonhia & Wright Ltd and must not be copied or reproduced without the consent of the company.  
 Figured dimensions only to be taken from this drawing. DO NOT SCALE.  
 All contractors must visit the site and be responsible for checking all setting out dimensions and relaying the article of any discrepancies prior to any manufacture or construction work.  
 NOTES:


**Notes:**  
 North point varies  
 refer to Site Plan

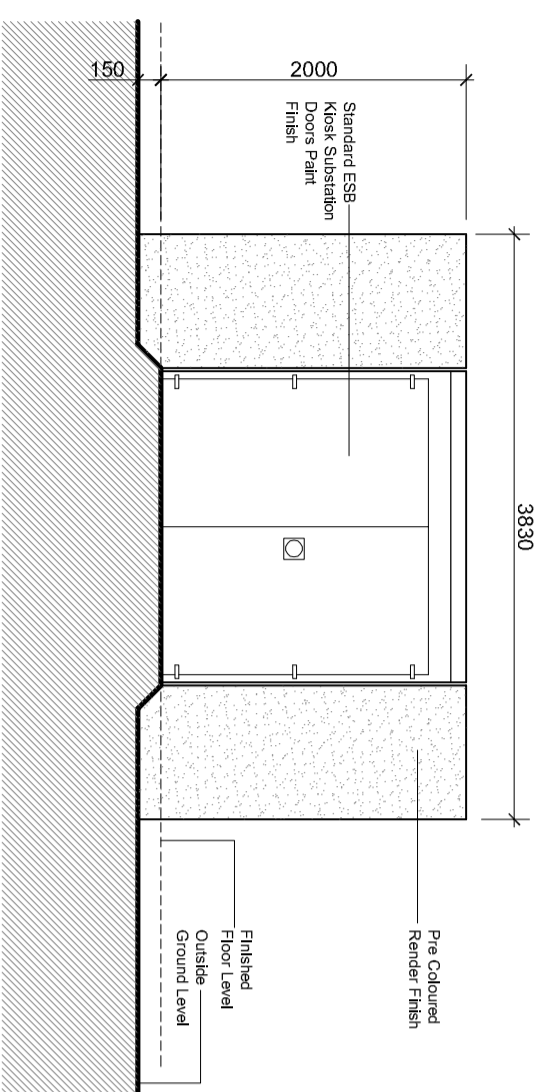


02 Front Elevation  
 SCALE: 1:50

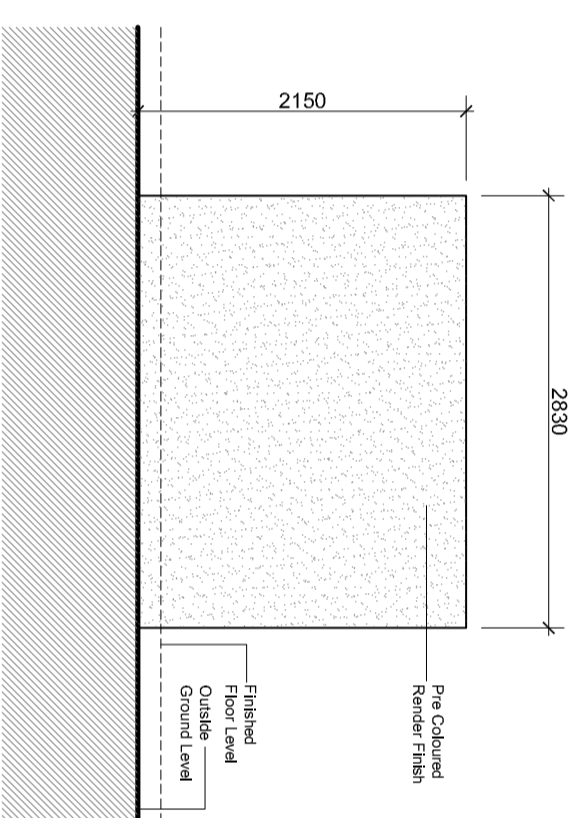


03 Side Elevation  
 SCALE: 1:50

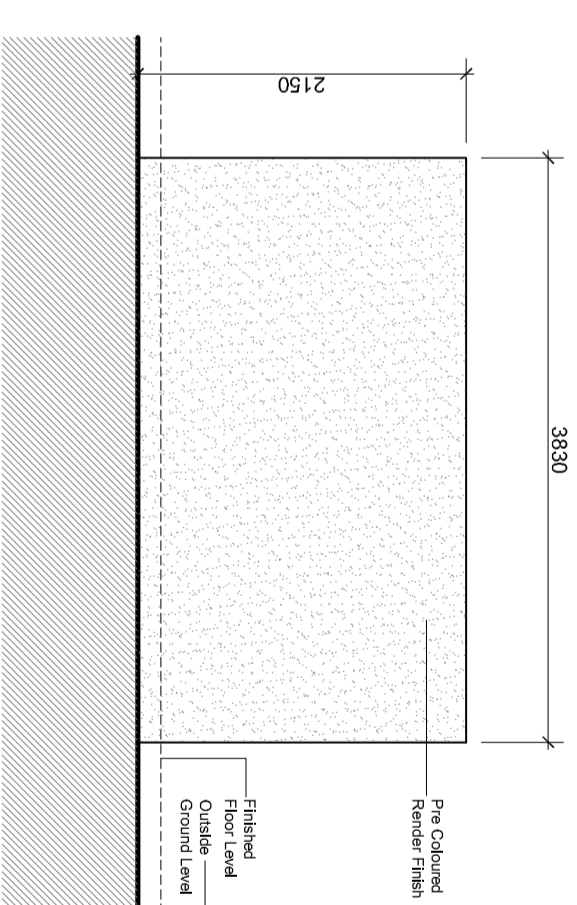


04 Rear Elevation  
 SCALE: 1:50

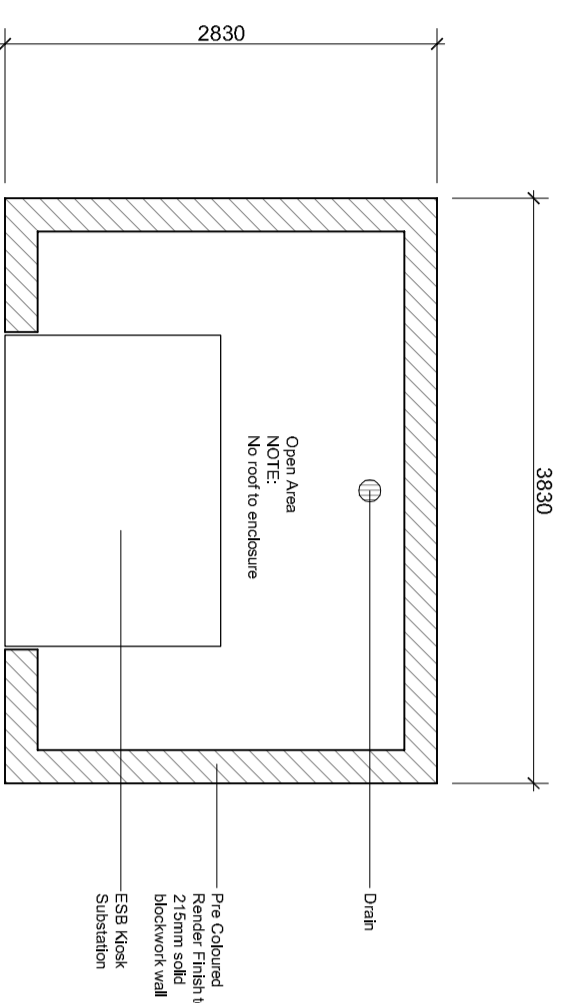


01 Ground Floor Plan  
 SCALE: 1:50

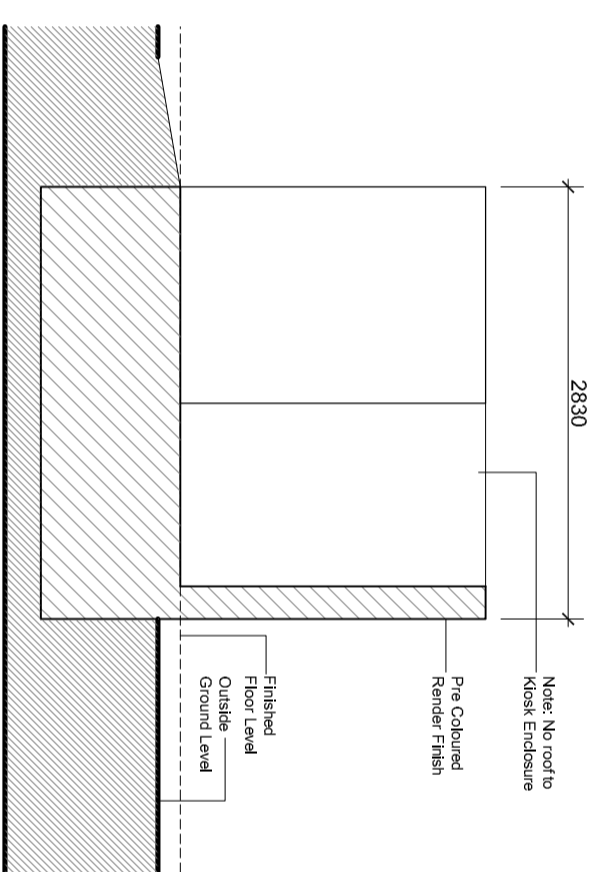

05 Cross Section  
 SCALE: 1:50

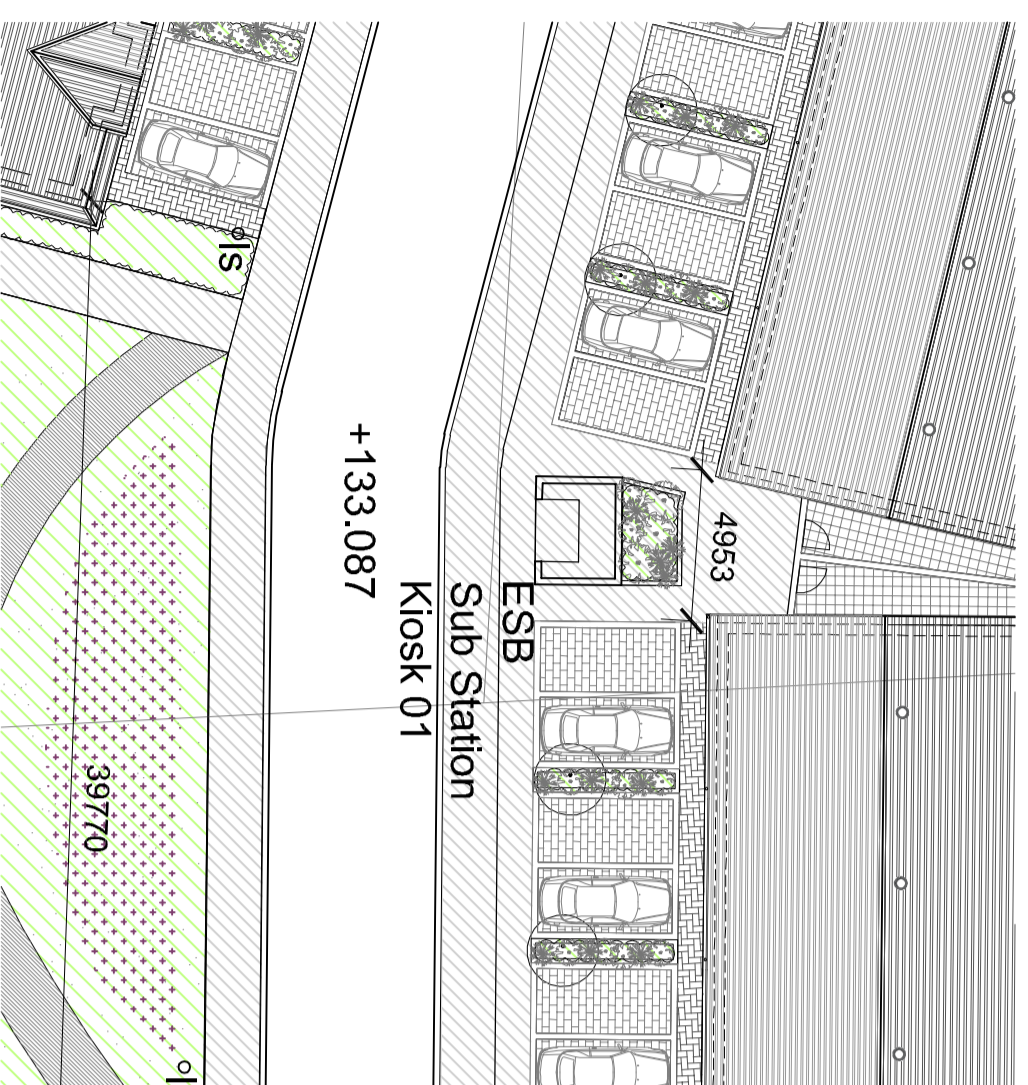

06 Location Plan Sub Station Kiosk 01  
 SCALE: 1:250

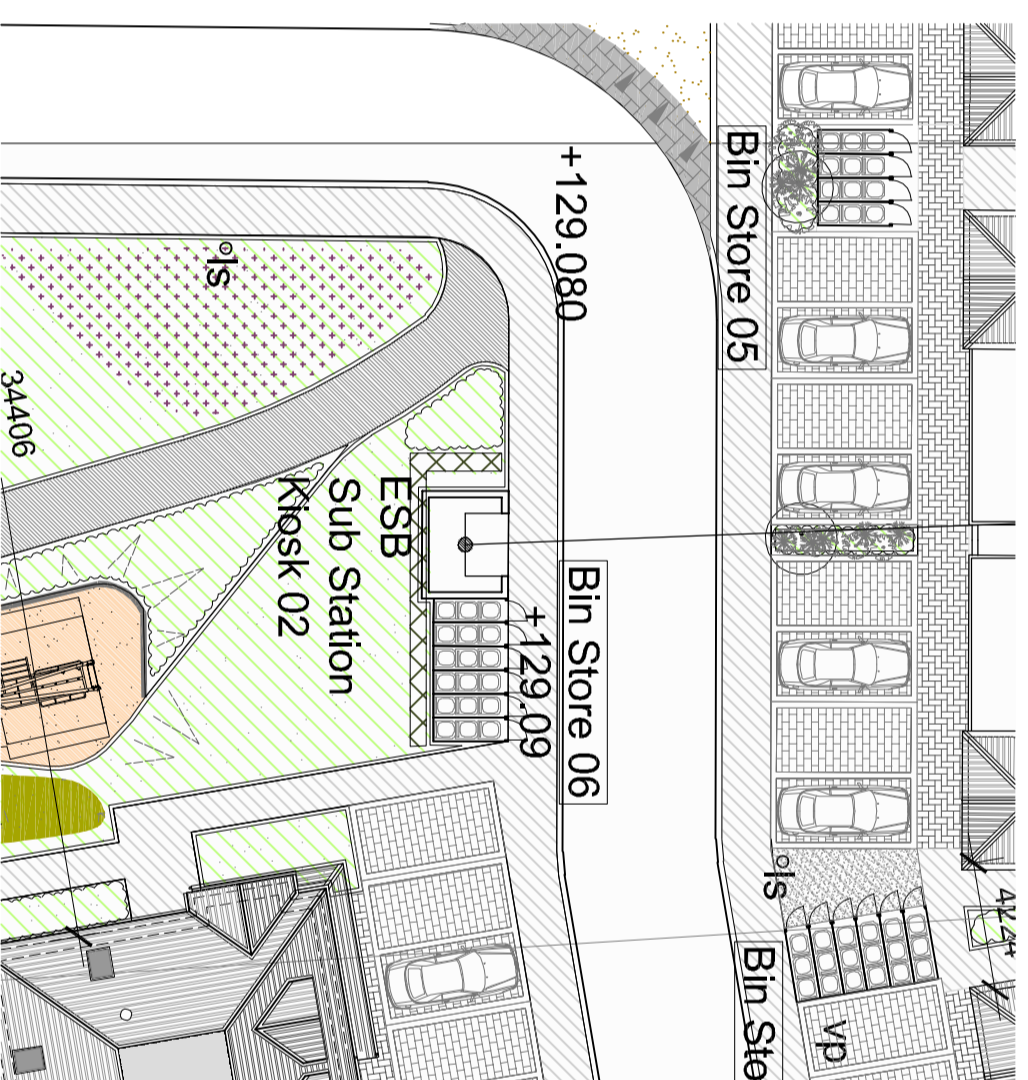

07 Location Plan Sub Station Kiosk 02  
 SCALE: 1:250

Rev	Date	Initial	Notes	CHK
A	09/20	AC	SHD Issue.	

## SHD Issue

Client				
Romeville Developments Ltd.				
Project				
Proposed Residential Development Stony Hill Road, Rathcoole, Co. Dublin				
Drawing Title				
Existing Kiosk Sub Stations Location Plans Plans, Elevations, Sections				
Drawn	Checked	Paper Size	Scale	Date
AC	PU	A2	1:50, 1:250	May 2020
Project No.			Drawing No.	Revision
17-098			118	A