


The copyright of this drawing is vested with Corcoran & Wright Ltd and must not be copied or reproduced without the consent of the company.
 Figured dimensions only to be taken from this drawing. DO NOT SCALE.
 All contractors must visit the site and be responsible for checking all setting out dimensions and notifying the architect of any discrepancies prior to any manufacture or construction work.

NOTES:

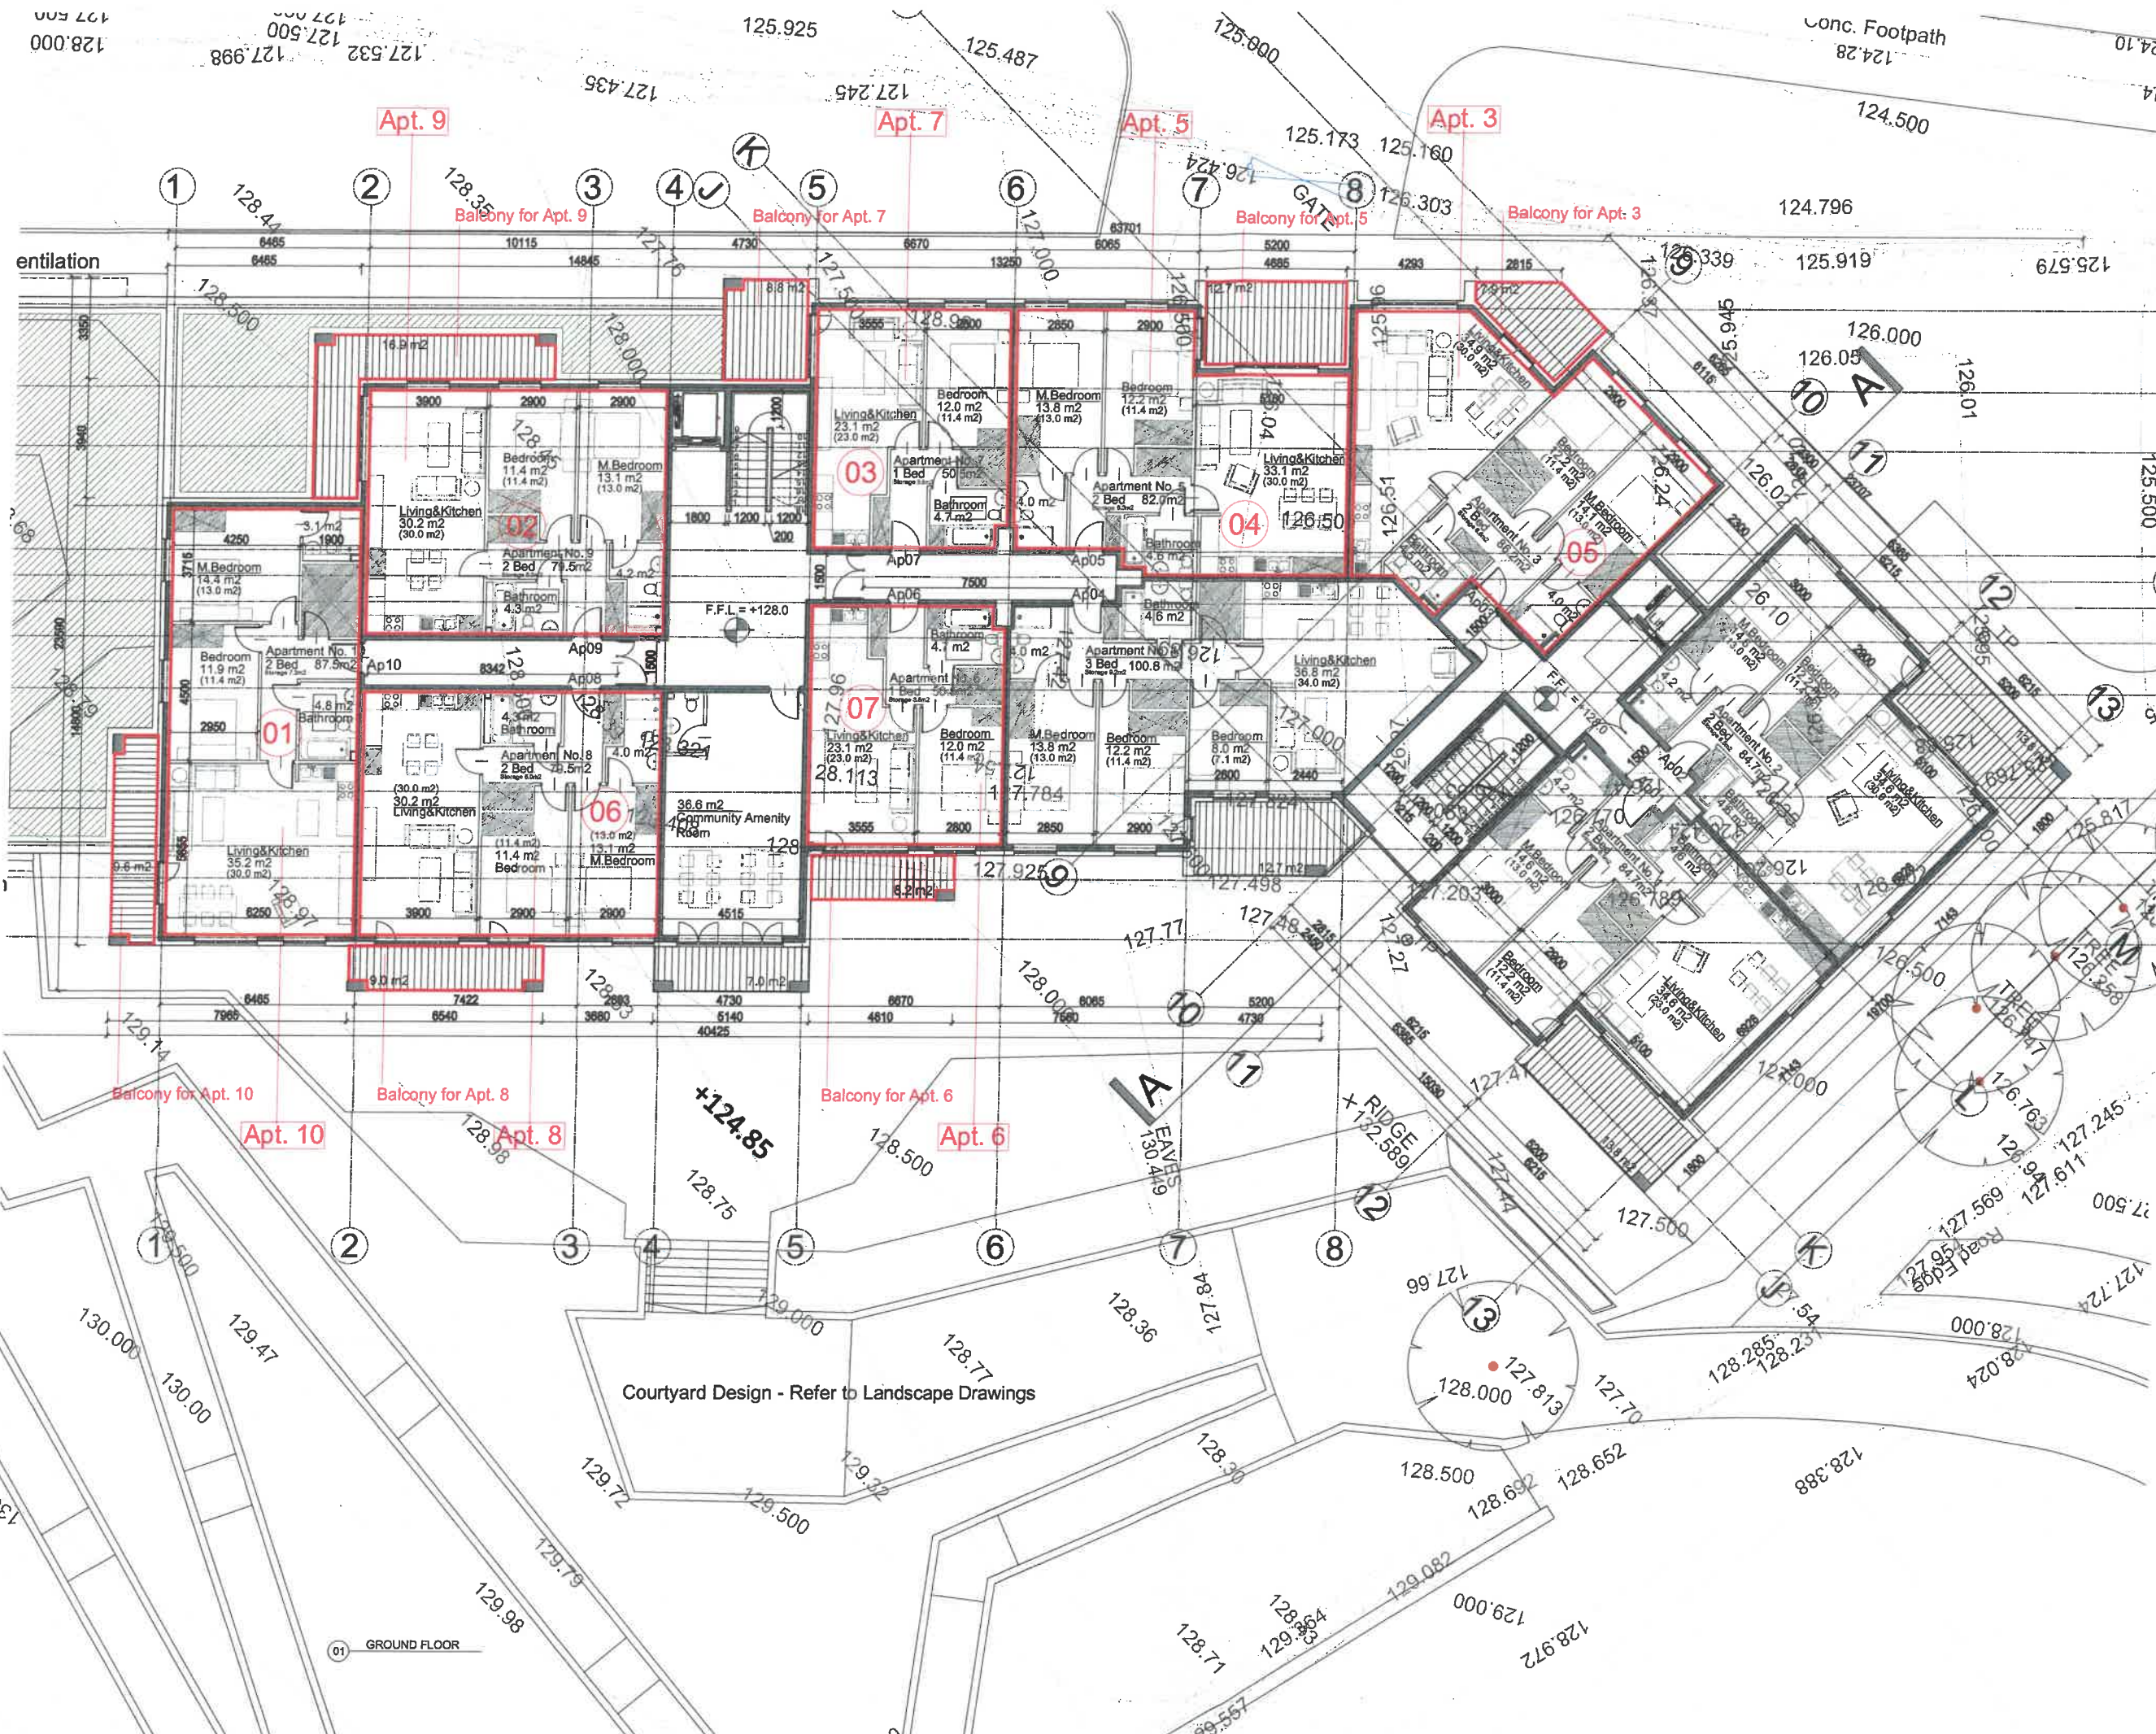

- 1 - Apartment 10
- 2 - Apartment 09
- 3 - Apartment 07
- 4 - Apartment 05
- 5 - Apartment 03
- 6 - Apartment 08
- 7 - Apartment 06

- 8 - Apartment 13
- 9 - Apartment 15
- 10 - Apartment 16
- 11 - Apartment 18
- 12 - Apartment 20
- 13 - Apartment 19
- 14 - Apartment 17
- 15 - Apartment 24
- 16 - Apartment 26
- 17 - Apartment 28
- 18 - Apartment 31
- 19 - Apartment 30
- 20 - Apartment 27

Part V

A	05/2020	AC	SHD Issue	
Rev	Date	Initial	Notes	Ck

SHD Issue

Client			
Romeville Developments Ltd.			
Project			
Proposed Residential Development Stoney Hill Road, Rathcoole, Co. Dublin			
Drawing Title			
Apartment Block Ground Floor Plan			
Drawn	Checked	Paper Size	Scale
JK	PU	A3	NTS
Date	May 2020		
Project No.	Drawing No.	Revision	
17-098	501-Part V	A	