

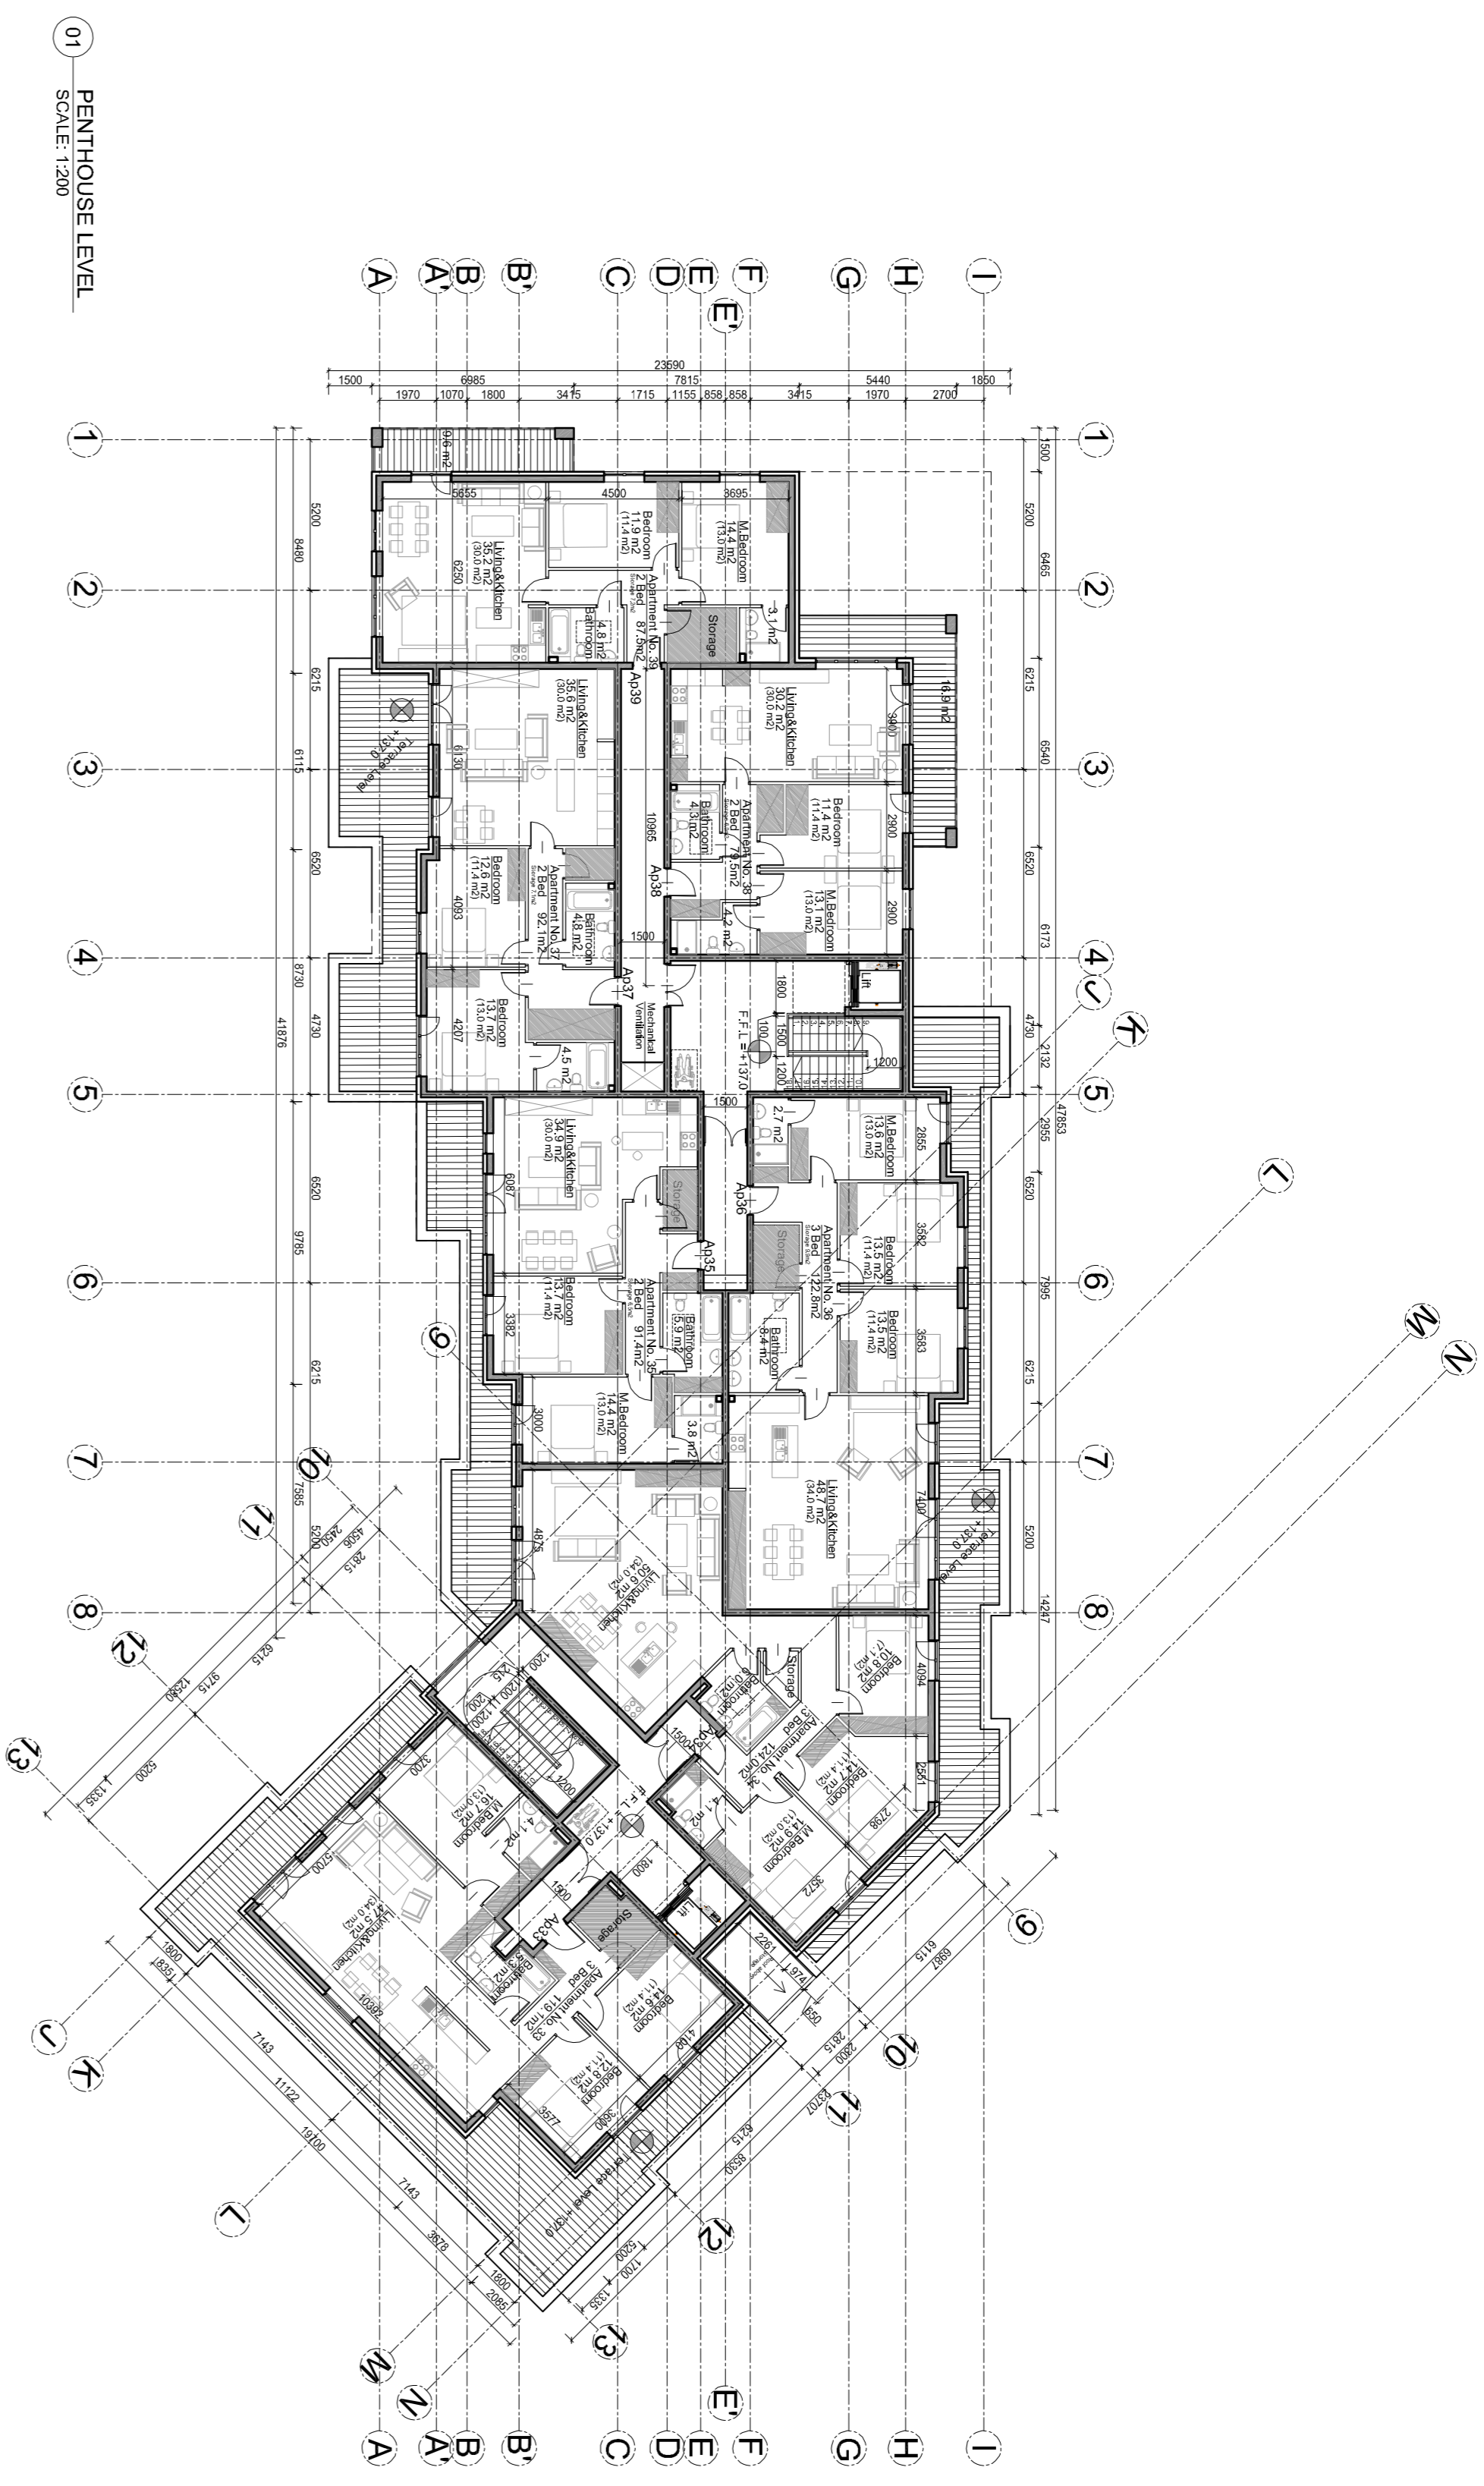


The copyright of this drawing is vested with Cosgriff & Wright Ltd and must not be copied or reproduced without the consent of the company. Figured dimensions only to be taken from this drawing. DO NOT SCALE. All contractors must visit the site and be responsible for checking all setting out dimensions and notifying the architect of any discrepancies prior to any manufacture or construction work.


NOTES

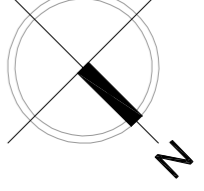

01 PENTHOUSE LEVEL
SCALE: 1:200

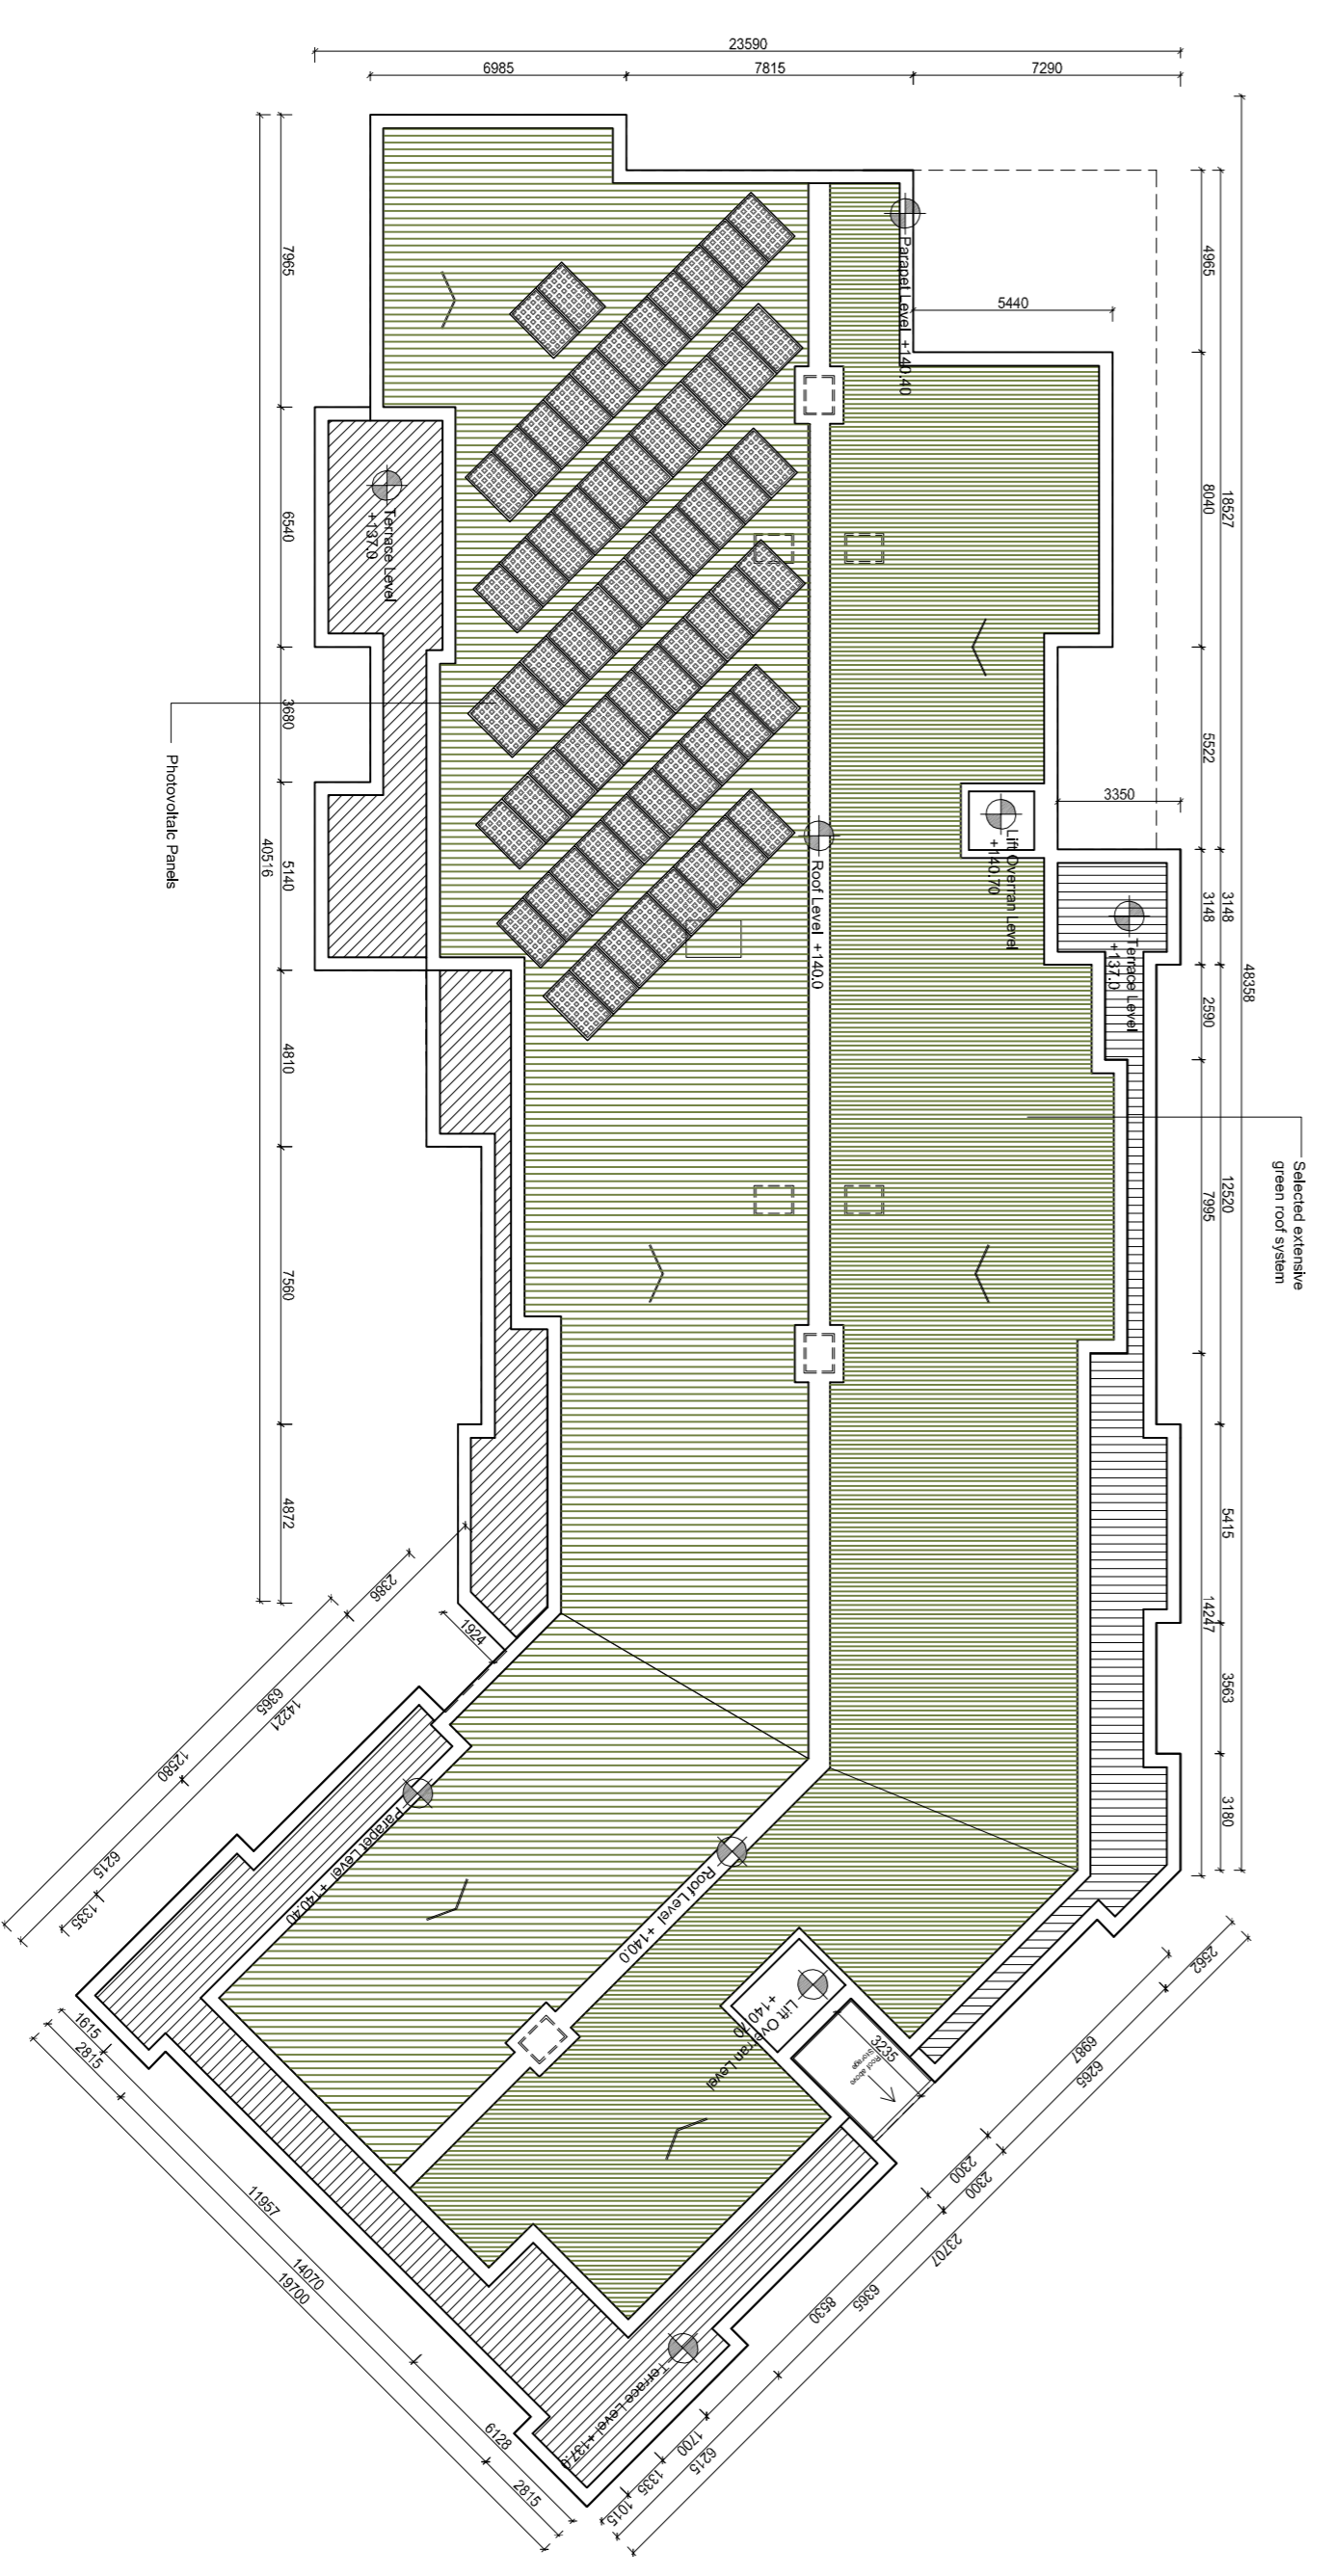

02 ROOF LEVEL
SCALE: 1:200

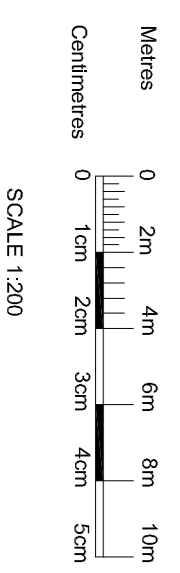

Rev	Date	Initials	Notes	CHK
A	05/2020	AC	SHD Issue	CHK

SHD Issue

Client
Romeville Developments Ltd.
Project
Proposed Residential Development
Stoney Hill Road, Rathcoole,
Co. Dublin
Drawing Title
Apartment Block
Third Floor & Roof Plans

Drawn	Checked	Project No.	Revision
JK	PU	17-098	A
PU	A1	503	

C+W O'BRIEN
ARCHITECTS
No. 1 Sarsfield Quay, Dublin 7, DO7 R9FH
t: 01 518 0170 e: admin@cwobriens.ie
Dublin | London | Warwick | Manchester
www.cwobriens.ie