



The copyright of this drawing is vested with Cosgriff & Wright Ltd and must not be copied or reproduced without the consent of the company. Figured dimensions only to be taken from this drawing. DO NOT SCALE. All contractors must visit the site and be responsible for checking all setting out dimensions and notifying the architect of any discrepancies prior to any manufacture or construction work.


NOTES:

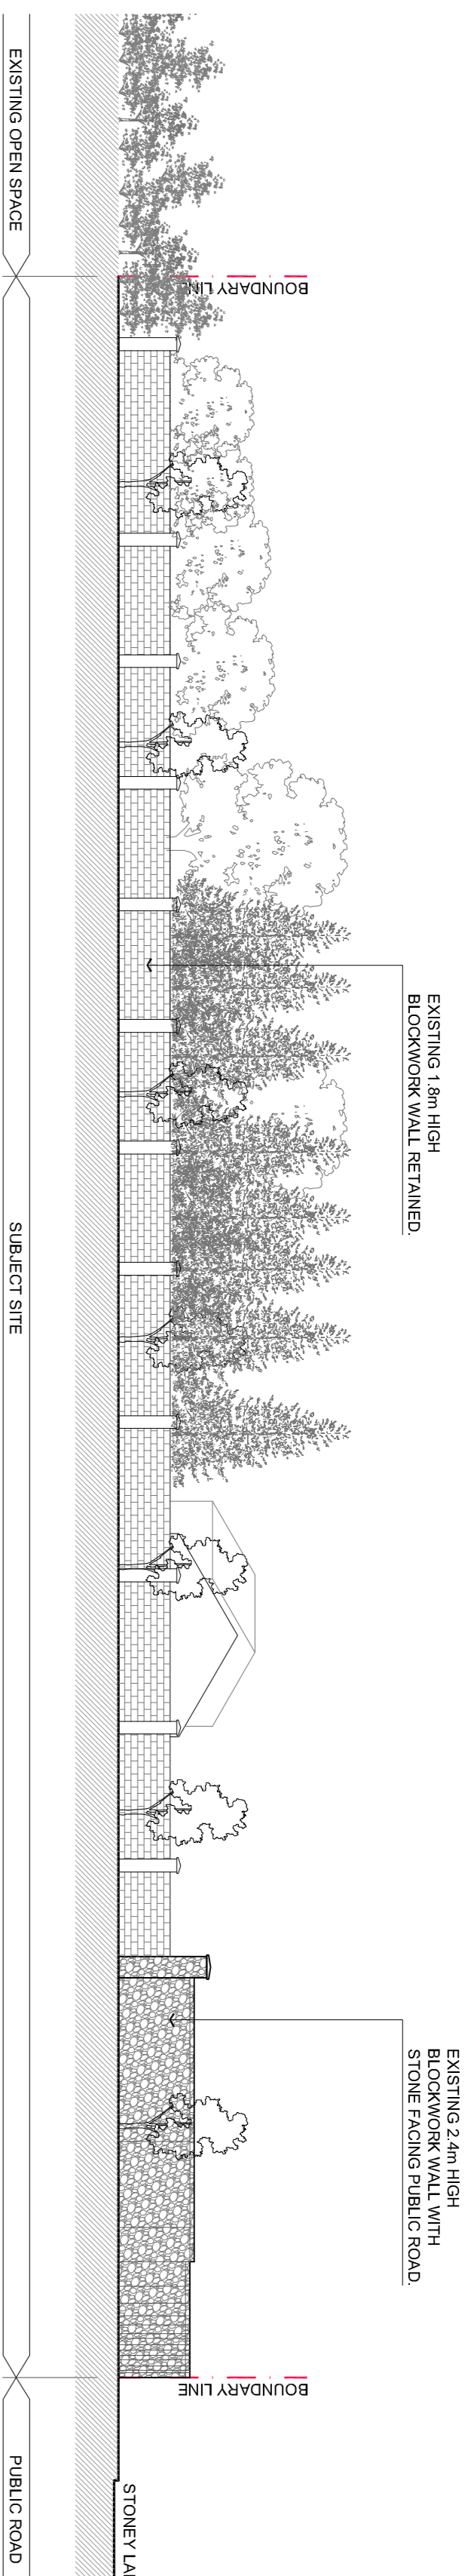

01 EXISTING CONTIGUOUS SOUTH EAST ELEVATION
SCALE: 1:200

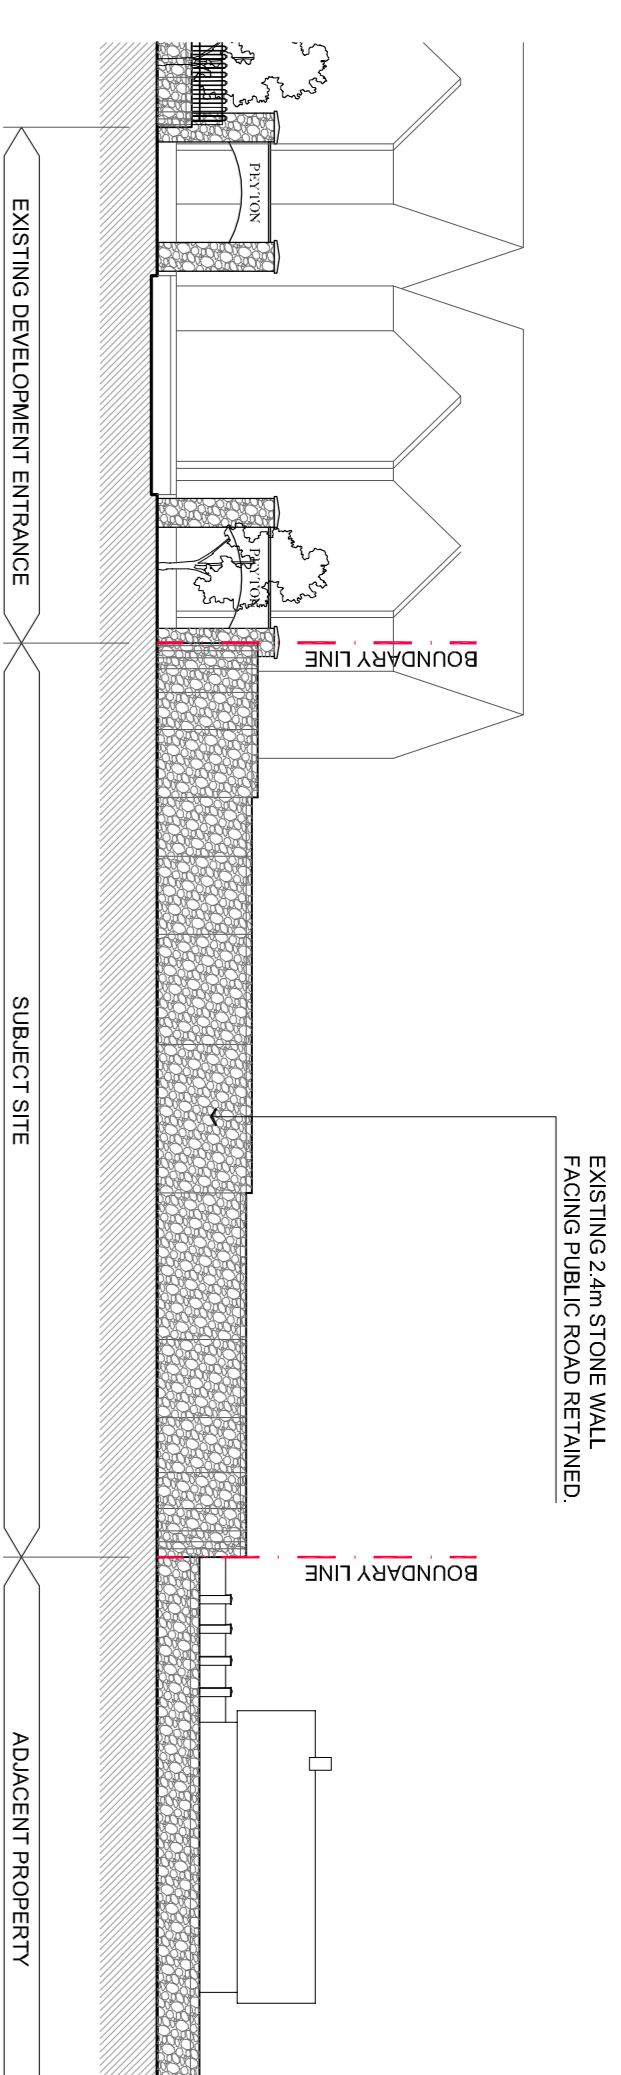

02 EXISTING CONTIGUOUS NORTH EAST ELEVATION
SCALE: 1:200

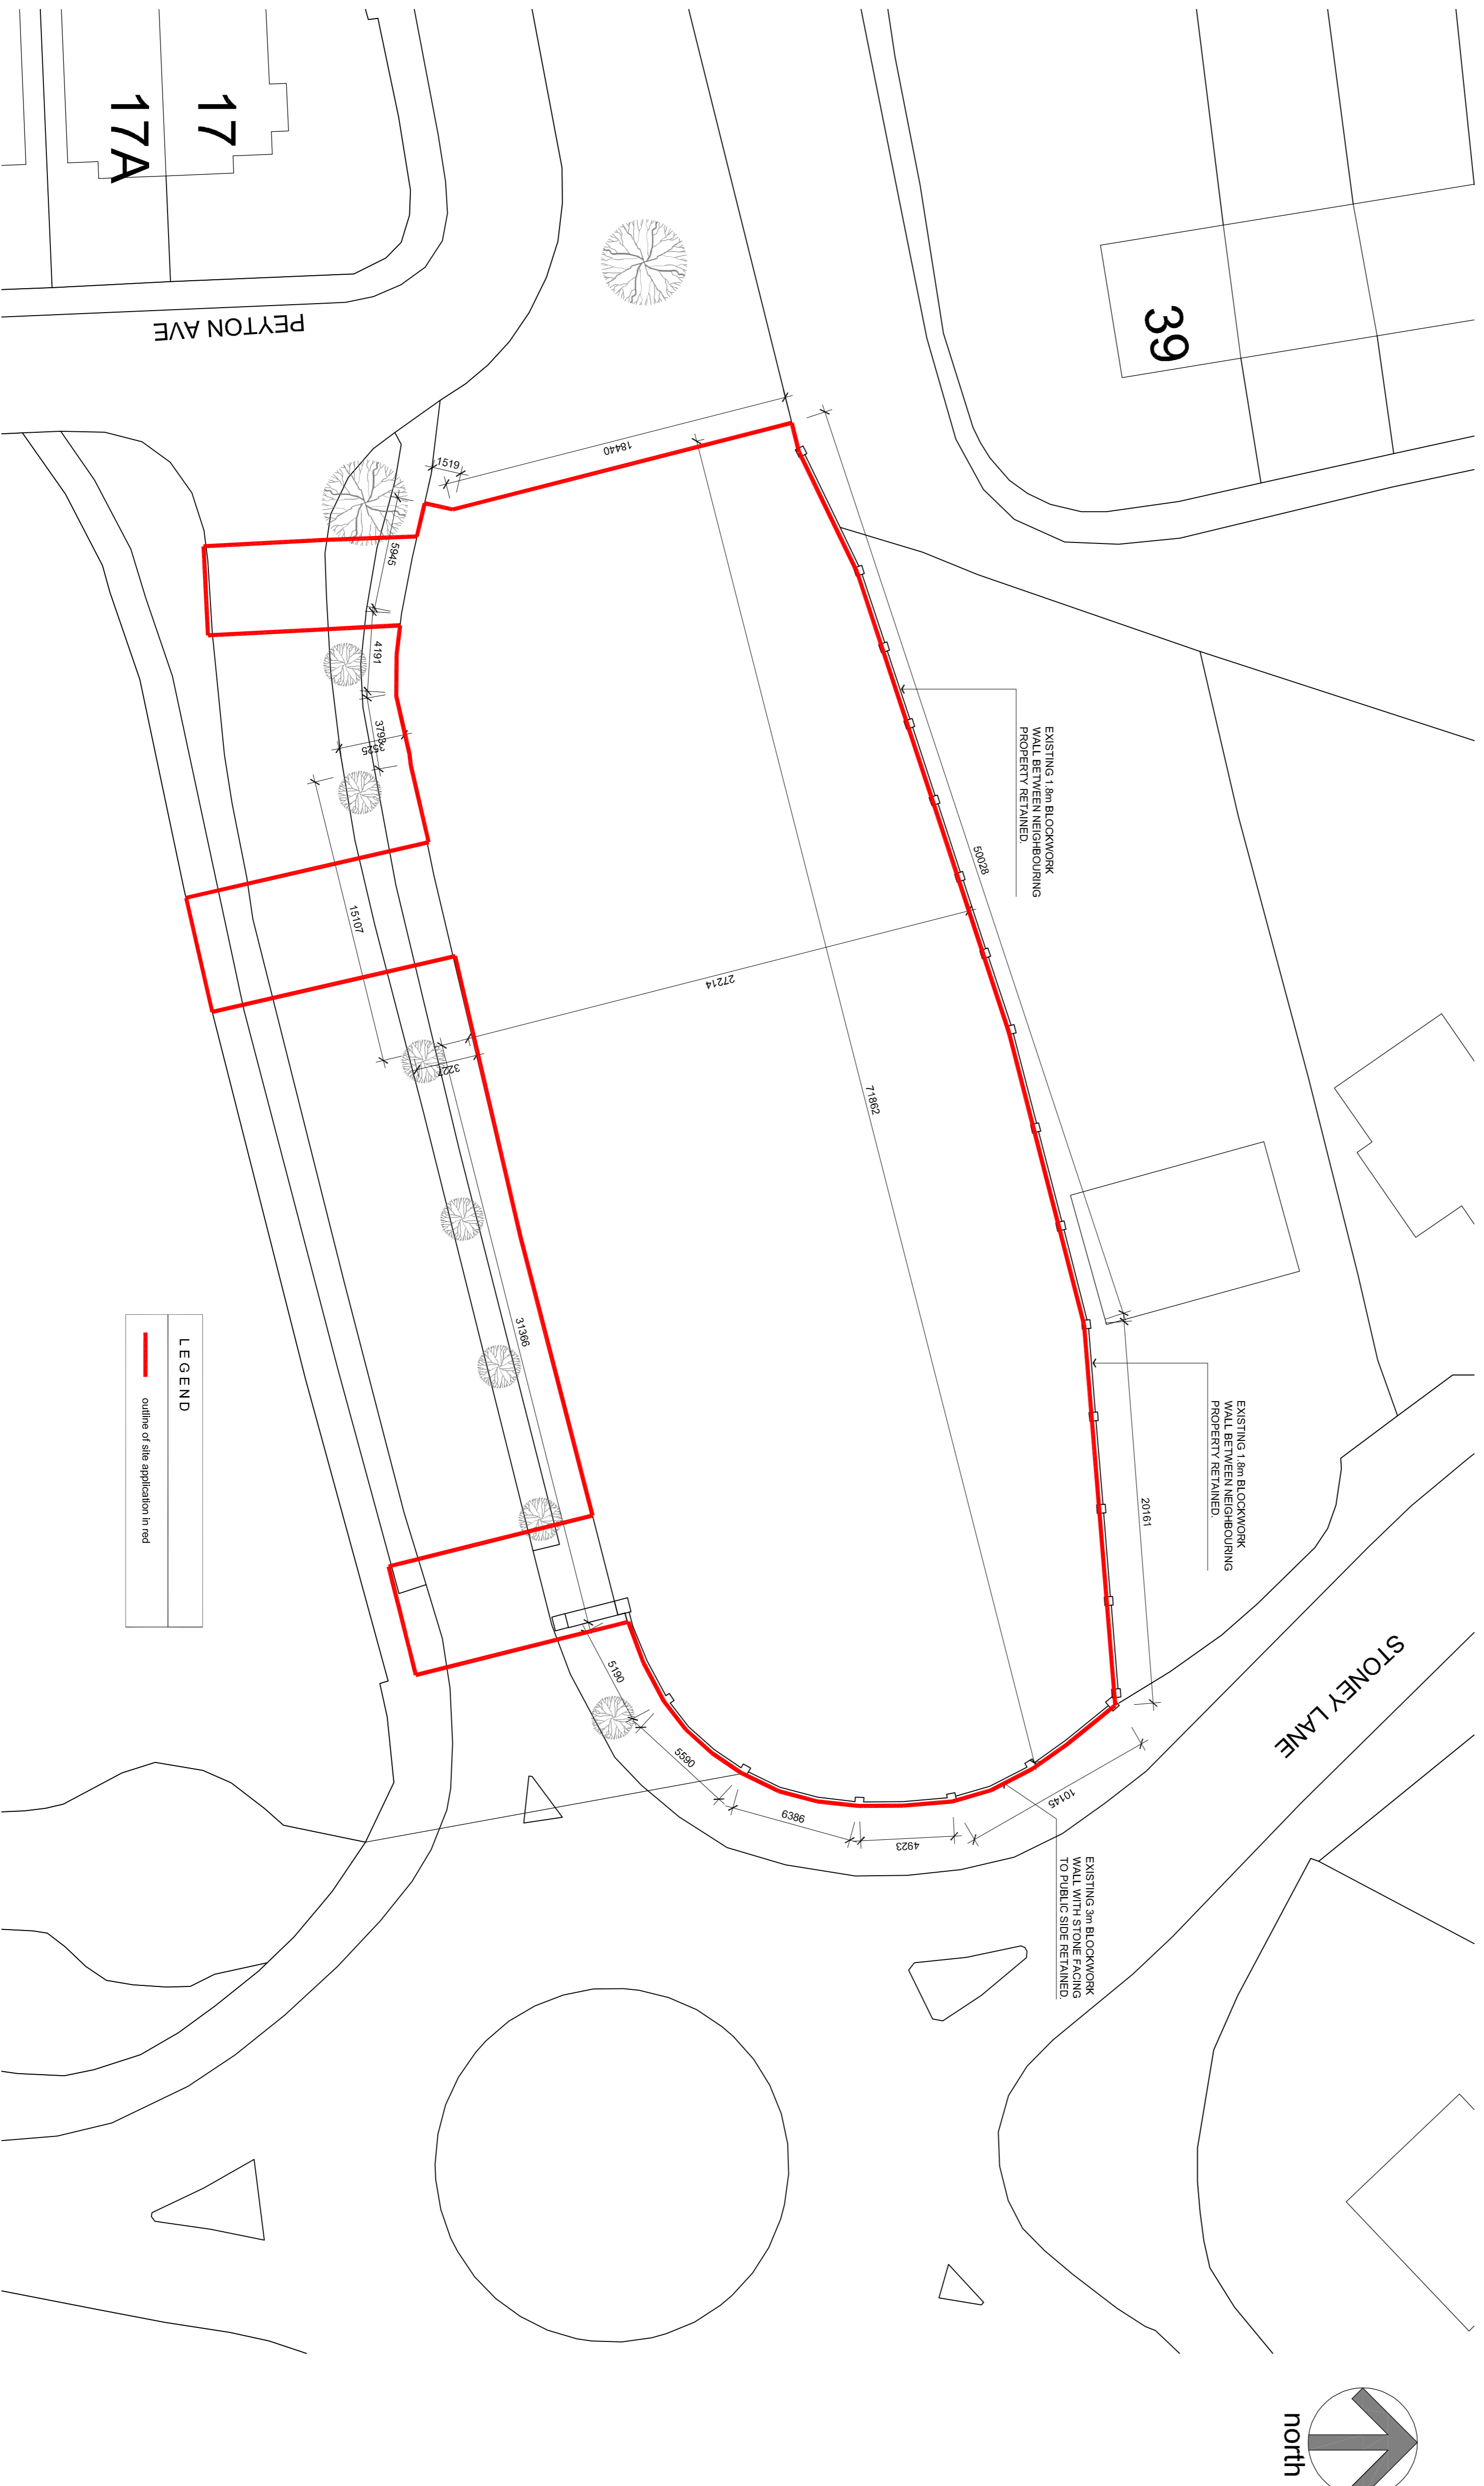

03 EXISTING SITE PLAN
SCALE: 1:200

SHD Issue

Rev	Date	Initial	Notes	CHK
A	05/2020	AC	SHD Issue	CHK

Client: Romeville Developments Ltd.

Project: Proposed Residential Development
Stoney Hill Road, Rathcoole,
Co. Dublin

Drawing Title: Childcare Facility
Existing Site Plan &
Contiguous Elevations

Drawn	Checked	Project Size	Scale	Date
RE	PU	A1	1:200	May 2020
Project No. 17-098			Counting No. 600	Revision A