



- THIS DRAWING IS TO BE READ IN CONJUNCTION WITH ALL ENGINEERS & ARCHITECTS DRAWINGS FIGURED DIMENSIONS ONLY (NOT SCALING) TO BE USED, WHERE A CONFLICT OF INFORMATION EXISTS OR IF IN ANY DOUBT - ASK.
- CONSULTANTS TO BE INFORMED IMMEDIATELY OF ANY DISCREPANCIES BEFORE WORK PROCEEDS.

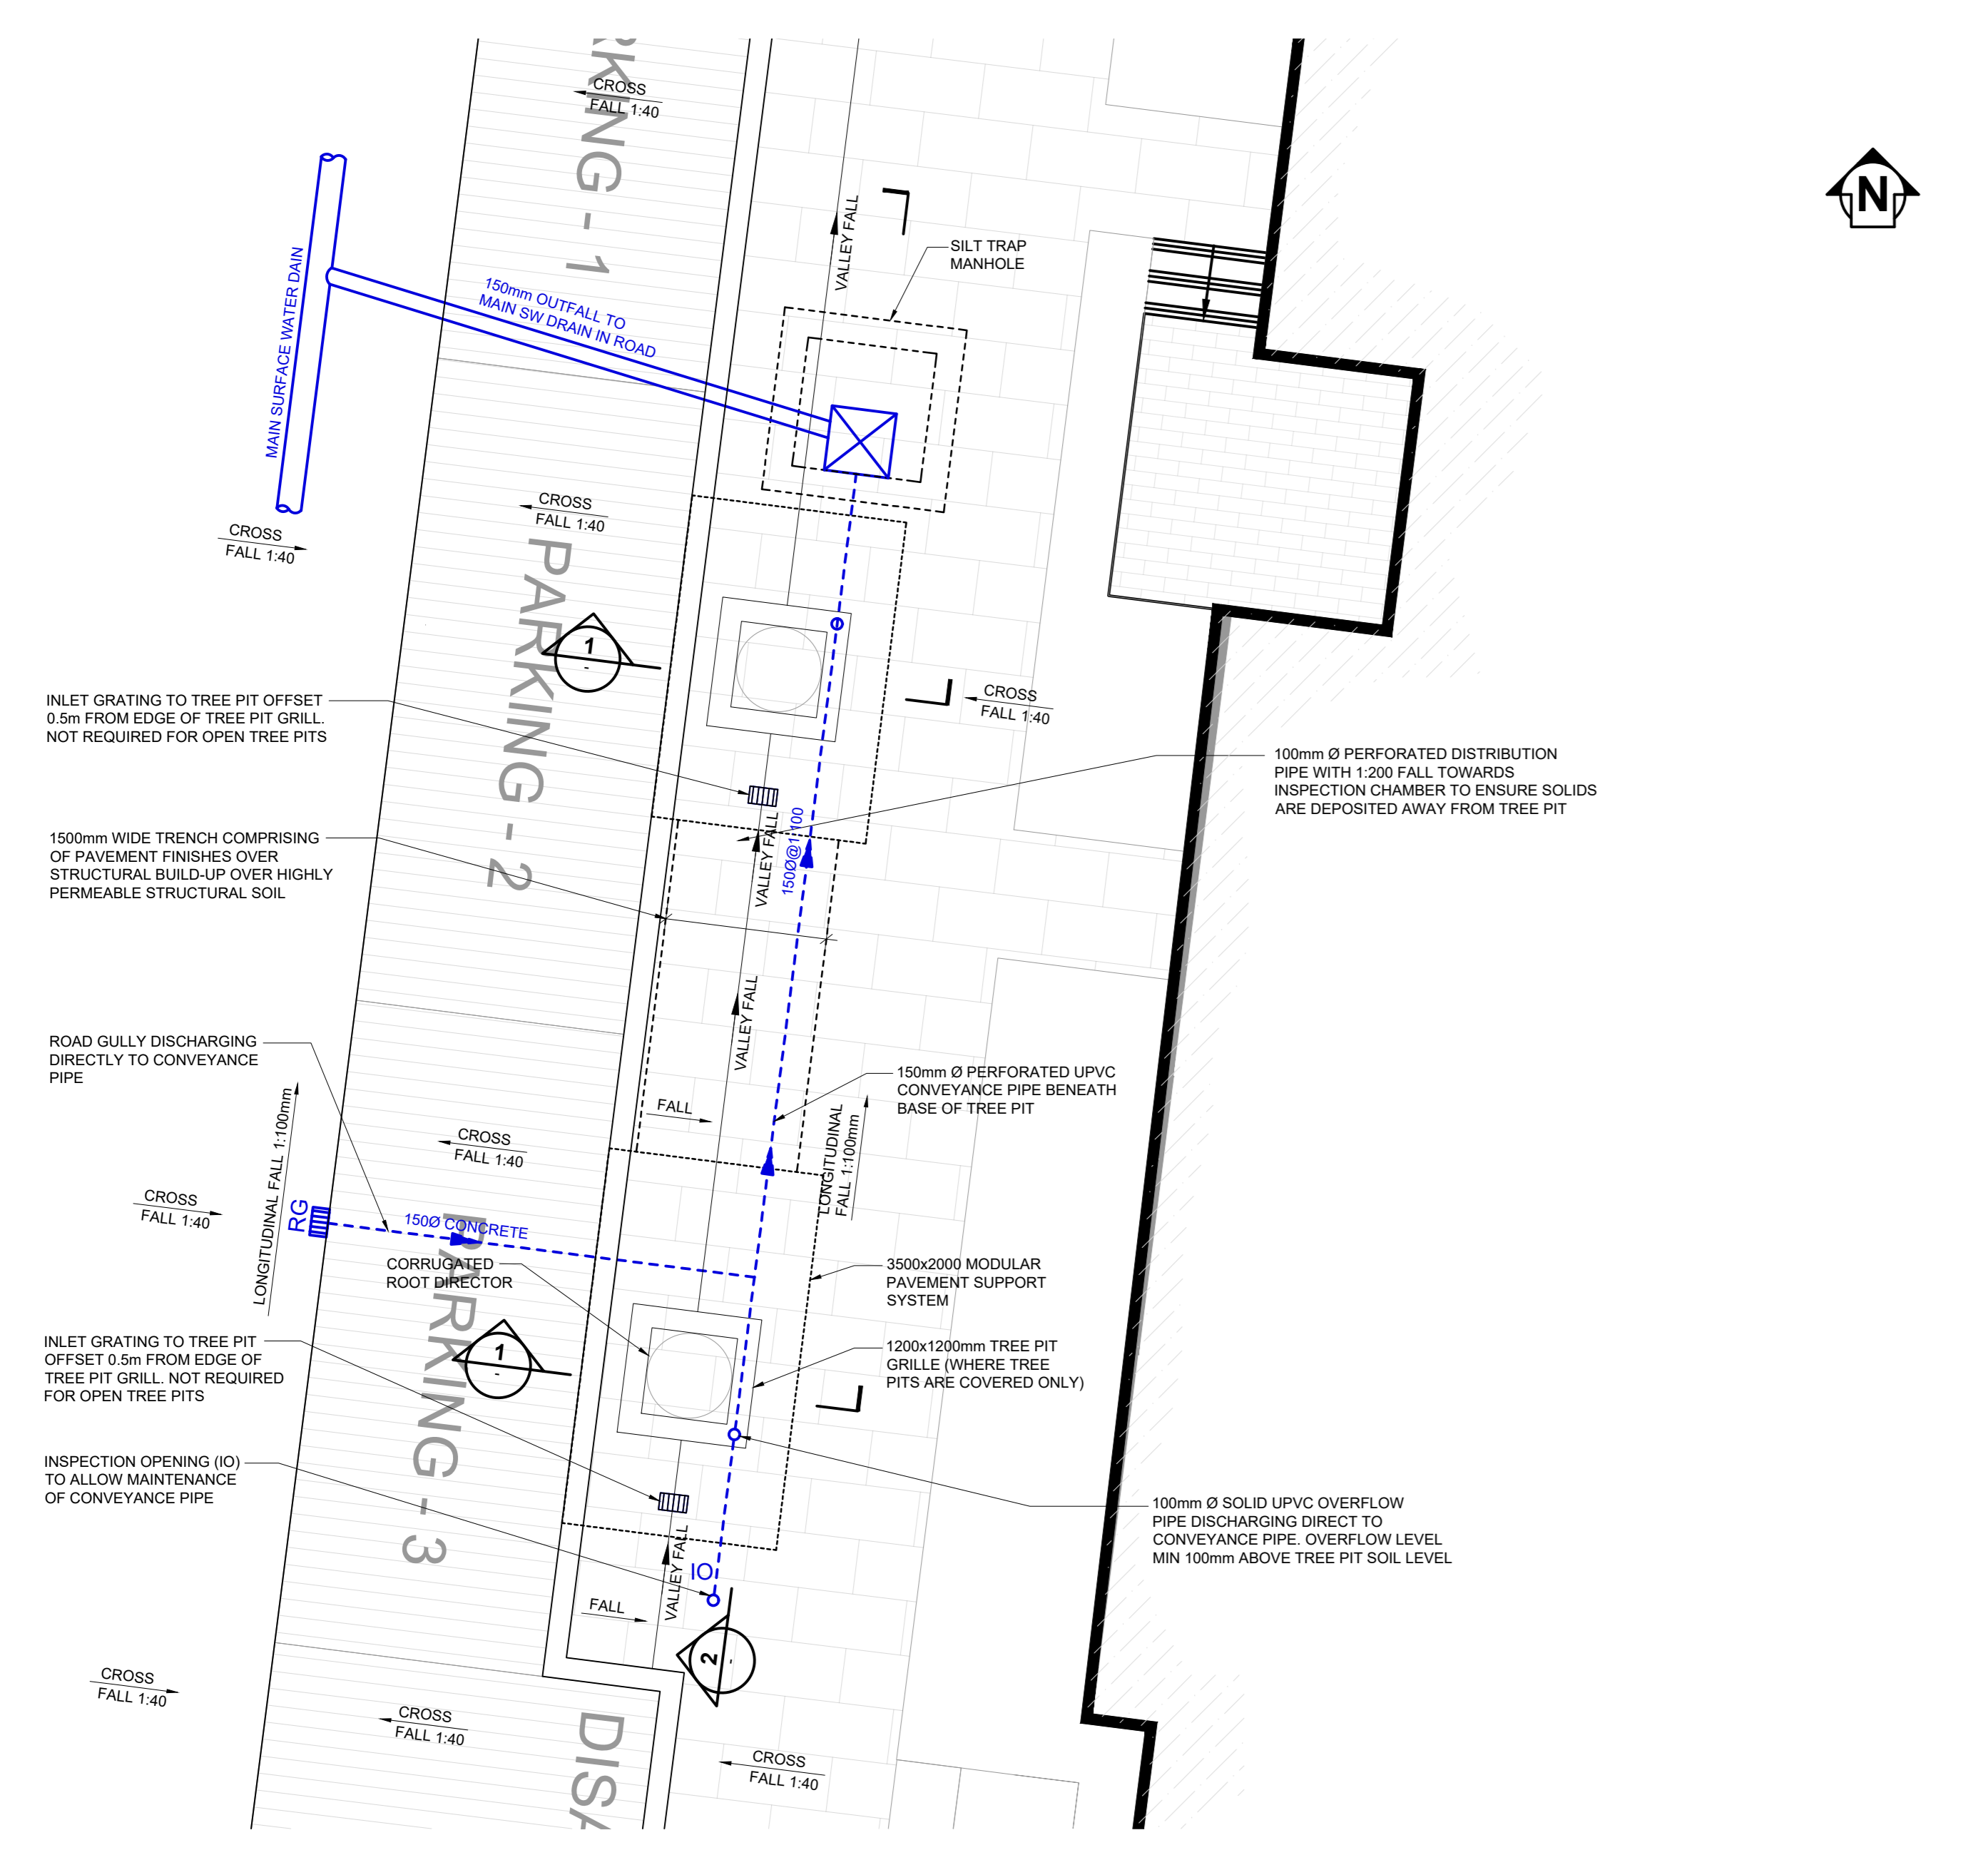


**COVERED TREE PIT DRAINAGE PLAN**  
SCALE @ A0: 1:50  
SCALE @ A2: 1:100

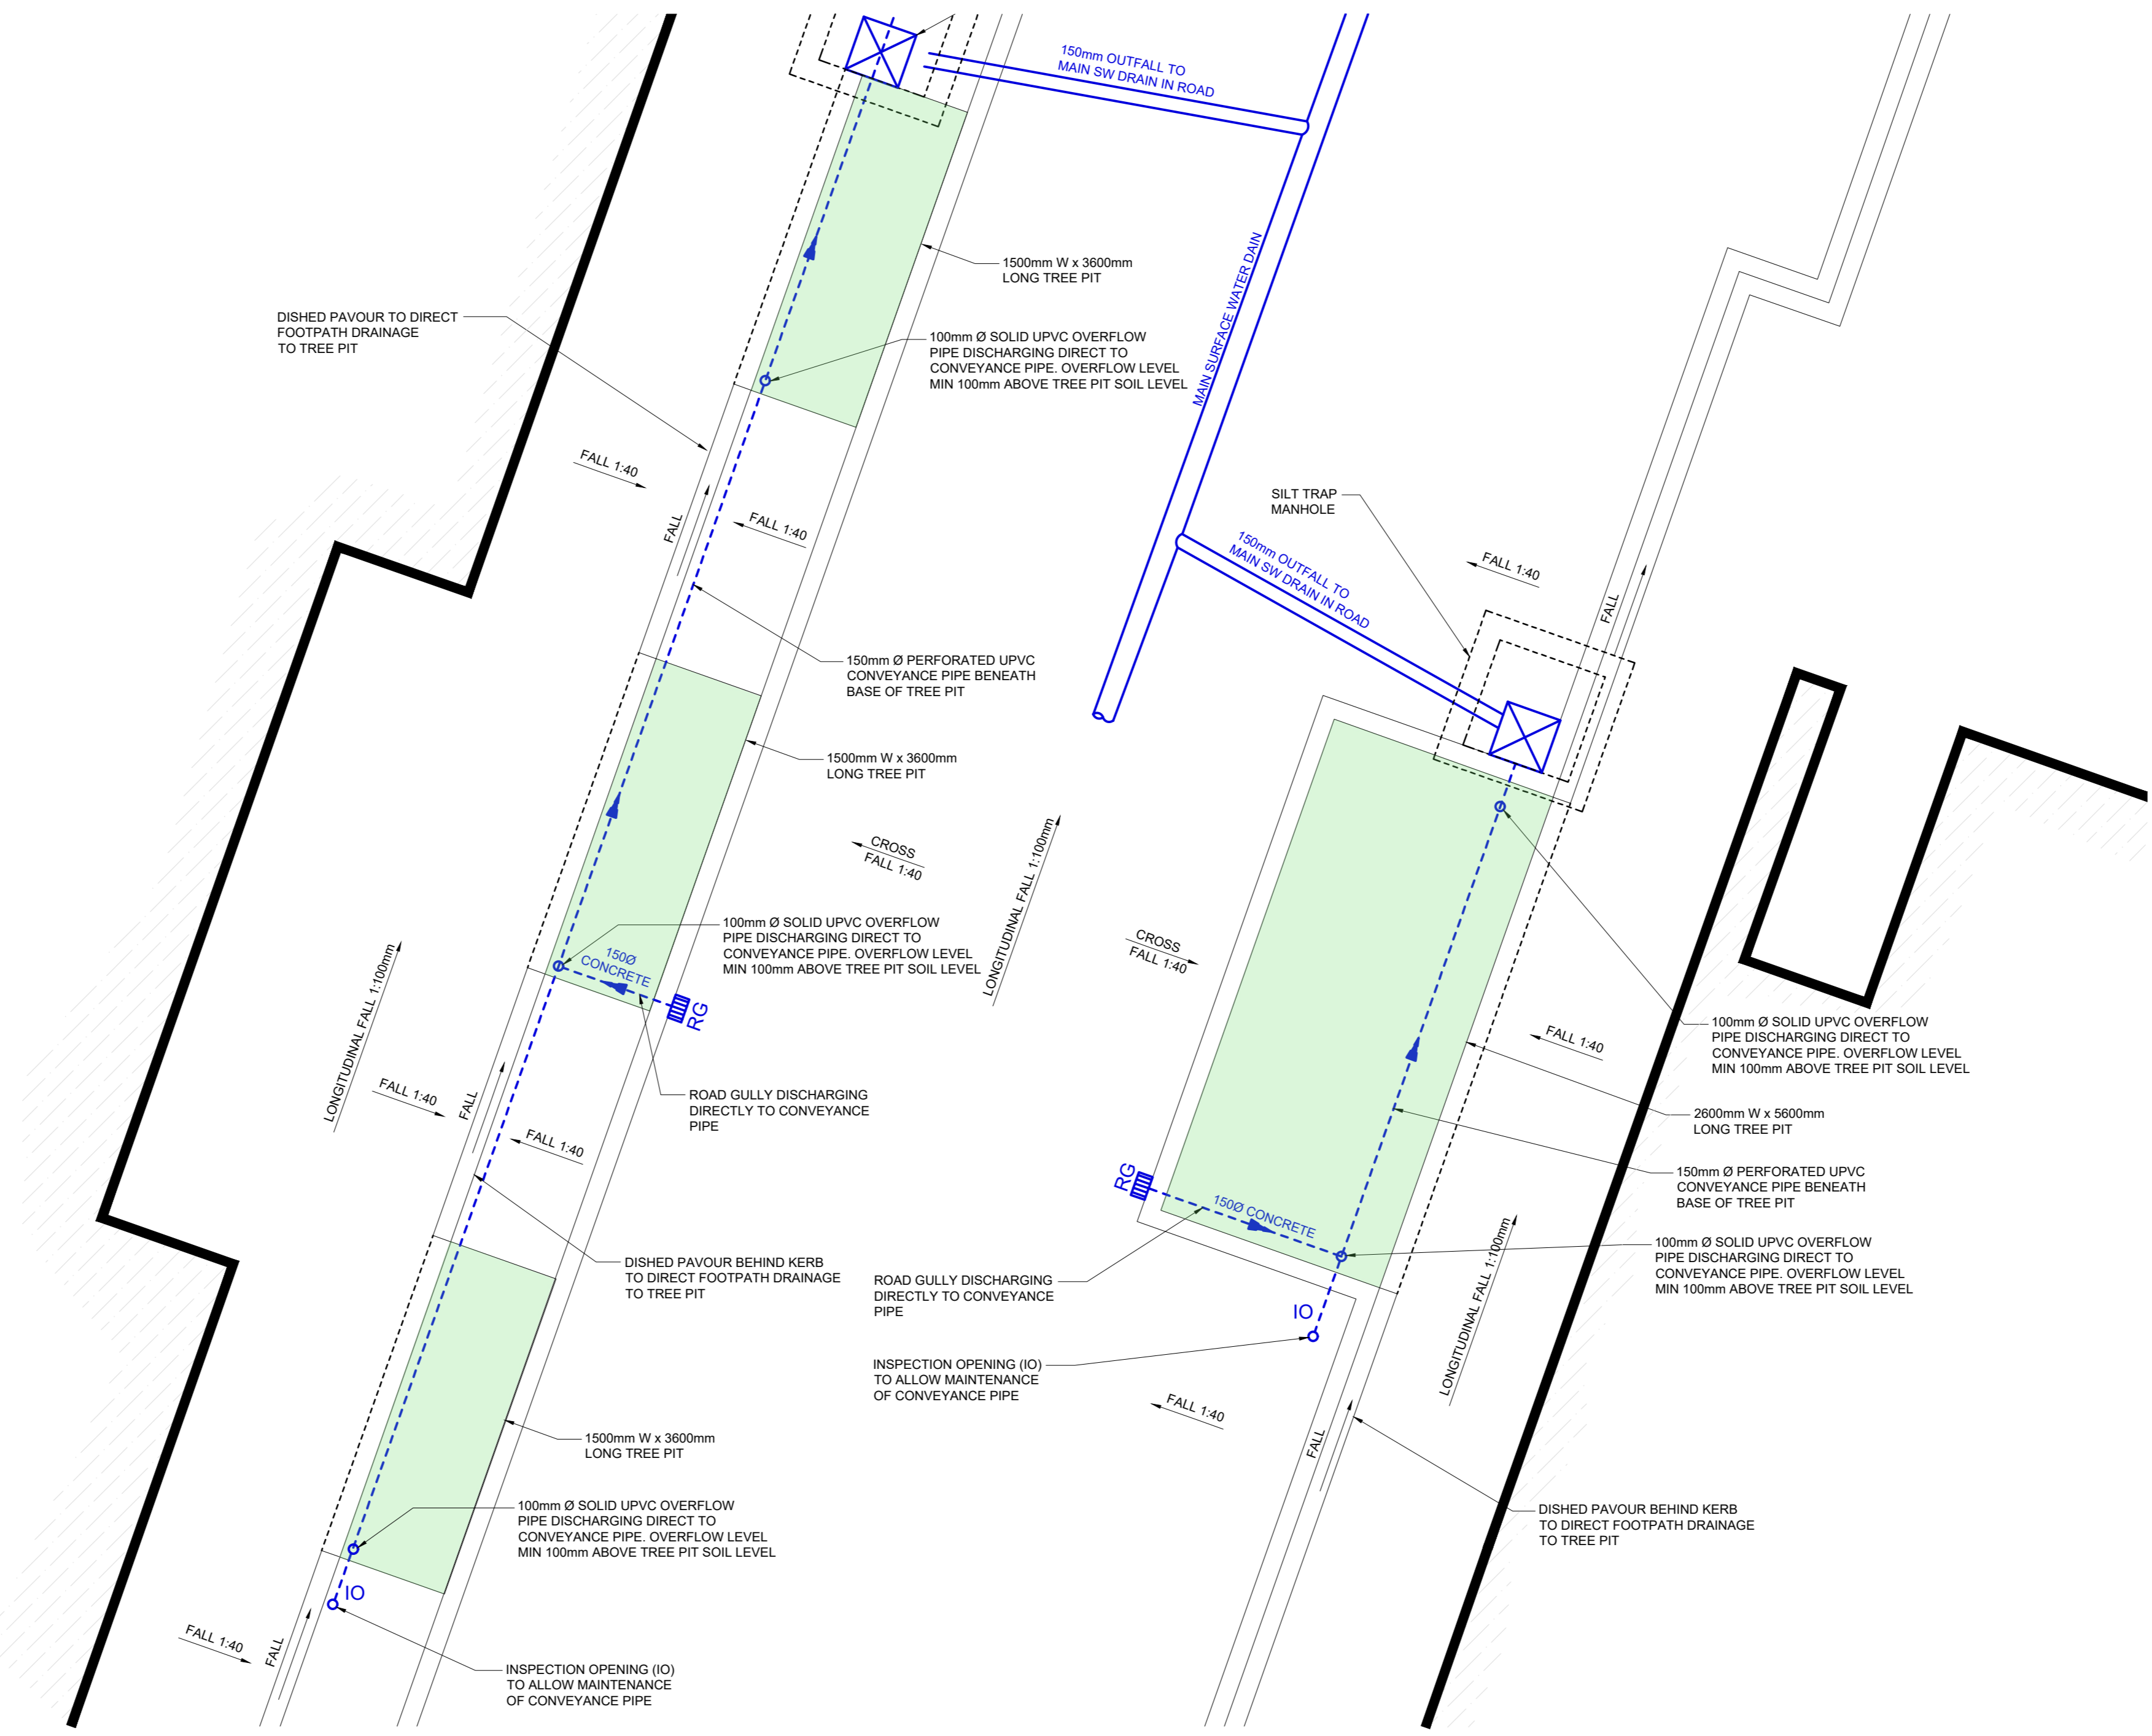


**LINKED OPEN TREE PIT DRAINAGE PLAN**  
SCALE @ A0: 1:1  
SCALE @ A2: 1:2

**STANDALONE OPEN TREE PIT DRAINAGE PLAN**  
SCALE @ A0: 1:1  
SCALE @ A2: 1:2

**LONGITUDINAL AND CROSS SECTIONS ARE SIMILAR TO THE COVERED TREE PIT DRAINAGE PLAN**

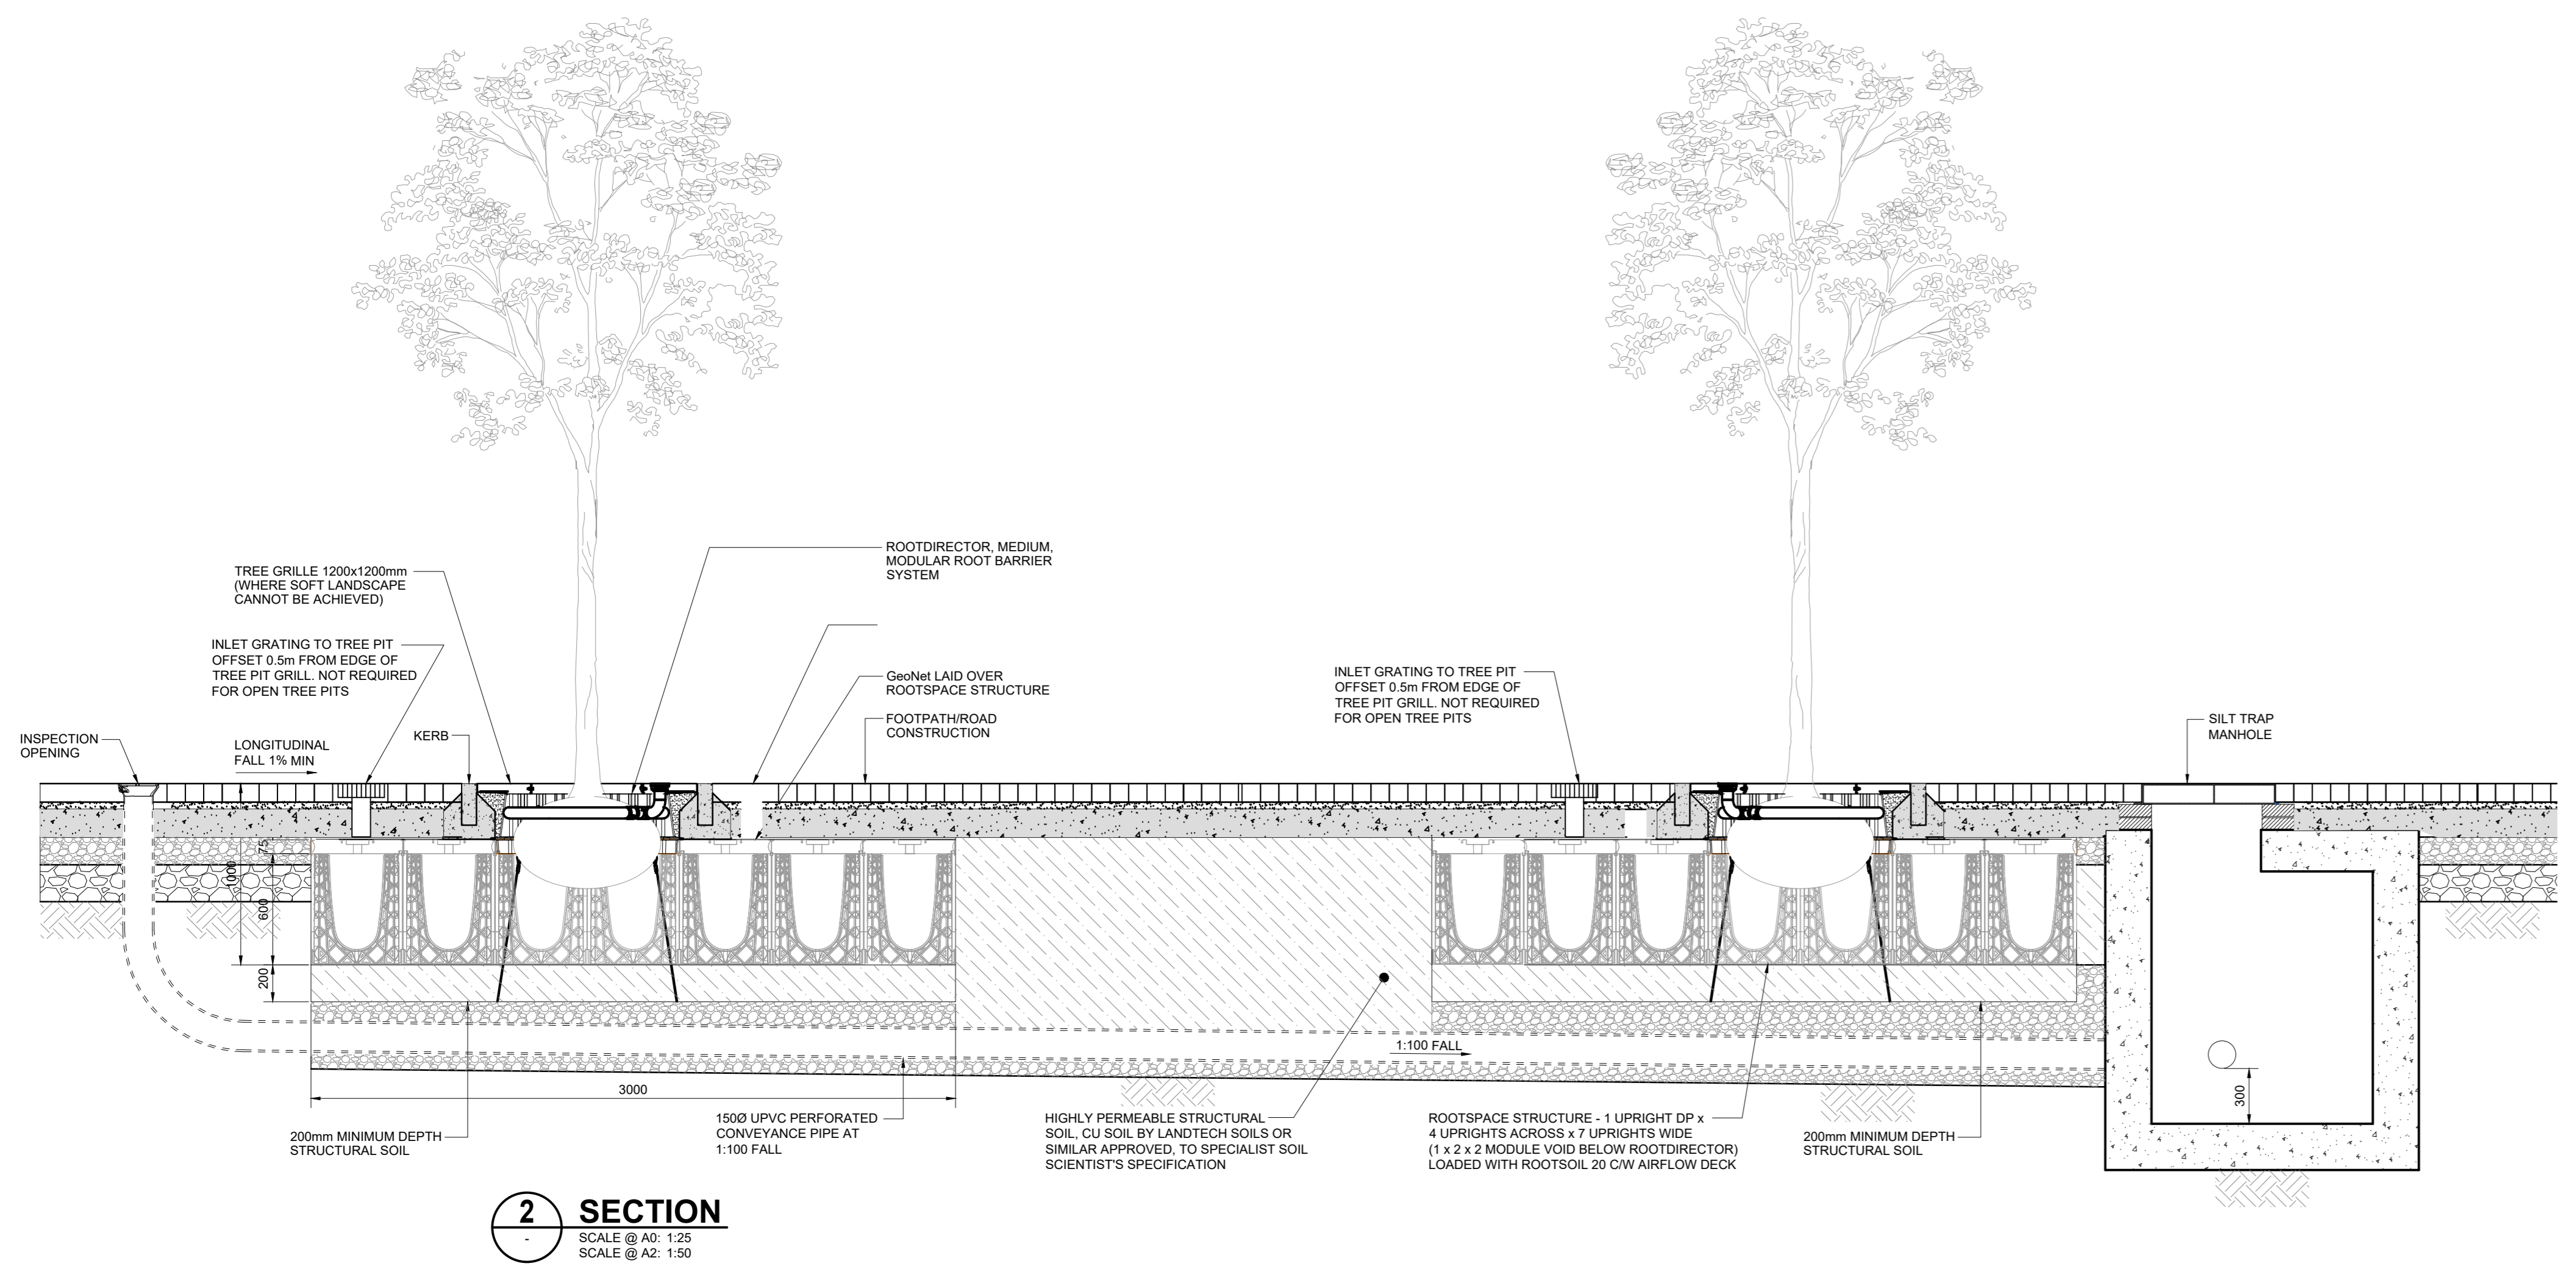

**2 SECTION**  
SCALE @ A0: 1:25  
SCALE @ A2: 1:50

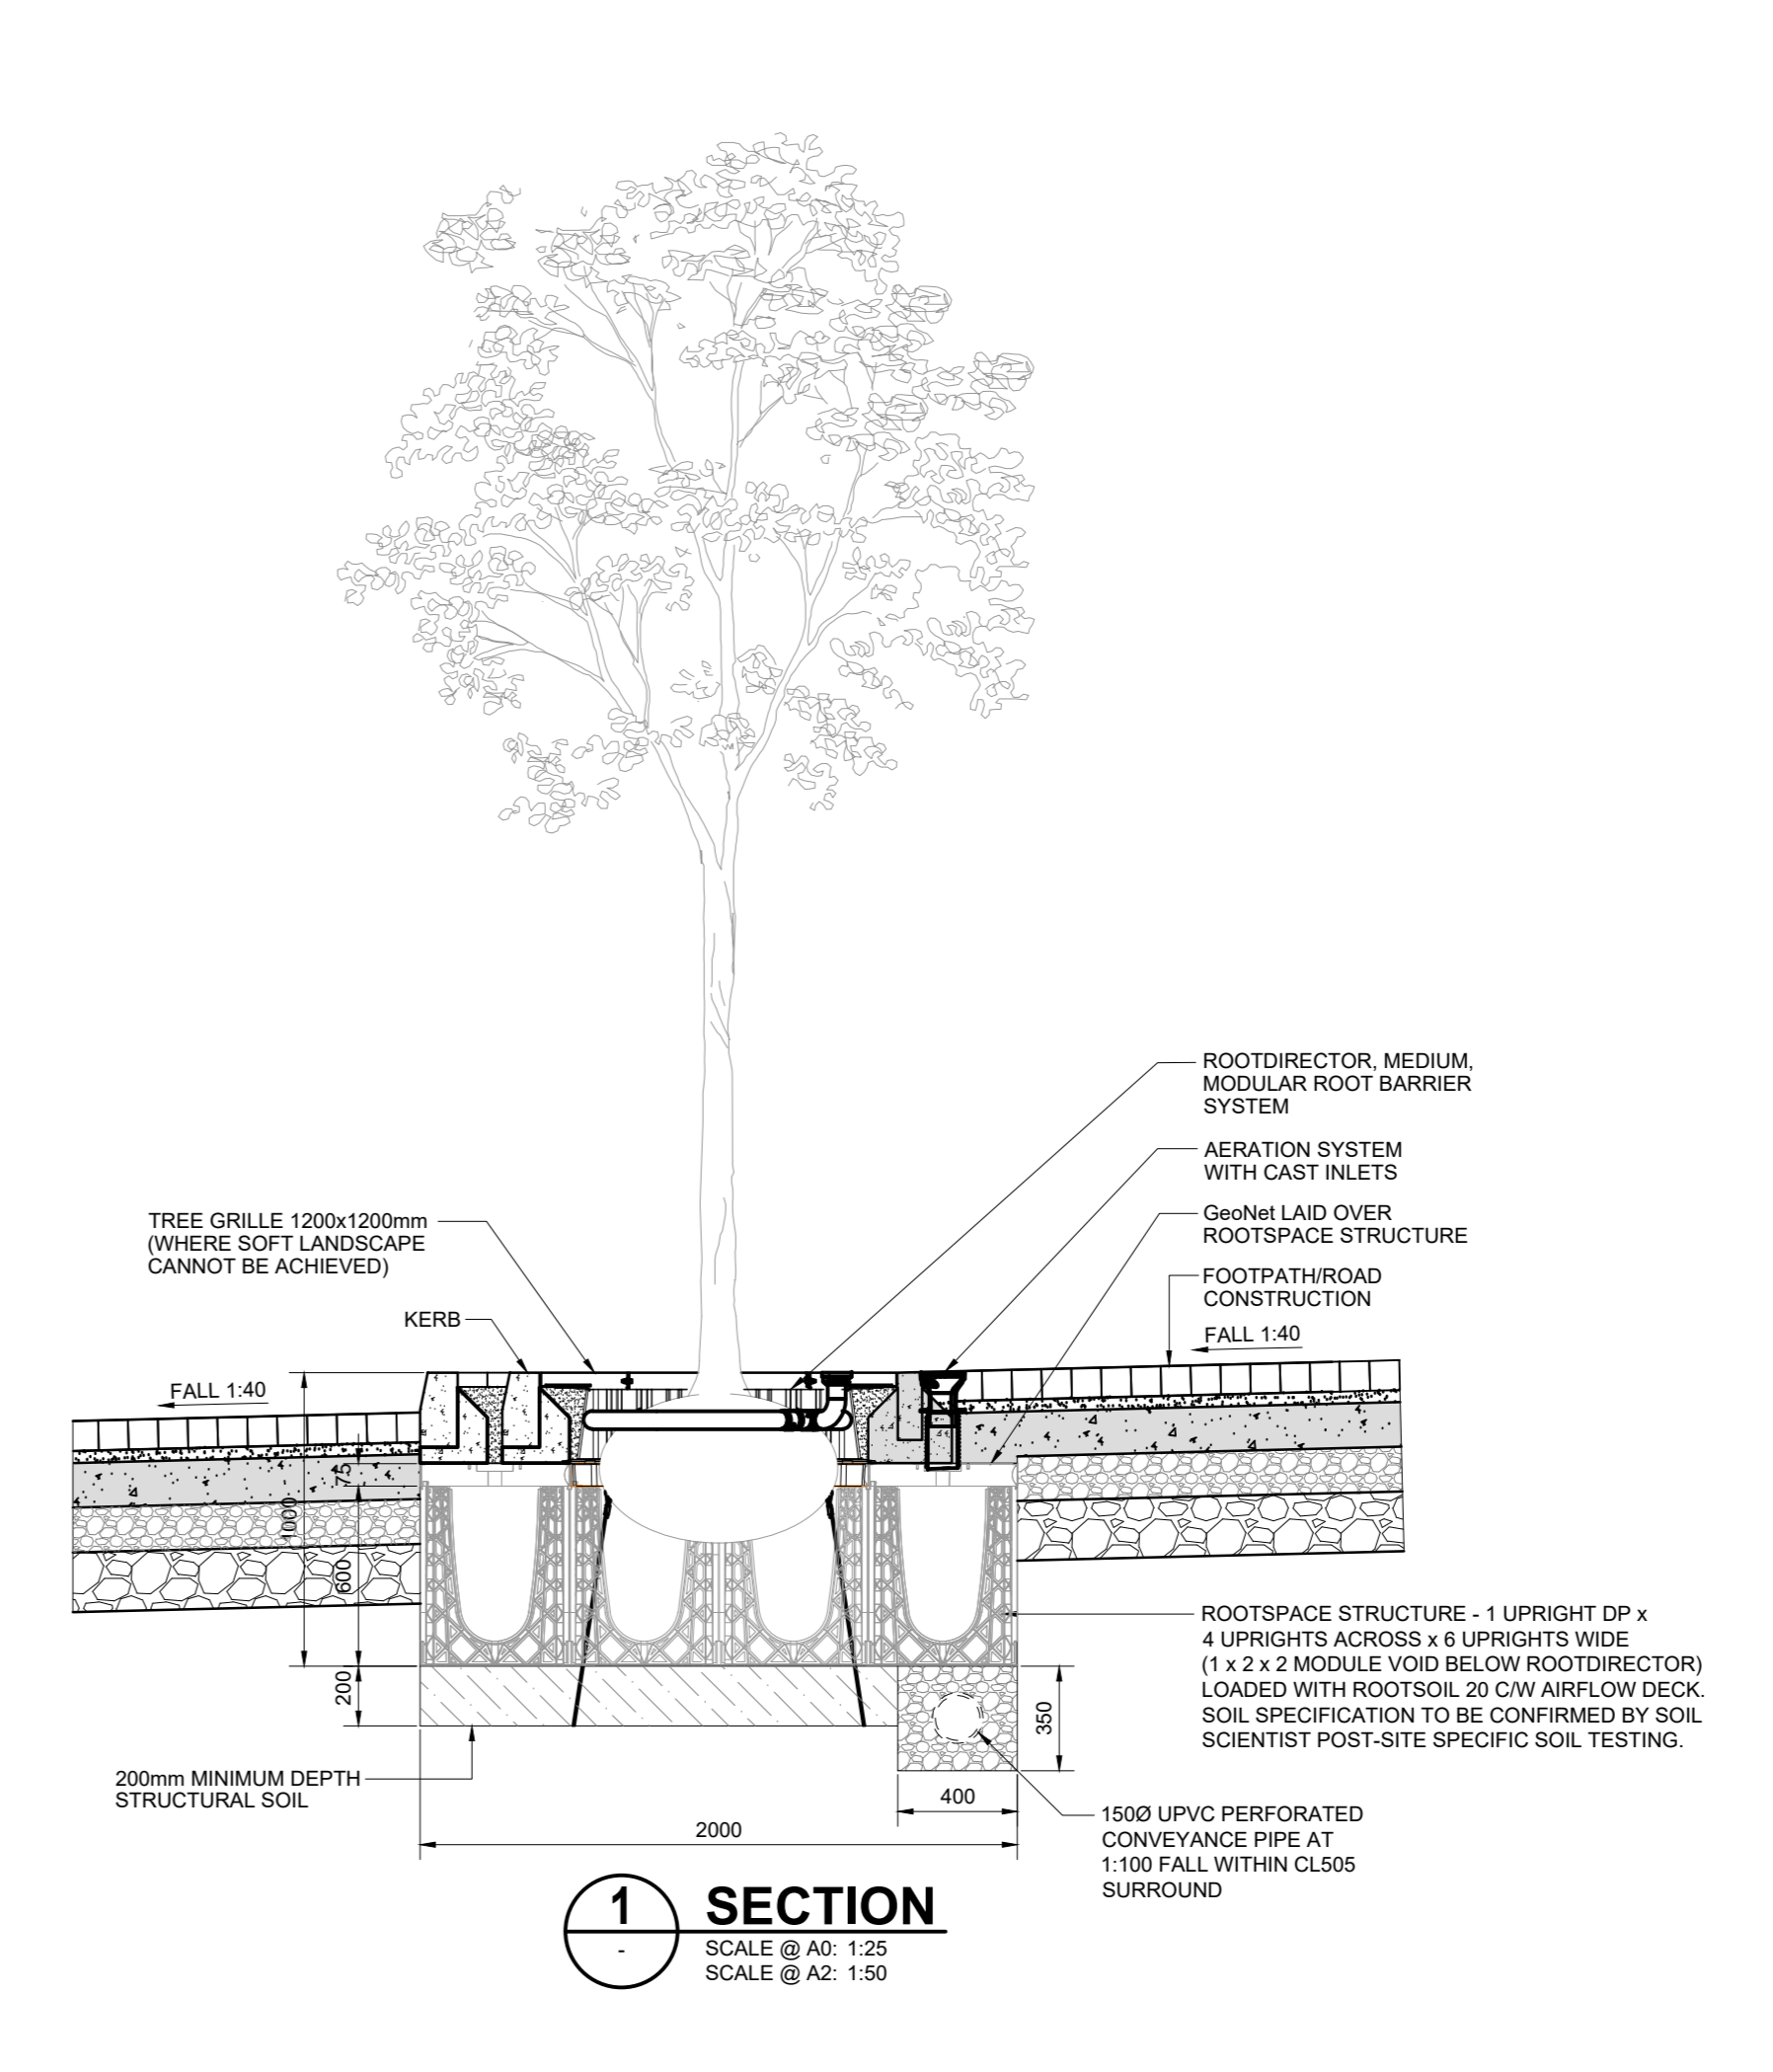

**1 SECTION**  
SCALE @ A0: 1:25  
SCALE @ A2: 1:50

ISSUE	DATE	DESCRIPTION	DRG	CHK	APP
PL2	15.05.20	PLANNING ISSUE	AS	AS	AS
PL1	26.03.20	DRAFT PLANNING ISSUE	AS	AS	AS
P02	02.03.20	ISSUED FOR REVIEW	AS	AS	AS
P01	29.02.20	ISSUED FOR COMMENT	AS	AS	AS

**PLANNING**

**BM** Dublin Office: Sandwell House, 53-54 Lower Sandwell Street, Dublin 2, Ireland. Tel: 01 872 3200 Fax: 01 872 3164

BARRETT MANDRY London Office: 12 Mill Street, London SE1 2AY, United Kingdom. Tel: (0444) 20 3730 3530

Consulting Engineers, Civil, Structural, Project Management E-mail: info@bm.co.uk Web: www.bm.co.uk

**ACEI** The Institution of Structural Engineers

PROJECT: DBTR-SCR1 Fund, a Sub-Fund of the CWTC Multi Family ICAV	
PROJECT TITLE: BAILEY GIBSON SOUTH CIRCULAR ROAD	BM PROJECT No: 19.117
DRAWING TITLE: TYPICAL SuDS DETAILS - SHEET 2 TREE PIT DRAINAGE PLAN & DETAILS	MODEL REV: SUITABILITY
DRAWING No: BG-BMD-ZZ-XX-DR-C-1251	DATE: PL2