

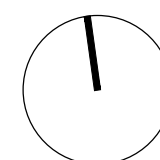



NOTE:
ALL DIMENSIONS TO BE CHECKED ON SITE
NO DIMENSIONS TO BE SCALED FROM THIS DRAWING
THIS DRAWING IS TO BE READ IN CONJUNCTION WITH
RELEVANT CONSULTANTS DRAWINGS

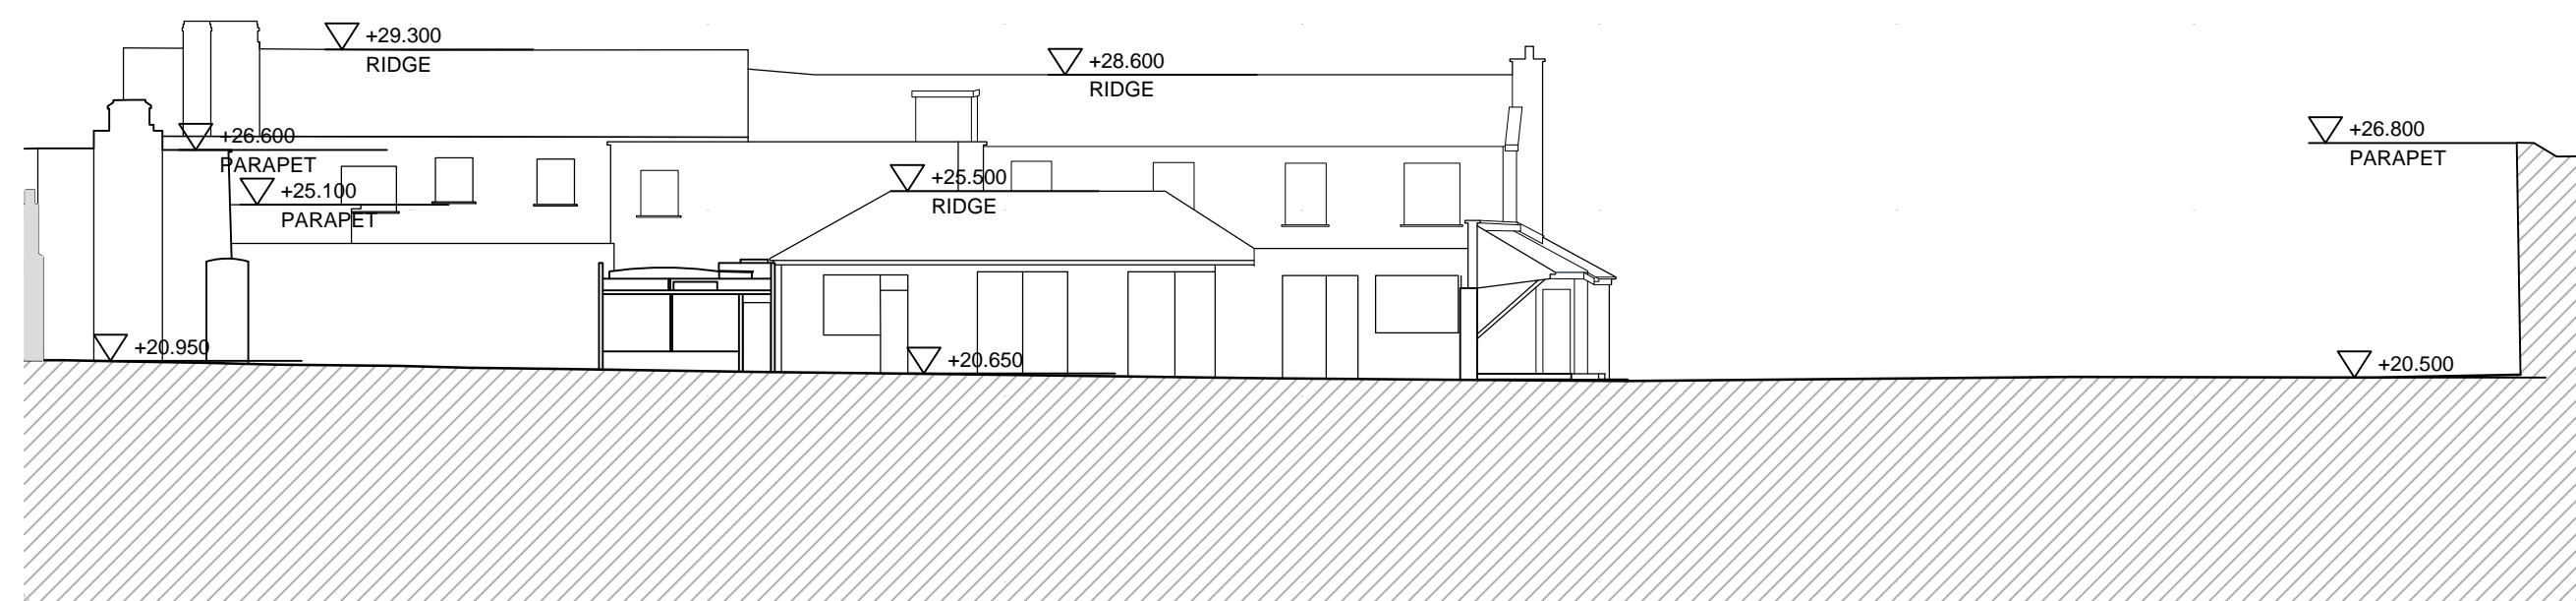


KEY PLAN (NTS)

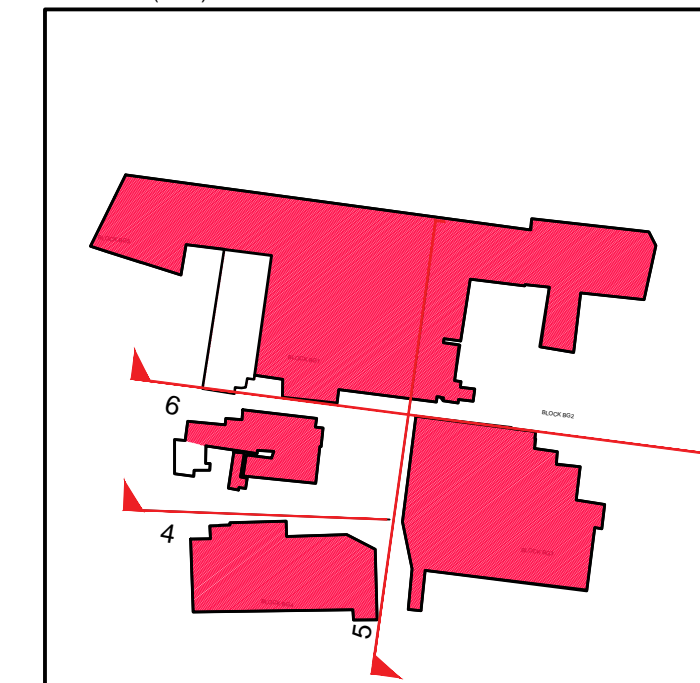

04 EXISTING SOUTH ELEVATION 4 OF BAILEY GIBSON SITE
PL0111 SCALE 1:200

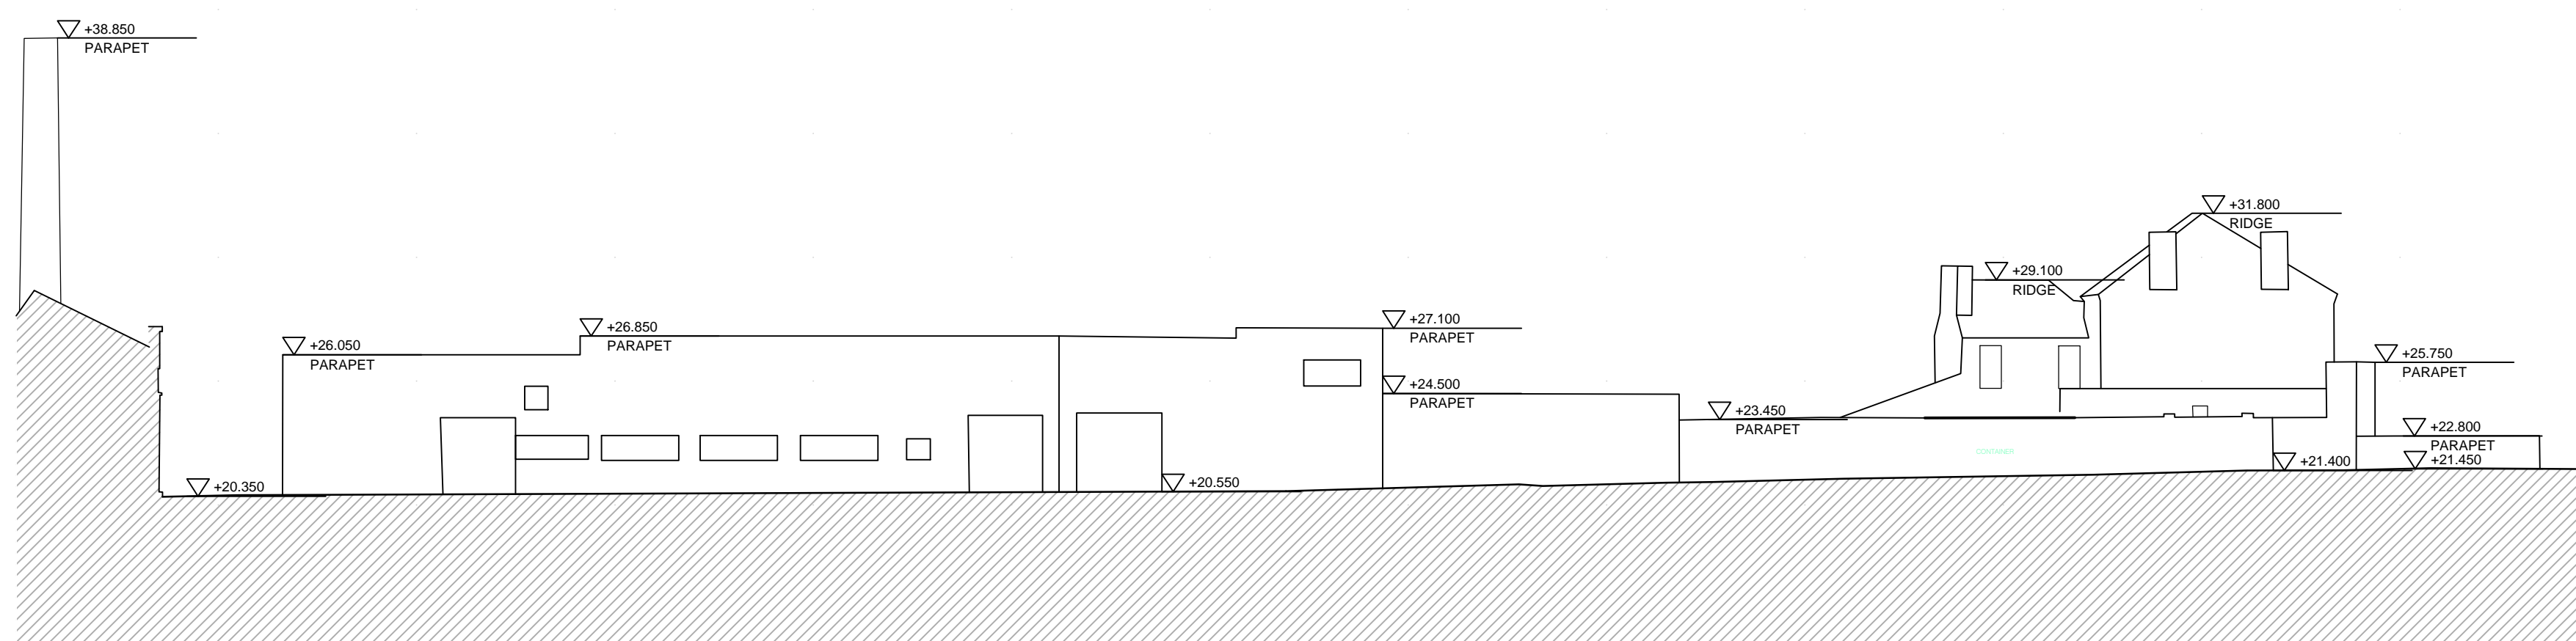

05 EXISTING WEST ELEVATION 5 OF BAILEY GIBSON SITE
PL0111 SCALE 1:200

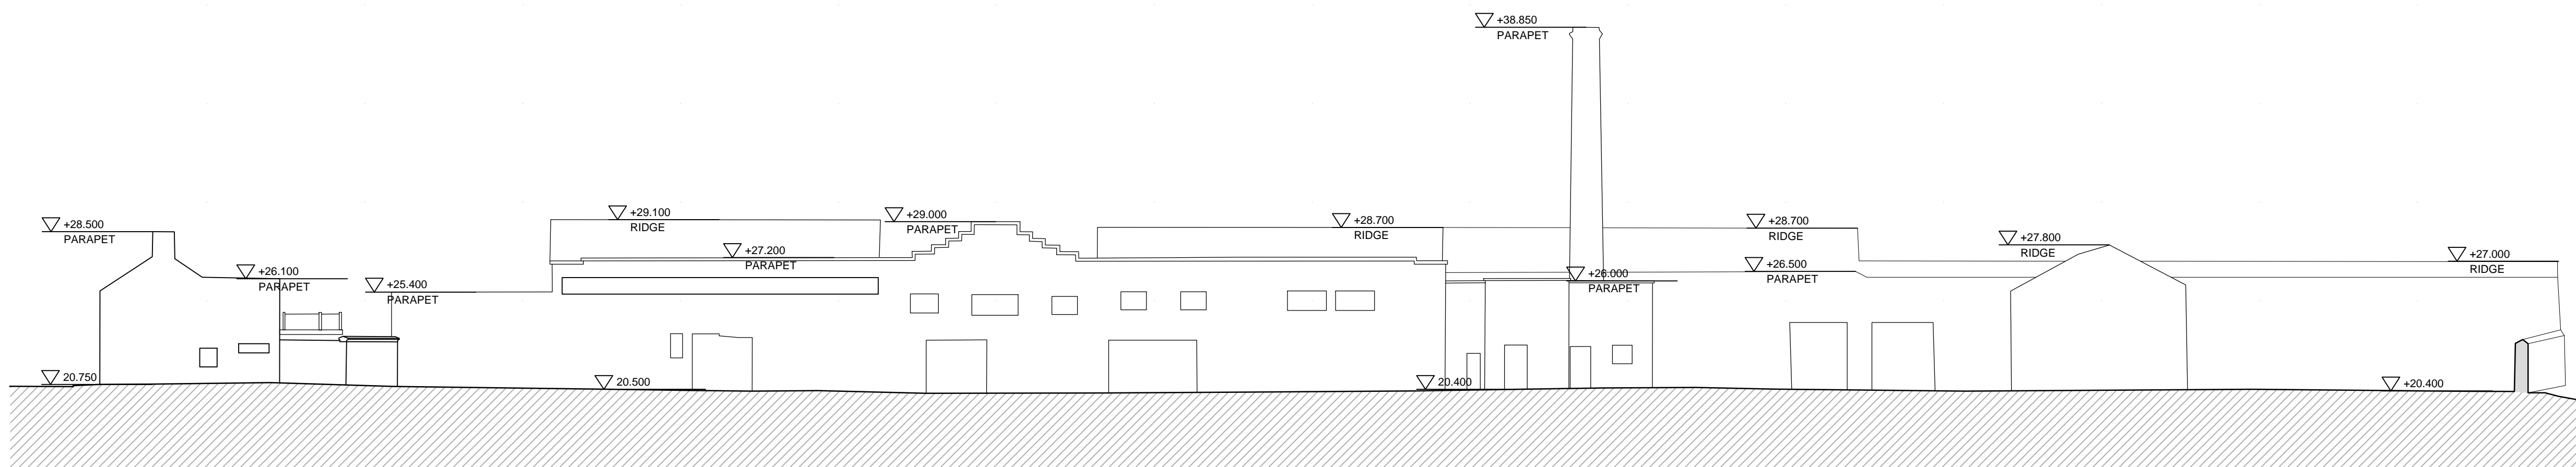

06 EXISTING SOUTH ELEVATION 6 OF BAILEY GIBSON SITE
PL0111 SCALE 1:200

REV	DATE	DESCRIPTION	CHKD	DRN
A	18/05/2020	ISSUED FOR ABP APPLICATION	BF	MG

PLANNING

Henry J Lyons

Architecture + Interiors +353 1 888 3333 51-54 Pearse Street
henryjlyons.com info@henryjlyons.com Dublin D02 KA56

CLIENT
DBTR-SCR1 Fund

PROJECT
Proposed Strategic
Housing Development
Former Bailey Gibson Site

JOB NUMBER: 950578
DATE: APRIL 2020
SCALE: 1:200 @A1
DRAWN: Marina Gornik
CHECKED: Brian Feeley
FILE NAME: 950578 PL0110-0112 Existing Elevations

DRAWING
EXISTING BUILDINGS
ELEVATIONS 04-06
SHEET 5 OF 6

BLOCK DRAWING NUMBER ZONE REVISION

PL0111 A