

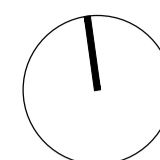



NOTE  
 ALL DIMENSIONS TO BE CHECKED ON SITE  
 NO DIMENSIONS TO BE SCALED FROM THIS DRAWING  
 THIS DRAWING IS TO BE READ IN CONJUNCTION WITH  
 RELEVANT CONSULTANTS DRAWINGS

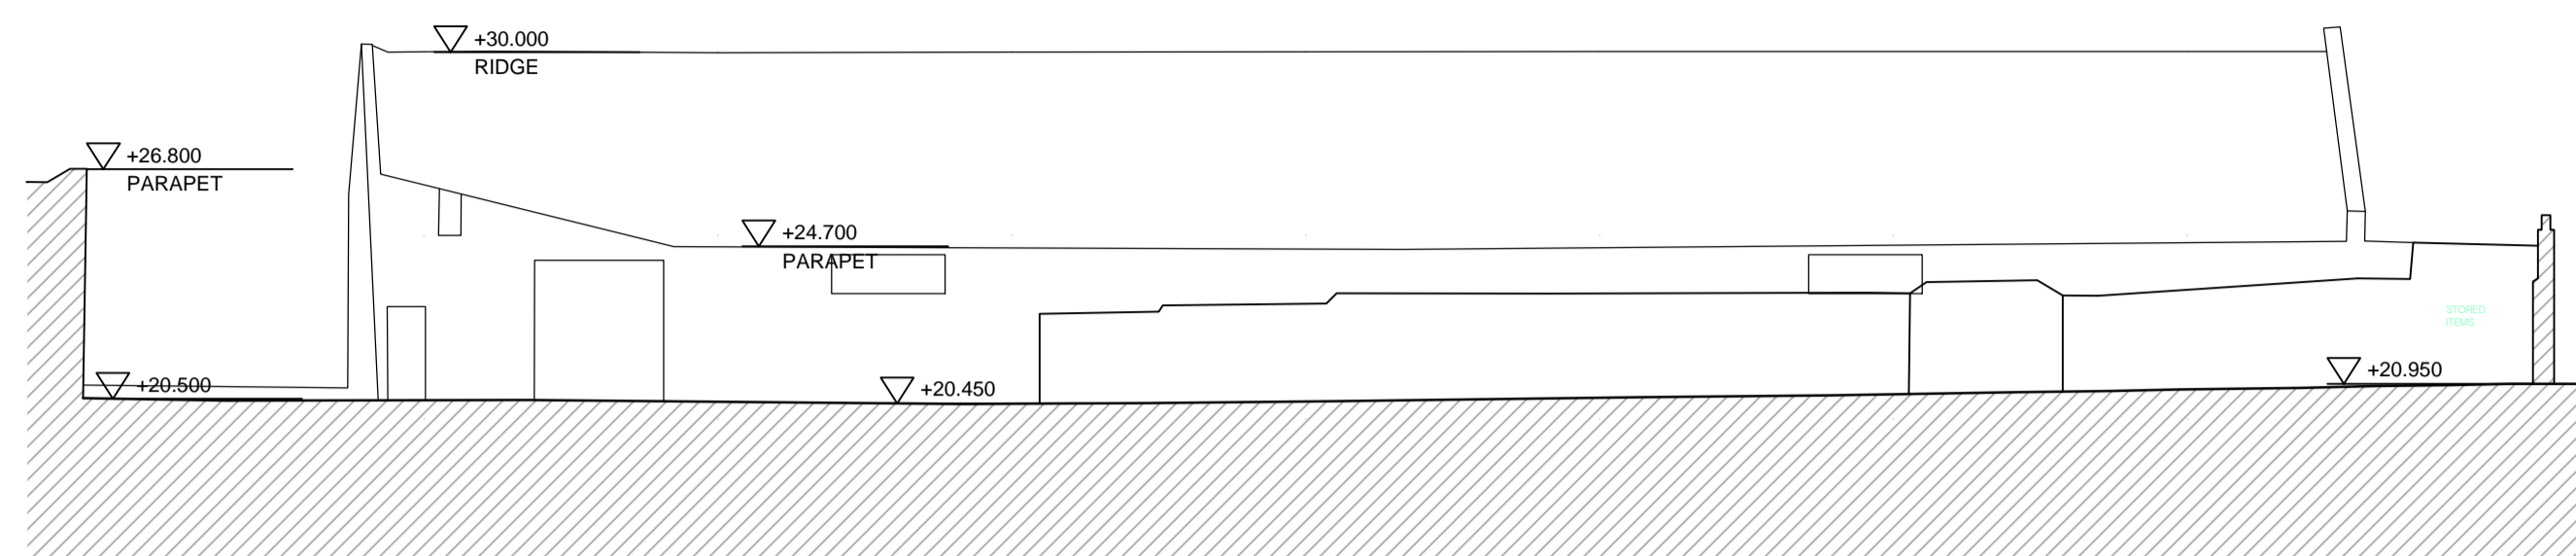


KEY PLAN (NTS)

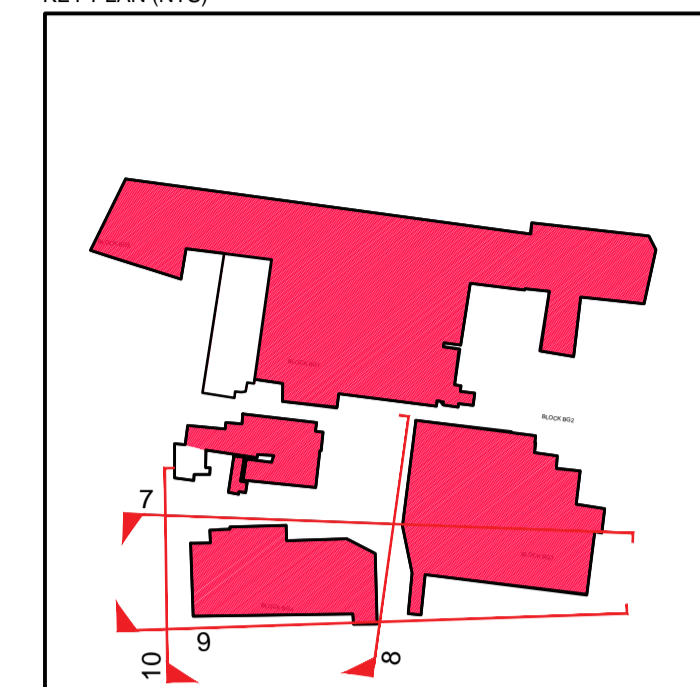


07 EXISTING NORTH ELEVATION 7 OF BAILEY GIBSON SITE  
 PL0112 SCALE 1:200

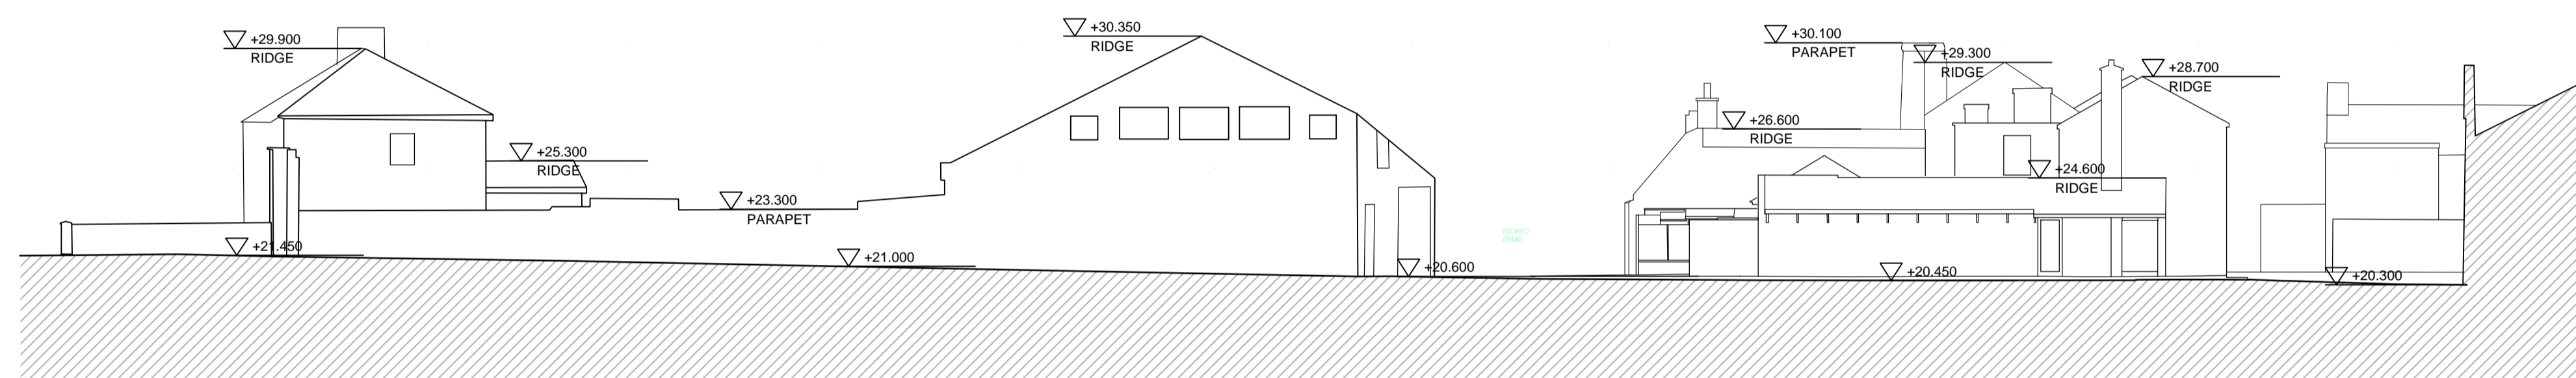

08 EXISTING EAST ELEVATION 8 OF BAILEY GIBSON SITE  
 PL0112 SCALE 1:200

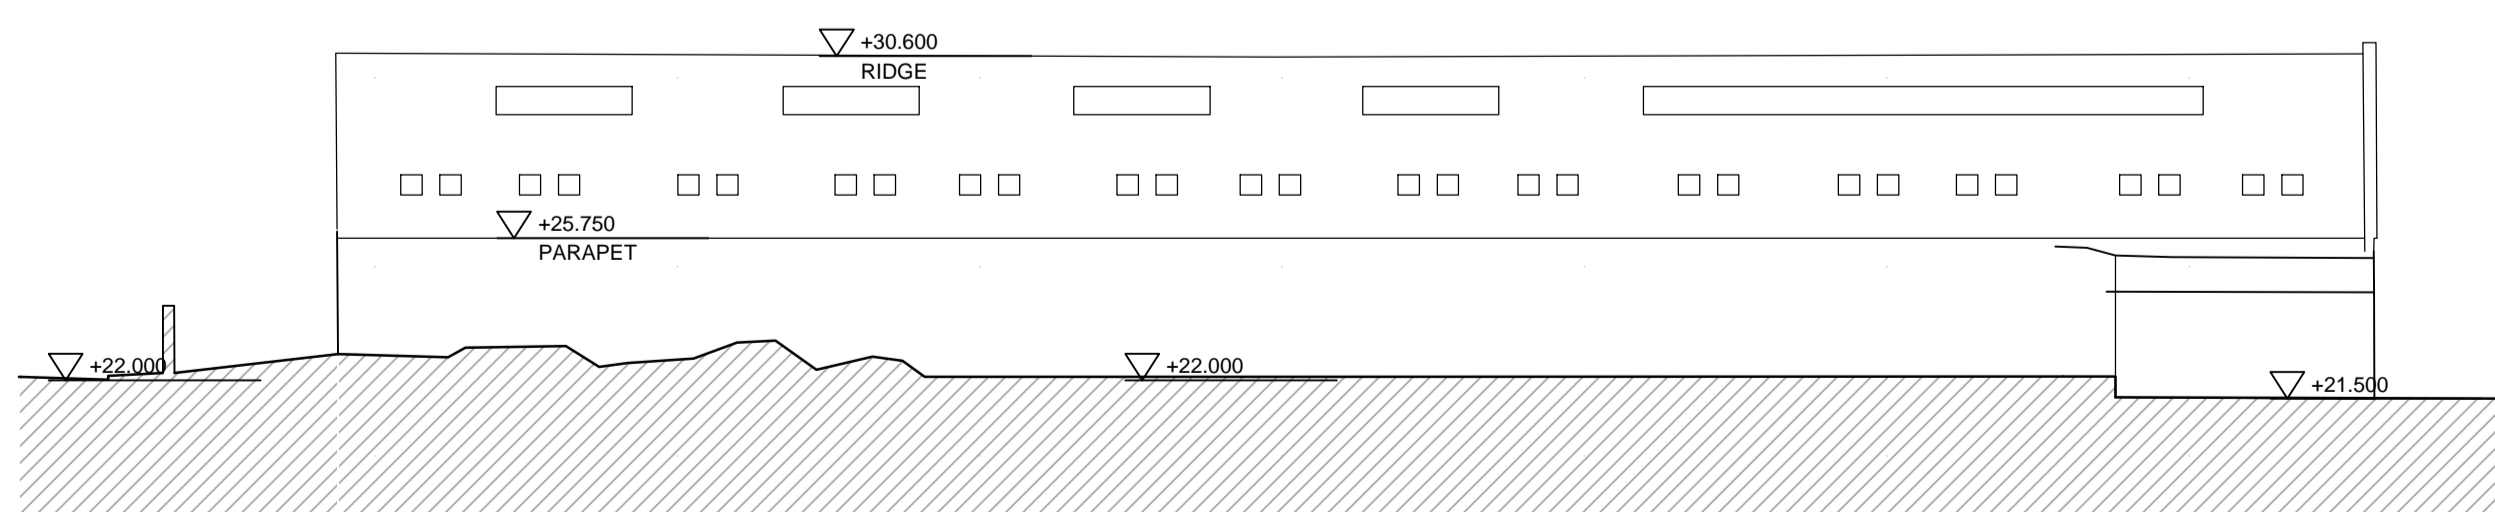

09 EXISTING SOUTH ELEVATION 9 OF BAILEY GIBSON SITE  
 PL0112 SCALE 1:200

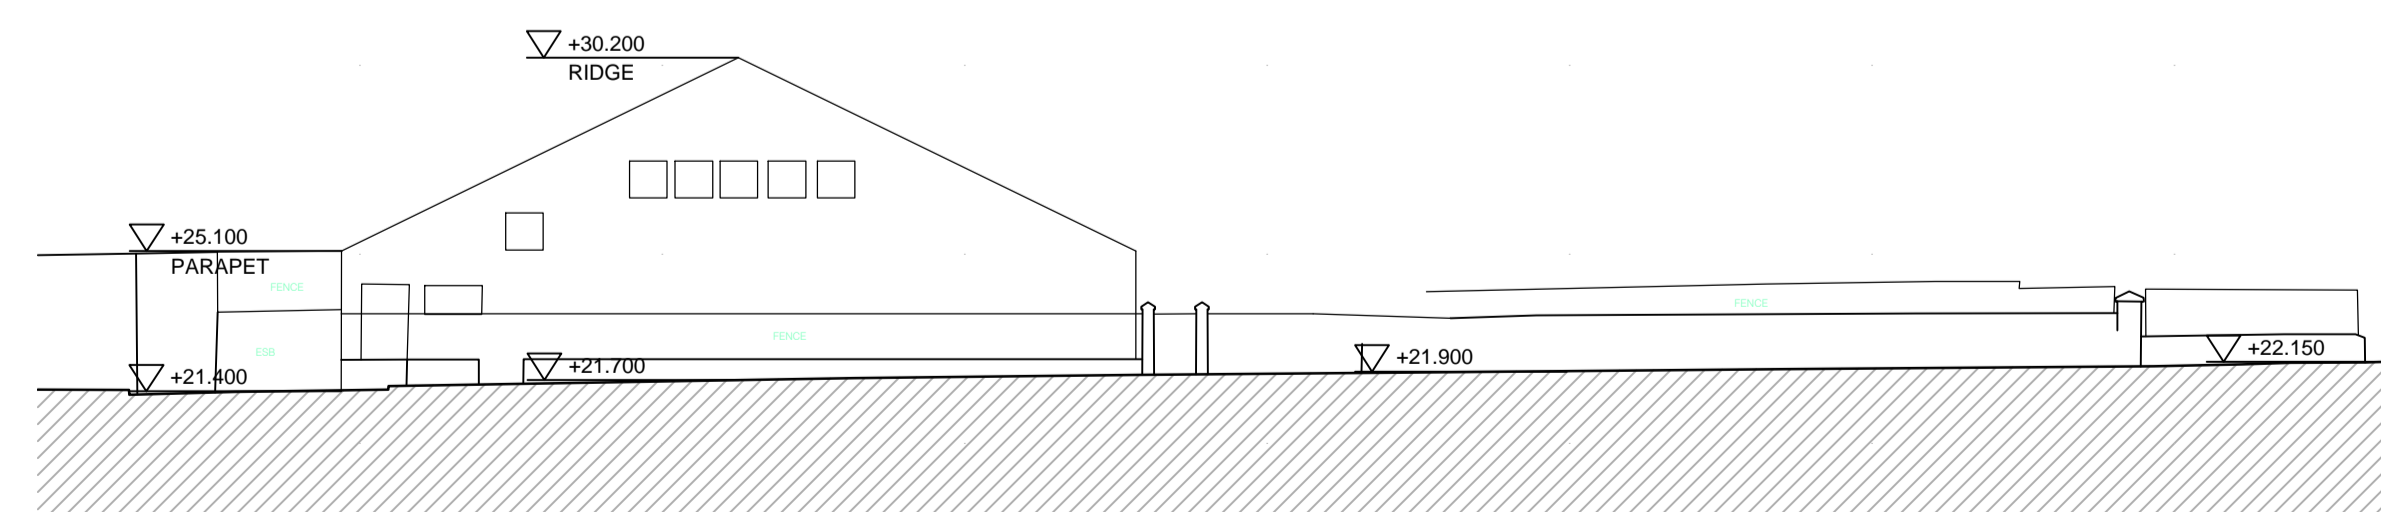

10 EXISTING WEST ELEVATION 10 OF BAILEY GIBSON SITE  
 PL0112 SCALE 1:200

| REV | DATE       | DESCRIPTION                | CHKD | DRN |
|-----|------------|----------------------------|------|-----|
| A   | 18/05/2020 | ISSUED FOR ABP APPLICATION | BF   | MG  |

PLANNING

Henry J Lyons

Architecture + Interiors +353 1 888 3333 51-54 Pearse Street  
 henryjlyons.com info@henryjlyons.com Dublin D02 KA56

CLIENT  
**DBTR-SCR1 Fund**

PROJECT  
**Proposed Strategic  
 Housing Development  
 Former Bailey Gibson Site**

JOB NUMBER: 950578  
 DATE: APRIL 2020  
 SCALE: 1:200 @A1  
 DRAWN: Marina Gornik  
 CHECKED: Brian Feely  
 FILE NAME: 950578 PL0110-0112 Existing Elevations

DRAWING  
**EXISTING BUILDINGS  
 ELEVATIONS 07-10  
 SHEET 6 OF 6**

| BLOCK | DRAWING NUMBER | ZONE | REVISION |
|-------|----------------|------|----------|
|       | PL0112         |      | A        |