



- THIS DRAWING IS TO BE READ IN CONJUNCTION WITH ALL ENGINEERS & ARCHITECTS DRAWINGS FIGURED DIMENSIONS ONLY (NOT SCALING) TO BE USED, WHERE A CONFLICT OF INFORMATION EXISTS OR IF IN ANY DOUBT - ASK.
- CONSULTANTS TO BE INFORMED IMMEDIATELY OF ANY DISCREPANCIES BEFORE WORK PROCEEDS.

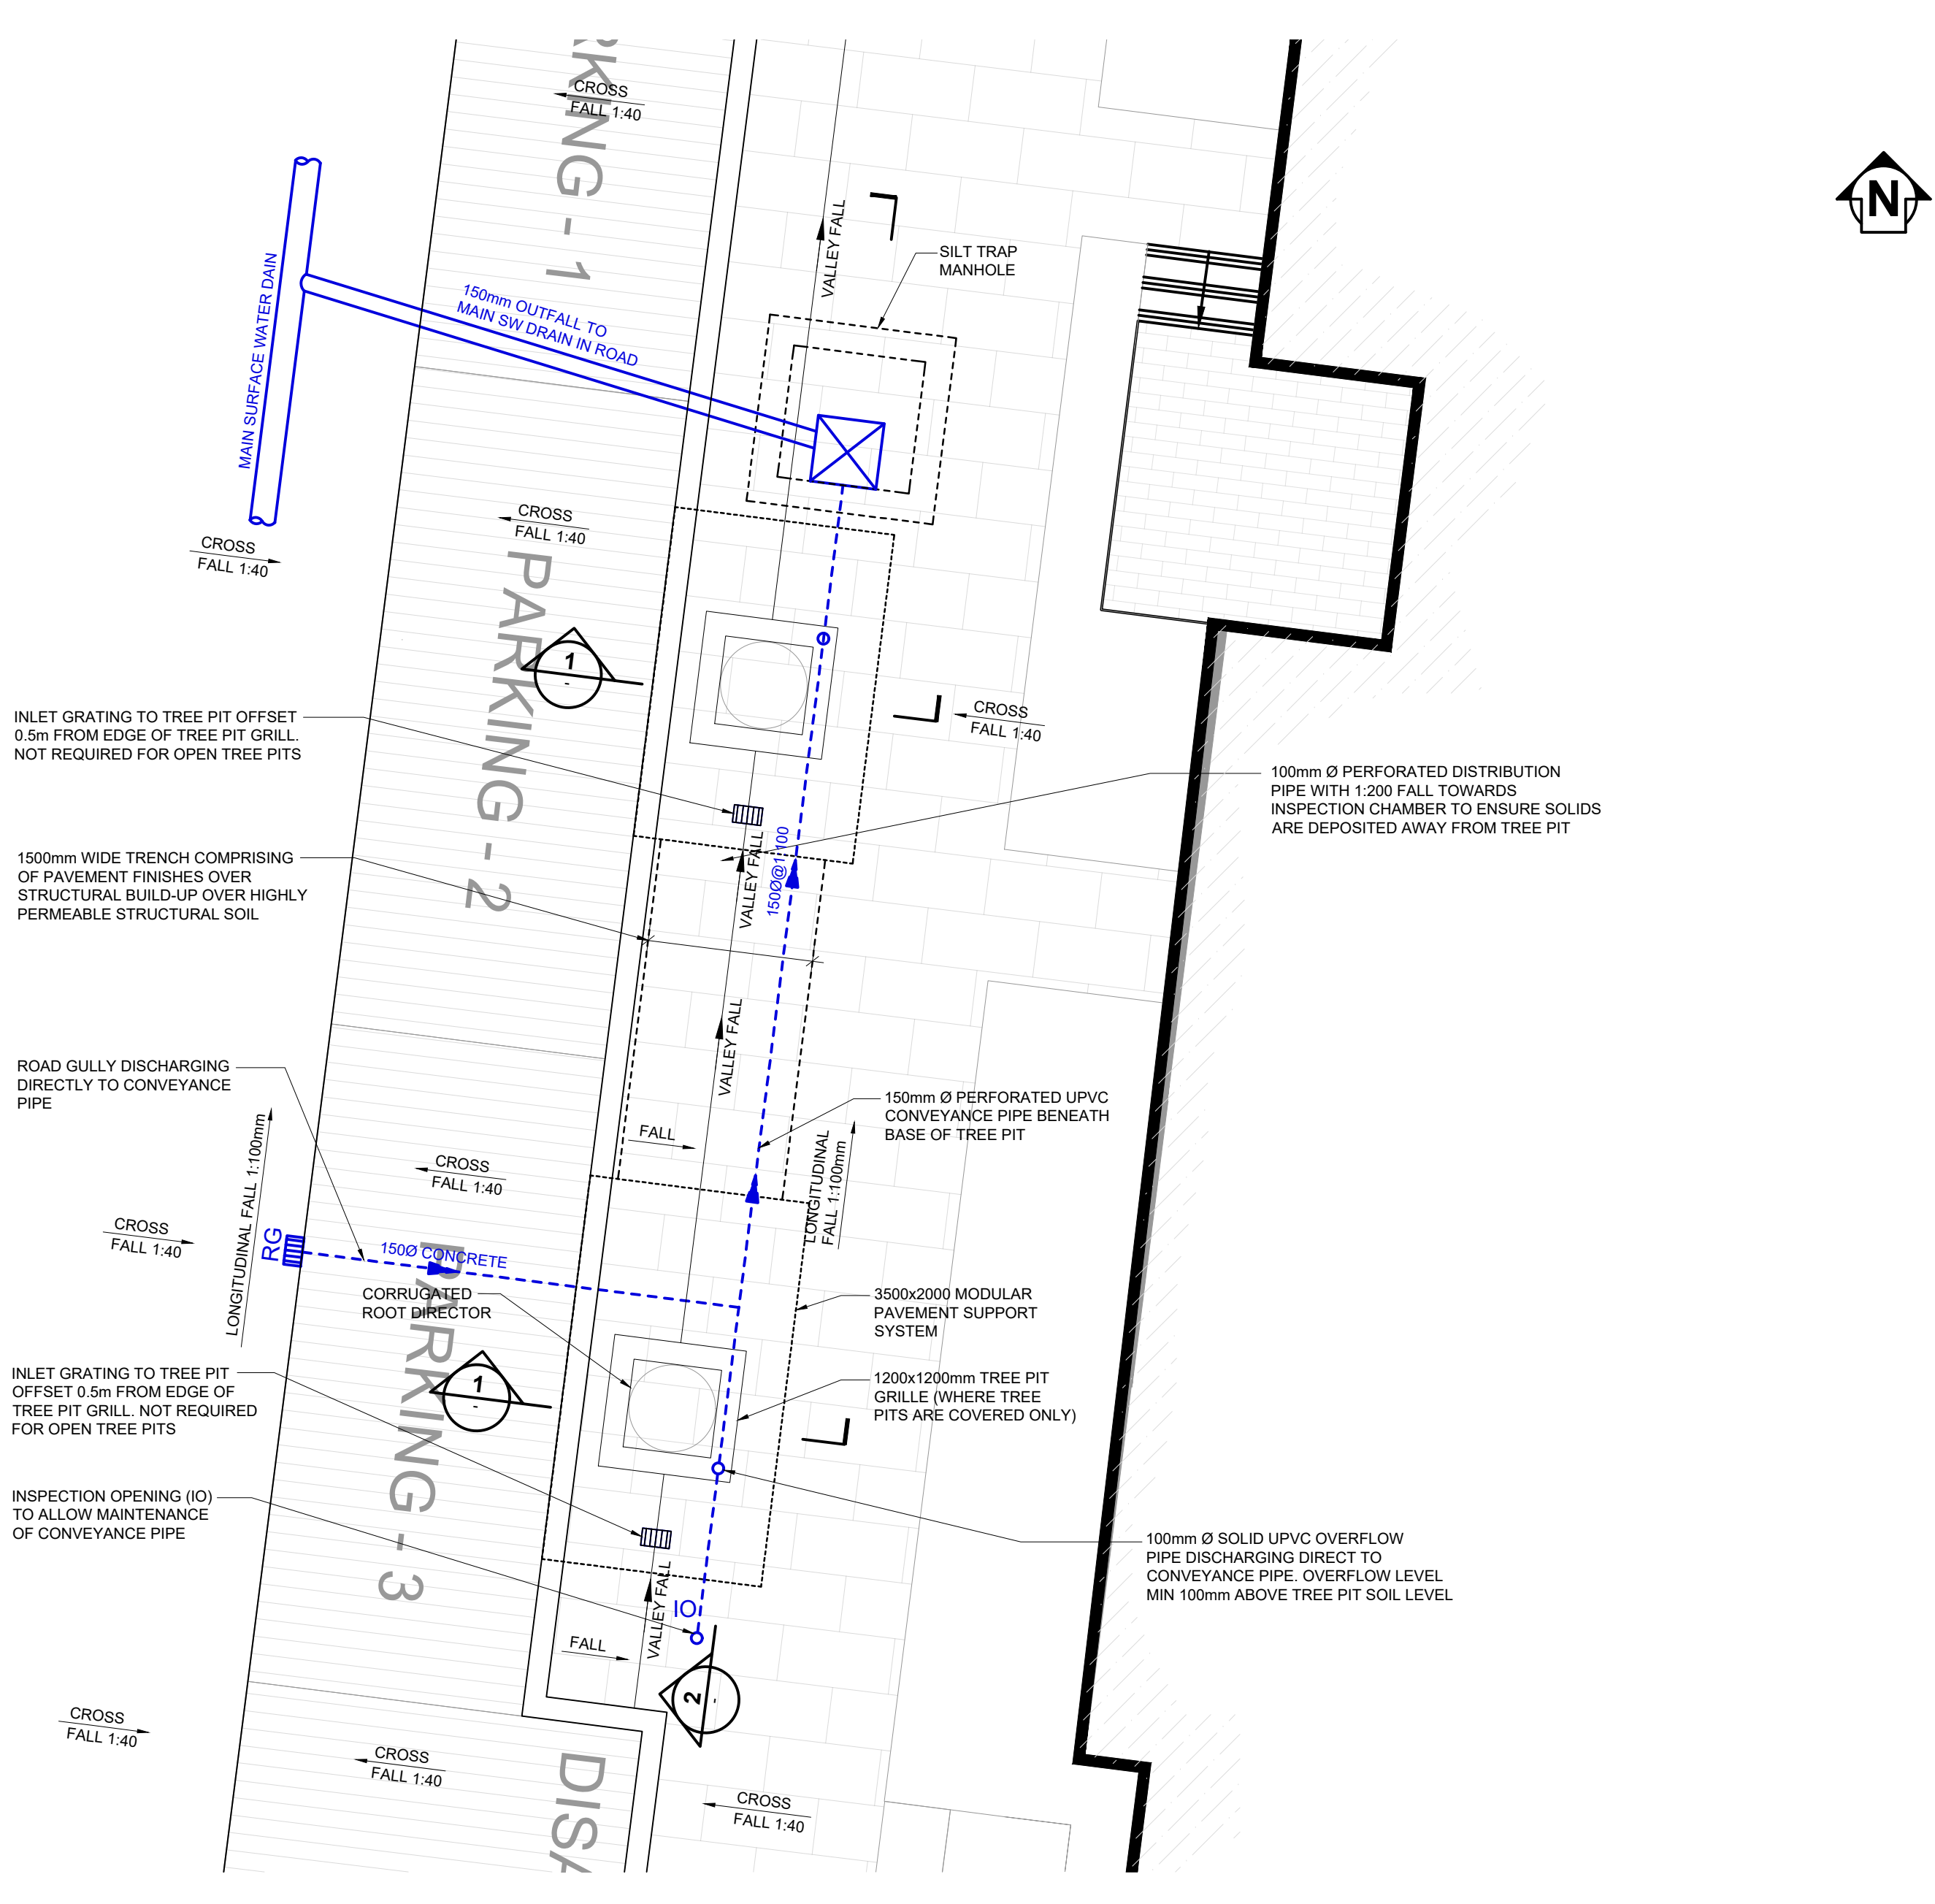


**COVERED TREE PIT DRAINAGE PLAN**  
SCALE @ A0: 1:50  
SCALE @ A2: 1:100

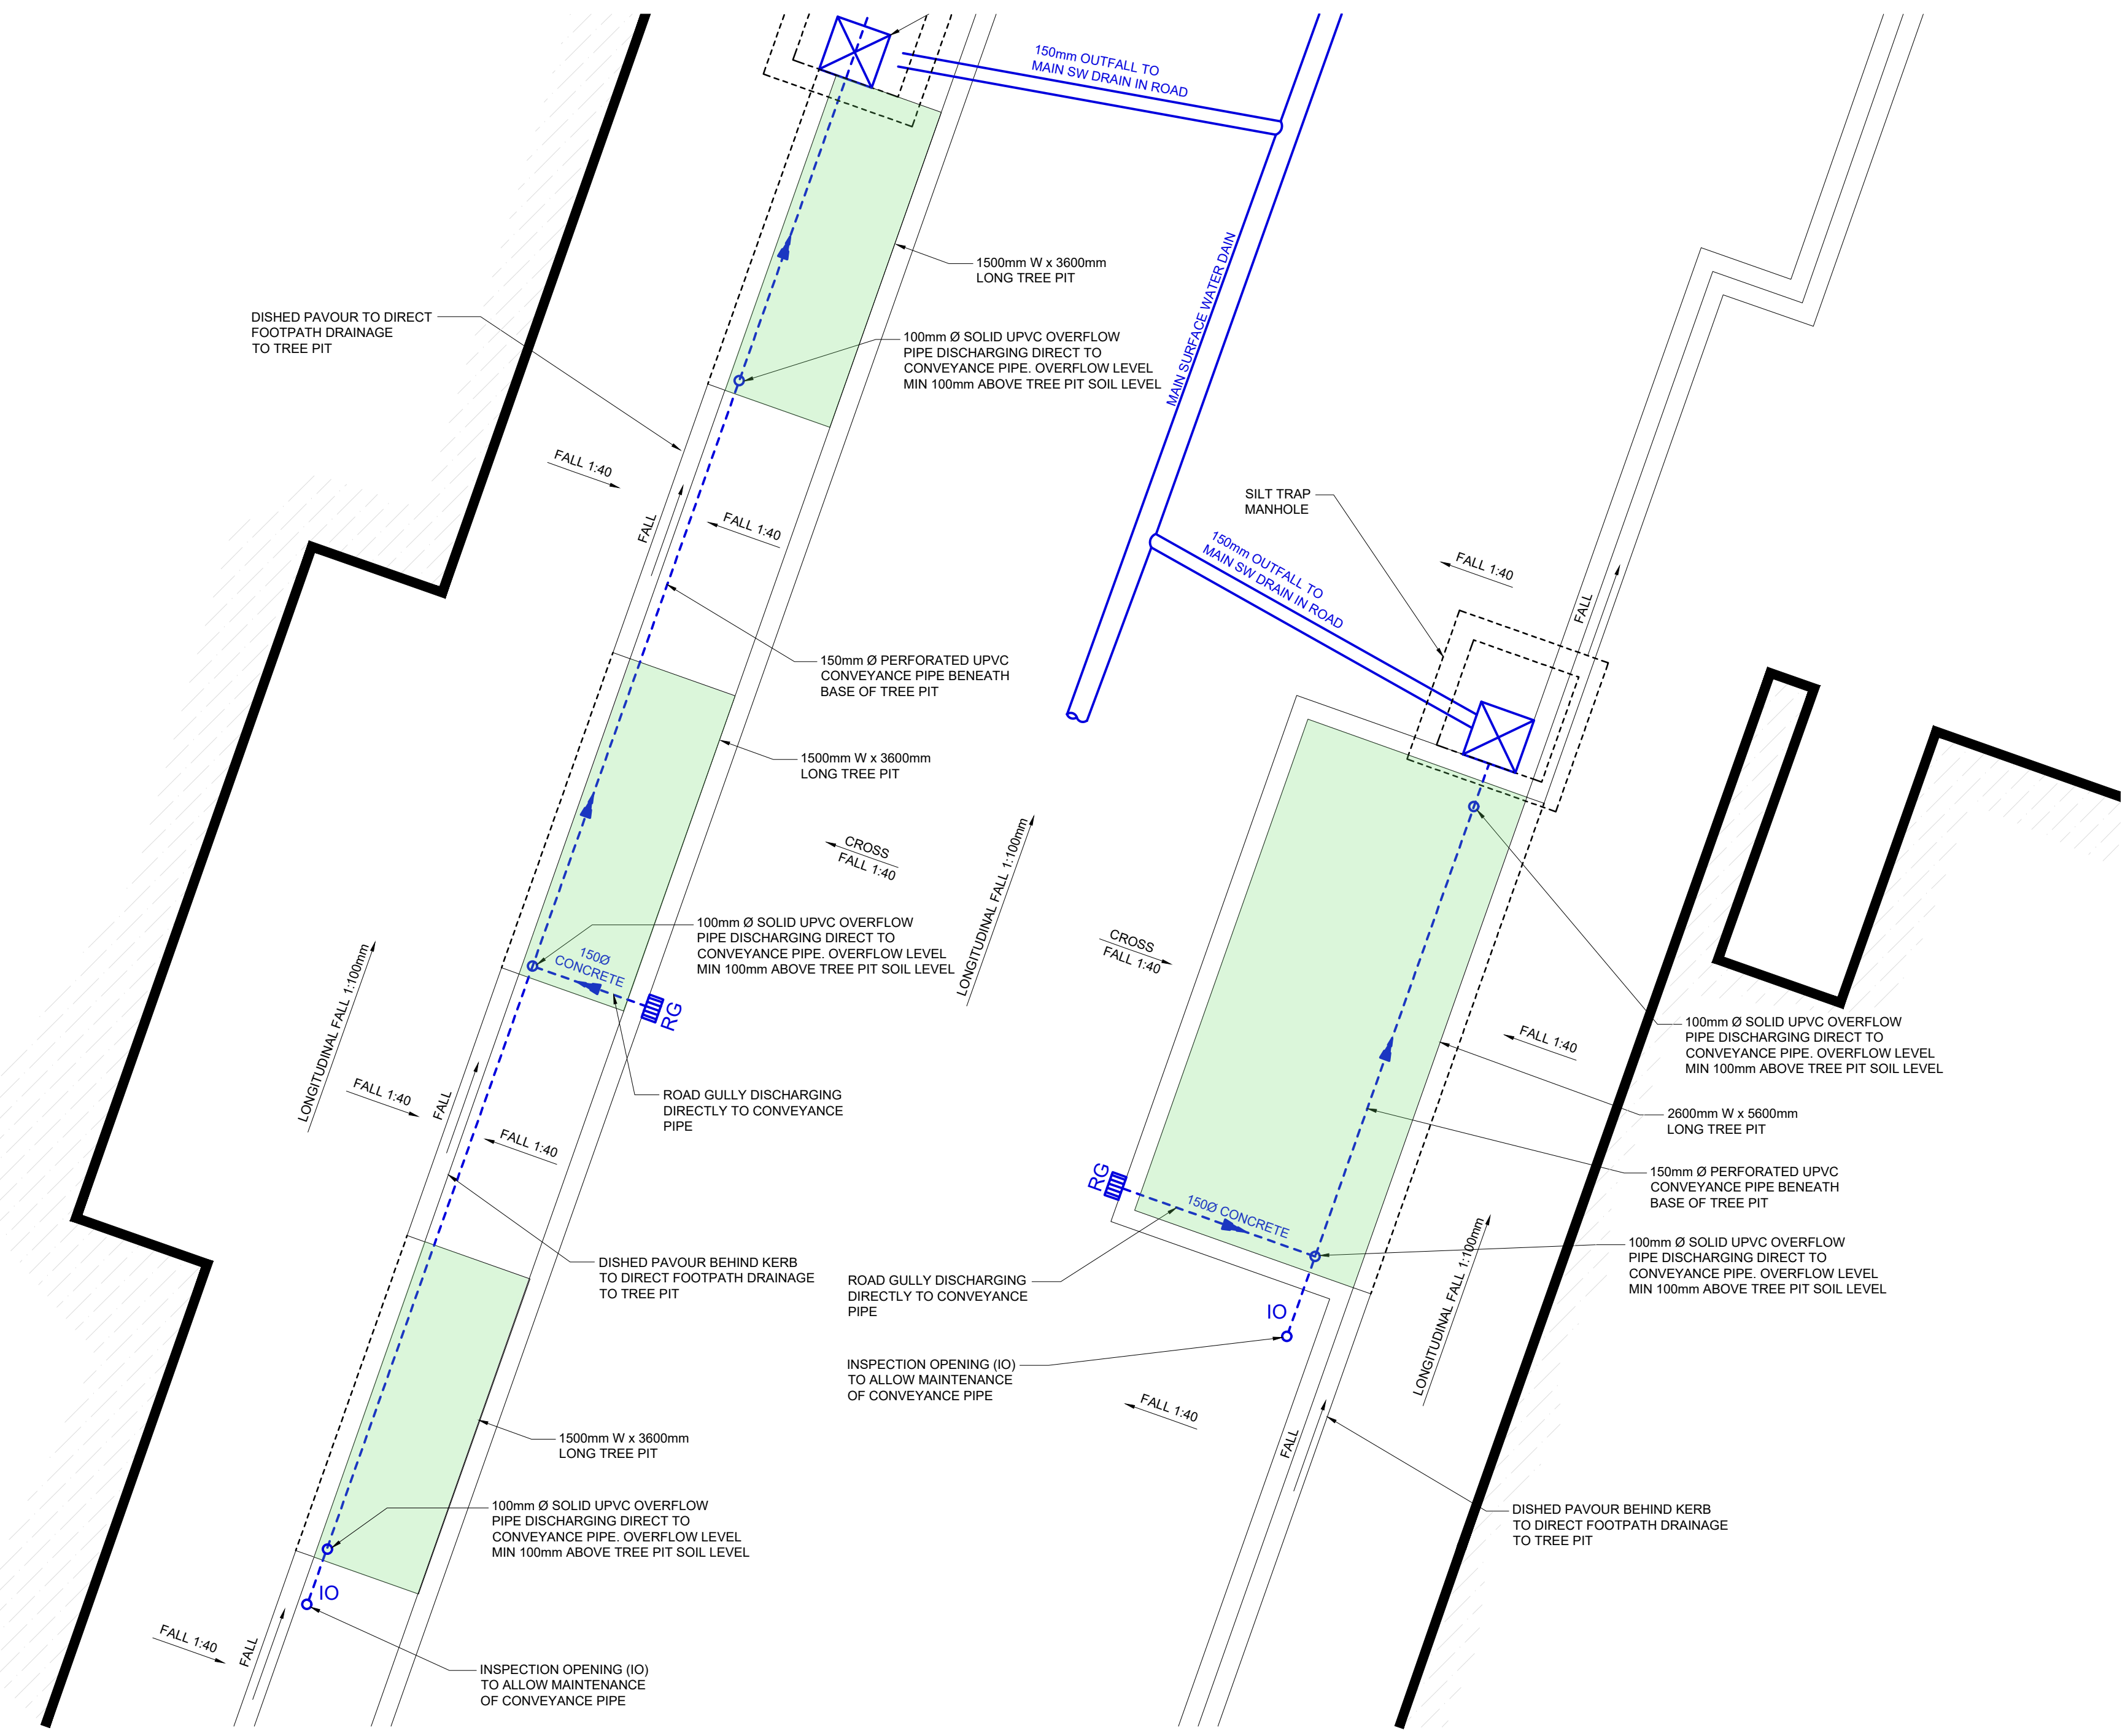


**LINKED OPEN TREE PIT DRAINAGE PLAN**  
SCALE @ A0: 1:1  
SCALE @ A2: 1:2

**STANDALONE OPEN TREE PIT DRAINAGE PLAN**  
SCALE @ A0: 1:1  
SCALE @ A2: 1:2

**LONGITUDINAL AND CROSS SECTIONS ARE SIMILAR TO THE COVERED TREE PIT DRAINAGE PLAN**

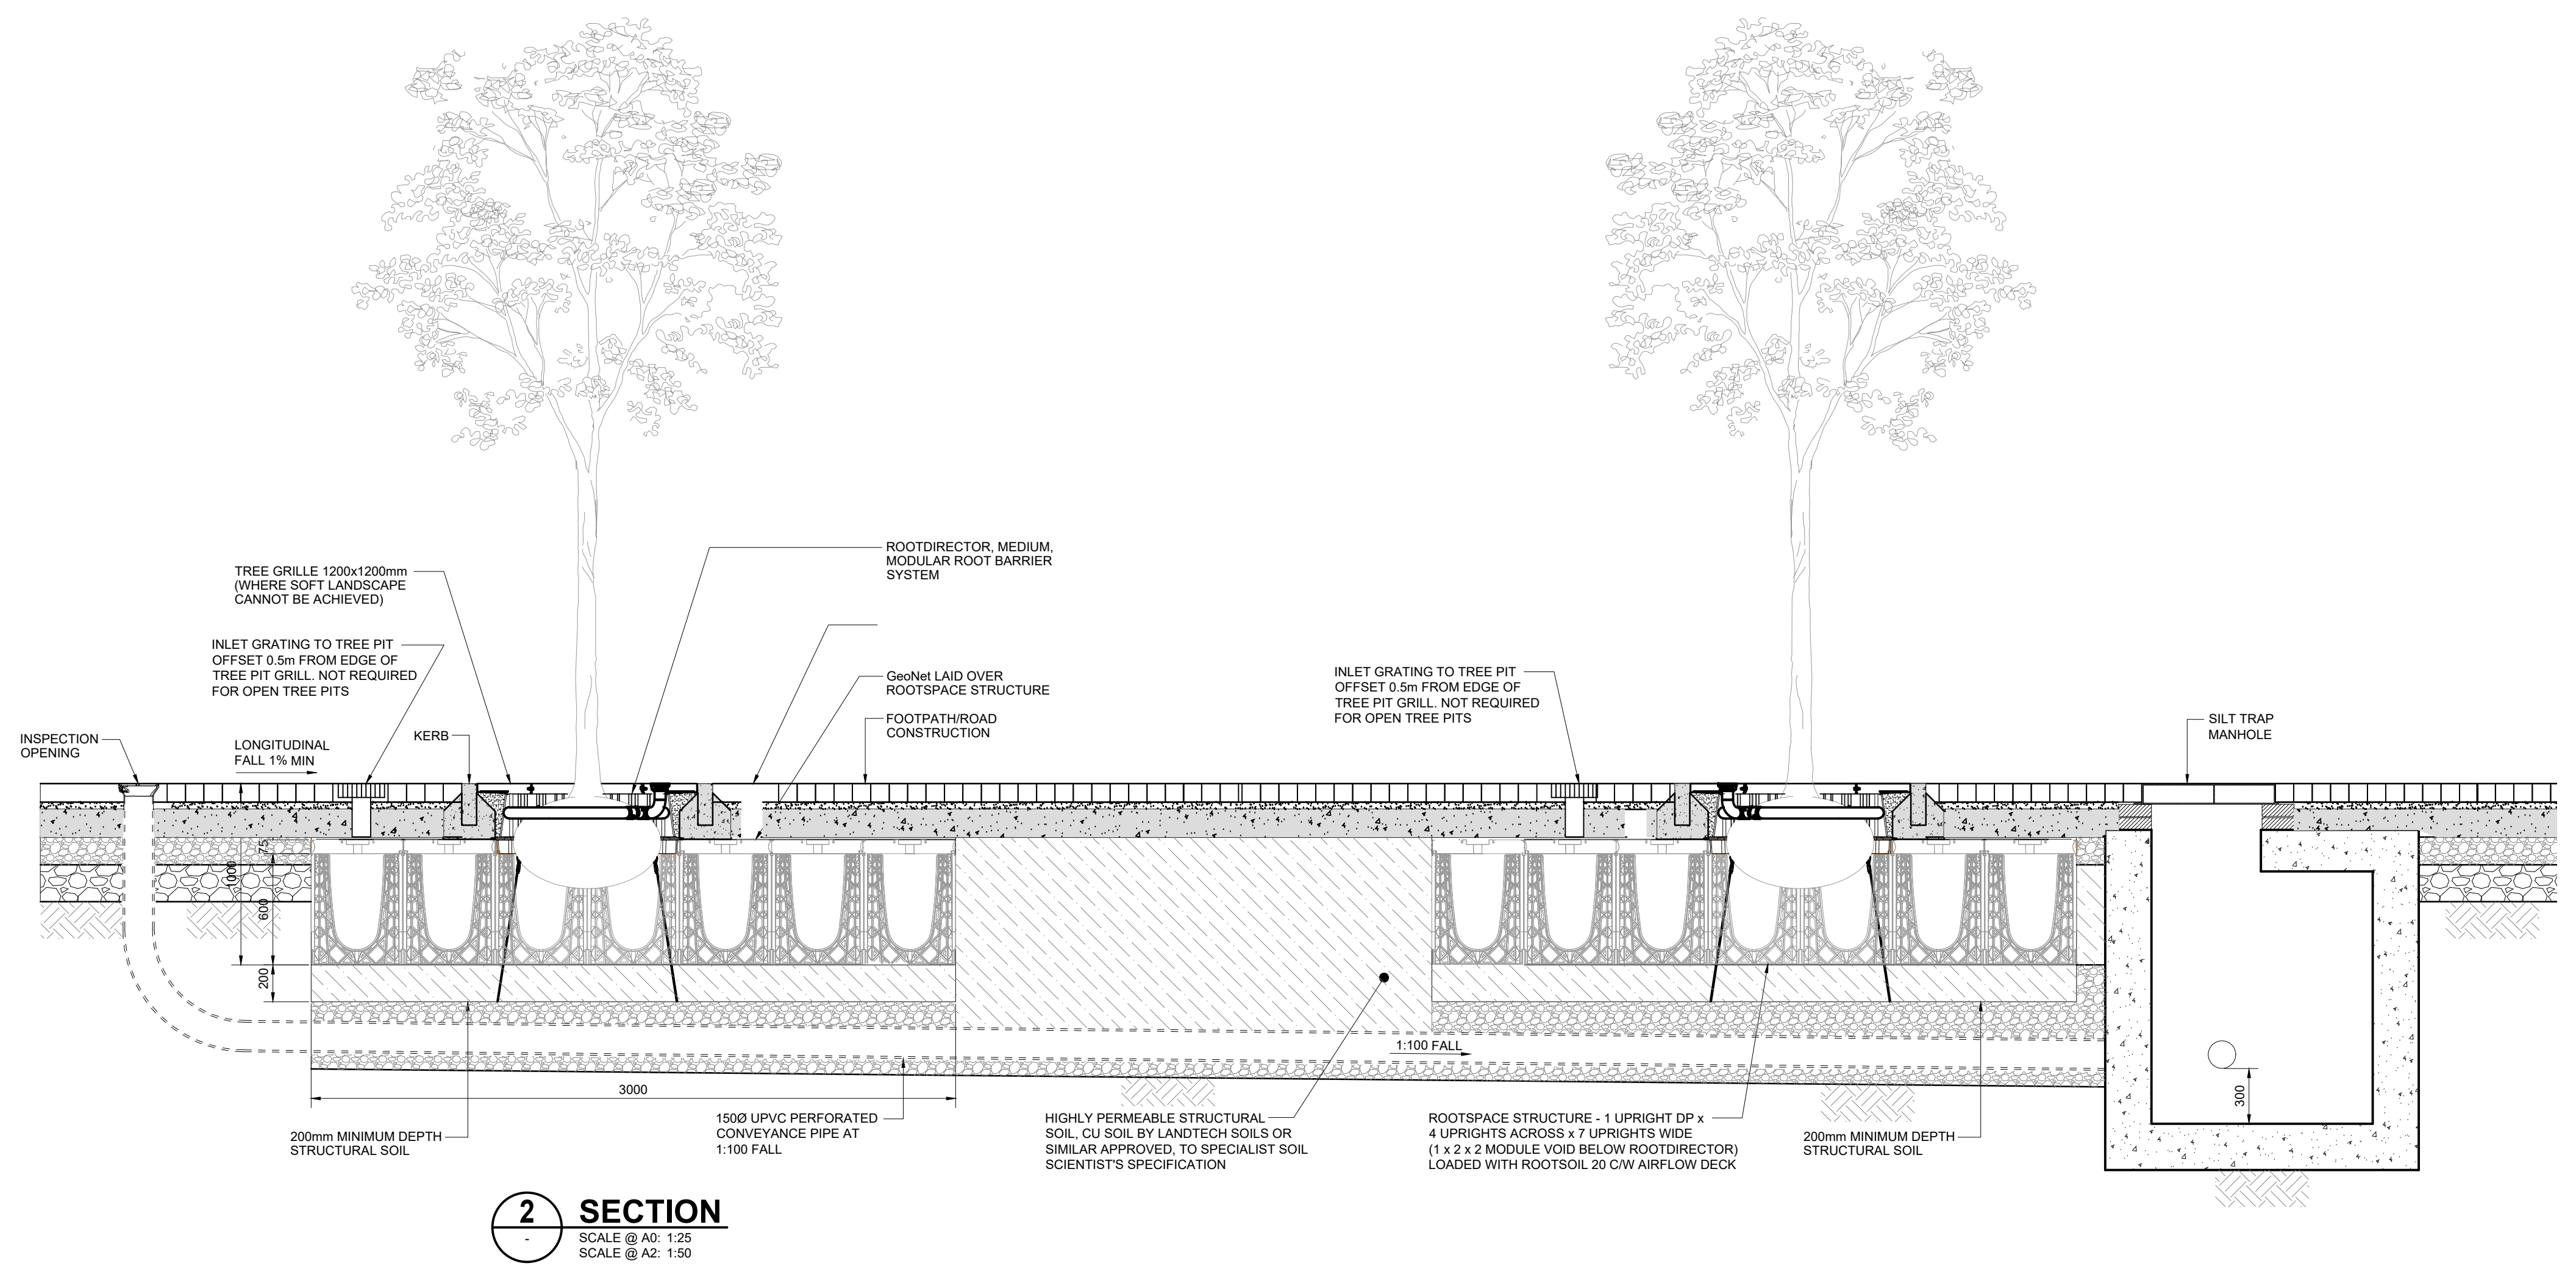

**2 SECTION**  
SCALE @ A0: 1:25  
SCALE @ A2: 1:50

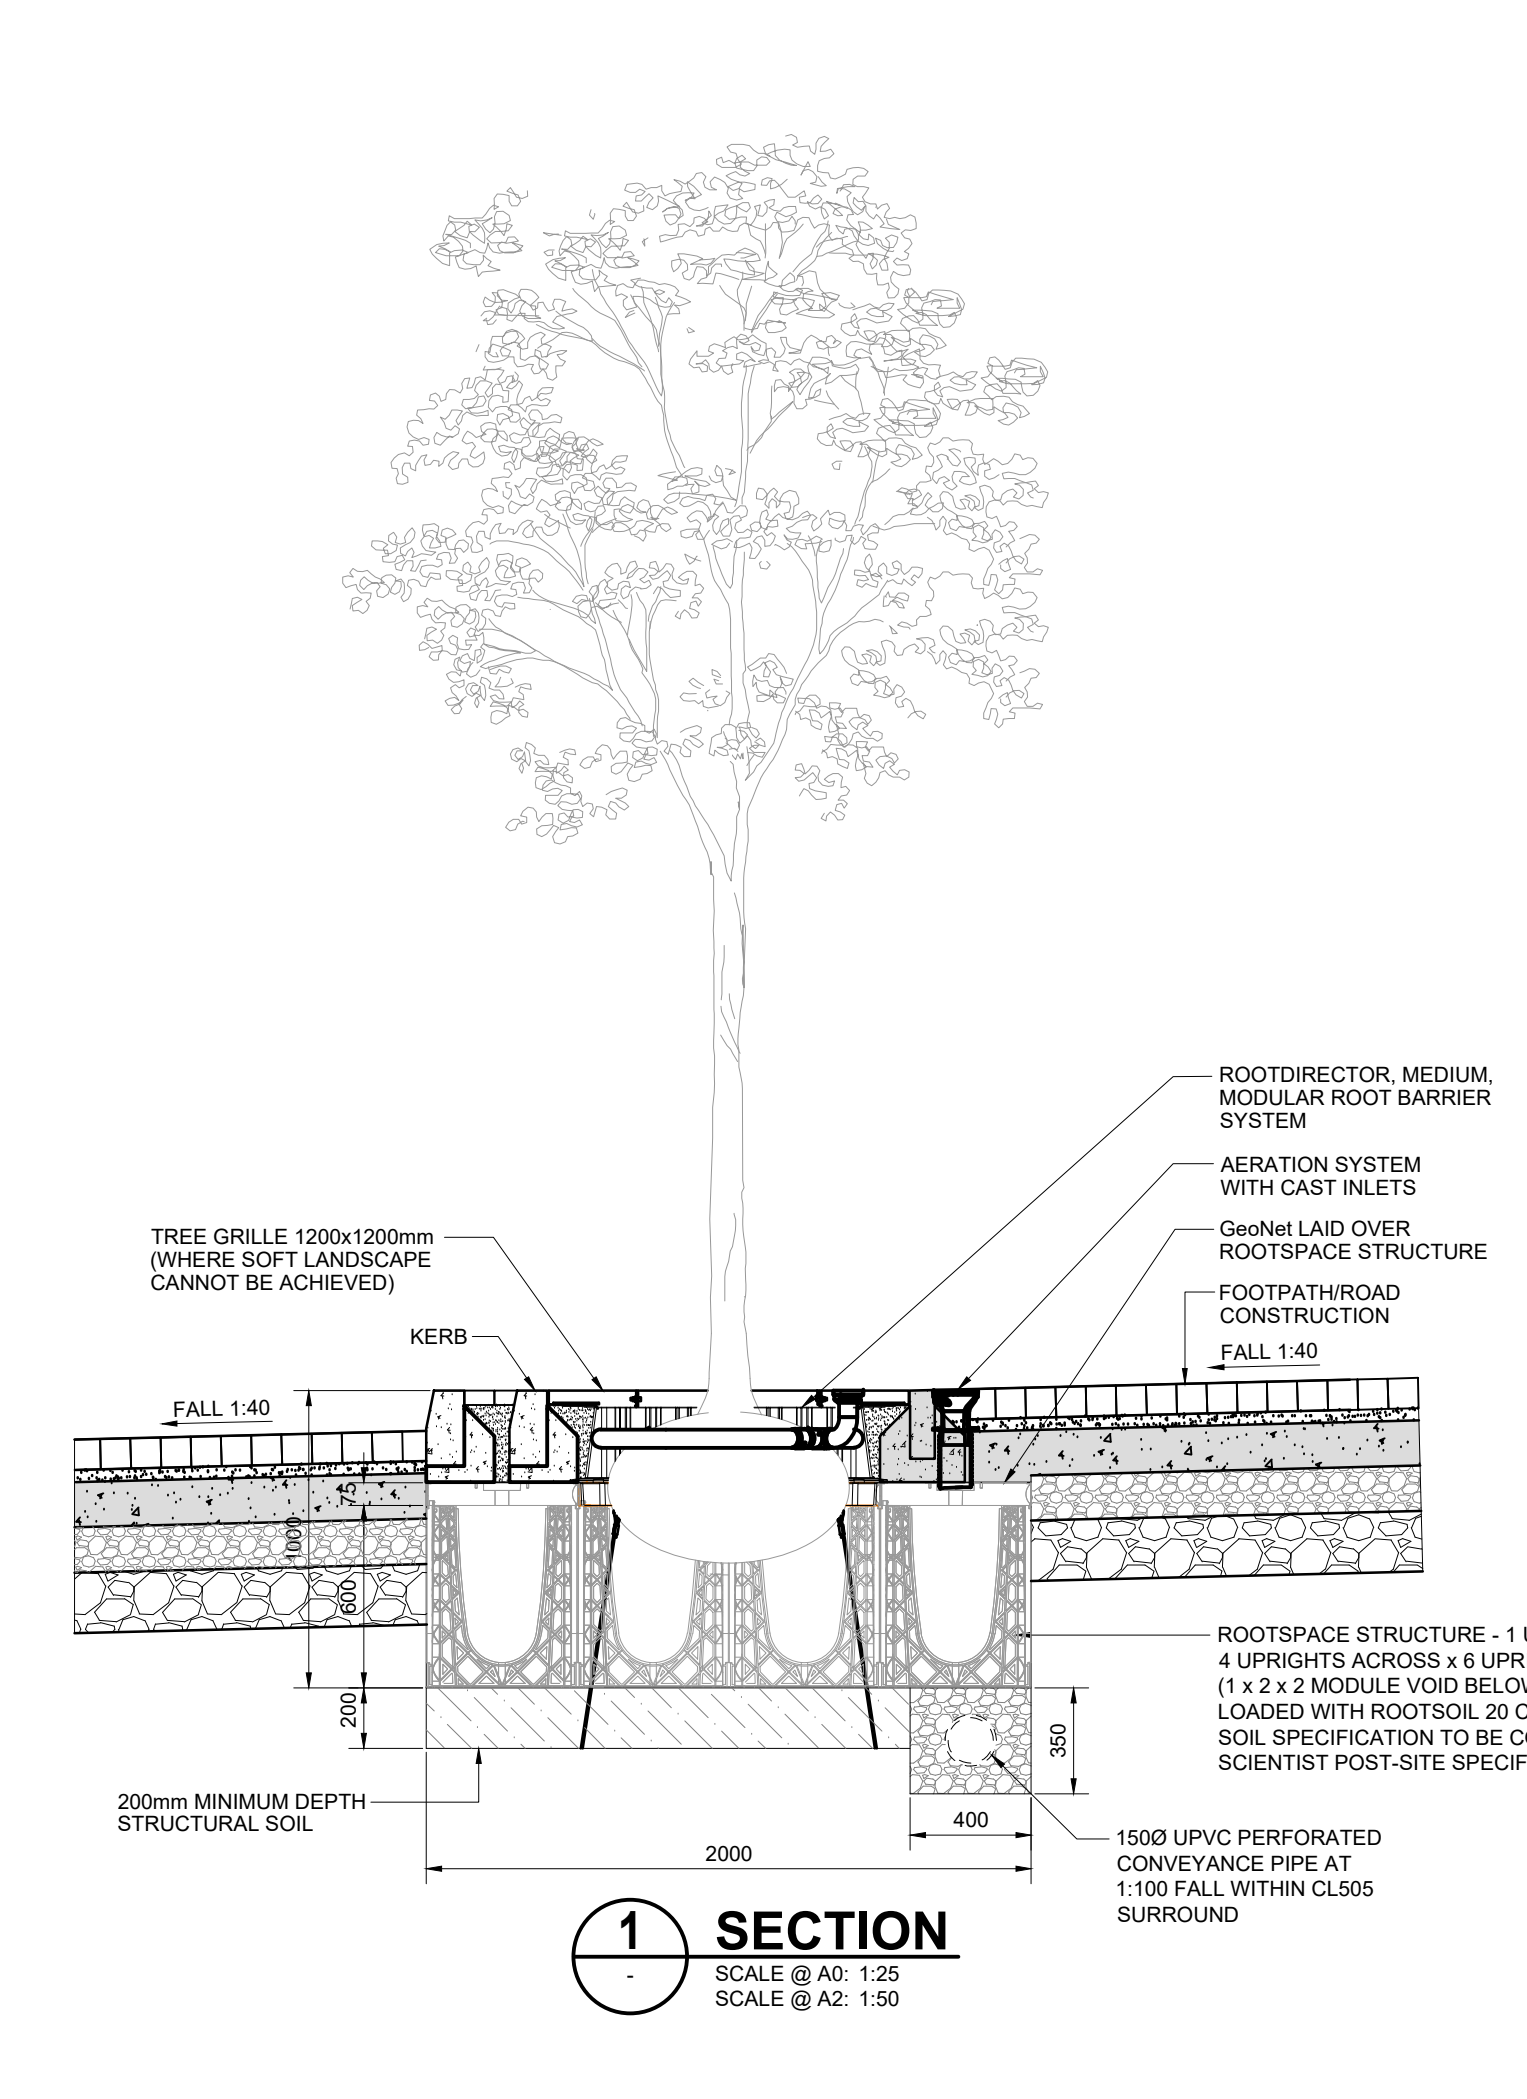

**1 SECTION**  
SCALE @ A0: 1:25  
SCALE @ A2: 1:50

PLN	DATE	DESCRIPTION	ISSUED BY	APPROVED BY
PL3	06.11.20	PLANNING ISSUE		
PL2	06.05.20	ISSUED FOR PLANNING		
PL1	30.03.20	ISSUED FOR PLANNING		

ISSUE	DATE	DESCRIPTION	ISSUED BY	APPROVED BY

**DRAWING STAGE: PLANNING**

**BM** Dublin Office: Sandwith House, 53-54 Lower Sandwith Street, Dublin 2, Ireland. Tel: 01 472 2300 Fax: 01 472 2164. London Office: 12 Mill Street, London SE1 2AY, United Kingdom. Tel: (0444) 20 3750 3530

**ACEI** The Institution of Structural Engineers

**PROJECT: DBTR-SCR1 FUND, A SUB-FUND OF THE CWTG MULTI FAMILY ICAV**

**PROJECT TITLE: PLAYER WILLS SOUTH CIRCULAR ROAD** **BM PROJECT No: 19.117**

**DRAWING TITLE: TYPICAL SUDS DETAILS - SHEET 2 TREE PIT DRAINAGE PLAN & DETAILS**

**DRAWING No: PW-BMD-ZZ-XX-DR-C-1251** **ISSUE: PL3**