
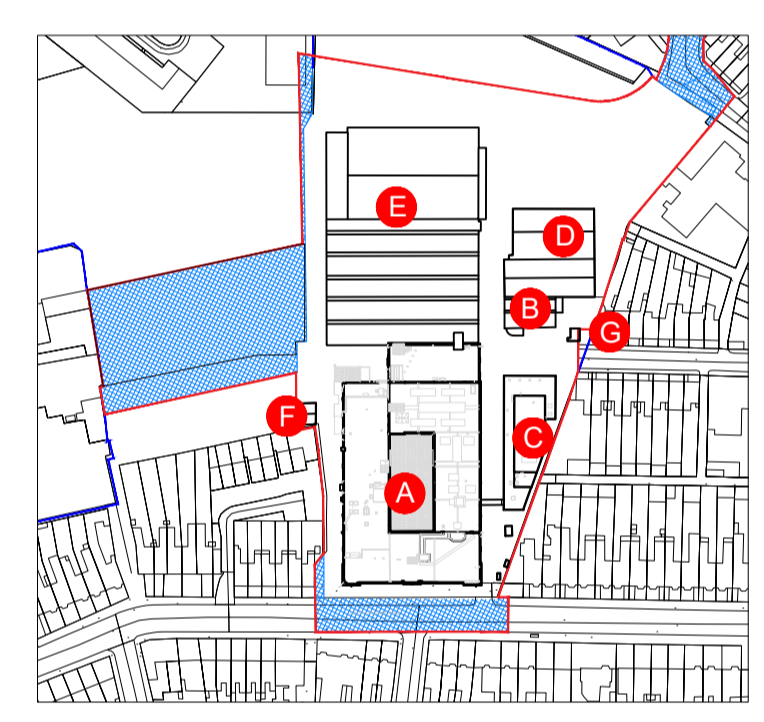


ALL DIMENSIONS TO BE CHECKED ON SITE
 NO DIMENSIONS TO BE SCALED FROM THIS DRAWING
 THIS DRAWING IS TO BE USED IN CONJUNCTION WITH
 RELEVANT CONSULTANCY SERVICES

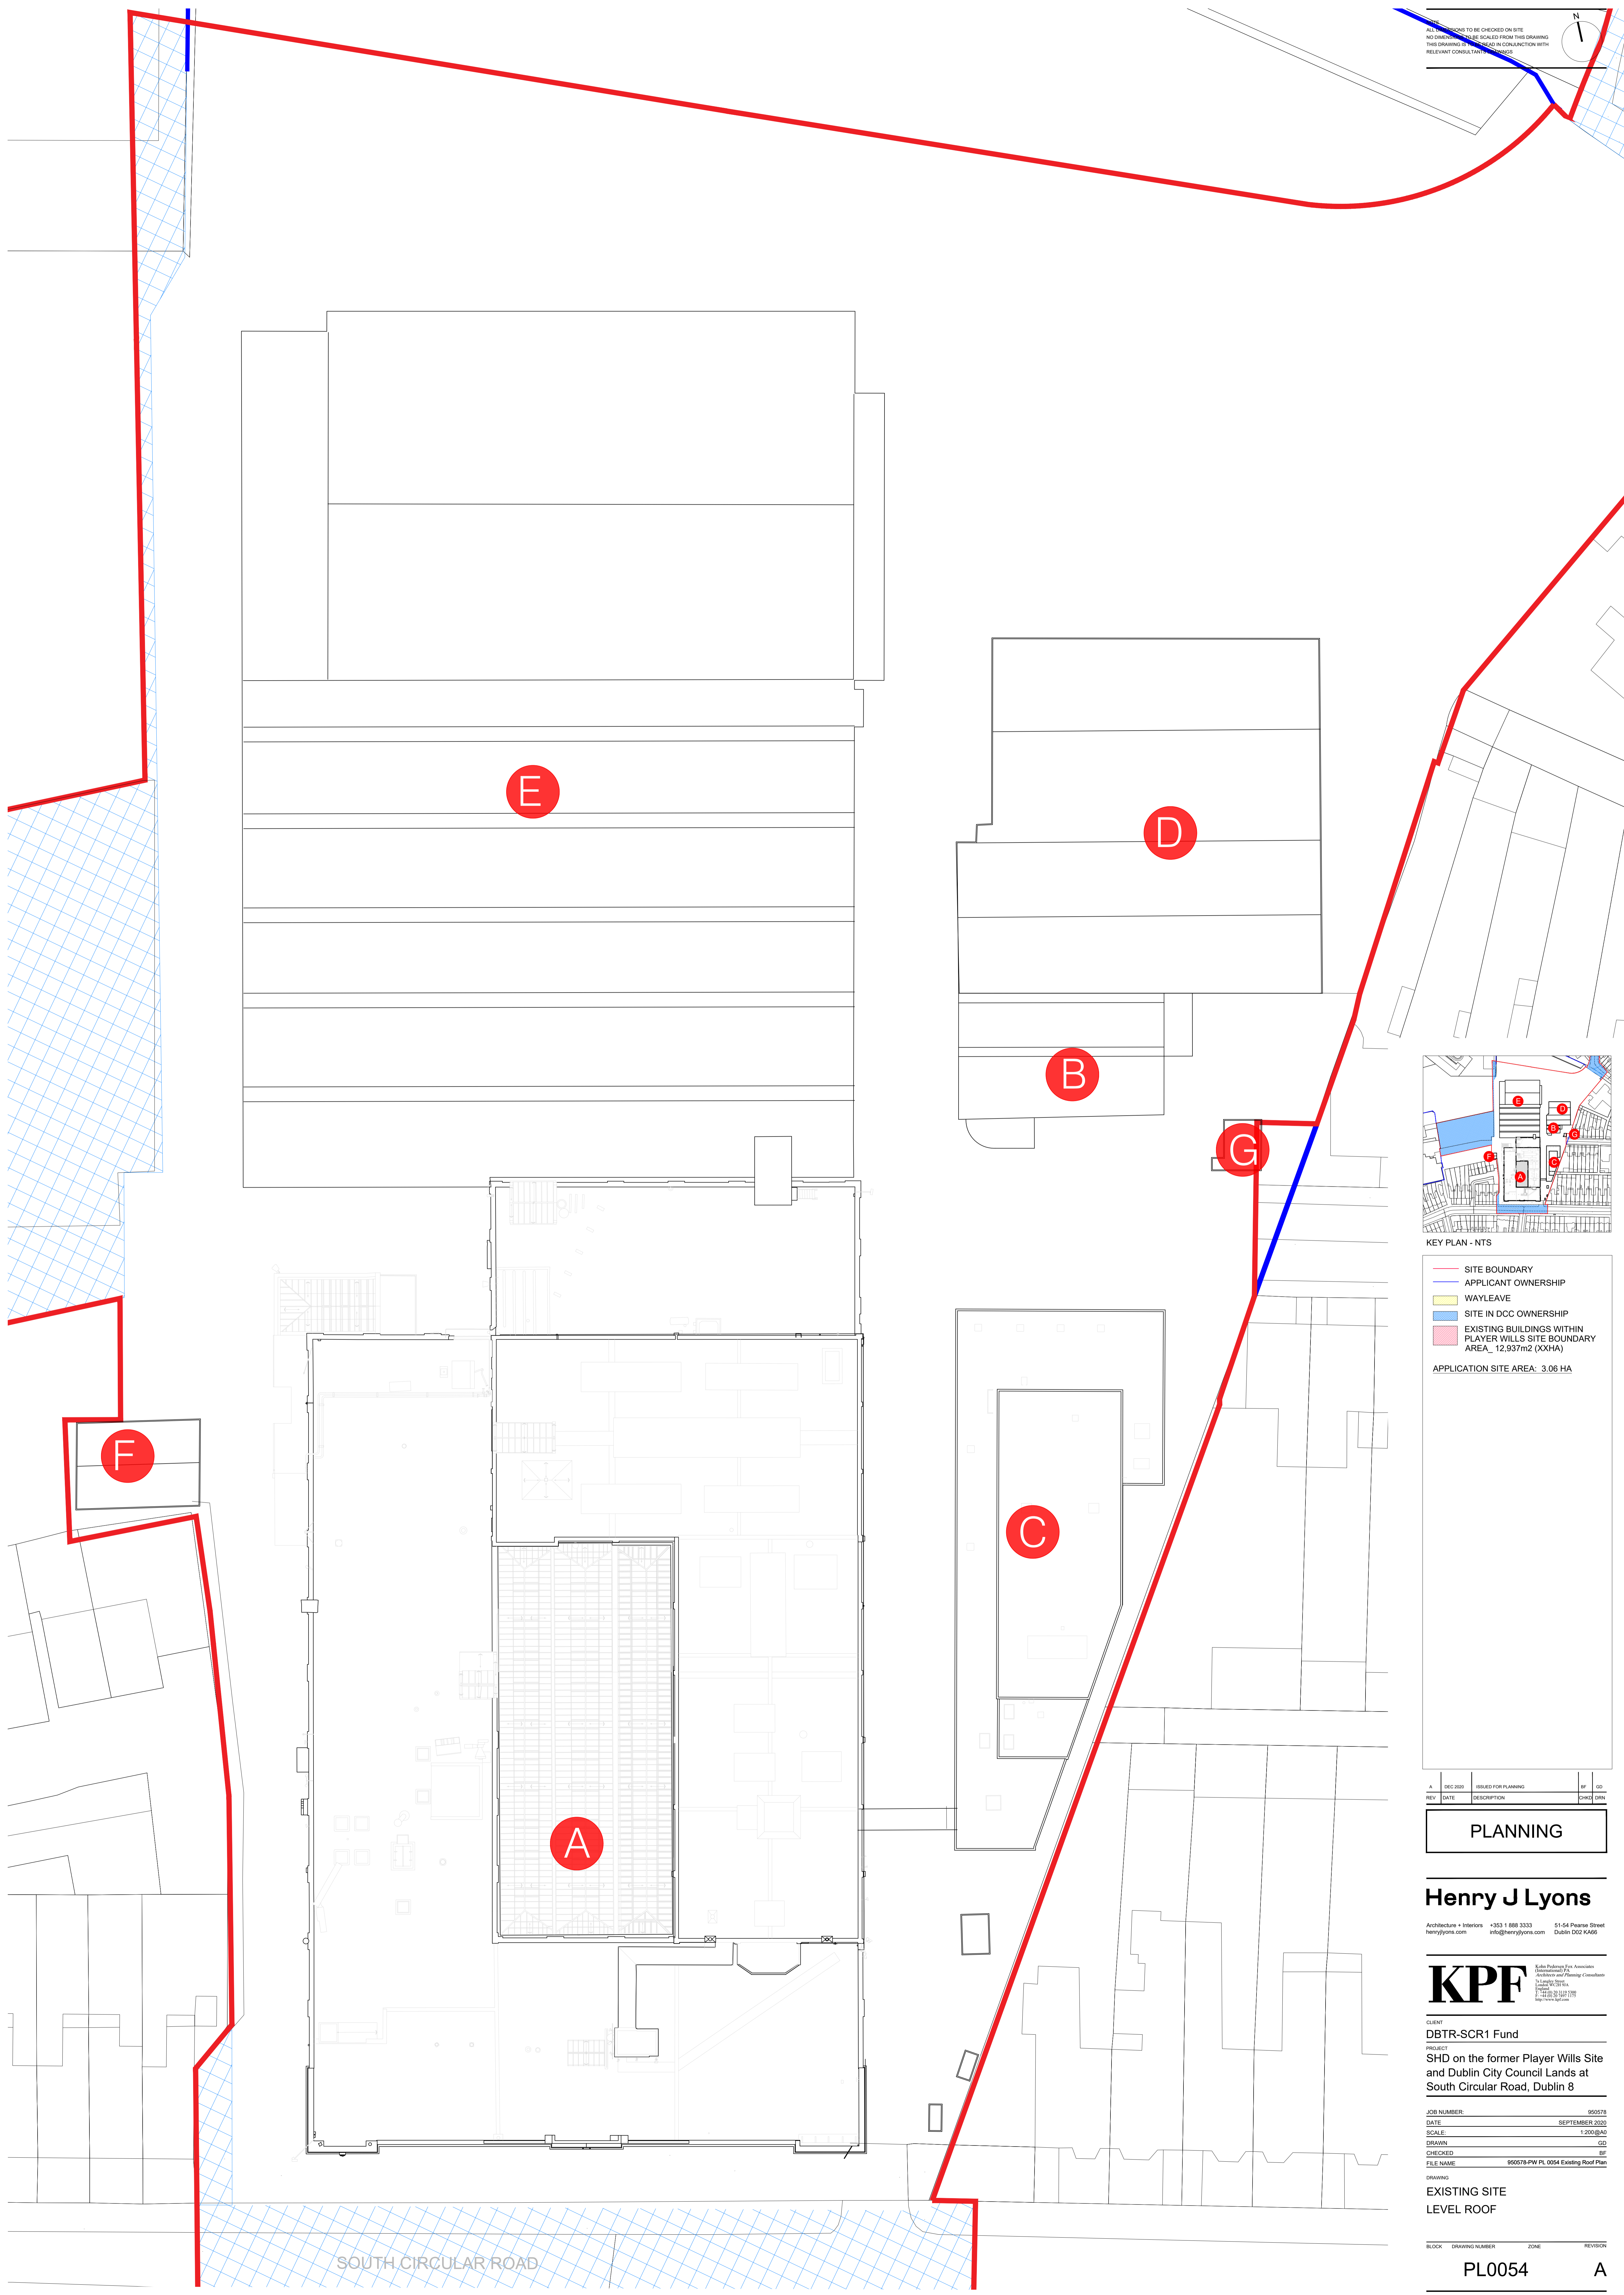

KEY PLAN - NTS

- SITE BOUNDARY
- APPLICANT OWNERSHIP
- WAYLEAVE
- SITE IN DCC OWNERSHIP
- EXISTING BUILDINGS WITHIN PLAYER WILLS SITE BOUNDARY AREA_ 12,937m2 (XXHA)

APPLICATION SITE AREA: 3.06 HA

REV	DATE	DESCRIPTION	DRN	DRN
A	DEC 2020	ISSUED FOR PLANNING	BF	GD

PLANNING

Henry J Lyons
 Architecture + Interiors +353 1 888 3333 51-54 Pearse Street
 henryjlyons.com info@henryjlyons.com Dublin D02 X466

KPF Kohn Pedersen Fox Associates
 International Inc.
 500 Madison Avenue
 New York, NY 10022-1099
 USA
 www.kpf.com

CLIENT:
DBTR-SCR1 Fund
 PROJECT:
SHD on the former Player Wills Site and Dublin City Council Lands at South Circular Road, Dublin 8

JOB NUMBER: 950578
 DATE: SEPTEMBER 2020
 SCALE: 1:200 @A0
 DRAWN: GD
 CHECKED: BF
 FILE NAME: 950578-PW-PL-0054 Existing Roof Plan

DRAWING:
EXISTING SITE LEVEL ROOF

BLOCK	DRAWING NUMBER	ZONE	REVISION
	PL0054		A