




01 EXISTING WEST ELEVATION BLOCKS E & A
PL0056 SCALE 1:200

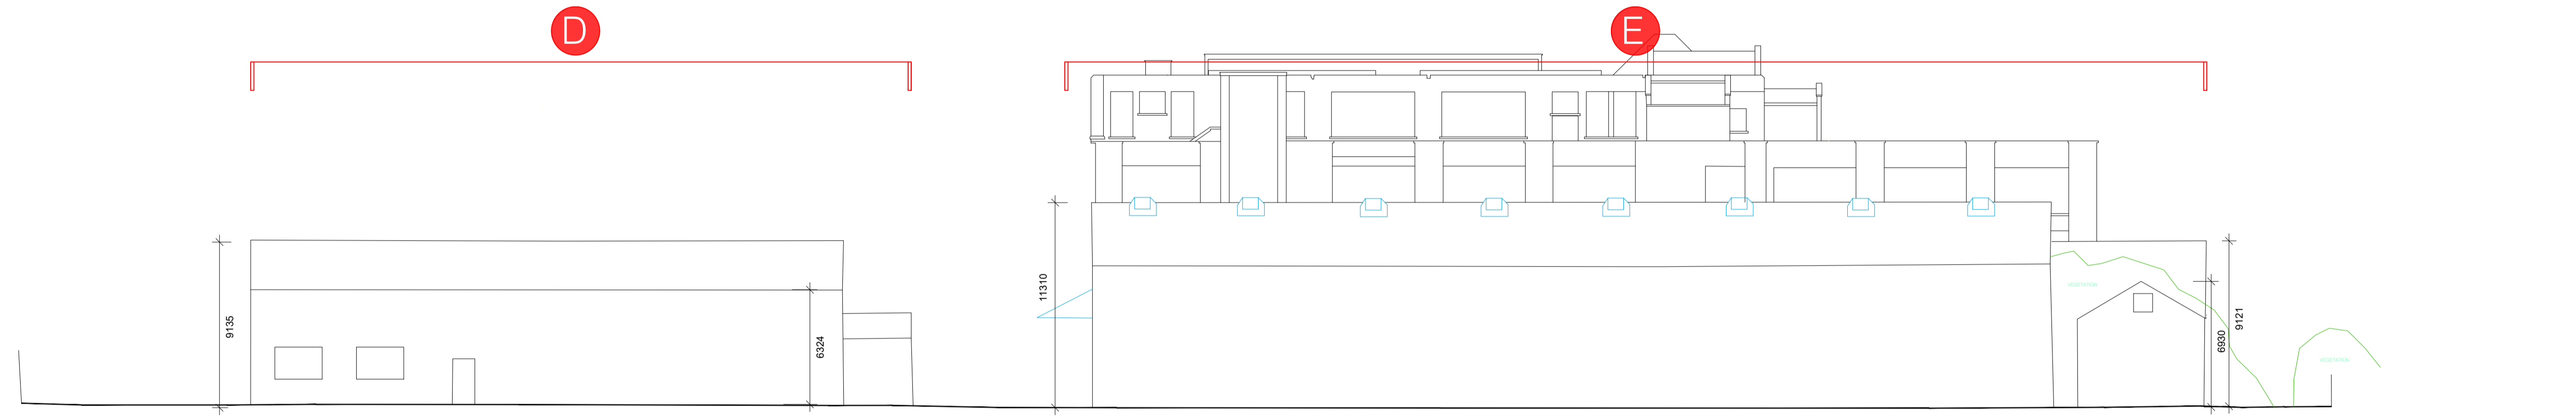


02 EXISTING NORTH ELEVATION OF BLOCKS D & E
PL0056 SCALE 1:200

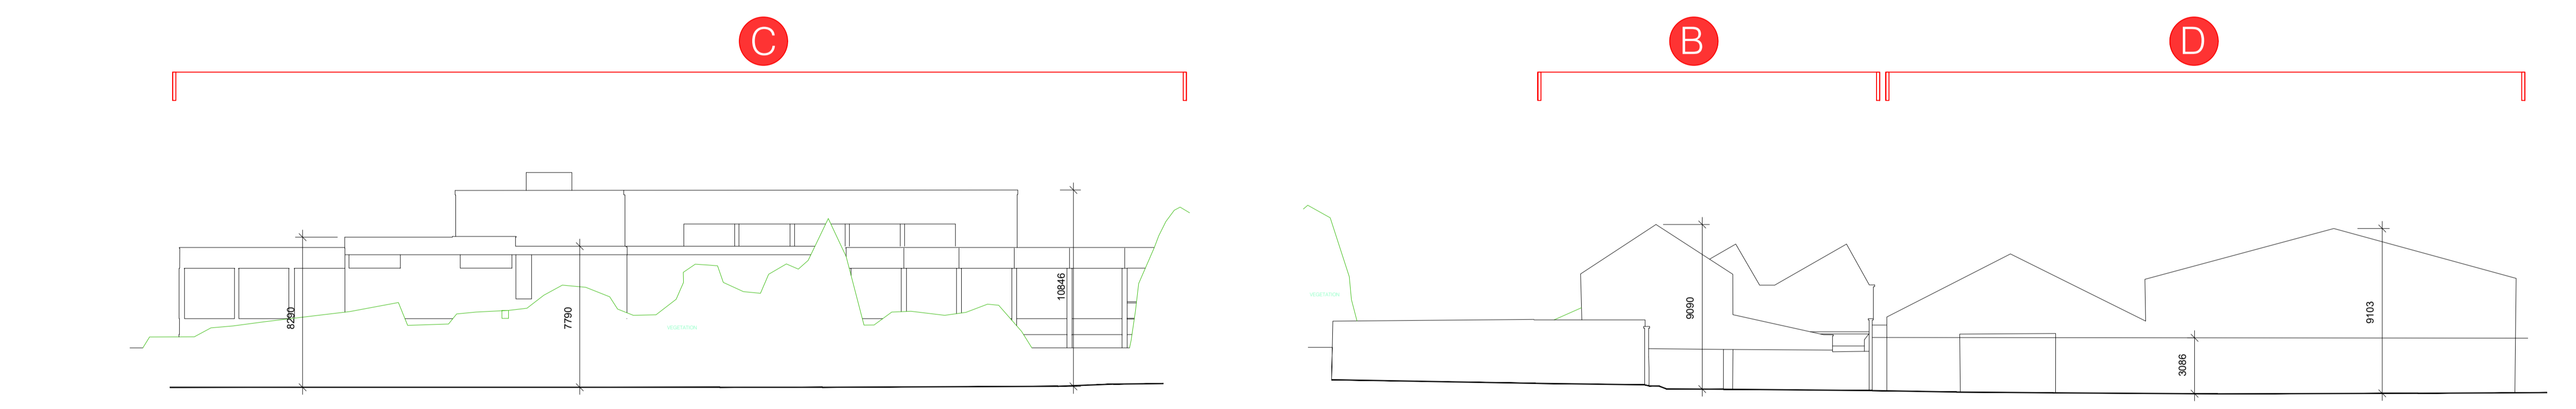

04 EXISTING EAST ELEVATION OF BLOCK C
PL0056 SCALE 1:200

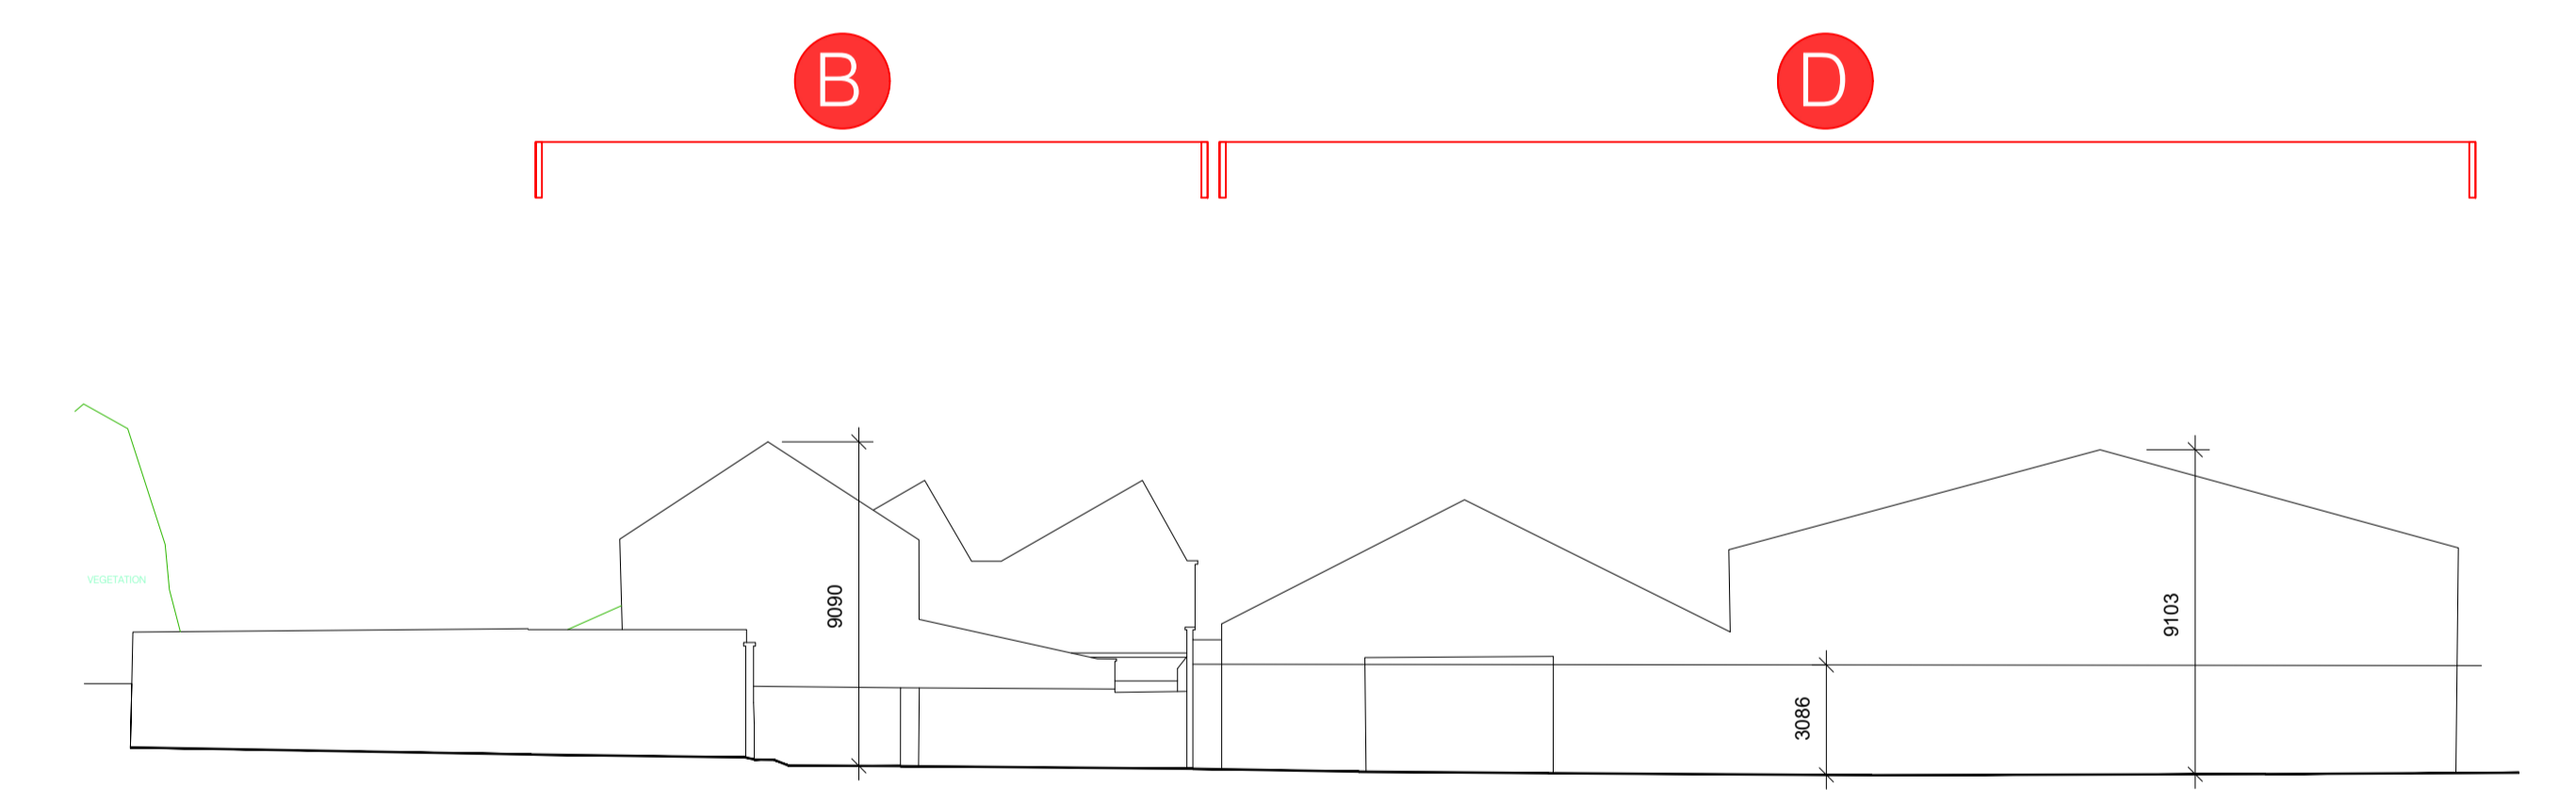


03 EXISTING EAST ELEVATION OF BLOCK B & D
PL0056 SCALE 1:200

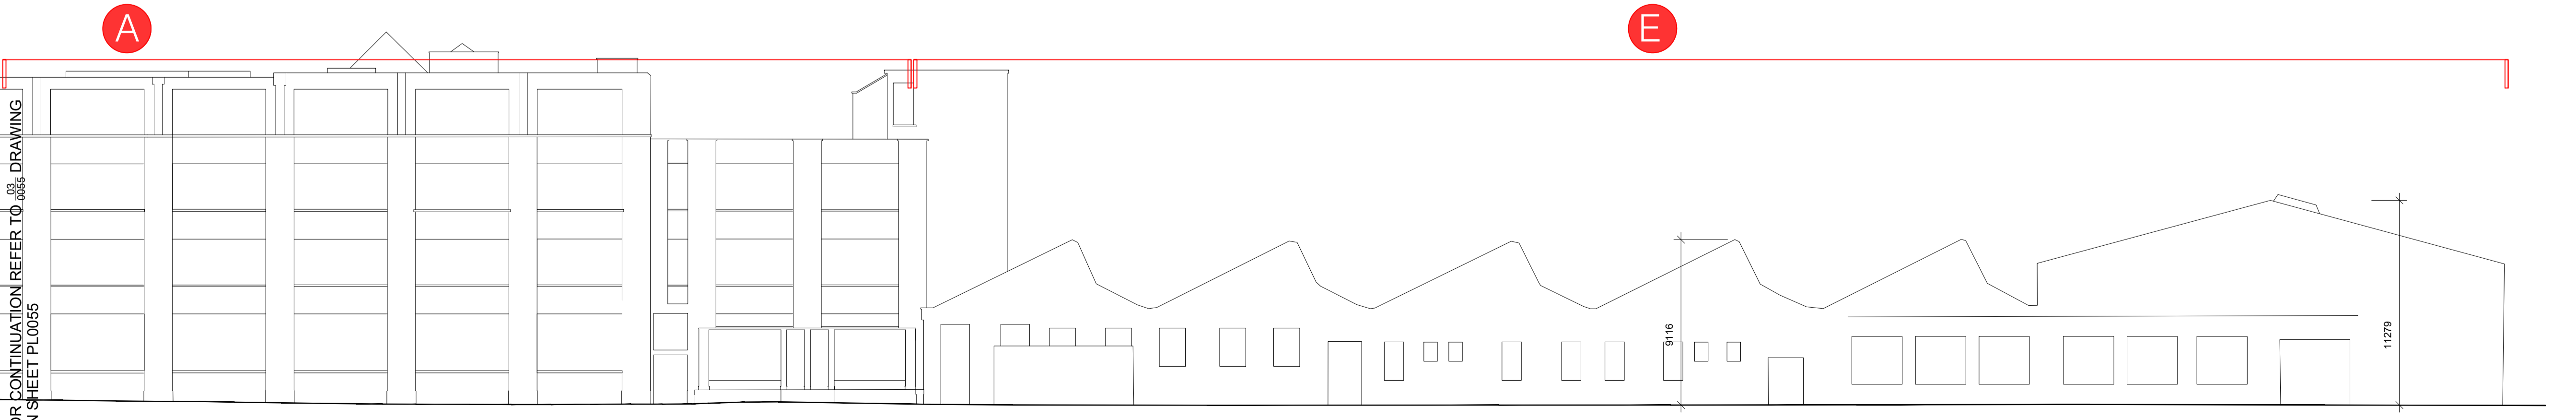

05 EXISTING EAST ELEVATION OF BLOCKS A & E
PL0056 SCALE 1:200

NOTE
ALL DIMENSIONS TO BE CHECKED ON SITE
NO DIMENSIONS TO BE SCALED FROM THIS DRAWING
THIS DRAWING IS TO BE READ IN CONJUNCTION WITH
RELEVANT CONSULTANTS DRAWINGS

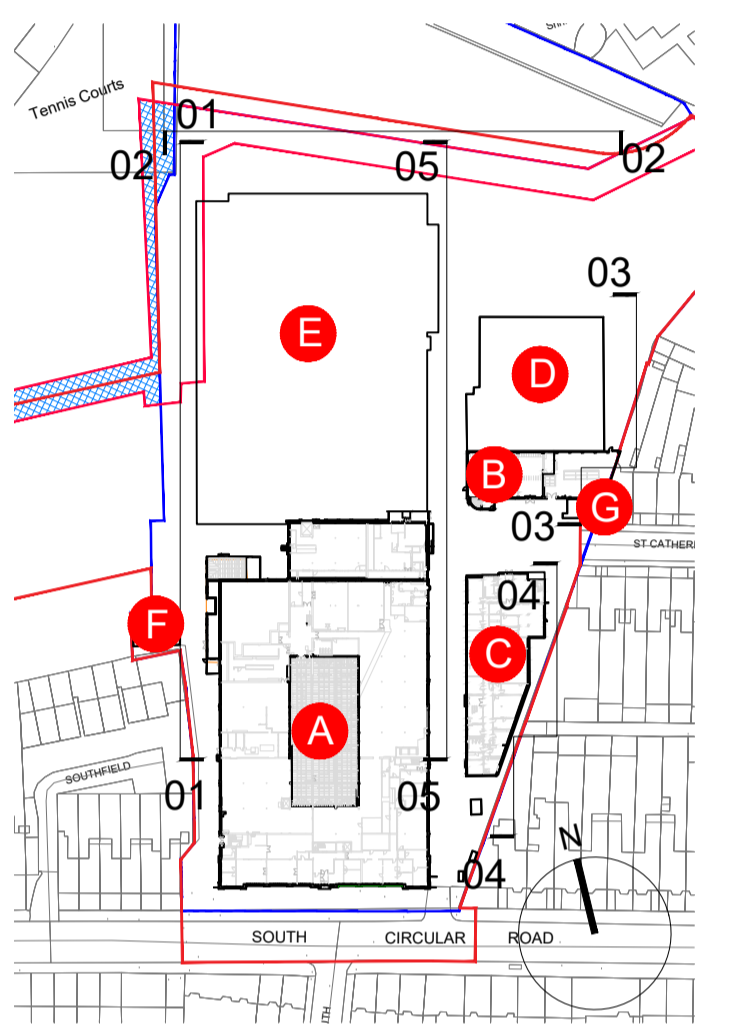

KEY PLAN NTS

REV	DATE	DESCRIPTION	CHKD	DRN
A	DEC 2020	ISSUED FOR PLANNING	BF	GD

PLANNING

Henry J Lyons

Architecture + Interiors +353 1 888 3333 51-54 Pearse Street
henryjlyons.com info@henryjlyons.com Dublin D02 KA66

KPF Kuba Pedersen Fox Associates
(International) PA
Architects and Planning Consultants
75 Leadenhall Street
London EC3A 3HA
England
T: +44 (0) 20 3119 3300
F: +44 (0) 20 3407 1175
http://www.kpf.com

CLIENT
DBTR-SCR1 Fund

PROJECT
SHD on the former Player Wills Site
and Dublin City Council Lands at
South Circular Road, Dublin 8

JOB NUMBER:	950578
DATE:	OCTOBER 2020
SCALE:	1:200 @A1
DRAWN:	RMD
CHECKED:	BF
FILE NAME:	950578-PW PL 0055 Existing Elevations

DRAWING
PLAYER WILLS FACTORY
EXISTING SITE ELEVATIONS

BLOCK	DRAWING NUMBER	ZONE	REVISION
	PL0056		A