




NOTE
 ALL DIMENSIONS TO BE CHECKED ON SITE
 NO DIMENSIONS TO BE SCALED FROM THIS DRAWING
 THIS DRAWING IS TO BE READ IN CONJUNCTION WITH
 RELEVANT CONSULTANTS DRAWINGS

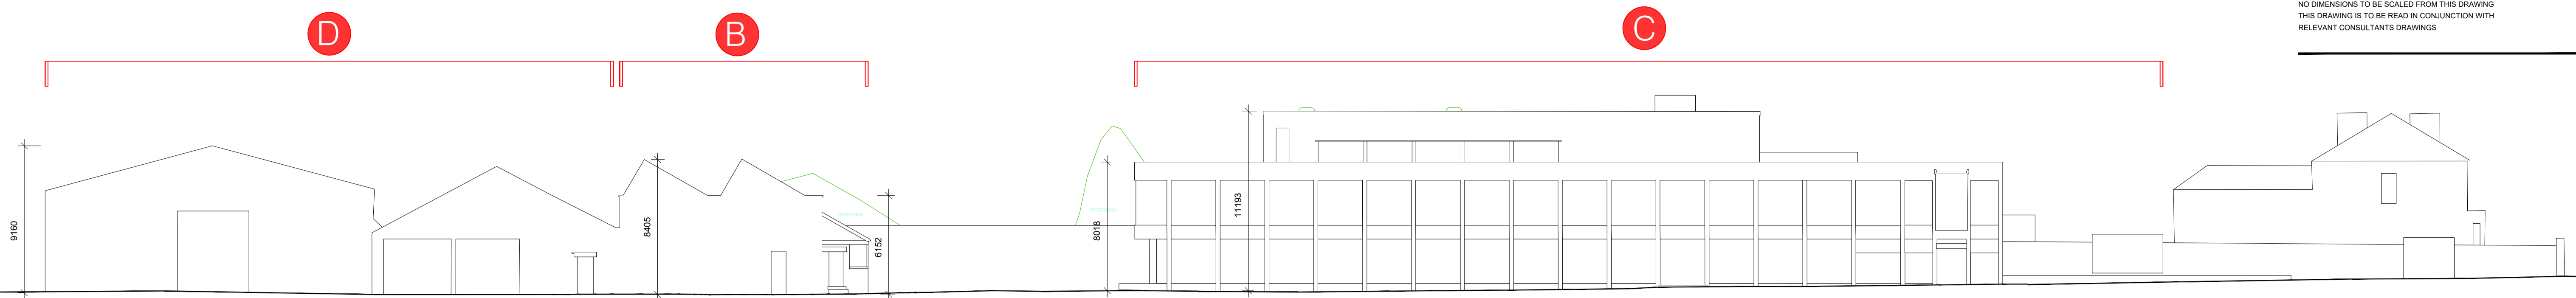


01 EXISTING WEST ELEVATION BLOCKS D, B & C
 PL0057 SCALE 1:200

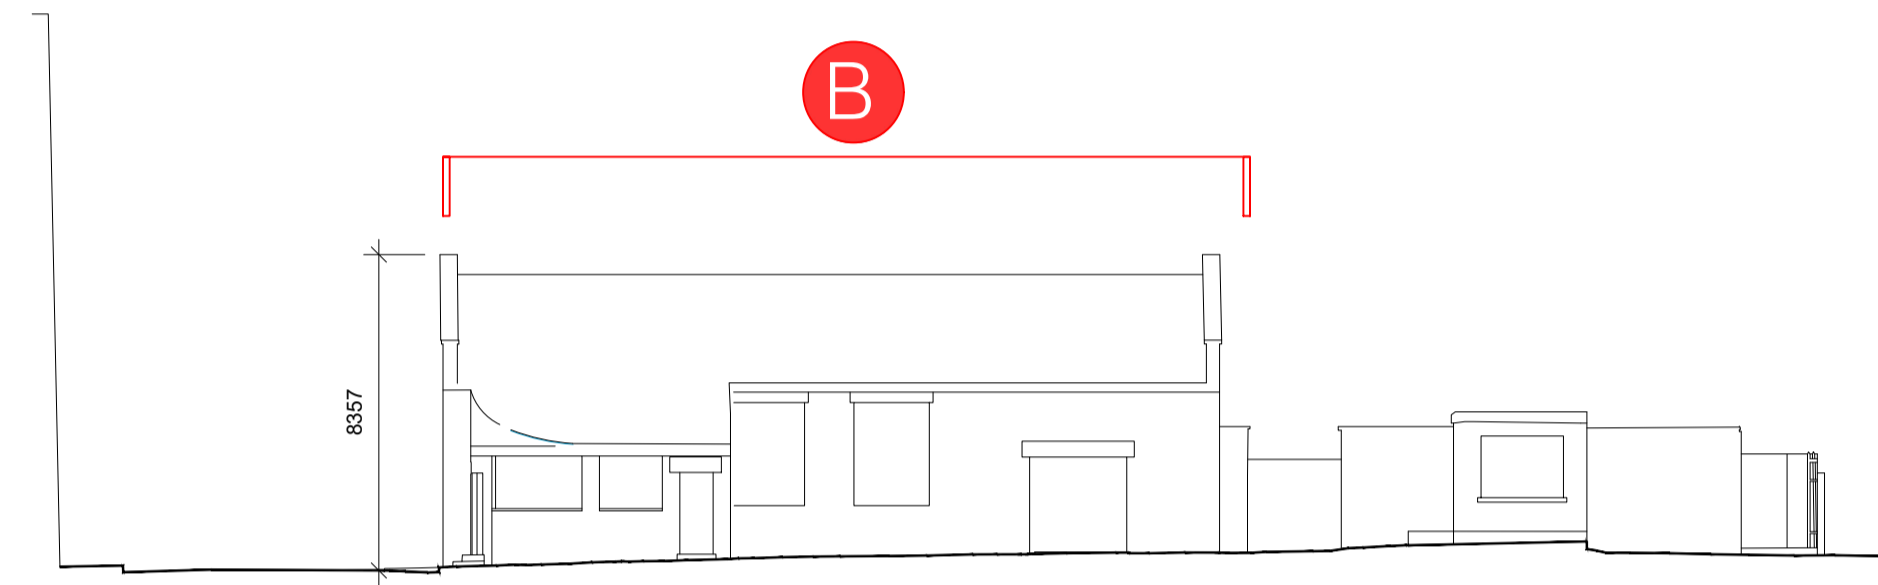

02 EXISTING SOUTH ELEVATION OF BLOCK B OF PLAYER WILLS FACTORY
 PL0057 SCALE 1:200

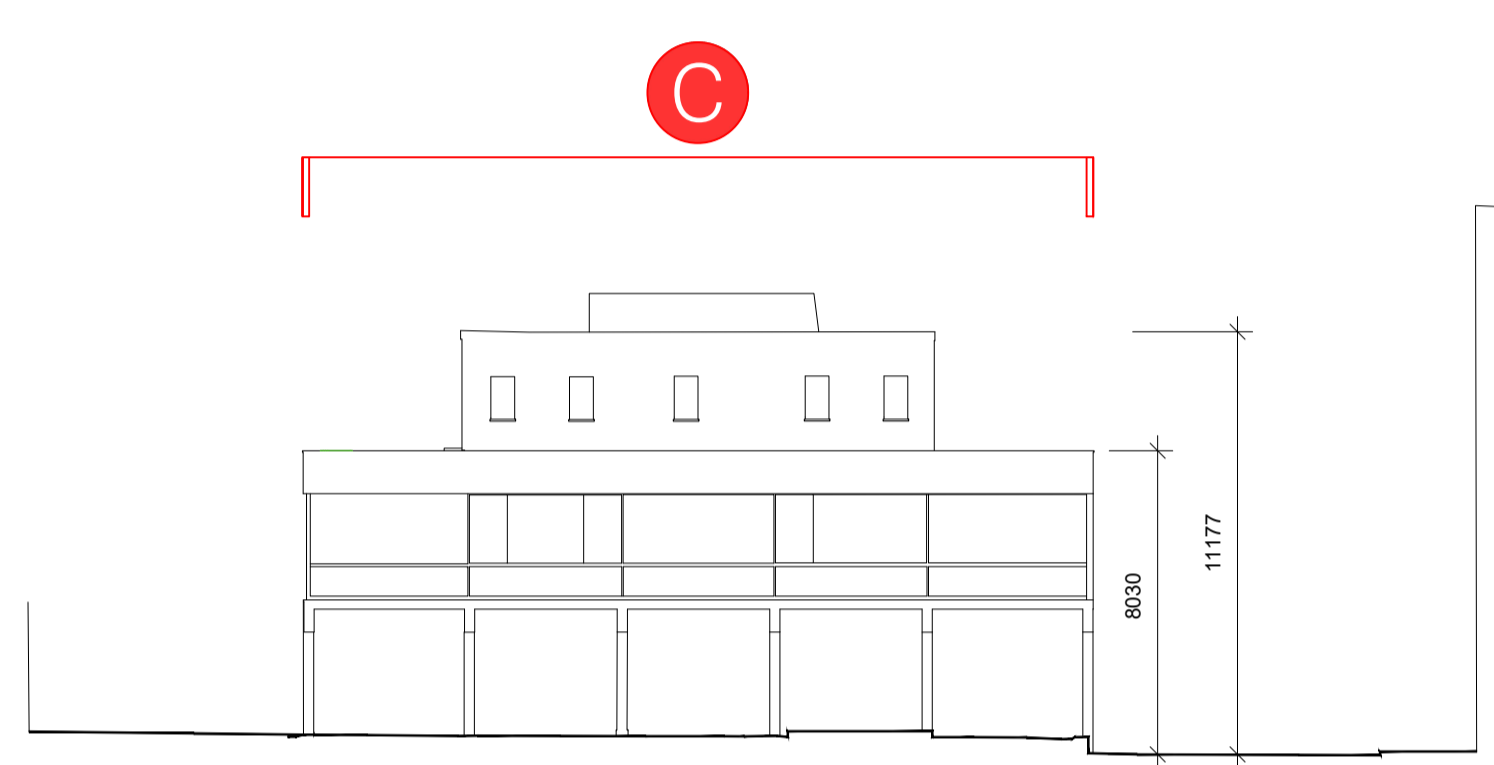

03 EXISTING NORTH ELEVATION OF BLOCK C OF PLAYER WILLS FACTORY
 PL0057 SCALE 1:200

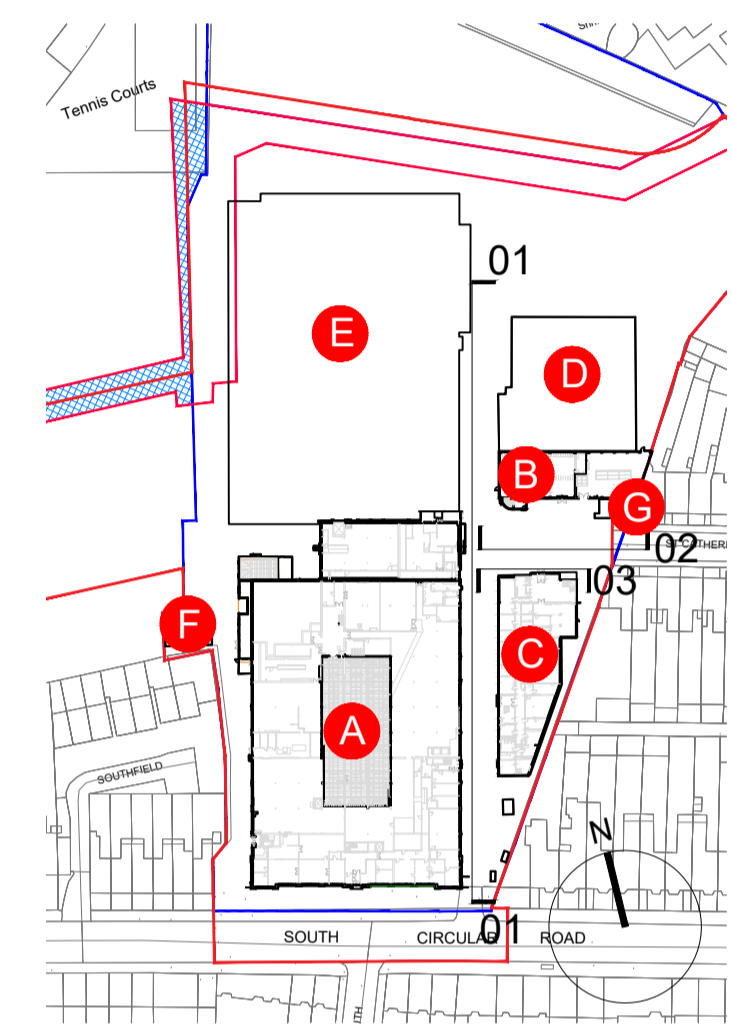

KEY PLAN NTS

REV	DATE	DESCRIPTION	CHKD	DRN
A	DEC 2020	ISSUED FOR PLANNING	BF	GD

PLANNING

Henry J Lyons

Architecture + Interiors +353 1 888 3333 51-54 Pearse Street
 henryjlyons.com info@henryjlyons.com Dublin D02 KA66

KPF Kohn Pedersen Fox Associates
 (International) PA
 Architects and Planning Consultants
 75 Leadenhall Street
 London EC3A 3HA
 England
 T: +44 (0) 20 3119 3300
 F: +44 (0) 20 3407 1175
 http://www.kpf.com

CLIENT
DBTR-SCR1 Fund

PROJECT
**SHD on the former Player Wills Site
 and Dublin City Council Lands at
 South Circular Road, Dublin 8**

JOB NUMBER:	950578
DATE	OCTOBER 2020
SCALE:	1:200 @A1
DRAWN	RMD
CHECKED	BF
FILE NAME	950578-PW PL 0055 Existing Elevations

DRAWING
**PLAYER WILLS FACTORY
 EXISTING SITE ELEVATIONS**

BLOCK	DRAWING NUMBER	ZONE	REVISION
	PL0057		A