



NOTE
 ALL DIMENSIONS TO BE CHECKED ON SITE
 NO DIMENSIONS TO BE SCALED FROM THIS DRAWING
 THIS DRAWING IS TO BE READ IN CONJUNCTION WITH
 RELEVANT CONSULTANTS DRAWINGS

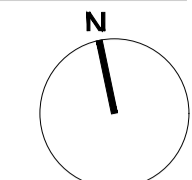

DEMOLITION LEGEND

- ORIGINAL FABRIC PROPOSED FOR REMOVAL**
 Structural fabric from the original 1924 Factory proposed for careful removal in accordance with conservation specifications ■■■■■
- NON-ORIGINAL FABRIC PROPOSED FOR REMOVAL** ■■■■■
- NON-LOAD BEARING WALLS AND DOORS PROPOSED FOR REMOVAL** ■■■■■
- ORIGINAL FABRIC PROPOSED FOR REMOVAL**
 Structural slabs required to be removed to allow for new structures to be constructed or new slab to be infilled ▧
- Structure to be retained**

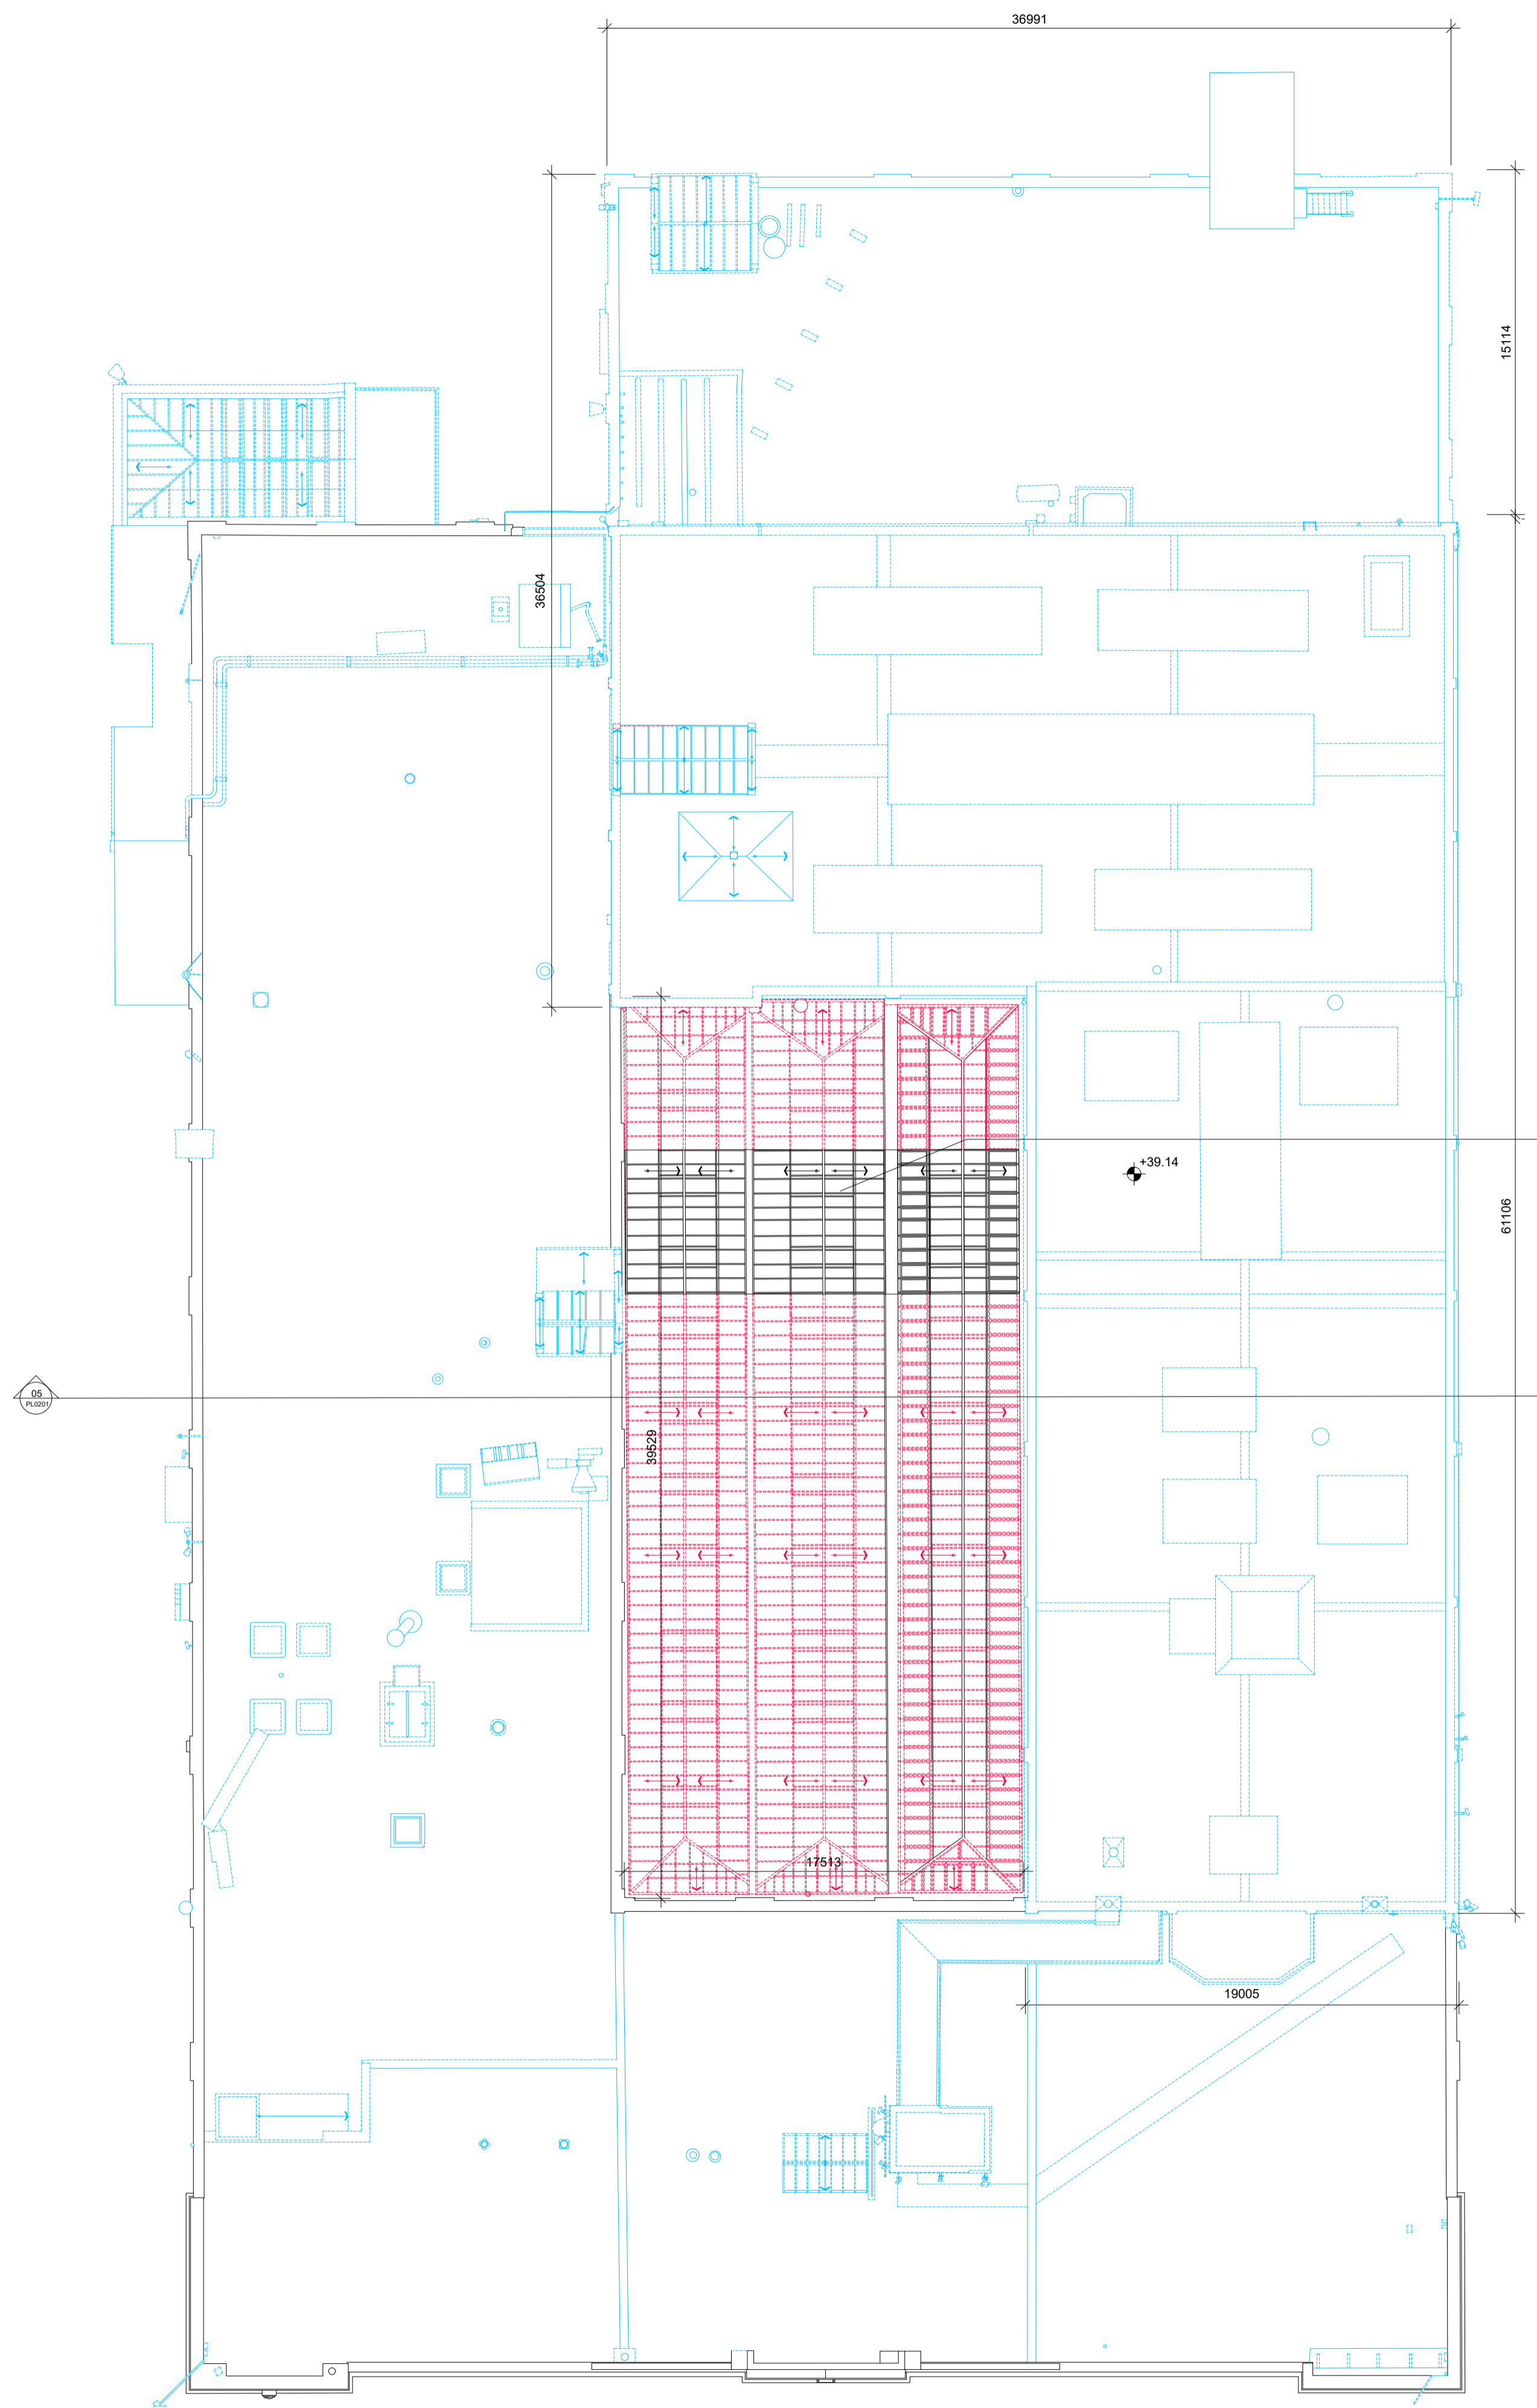

Part of original glazed steel structure to be replicated and reinstated using matching hipped-form and profile.

REV	DATE	DESCRIPTION	CHKD	DRN
A	DEC 2020	ISSUED FOR PLANNING	BF	AR

PLANNING

Henry J Lyons

Architecture • Interiors +353 1 888 3333 51-54 Pearse Street
 henryjlyons.com info@henryjlyons.com Dublin D02 KA66

KPF

Kohn Pedersen Fox Associates
 (International) PA
 Architects and Planning Consultants
 75 Ludlow Street
 London WC2E 8JA
 England
 T: +44 (0) 20 7119 3300
 F: +44 (0) 20 7467 1175
 http://www.kpf.com

CLIENT
DBTR-SCR1 Fund

PROJECT
**SHD on the former Player Wills Site
 and Dublin City Council Lands at
 South Circular Road, Dublin 8**

JOB NUMBER: 950578
 DATE: MARCH 2020
 SCALE: 1:200 @A1
 DRAWN: RMD
 CHECKED: BF
 FILE NAME: 950578 X- PL0100 PW_Demolitions

DRAWING
PW1
DEMOLITION FLOOR PLANS
ROOF LEVEL

BLOCK	DRAWING NUMBER	ZONE	REVISION
	PL0102		A

PL0102 A

© Henry J Lyons