


**GENERAL NOTES**

1. THIS DRAWING IS FOR PLANNING APPLICATION PURPOSES ONLY.
2. THIS DRAWING SHALL BE READ IN CONJUNCTION WITH ALL ACCOMPANYING DRAWINGS/REPORTS SUBMITTED WITH THE PLANNING APPLICATION. ANY DISCREPANCIES TO BE NOTIFIED TO DONNELLY TURPIN ARCHITECTS.
3. ALL DIMENSIONS INDICATED ARE SUBJECT TO SITE SURVEY.
4. COPYRIGHT RETAINED BY DONNELLY TURPIN ARCHITECTS.

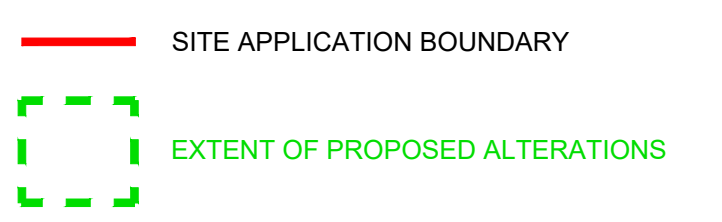

REV#	DATE	NAME	NOTES

**PHIBSBOROUGH SHOPPING CENTRE**  
 NEW DEVELOPMENT & REFURBISHMENT OF EXISTING CENTRE

**DONNELLY TURPIN ARCHITECTS**  
 25 CADAM STREET LOWER, DUBLIN 2 TEL: (+353) 1 475 9065 FAX: (+353) 1 488664 EMAIL: projects@donnelyturpin.com

STAGE: PLANNING SCALE: 1:200 @ A0 DRAWING: PROPOSED SEVENTH FLOOR PLAN

JOB NO: 1826 DWG NO: P 03\_08 REV: DATE: NOVEMBER 2020