

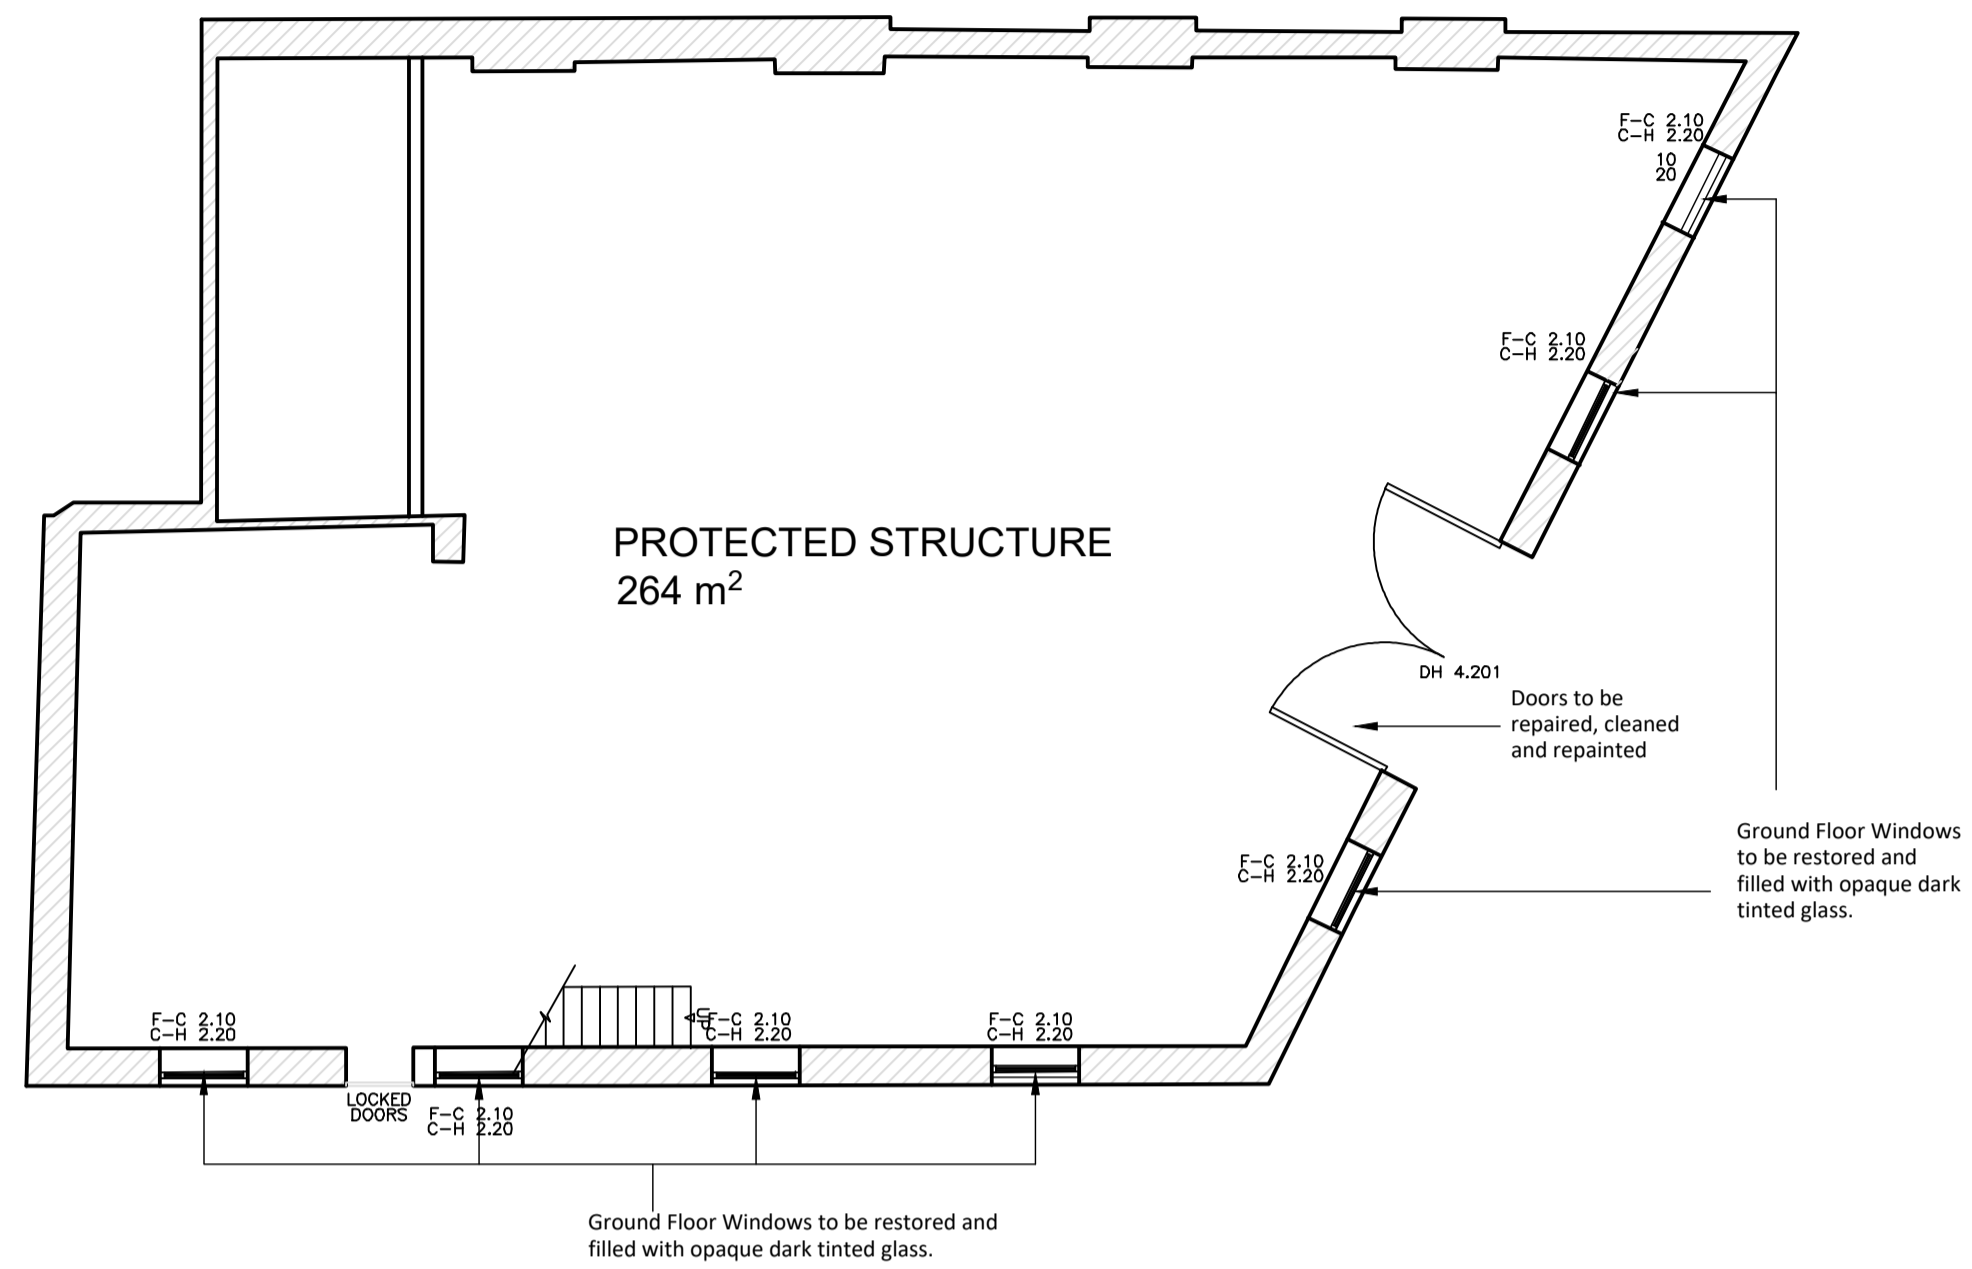



NOTE
ALL DIMENSIONS TO BE CHECKED ON SITE
NO DIMENSIONS TO BE SCALED FROM THIS DRAWING
THIS DRAWING IS TO BE READ IN CONJUNCTION WITH
RELEVANT CONSULTANTS DRAWINGS

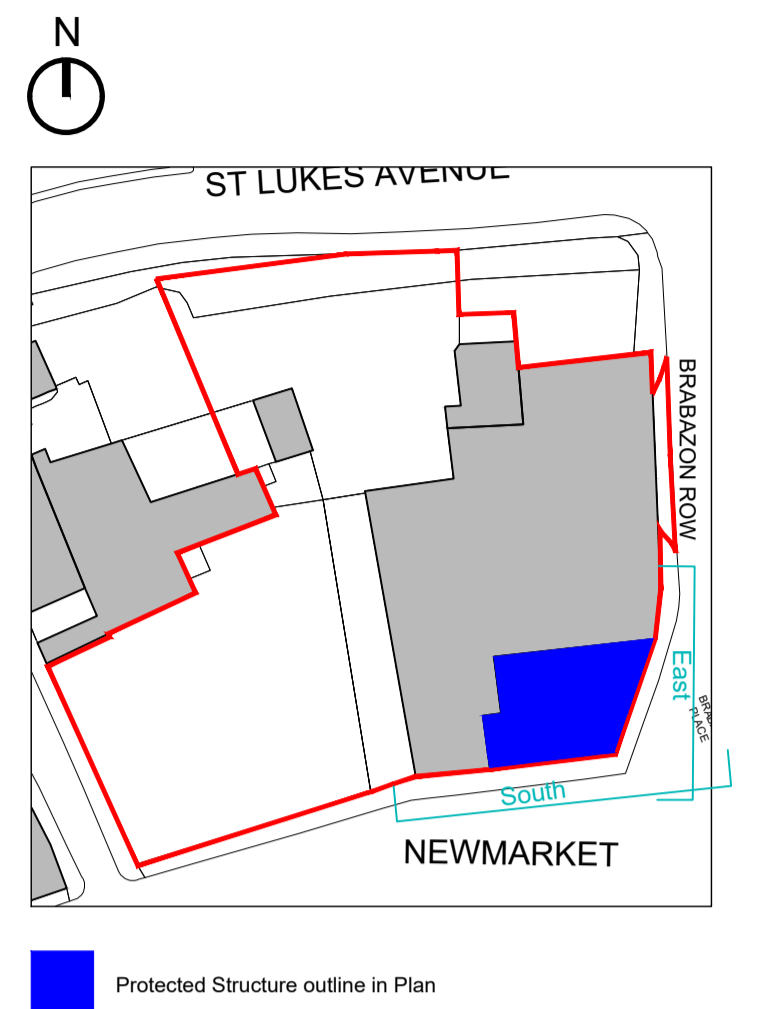


1 GROUND FLOOR PLAN
SCALE 1:100

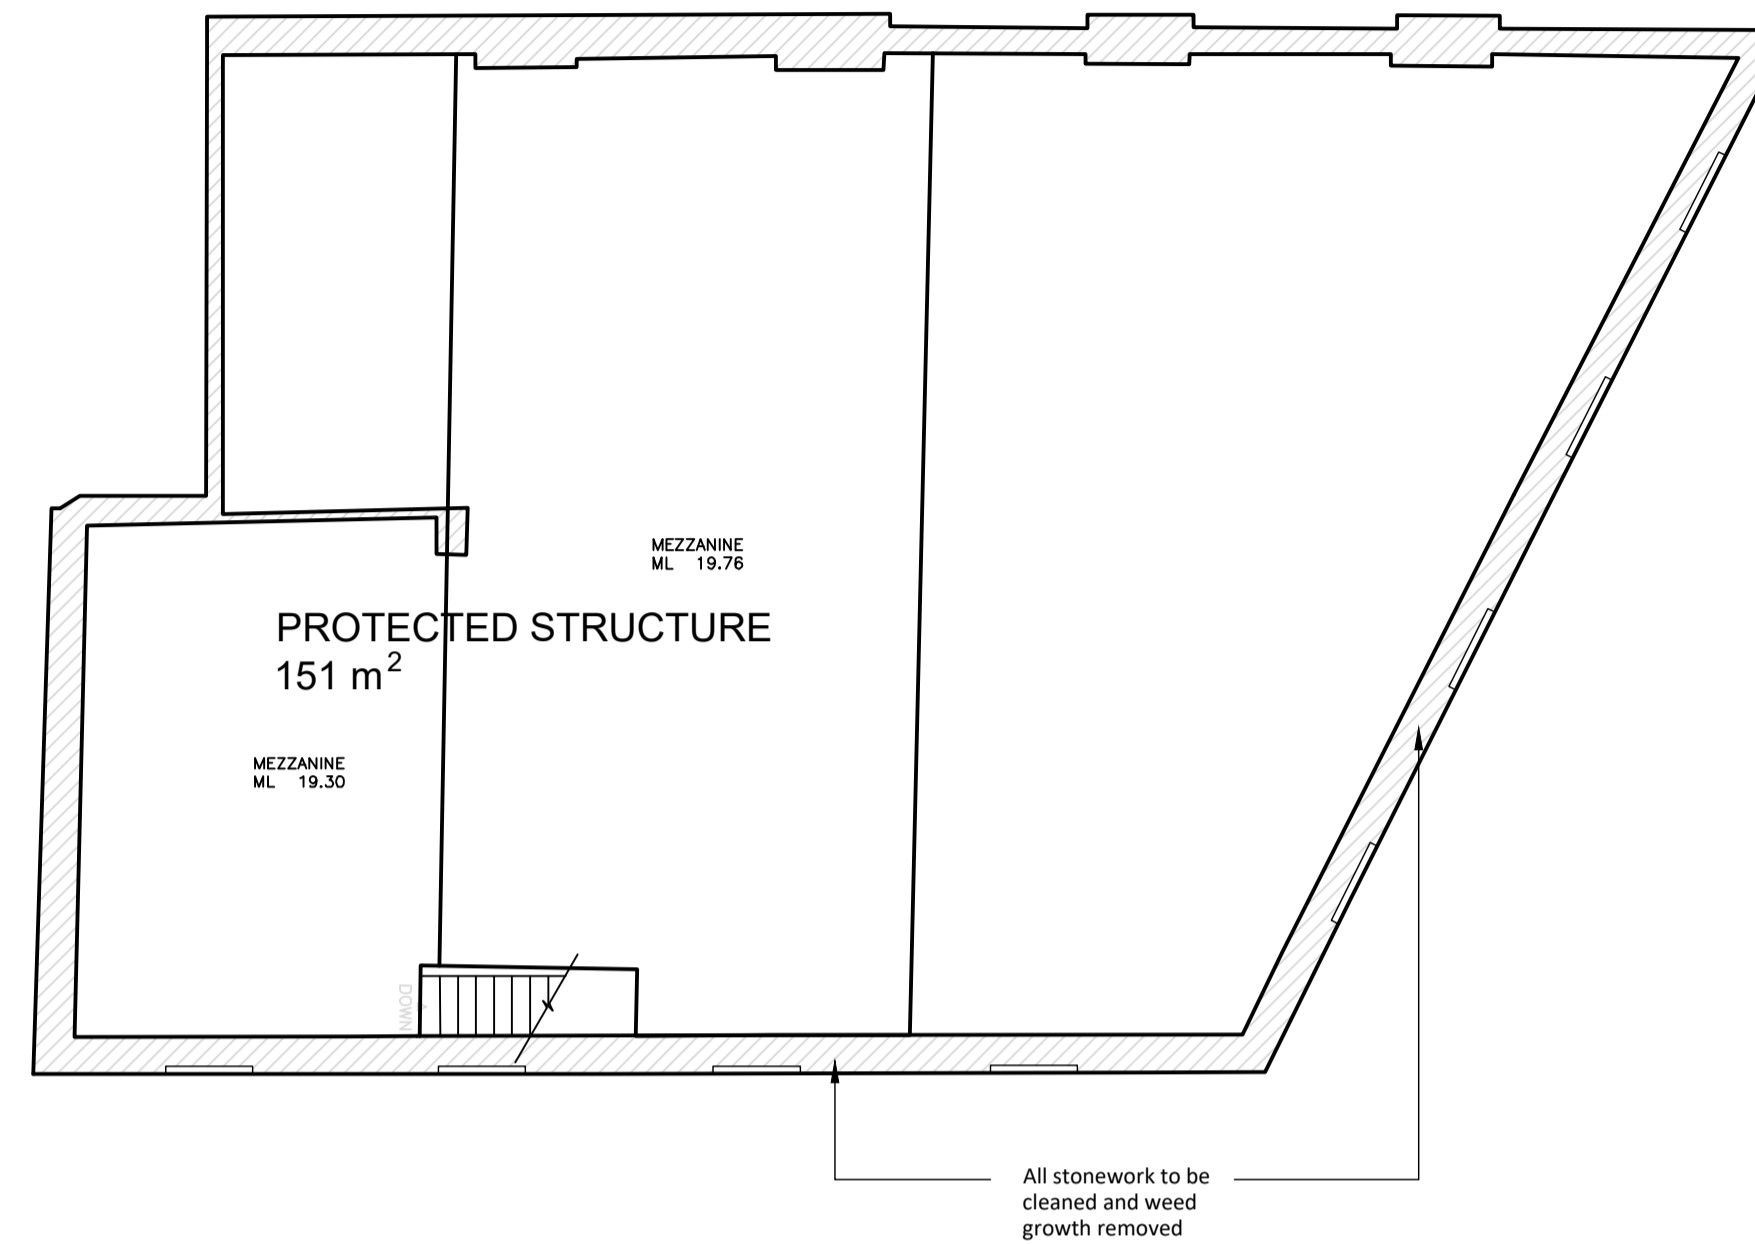

2 FIRST FLOOR / MEZZANINE PLAN
SCALE 1:100

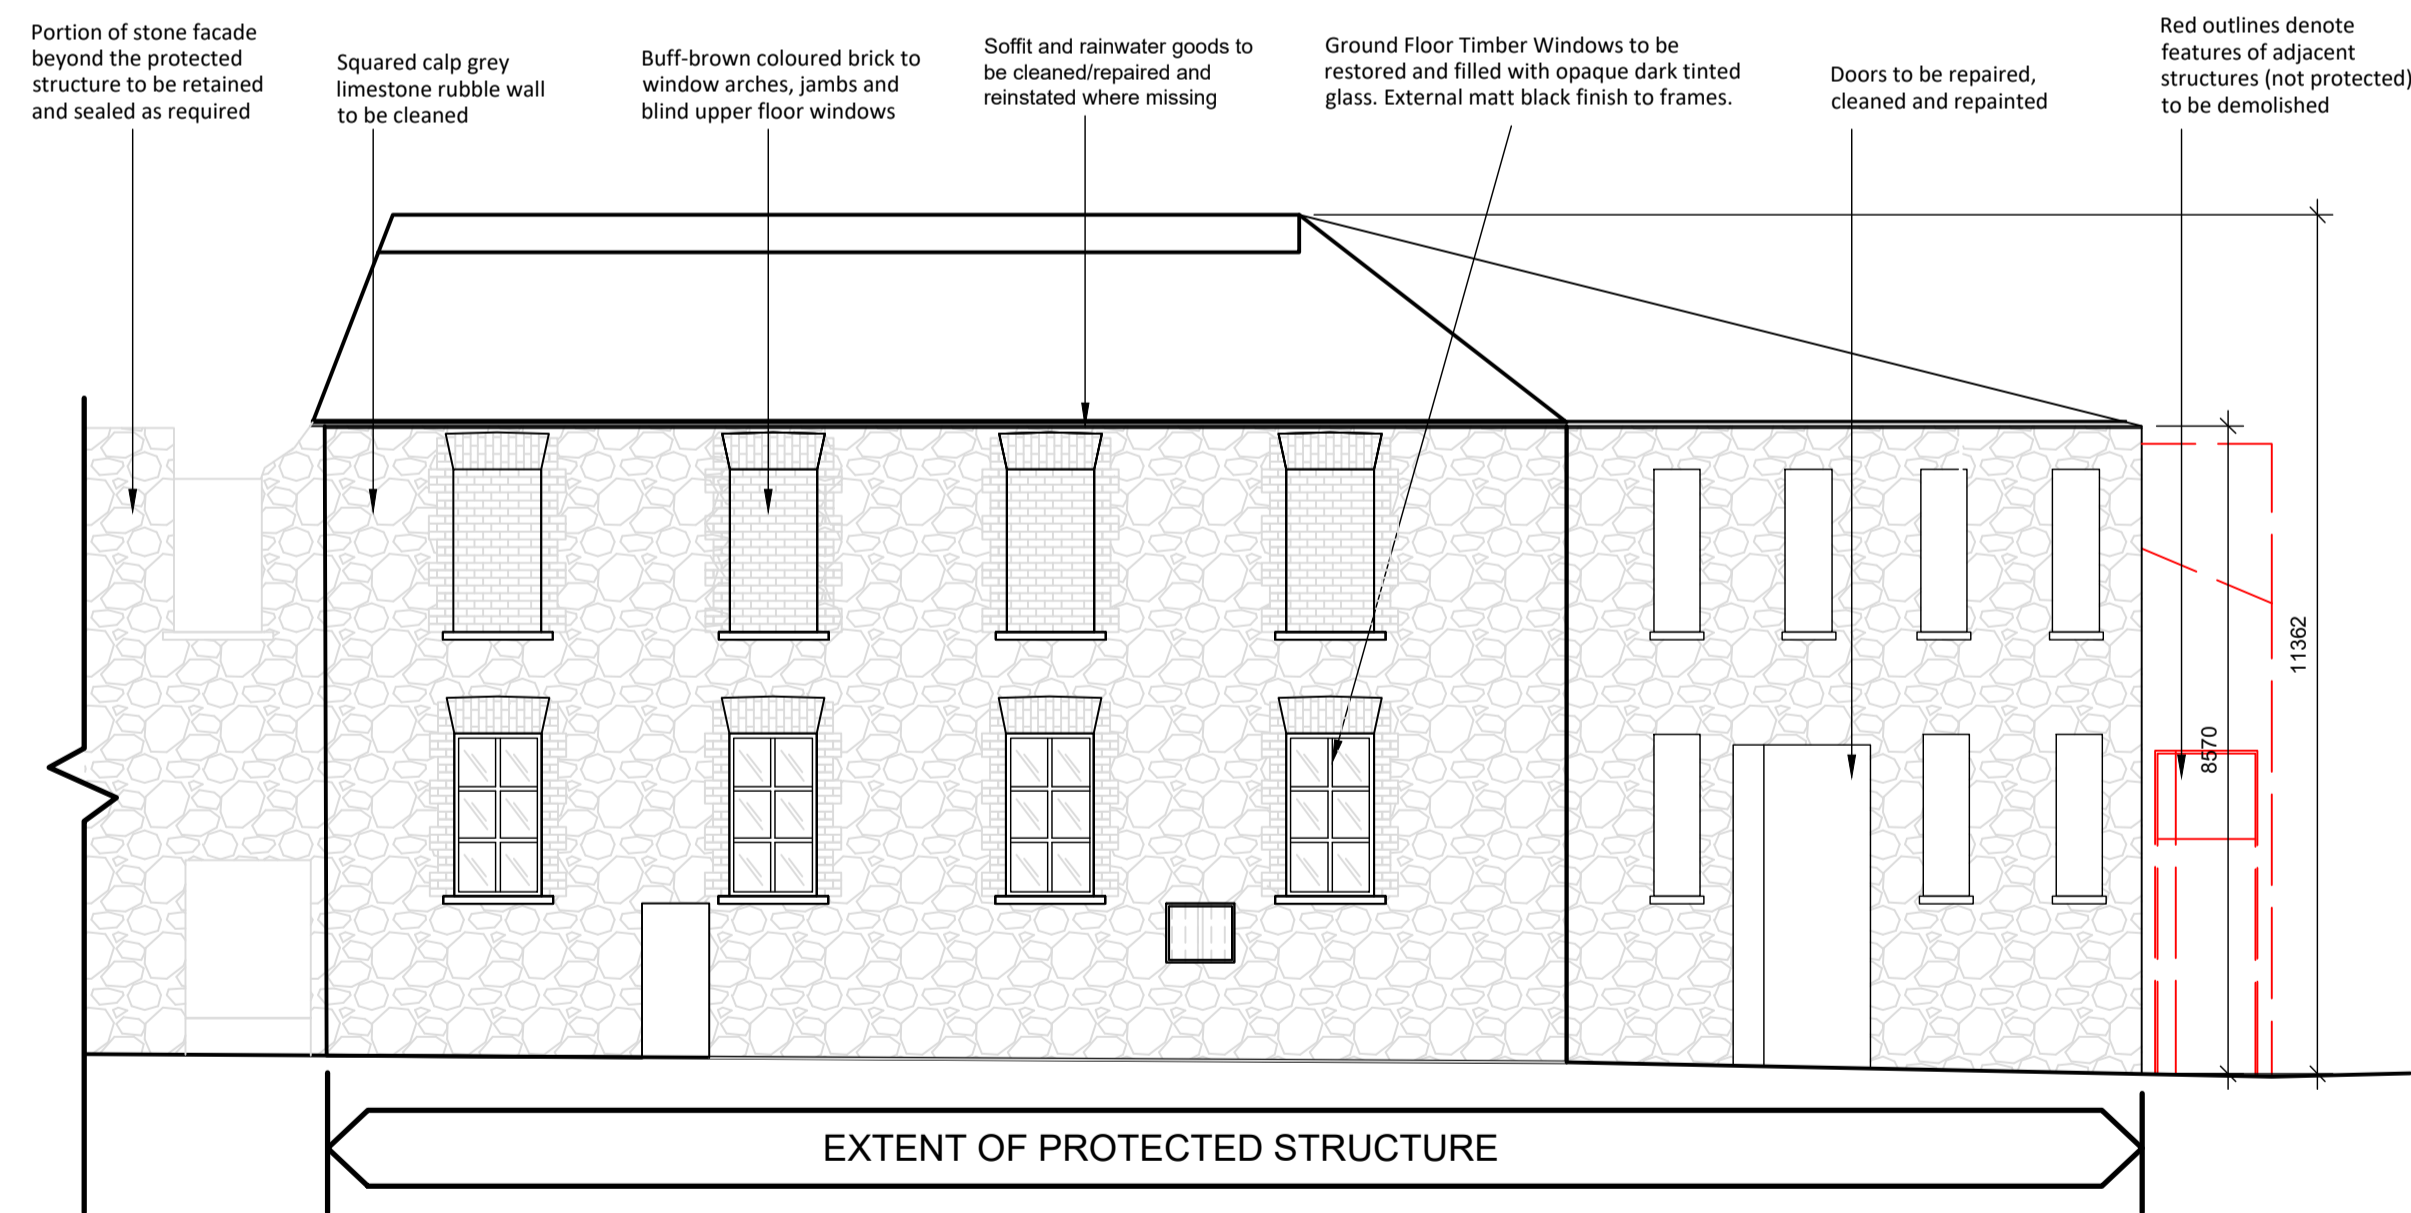

3 PROPOSED SOUTH ELEVATION (NEWMARKET)
SCALE 1:100

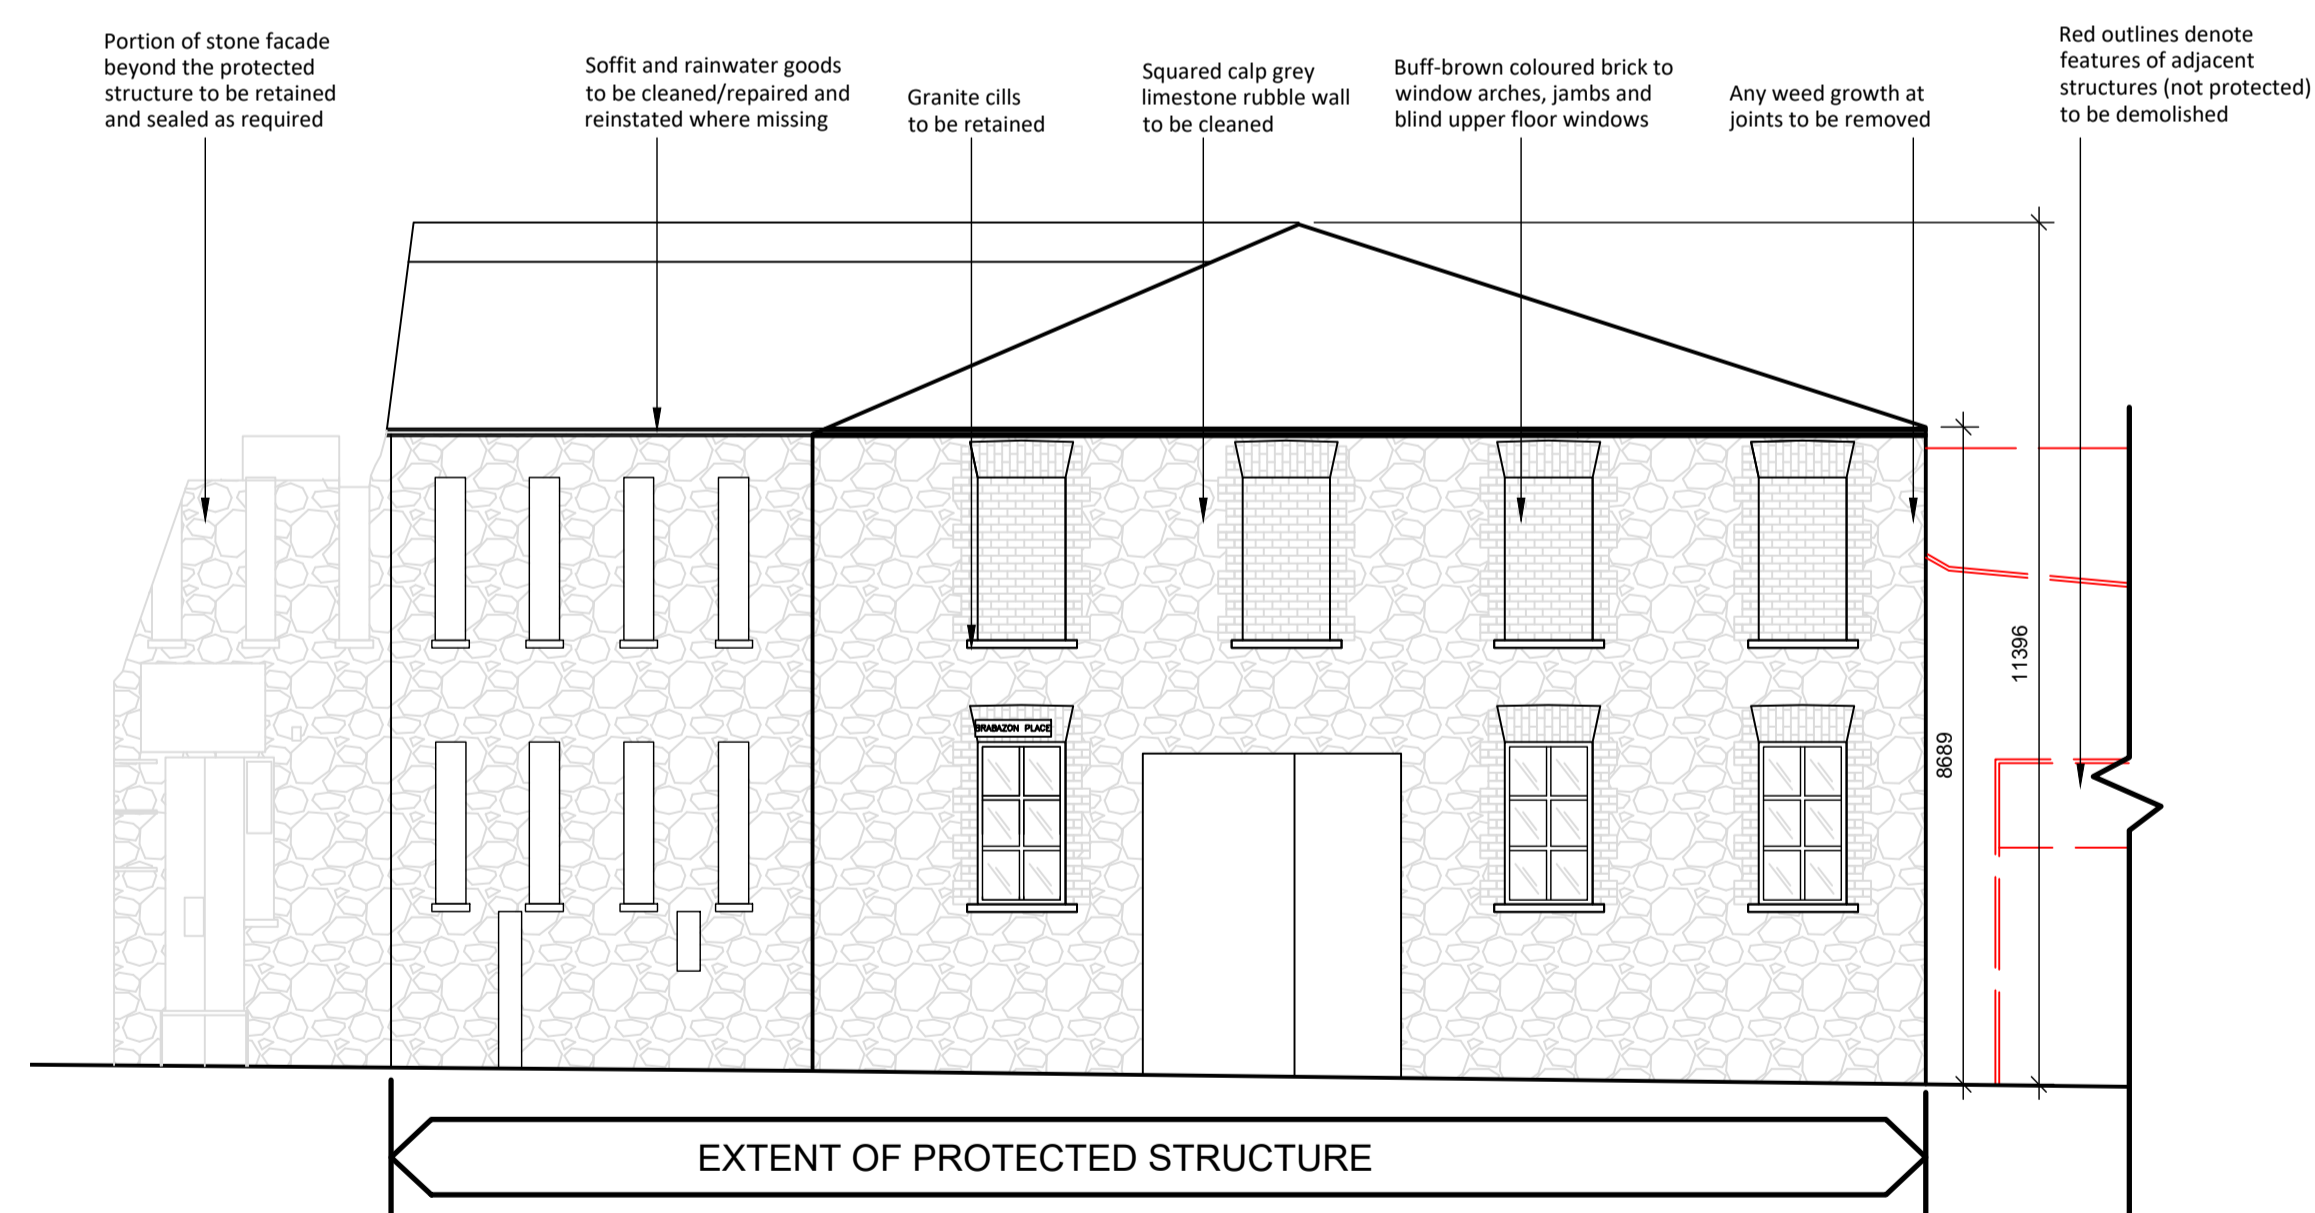

4 PROPOSED EAST ELEVATION (BRABAZON PLACE)
SCALE 1:100

NOTE: All other elevations form walls to neighboring modern warehouses. These elevations will be made good and cleaned subject to the removal of the modern warehouses

P01	26/08/2019	ISSUE FOR PLANNING	PMG	OH
REV	DATE	DESCRIPTION	CHKD	DRN

PLANNING

Henry J Lyons

Architecture + Interiors +353 1 888 3333 51-54 Pearse Street
henrylyons.com info@henrylyons.com Dublin D02 KA66

CLIENT
SUMMIX FRC DEVELOPMENTS LTD
PROJECT
ARDEE POINT

JOB NUMBER:	95-0425
DATE	19/08/2019
SCALE:	1:100 @A1
DRAWN	OH
CHECKED	PMG
FILE NAME	950425_BRBL_protected structure_SHEET

DRAWING
**PROPOSED WORKS TO
PROTECTED STRUCTURE**

BLOCK	DRAWING NUMBER	ZONE	REVISION
-------	----------------	------	----------

- PL2005 - P01