


Proposed 5 Unit Terrace Front Elevation
SCALE 1:100 @ A3

Proposed 5 Unit Terrace Front Elevation
SCALE 1:100 @ A3

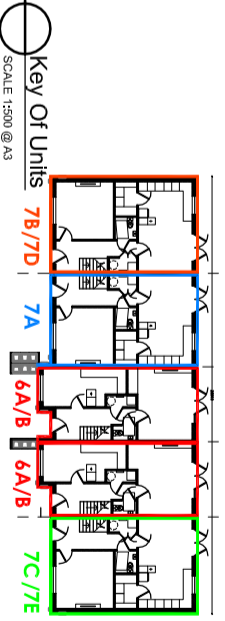

Key Of Units
SCALE 1:500 @ A3

- EXTERNAL FINISHES SCHEDULE:
- SELECTED BLUE-BLACK / BROWN/ TERRACOTTA ROOF TILES
 - BLACK FASCIA, SOFFIT & RAINWATER GOODS OR SIMILAR
 - EXTERNAL WALLS FINISHED WITH SELECTED PRE-COLOURED RENDER/ WEI DASH/ PAINTED PLASTER/ SELECTED BRICK/ BRICK SLIPS
 - RAISED PLASTER BAND DETAIL/ PAINTED REVEAL DETAIL TO WINDOWS AND DOORS AS SHOWN
 - SELECTED METAL CLADDING OR SIMILAR EFFECT TO FRONT DOOR CANOPY & DORMER WINDOWS
 - SELECTED COLOUR TO WINDOWS AND DOORS
 - PAINTED HARDWOOD/ COMPOSITE FRONT DOOR
- CHARACTER SPECIFICATION
HOUSE TYPE 6A,6B,6C,6D,6E
6A,6B,7A,7B,7C,7D,7E - Selected buff coloured brick & Blue/black roof tile (N2,N3 & N6)
6A,1,6B,1,7A,1,7B,1 & 7C,1 - Selected Red brick & Brown shaded roof tile (N1,N3 & N4)
Windows & Doors: RAL 7015

Revision	Description	Date
	THIS DRAWING IS THE EXCLUSIVE PROPERTY OF HORGAN & CARROLL. IT IS TO BE USED ONLY FOR THE PROJECT AND SITE SPECIFICALLY IDENTIFIED HEREON. THE CLIENT ACCEPTS FULL RESPONSIBILITY FOR THE ACCURACY OF ALL INFORMATION PROVIDED TO THE ARCHITECT AND SHALL BE RESPONSIBLE FOR ANY DISCREPANCIES OR OMISSIONS TO THIS DRAWING. THE ARCHITECT'S OBLIGATION IS LIMITED TO THE DESIGN FROM THE DRAWING.	

Status: PLANNING

Project: MULTI UNIT RESIDENTIAL DEVELOPMENT.
Client: LONGVIEW ESTATES LTD.
Address: LAHARDANE, BALLYVOLUME, CO. COBK.
Date: 08/11/19
Scale: AS SHOWN
Checked BY:MC Approved BY:PH

Drawing Number:
17-002-P-719

Drawing Title:
**HOUSE TYPE 6A,6B,7A,7B,7C,7D,7E
- 5 BLOCK MIX TERRACE ELEVATIONS**

021 4630110 • info@horgan-carroll.ie • www.horgan-carroll.ie
3 Water's Edge, Riverside Way, Midleton, Co. Cork, T23 A023

horgan
carroll

ARCHITECTS

Rev: 1