




Proposed Type 7B/ 7D Ground Floor Plan  
SCALE 1:100 @ A3

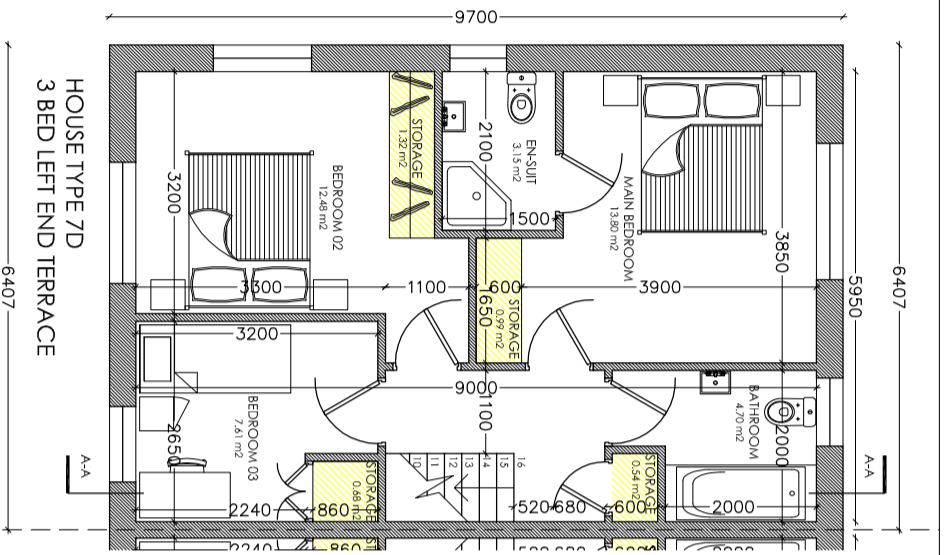


Proposed Type 7D First Floor Plan  
SCALE 1:100 @ A3

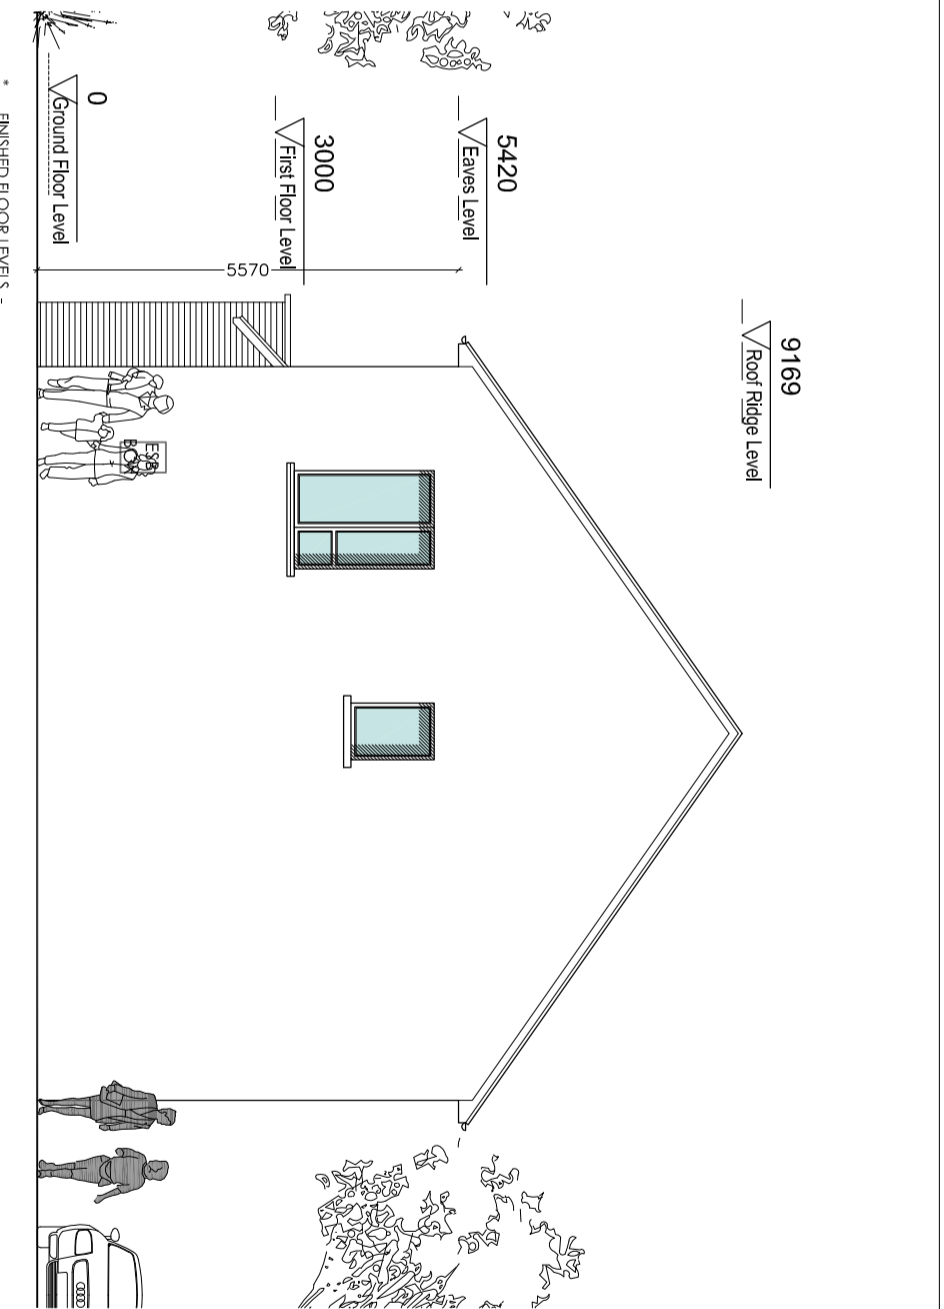


Proposed Terrace Side Elevation  
SCALE 1:200 @ A3

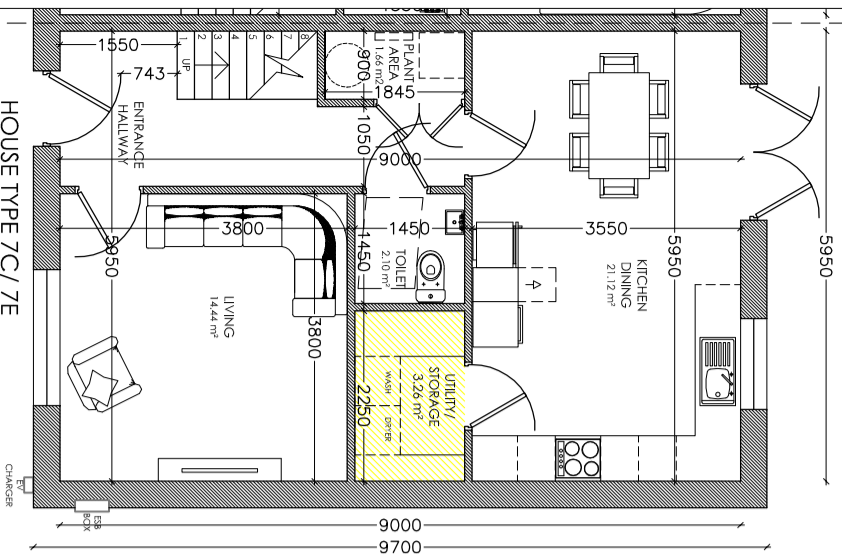

Proposed Type 7C/ 7E Ground Floor Plan  
SCALE 1:100 @ A3

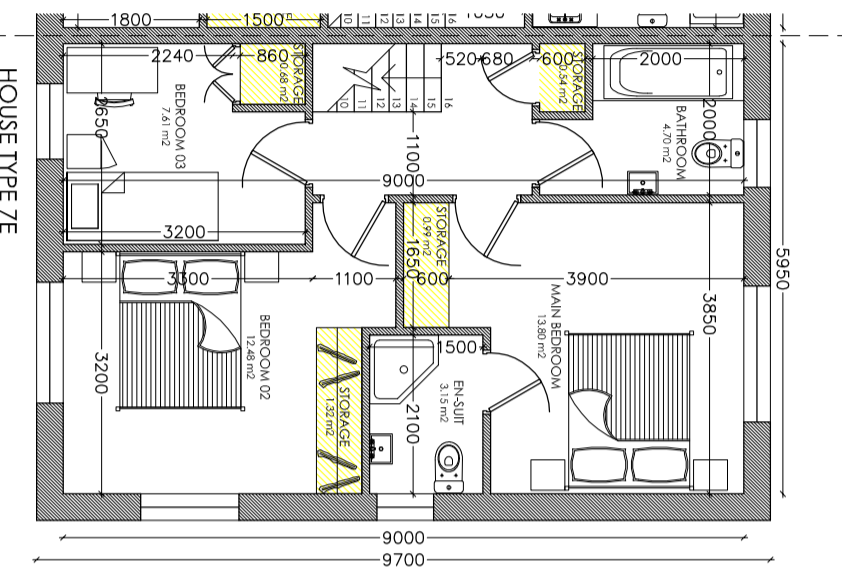


Proposed Type 7E First Floor Plan  
SCALE 1:100 @ A3

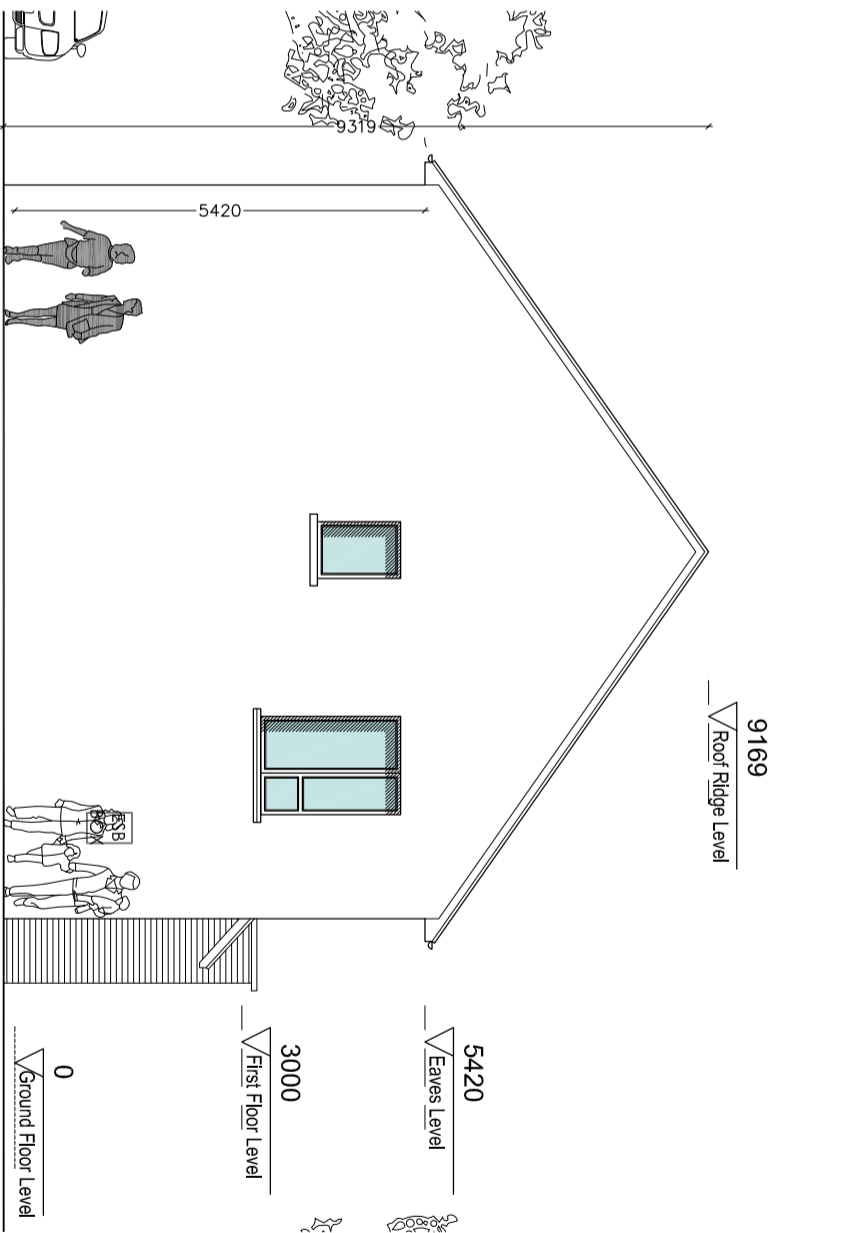

Proposed Terrace Side Elevation  
SCALE 1:200 @ A3

- EXTERNAL FINISHES SCHEDULE:
- SELECTED BLUE-BLACK / BROWN/ TERRACOTTA ROOF TILES
  - BLACK FASCIA, SOFFIT & RAHWATER GOODS OR SIMILAR
  - EXTERNAL WALLS FINISHED WITH SELECTED PRE-COLOURED RENDER/ WEI DASH/ PAINTED PLASTER/ SELECTED BRICK/ BRICK SLIPS
  - RAISED PLASTER BAND DETAIL/ PATENT REVEAL DETAIL TO WINDOWS AND DOORS AS SHOWN
  - SELECTED METAL CLADDING OR SIMILAR EFFECT TO FRONT DOOR CANOPY & DOORMER WINDOWS
  - SELECTED COLOUR TO WINDOWS AND DOORS
  - PAINTED HARDWOOD/ COMPOSITE FRONT DOOR

- CHARACTER SPECIFICATION
- HOUSE TYPE 6A,6B,6C,6D,6E
  - 6A,6B,7A,7B,7C,7D,7E - Selected buff coloured brick & Blue/black roof tile. (N2,N5 & N6)
  - 6A,1,6B,1,7A,1,7B,1 & 7C,1 - Selected Red brick & Brown shaded roof tile. (N1,N3 & N4)
  - Windows & Doors: RAL 7015

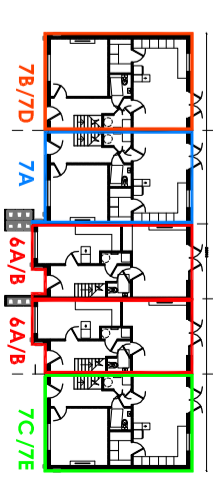

Key Of Units  
SCALE 1:500 @ A3

Revision	Description	Date
1	THIS DRAWING IS THE EXCLUSIVE PROPERTY OF HORGAN CARROLL & PARTNERS. IT IS TO BE USED ONLY FOR THE PROJECT AND SITE SPECIFICALLY IDENTIFIED HEREIN. THE USER SHALL BE RESPONSIBLE FOR OBTAINING ALL NECESSARY PERMITS AND APPROVALS FROM THE RELEVANT AUTHORITIES. 

<b>Status:</b>	<b>PLANNING</b>
Project:	MULTI UNIT RESIDENTIAL DEVELOPMENT.
Client:	LONGVIEW ESTATES LTD.
Address:	LAHARDANE, BALLYOLANE, CO. CORK.
Date:	08/11/19
Scale:	AS SHOWN
Drawn By:	PC
Checked By:	BYMC
Approved By:	BYFH

Drawing Number:  
**17-002-P-721**

**horgan**  
carroll & partners

021 4630110 • info@horganccorroll.ie • www.horganccorroll.ie  
3 Water's Edge, Riverside way, Midleton, Co. Cork, T23 A033

Drawing Title:  
**HOUSE TYPE 7D, 7E - 5 BLOCK MIX TERRACE PLANS & ELEVATIONS**

Rev: 1