



POSSIBLE SOLAR PANELS WHERE
REQUIRED TO MEET REGULATIONS

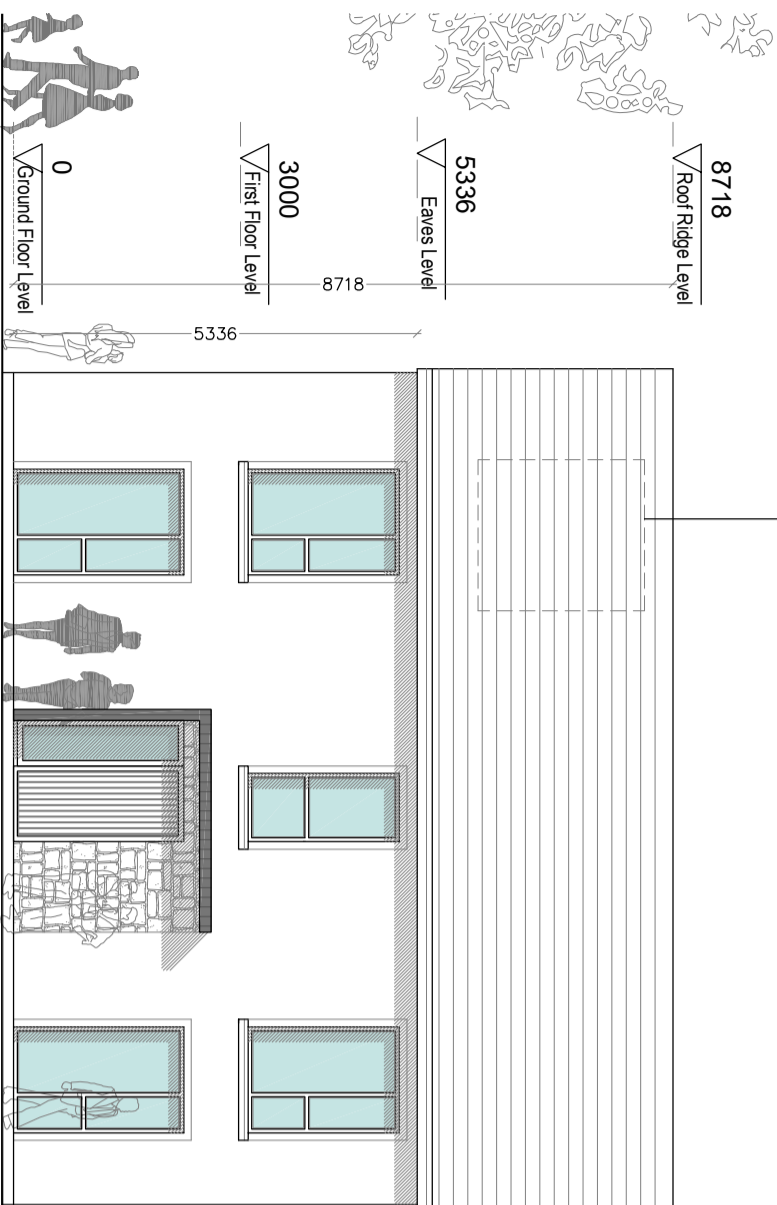

Proposed Front Elevation
SCALE: 1:100 @ A3


FINISHED FLOOR LEVELS -
REFER TO SITE LAYOUT PLAN

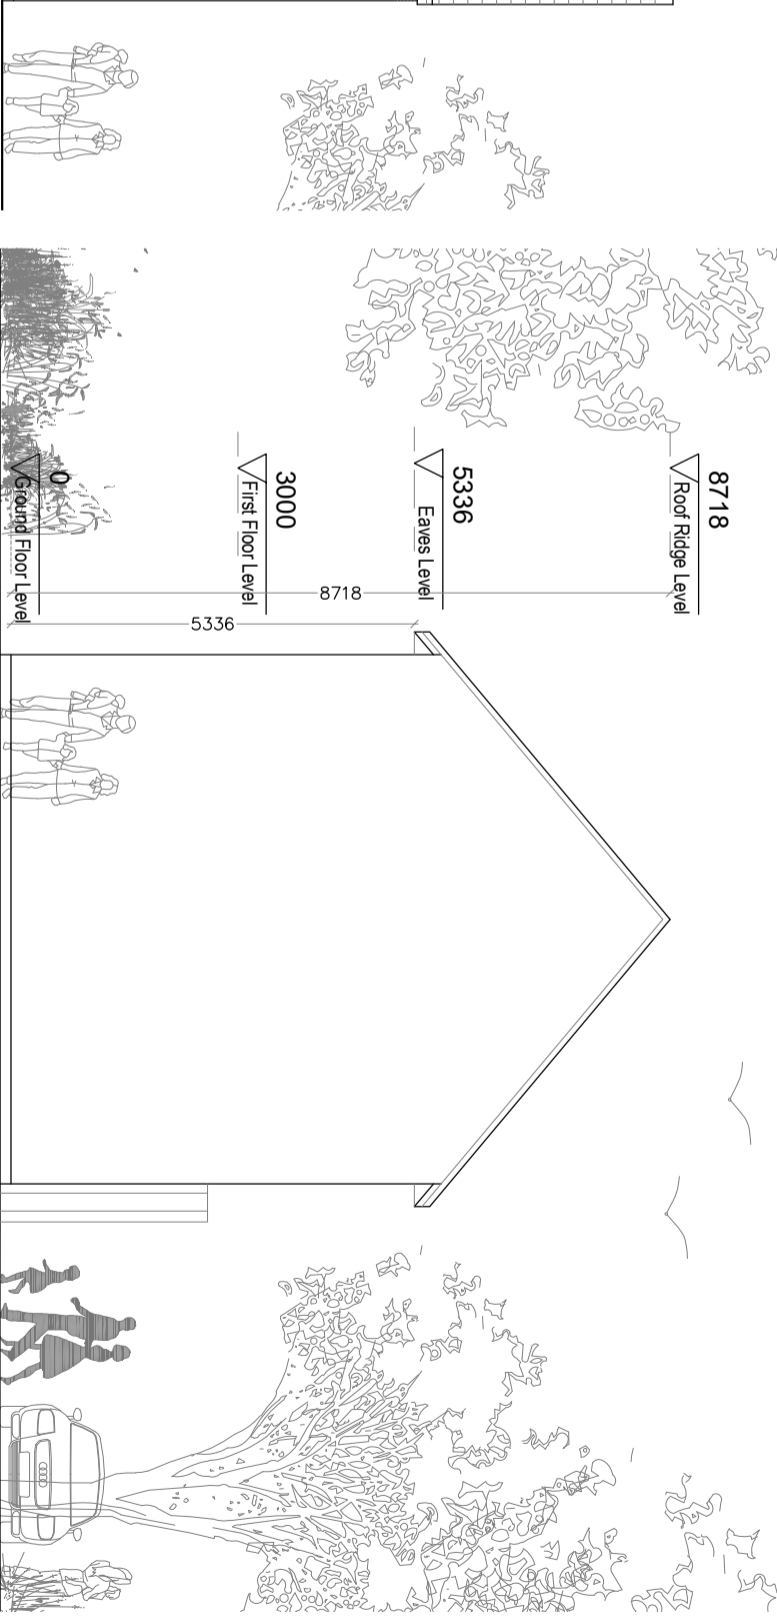

Proposed Side Elevation
SCALE: 1:100 @ A3


FINISHED FLOOR LEVELS -
REFER TO SITE LAYOUT PLAN

POSSIBLE SOLAR PANELS WHERE
REQUIRED TO MEET REGULATIONS

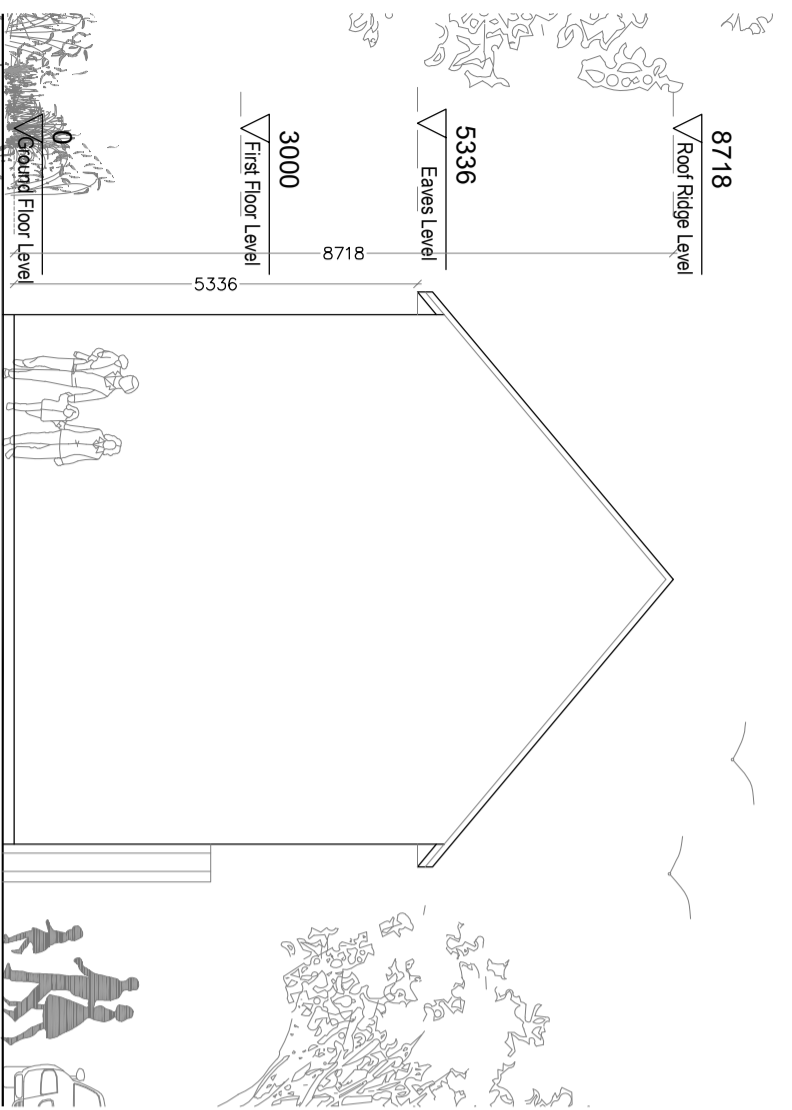

Proposed Side Elevation
SCALE: 1:100 @ A3

FINISHED FLOOR LEVELS -
REFER TO SITE LAYOUT PLAN

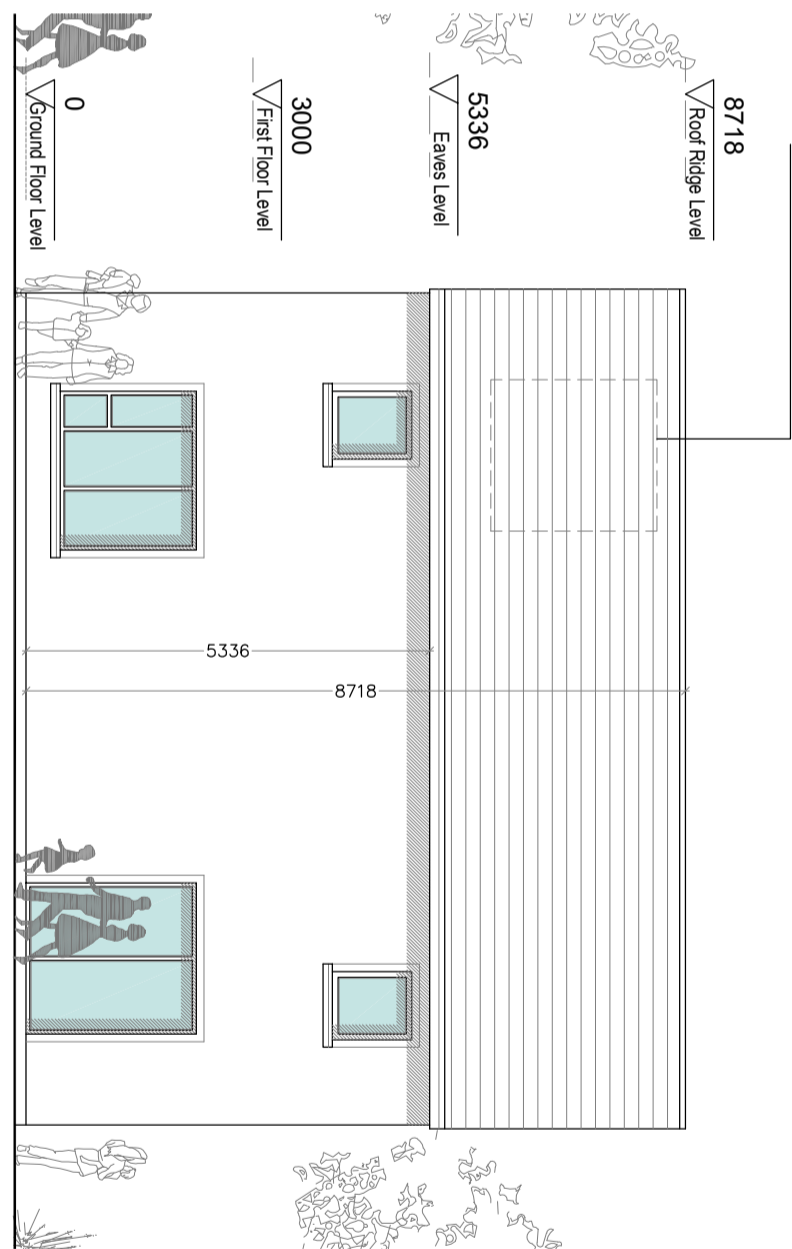

Proposed Rear Elevation
SCALE: 1:100 @ A3

FINISHED FLOOR LEVELS -
REFER TO SITE LAYOUT PLAN

EXTERNAL FINISHES SCHEDULE:

- SELECTED BLUE-BLACK / BROWN TERRACOTTA ROOF TILES
- BLACK FASCIA, SOFFIT & RAINWATER GOODS OR SIMILAR
- EXTERNAL WALLS FINISHED WITH SELECTED PRE-COLOURED RENDER / WET DASH/ PAINTED PLASTER/ SELECTED BRICK/ BRICK SLIPS
- RAISED PLASTER BAND DETAIL/ PATENT REVEAL DETAIL TO WINDOWS AND DOORS AS SHOWN
- SELECTED METAL CLADDING OR SIMILAR EFFECT TO FRONT DOOR CANOPY & DORMER WINDOWS
- SELECTED COLOUR TO WINDOWS AND DOORS
- PAINTED HARDWOOD/ COMPOSITE FRONT DOOR

CHARACTER SPECIFICATION
HOUSE TYPE 8A

- 8A.1 - Selected natural stone cladding & blue/black roof tile. (N2)
 - 8A.2 - Selected red brick & brown shodded roof tile (N1, N3 & N4)
 - 8A.3 - Selected buff coloured brick & blue/black roof tile. (N2, N5 & N6)
- Windows & Doors: RAL 7015

Revision	Description	Date



THIS DRAWING IS THE EXCLUSIVE PROPERTY OF HORGAN CARROLL & PARTNERS. IT IS TO BE USED ONLY FOR THE PROJECT AND SITE SPECIFICALLY IDENTIFIED HEREIN. WITHOUT THE WRITTEN CONSENT FROM THE OFFICE, NO REPRODUCTION OR TRANSMISSION OF ANY PART OF THIS DRAWING IS PERMITTED. ANY DISCREPANCIES OR OMISSIONS TO THIS OFFICE PRINTED DRAWING OR WORK AND DURING THE CONSTRUCTION FROM THIS DRAWING SHALL BE DEEMED TO BE OMISSIONS FROM THIS DRAWING.

STATUS: **PLANNING**

Project: MULTIUNIT RESIDENTIAL DEVELOPMENT.
Client: LONGVIEW ESTATES LTD.
Address: LAHARDANE, BALLYOLANE, CO. CORK.
Date: 08/11/19 Scale: AS SHOWN
Drawn By: PC Checked By: YMC Approved By: PH



Drawing Number: **17-002-P-725**
Drawing Title: **HOUSE TYPE 08A - 3 BED ELEVATIONS**
021 4630110 • info@horgancarroll.ie • www.horgancarroll.ie
3 Water's Edge, Riverside way, Midleton, Co. Cork, P23 A033

Rev: 1