



Proposed Front Elevation
SCALE 1:100 @ A3

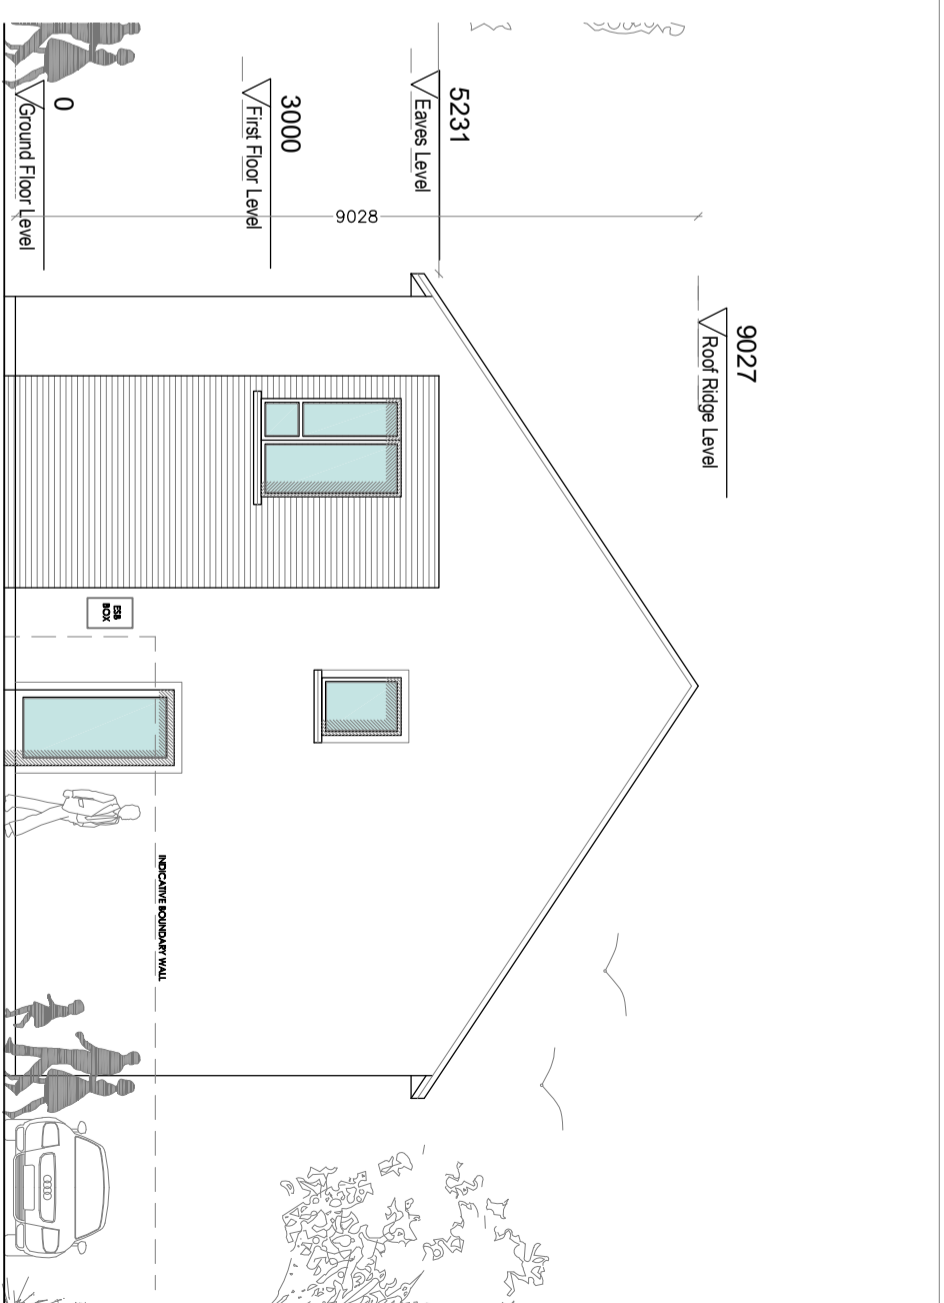

Proposed Side Elevation
SCALE 1:100 @ A3

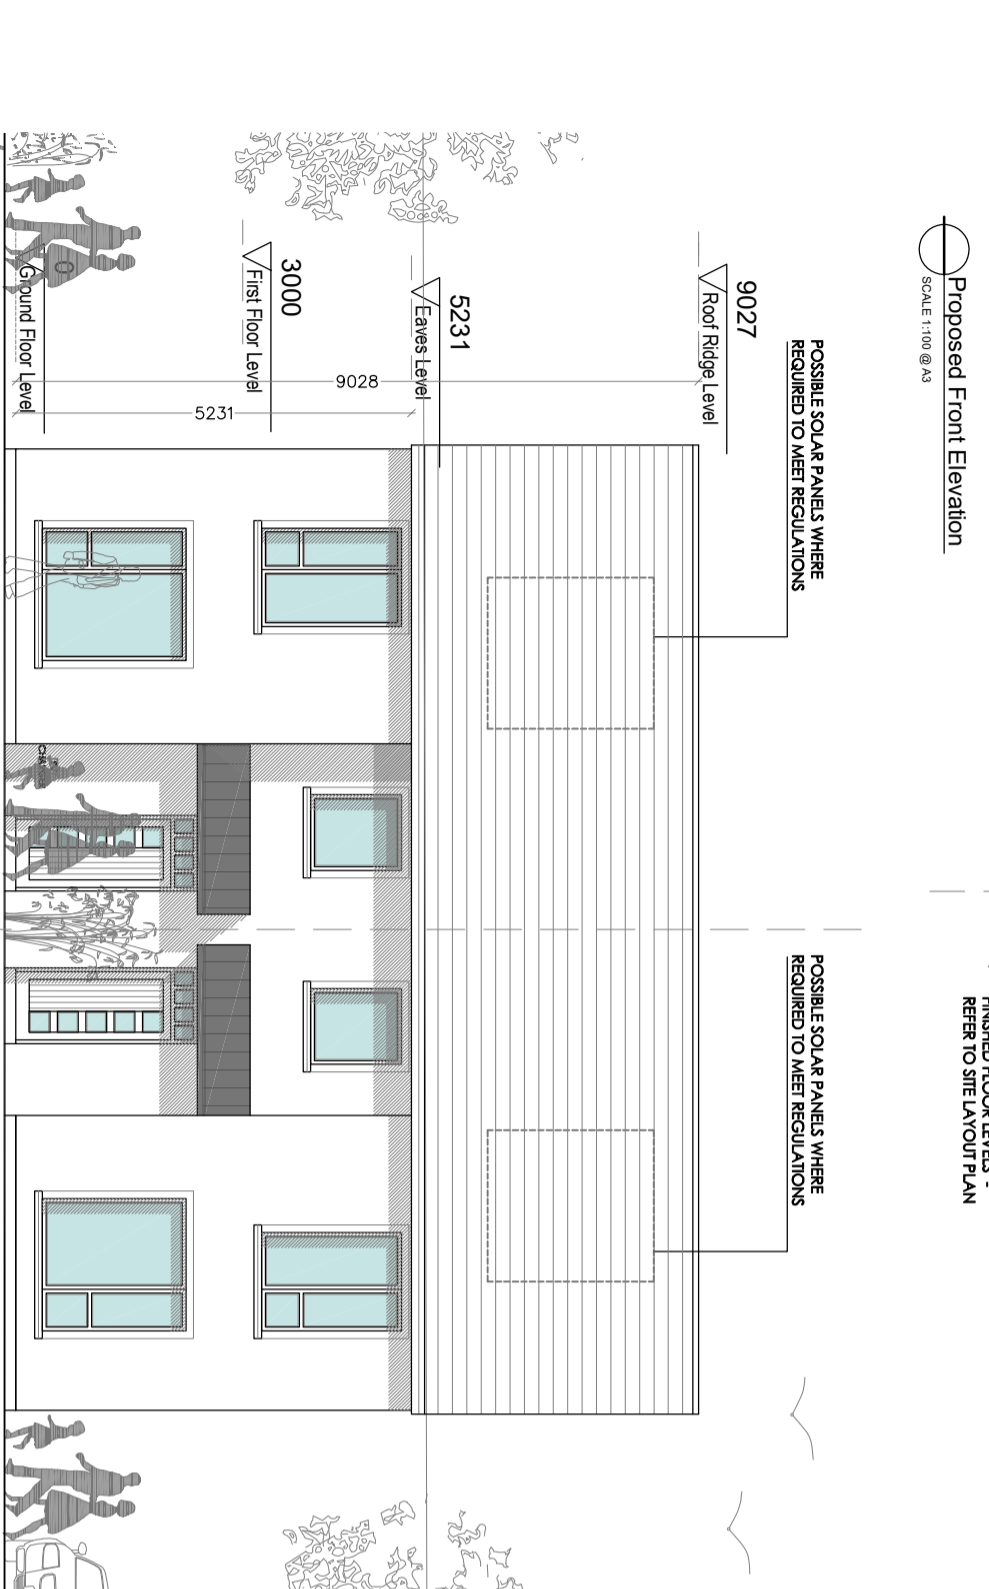

Proposed 3A.1 Front / Street Elevation
SCALE 1:100 @ A3

EXTERNAL FINISHES SCHEDULE:

- SELECTED BLUE-BLACK / BROWN / TERRACOTTA ROOF TILES
- BLACK FASCIA, SOFTI & RAINWATER GOODS OR SIMILAR
- EXTERNAL WALLS FINISHED WITH SELECTED PRE-COLOURED RENDER / WET DASH / PAINTED PLASTER / SELECTED BRICK / BRICK SLIPS
- RAISED PLASTER BAND DETAIL / PATENT REVEAL DETAIL TO WINDOWS AND DOORS AS SHOWN
- SELECTED METAL CLADDING OR SIMILAR EFFECT TO FRONT DOOR CANOPY & DORMER WINDOWS
- SELECTED COLOUR TO WINDOWS AND DOORS
- PAINTED HARDWOOD / COMPOSITE FRONT DOOR

CHARACTER SPECIFICATION

- HOUSE TYPE 11A
- 11A.1 - Selected Red brick & brown shaded roof tile (N1, N3 & M4)
 - 11A.2 - No brick & blue/black roof tile. (N3 East)
 - 11A.3 - Selected buff coloured brick & blue/black roof tile. (N2, N5 & N6)
- Windows & Doors: RAL 7015

Revision	Description	Date

Status: **PLANNING**

Project: MULTI UNIT RESIDENTIAL DEVELOPMENT.
Client: LONGVIEW ESTATES LTD.
Address: LAHARDANE, BALLYOLANE, CO. CORK.
Date: 08/11/19 Scale: AS SHOWN
Drawn By: PC Checked By: MC Approved By: PH



Drawing Number: **17-002-P-739**
Drawing Title: **HOUSE TYPE 11A - 3 BED ELEVATIONS**
021 4630110 • info@horgan carrotbit • www.horgan carrotbit
3 Water's Edge, Riverside way, Midleton, Co. Cork, P23 A033