

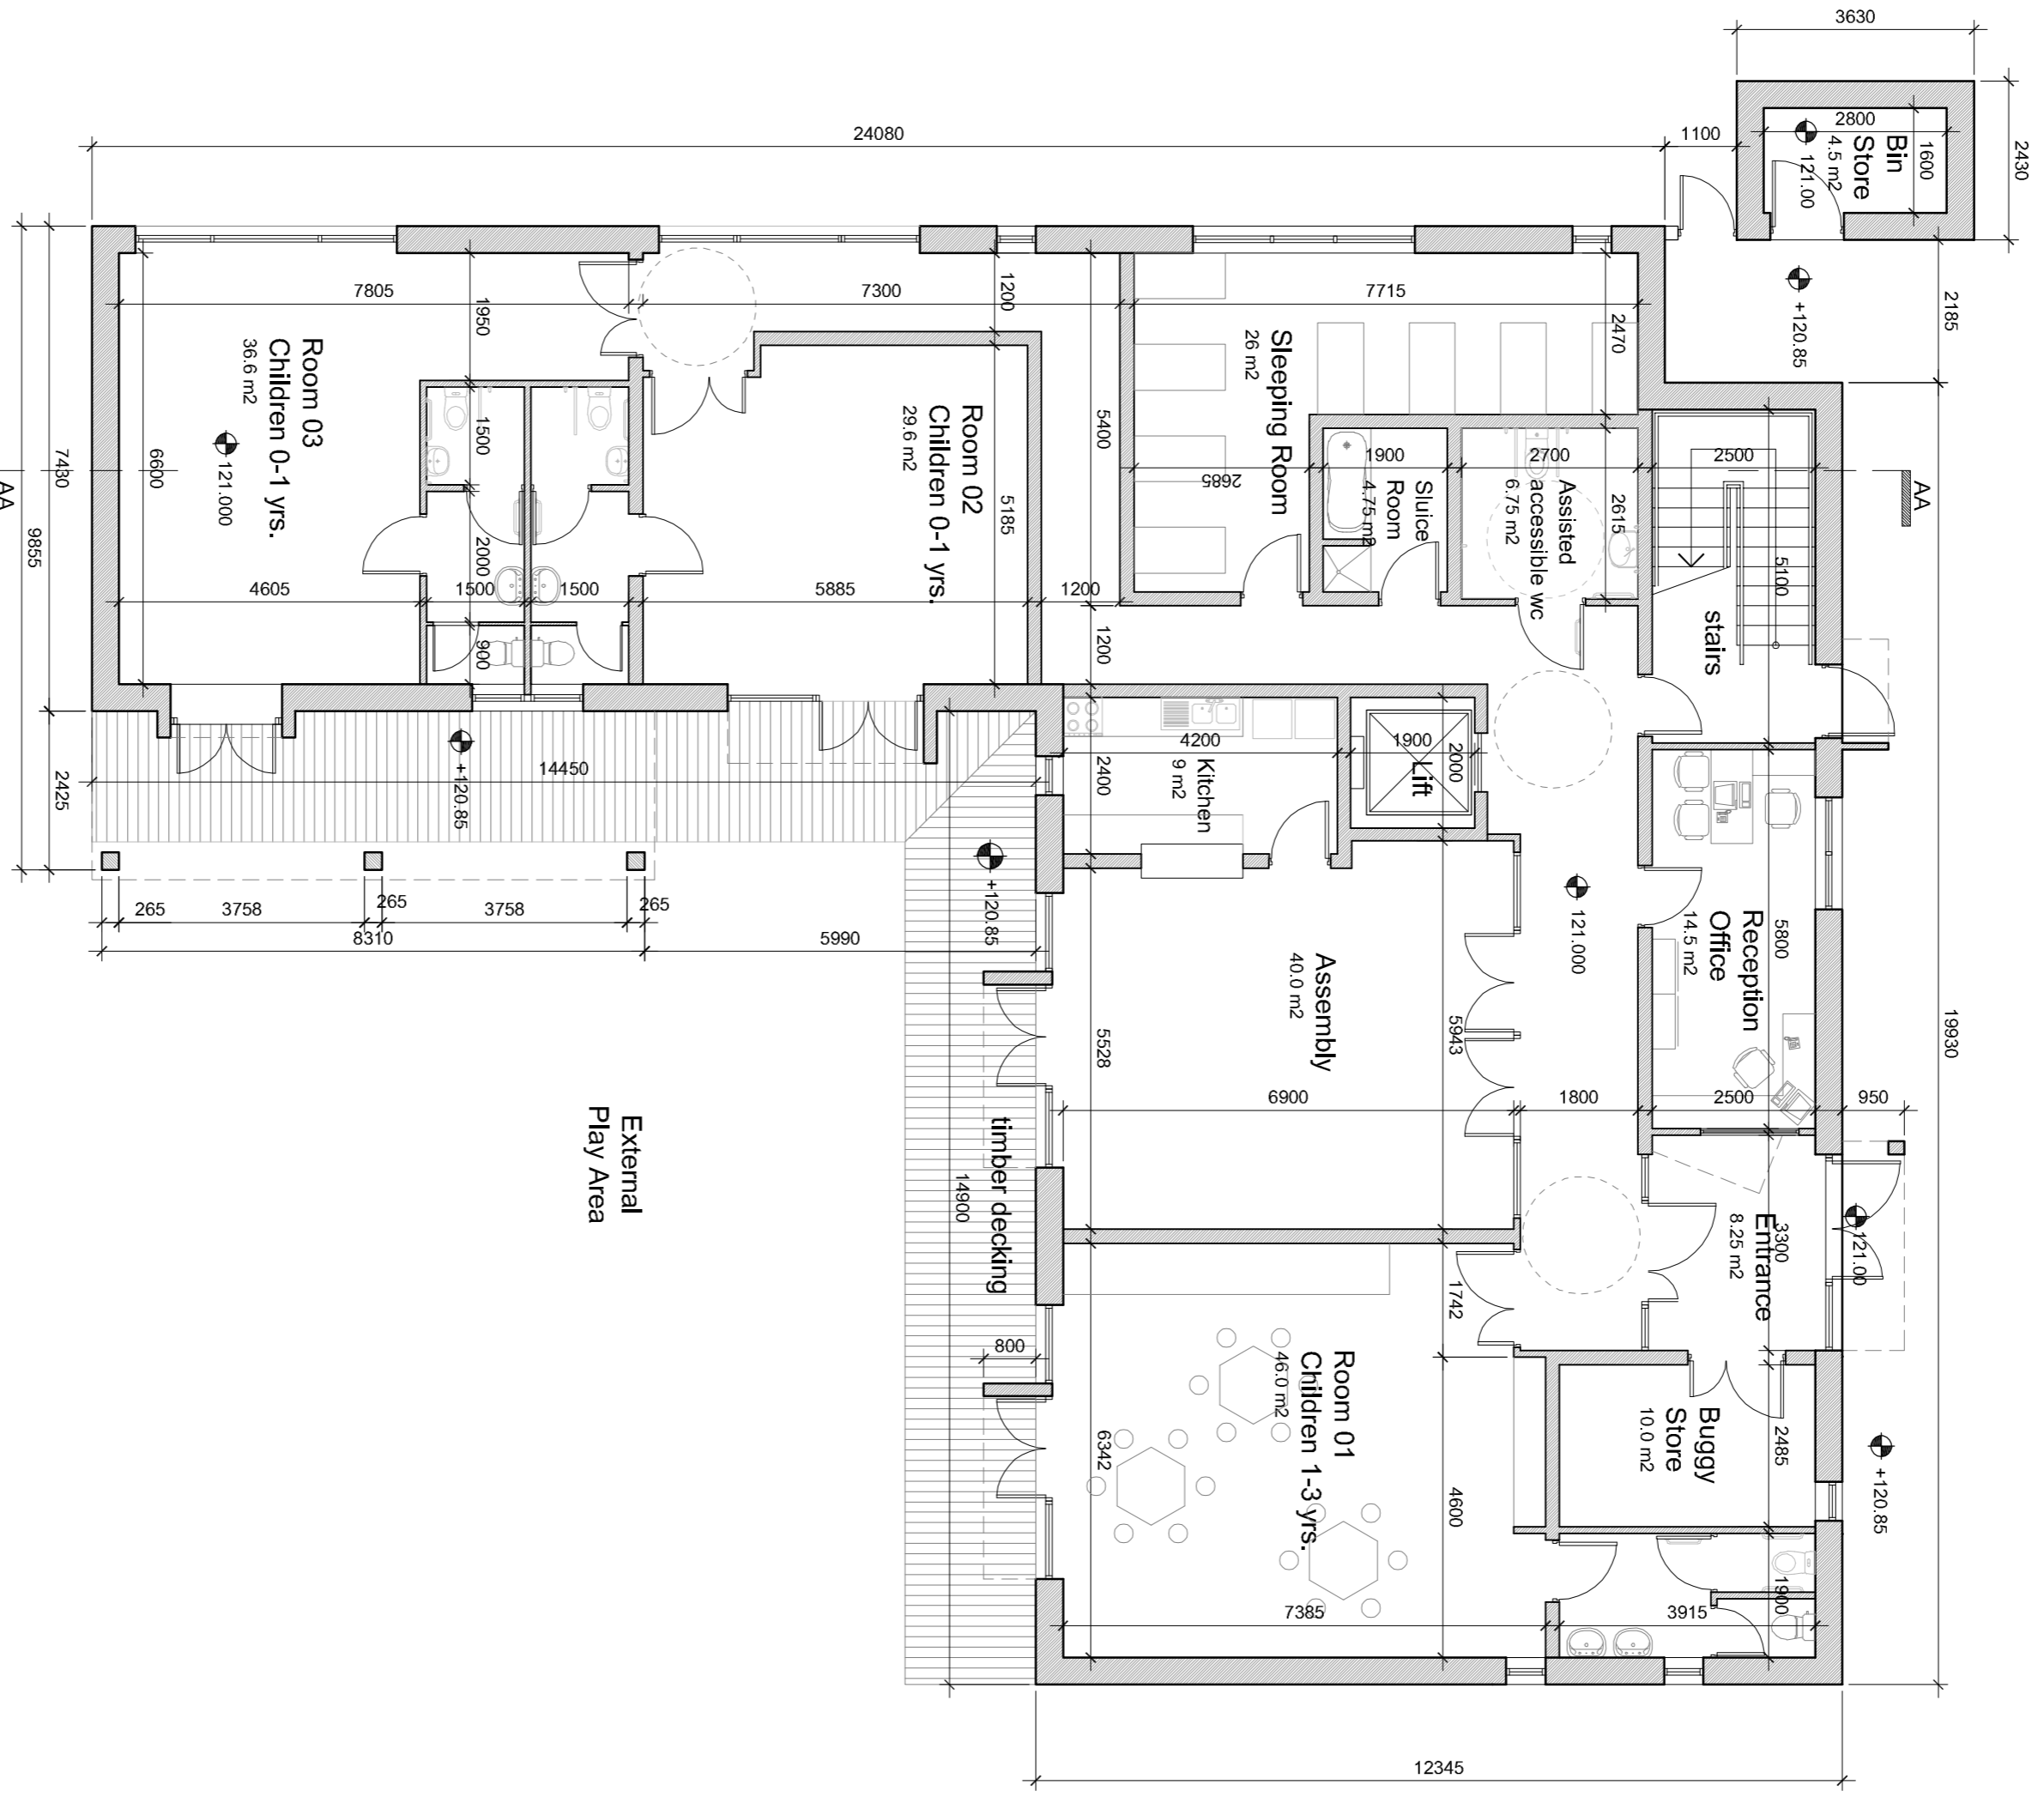



The copyright of this drawing is vested with Costaphine & Wright Ltd and must not be copied or reproduced without the consent of the company.  
 Figured dimensions only to be taken from this drawing. DO NOT SCALE.  
 All contractors must visit the site and be responsible for checking all setting out dimensions and notifying the architect of any discrepancies prior to any manufacture or construction work.  
 NOTES:

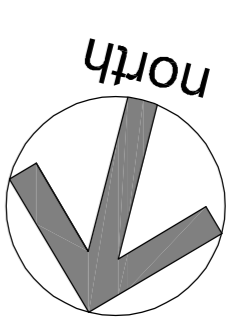

01 GROUND FLOOR PLAN  
SCALE: 1:100

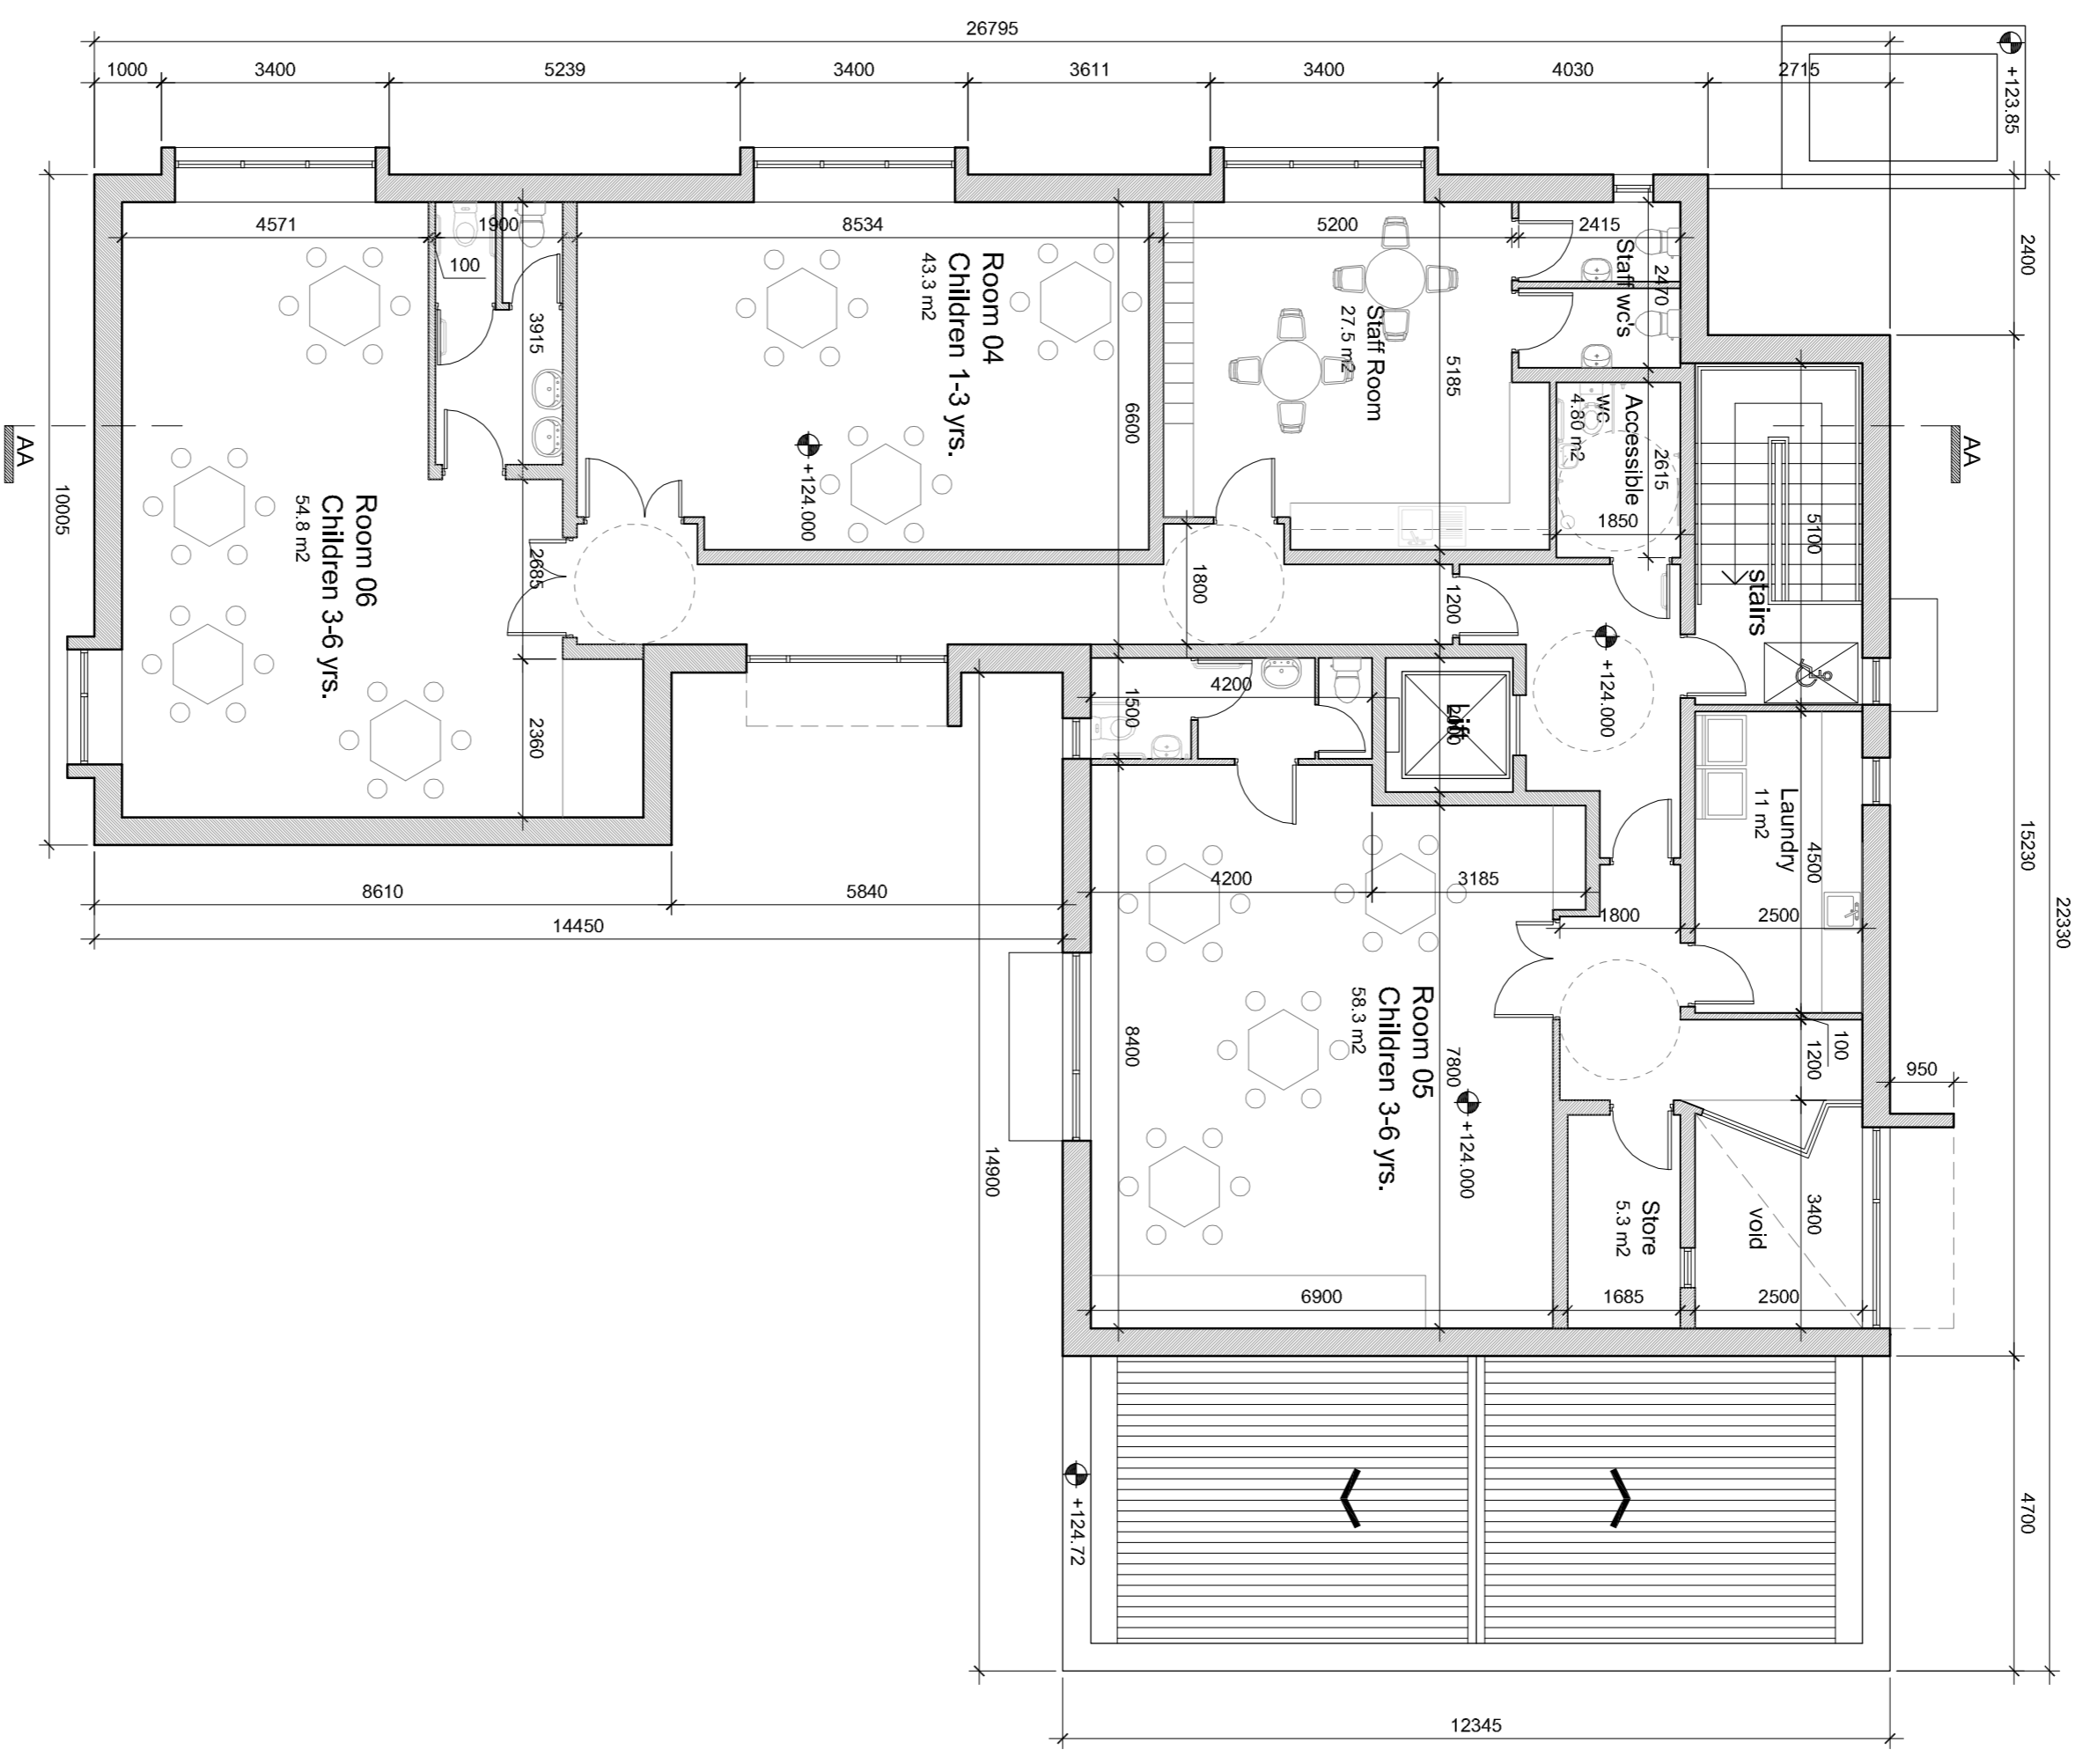

02 FIRST FLOOR PLAN  
SCALE: 1:100

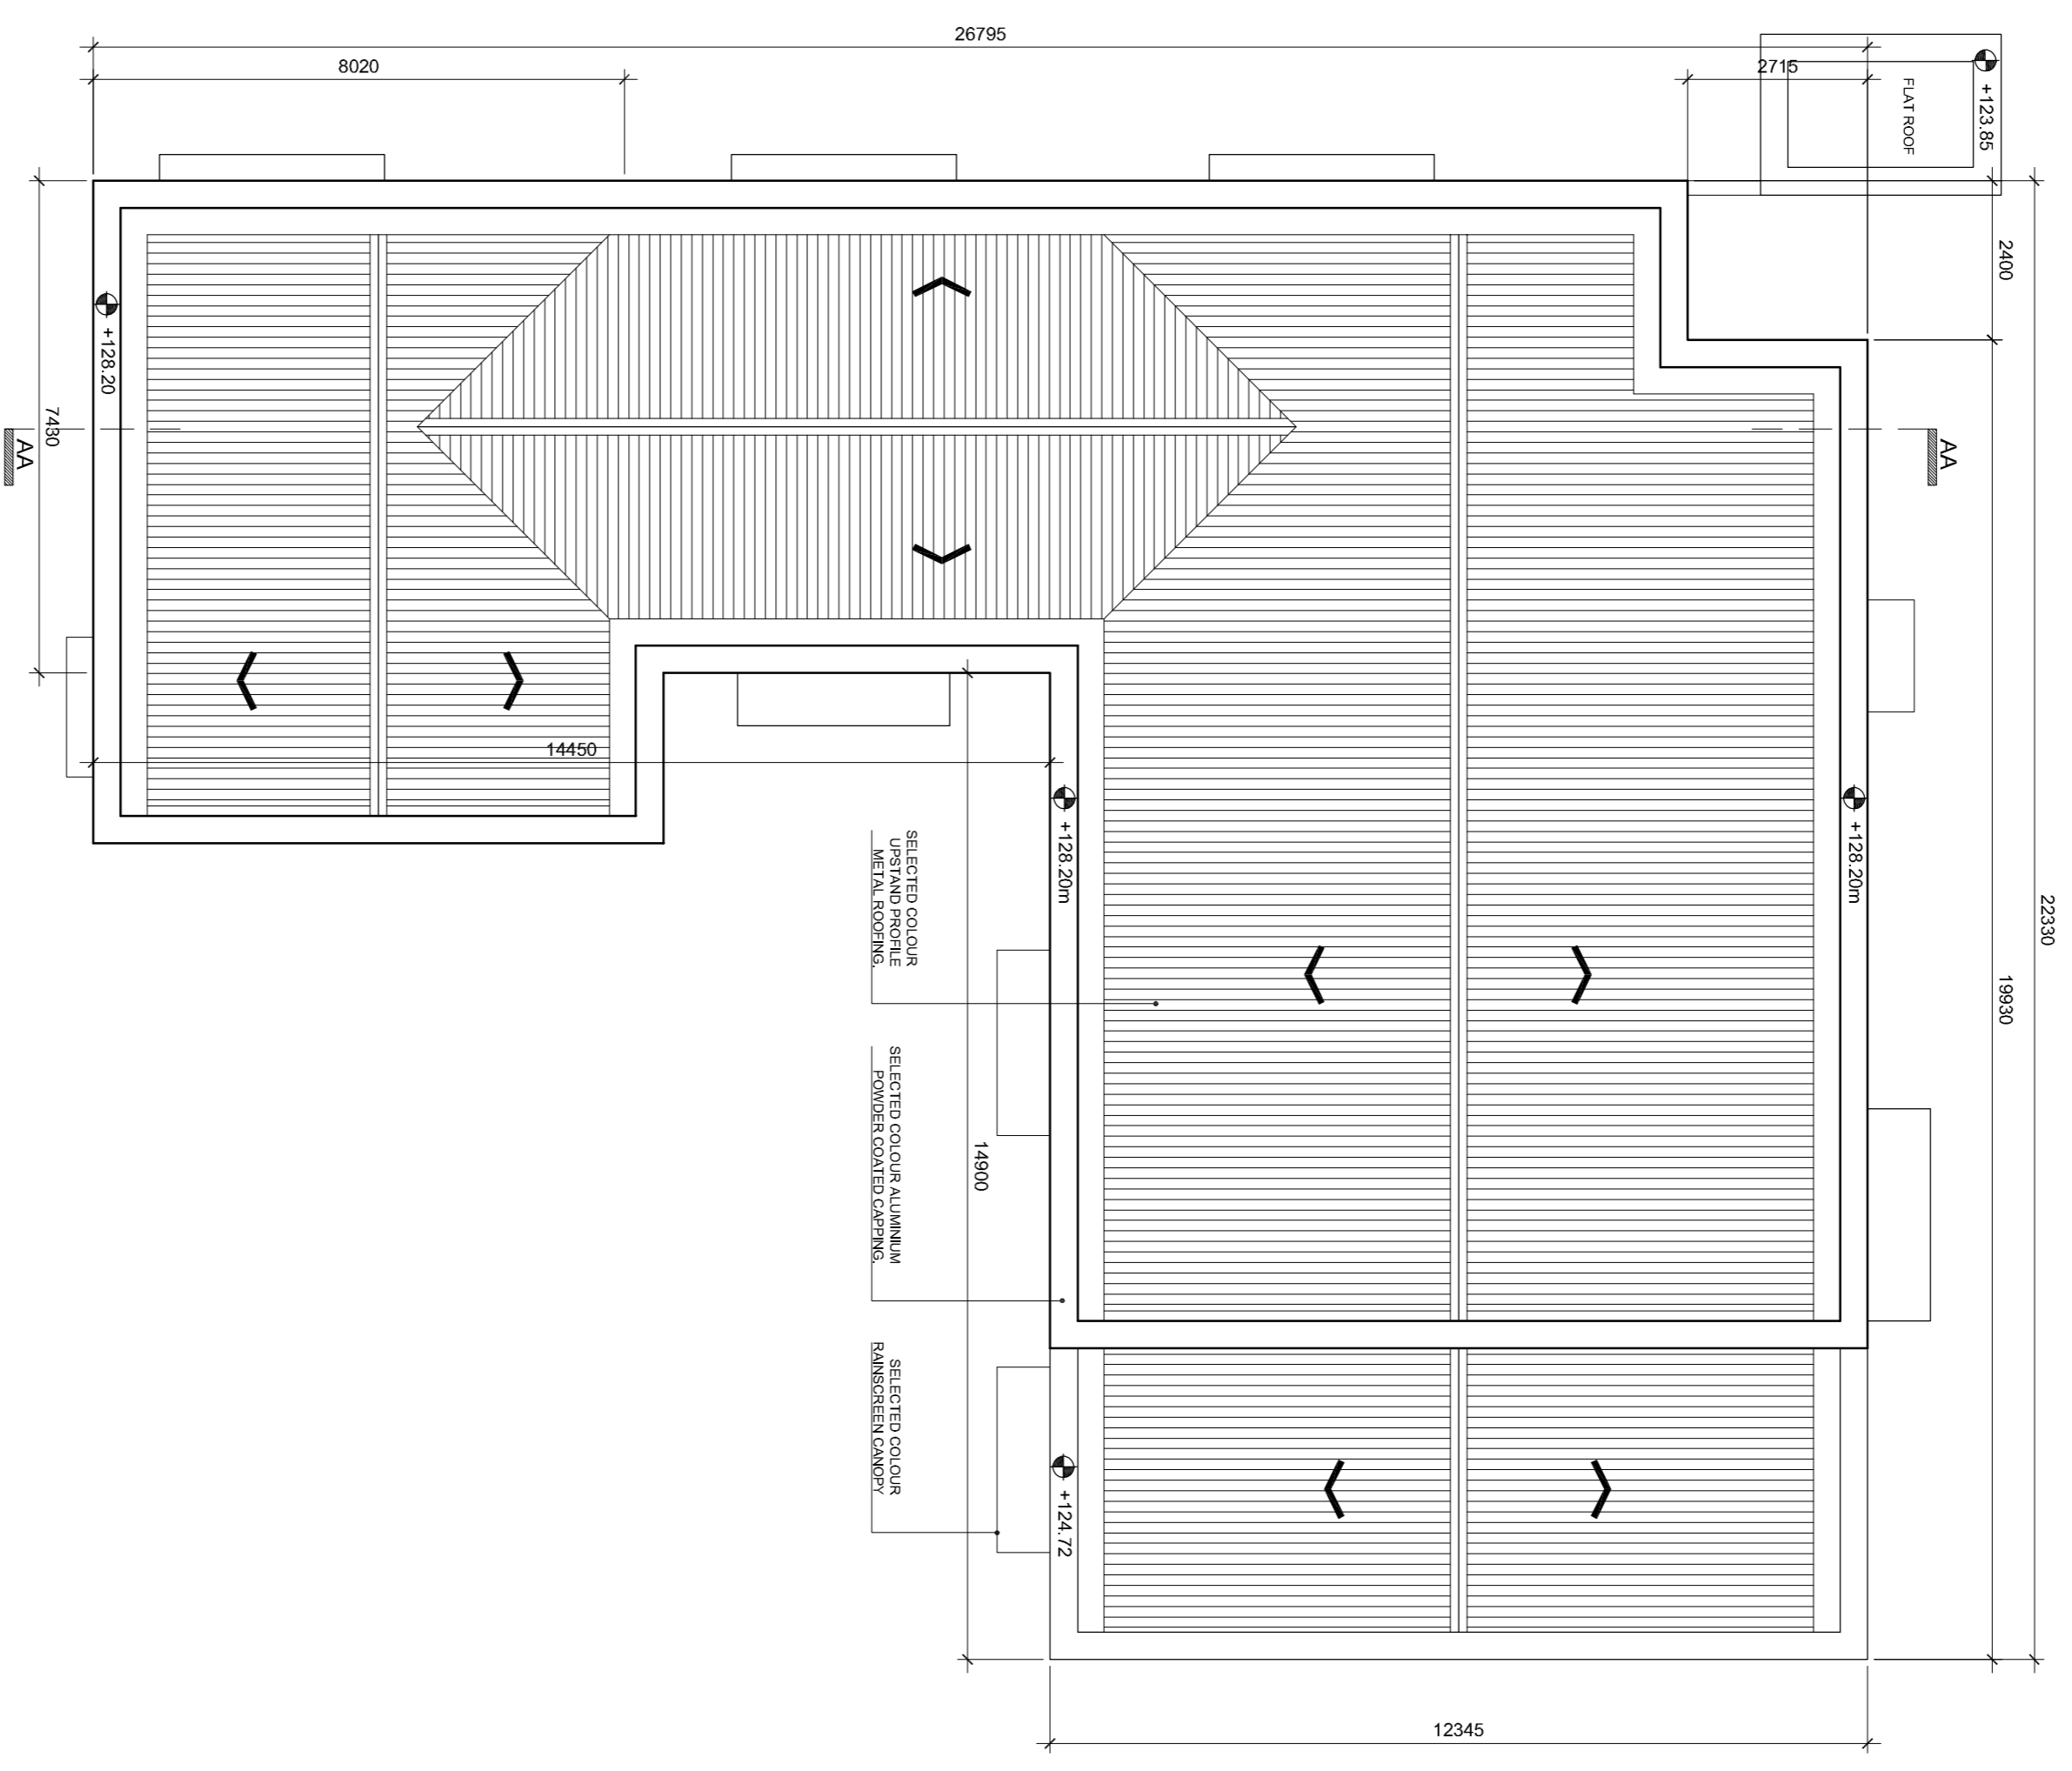

03 ROOF PLAN  
SCALE: 1:100

**SHD ISSUE**

Client: Romneville Developments Ltd.

Project: Proposed Residential Development  
 Storey Hill Road, Rathcoole,  
 Co. Dublin

Drawing Title: Childcare Facility  
 Proposed Ground and First Floor Plans &  
 Roof Plan

Drawn	Checked	Project No.	Scale	Date
RE	PU	A1	1:100	May 2020
Project No. 17-098			Drawing No. 602	Revision A