


NOTE:
ALL DIMENSIONS TO BE CHECKED ON SITE
NO DIMENSIONS TO BE SCALED FROM THIS DRAWING
THIS DRAWING IS TO BE READ IN CONJUNCTION WITH
RELEVANT CONSULTANTS DRAWINGS

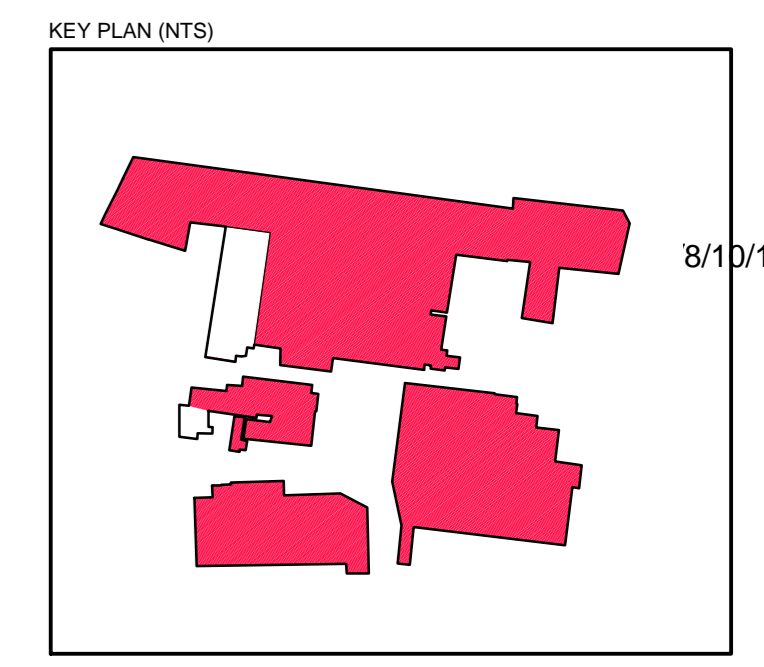

- SITE BOUNDARY
- APPLICANT OWNERSHIP
- WAYLEAVE
- SITE IN DCC OWNERSHIP
- EXISTING BUILDINGS WITHIN BAILEY GIBSON SITE BOUNDARY AREA_ 11.234m2 (1.12HA)

APPLICATION SITE AREA: 2.183 HA

GROUND FLOOR AREA	
A	1217.8 m2
B	2167.06 m2
C	504.47 m2
D	742.57 m2
E	888.06 m2
F	784.8 m2
G	608.3 m2
H	624 m2
I	678.04 m2
J	535.5 m2
K	165.3 m2
TOTAL GF 8915.9 m2	

REV	DATE	DESCRIPTION	BY	CHKD
A	18/05/2020	ISSUED FOR APP PLANNING APPLICATION	MF	MS

PLANNING

Henry J Lyons

Architecture + Interiors
henryjlyons.com +353 1 888 3333 info@henryjlyons.com 51-54 Pearse Street Dublin D02 KA88

CLIENT
DBTR-SCR1 Fund

PROJECT
Proposed Strategic Housing Development Former Bailey Gibson Site

JOB NUMBER: 950578
DATE: APRIL 2020
SCALE: 1:200 @A0
DRAWN: Marina O'Connell
CHECKED: Brian Farry
FILE NAME: 950578_PL0100_Existing-ground floor

DRAWING
**EXISTING BUILDINGS
GROUND FLOOR PLANS
SHEET 1 OF 6**

BLOCK: DRAWING NUMBER: ZONE: REVISION:
PL0100 A

© Henry J Lyons

