



NOTE:  
ALL DIMENSIONS TO BE CHECKED ON SITE  
NO DIMENSIONS TO BE SCALED FROM THIS DRAWING  
THIS DRAWING IS TO BE READ IN CONJUNCTION WITH  
RELEVANT CONSULTANTS DRAWINGS

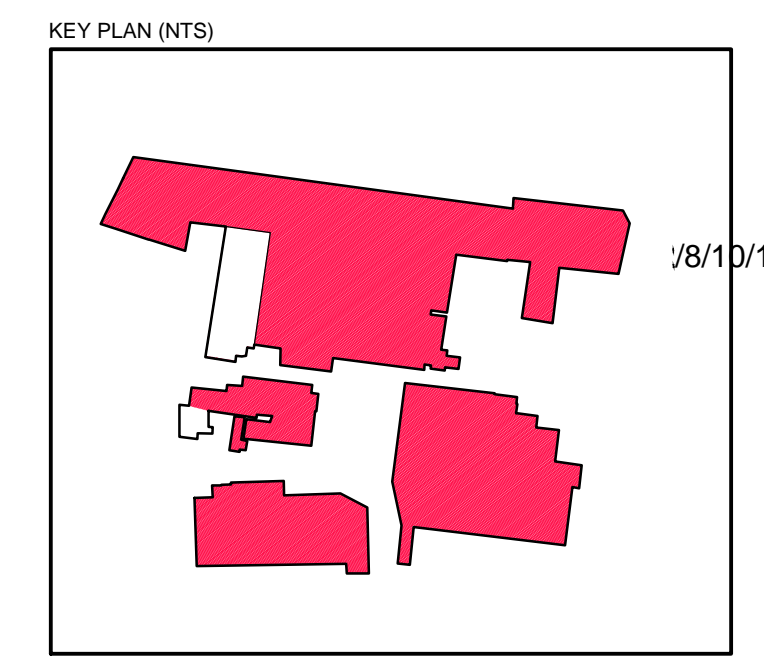

- SITE BOUNDARY
- APPLICANT OWNERSHIP
- WAYLEAVE
- SITE IN DCC OWNERSHIP
- EXISTING BUILDINGS WITHIN BAILEY GIBSON SITE BOUNDARY AREA\_ 11.234m2 (1.12HA)

APPLICATION SITE AREA: 2.183 HA

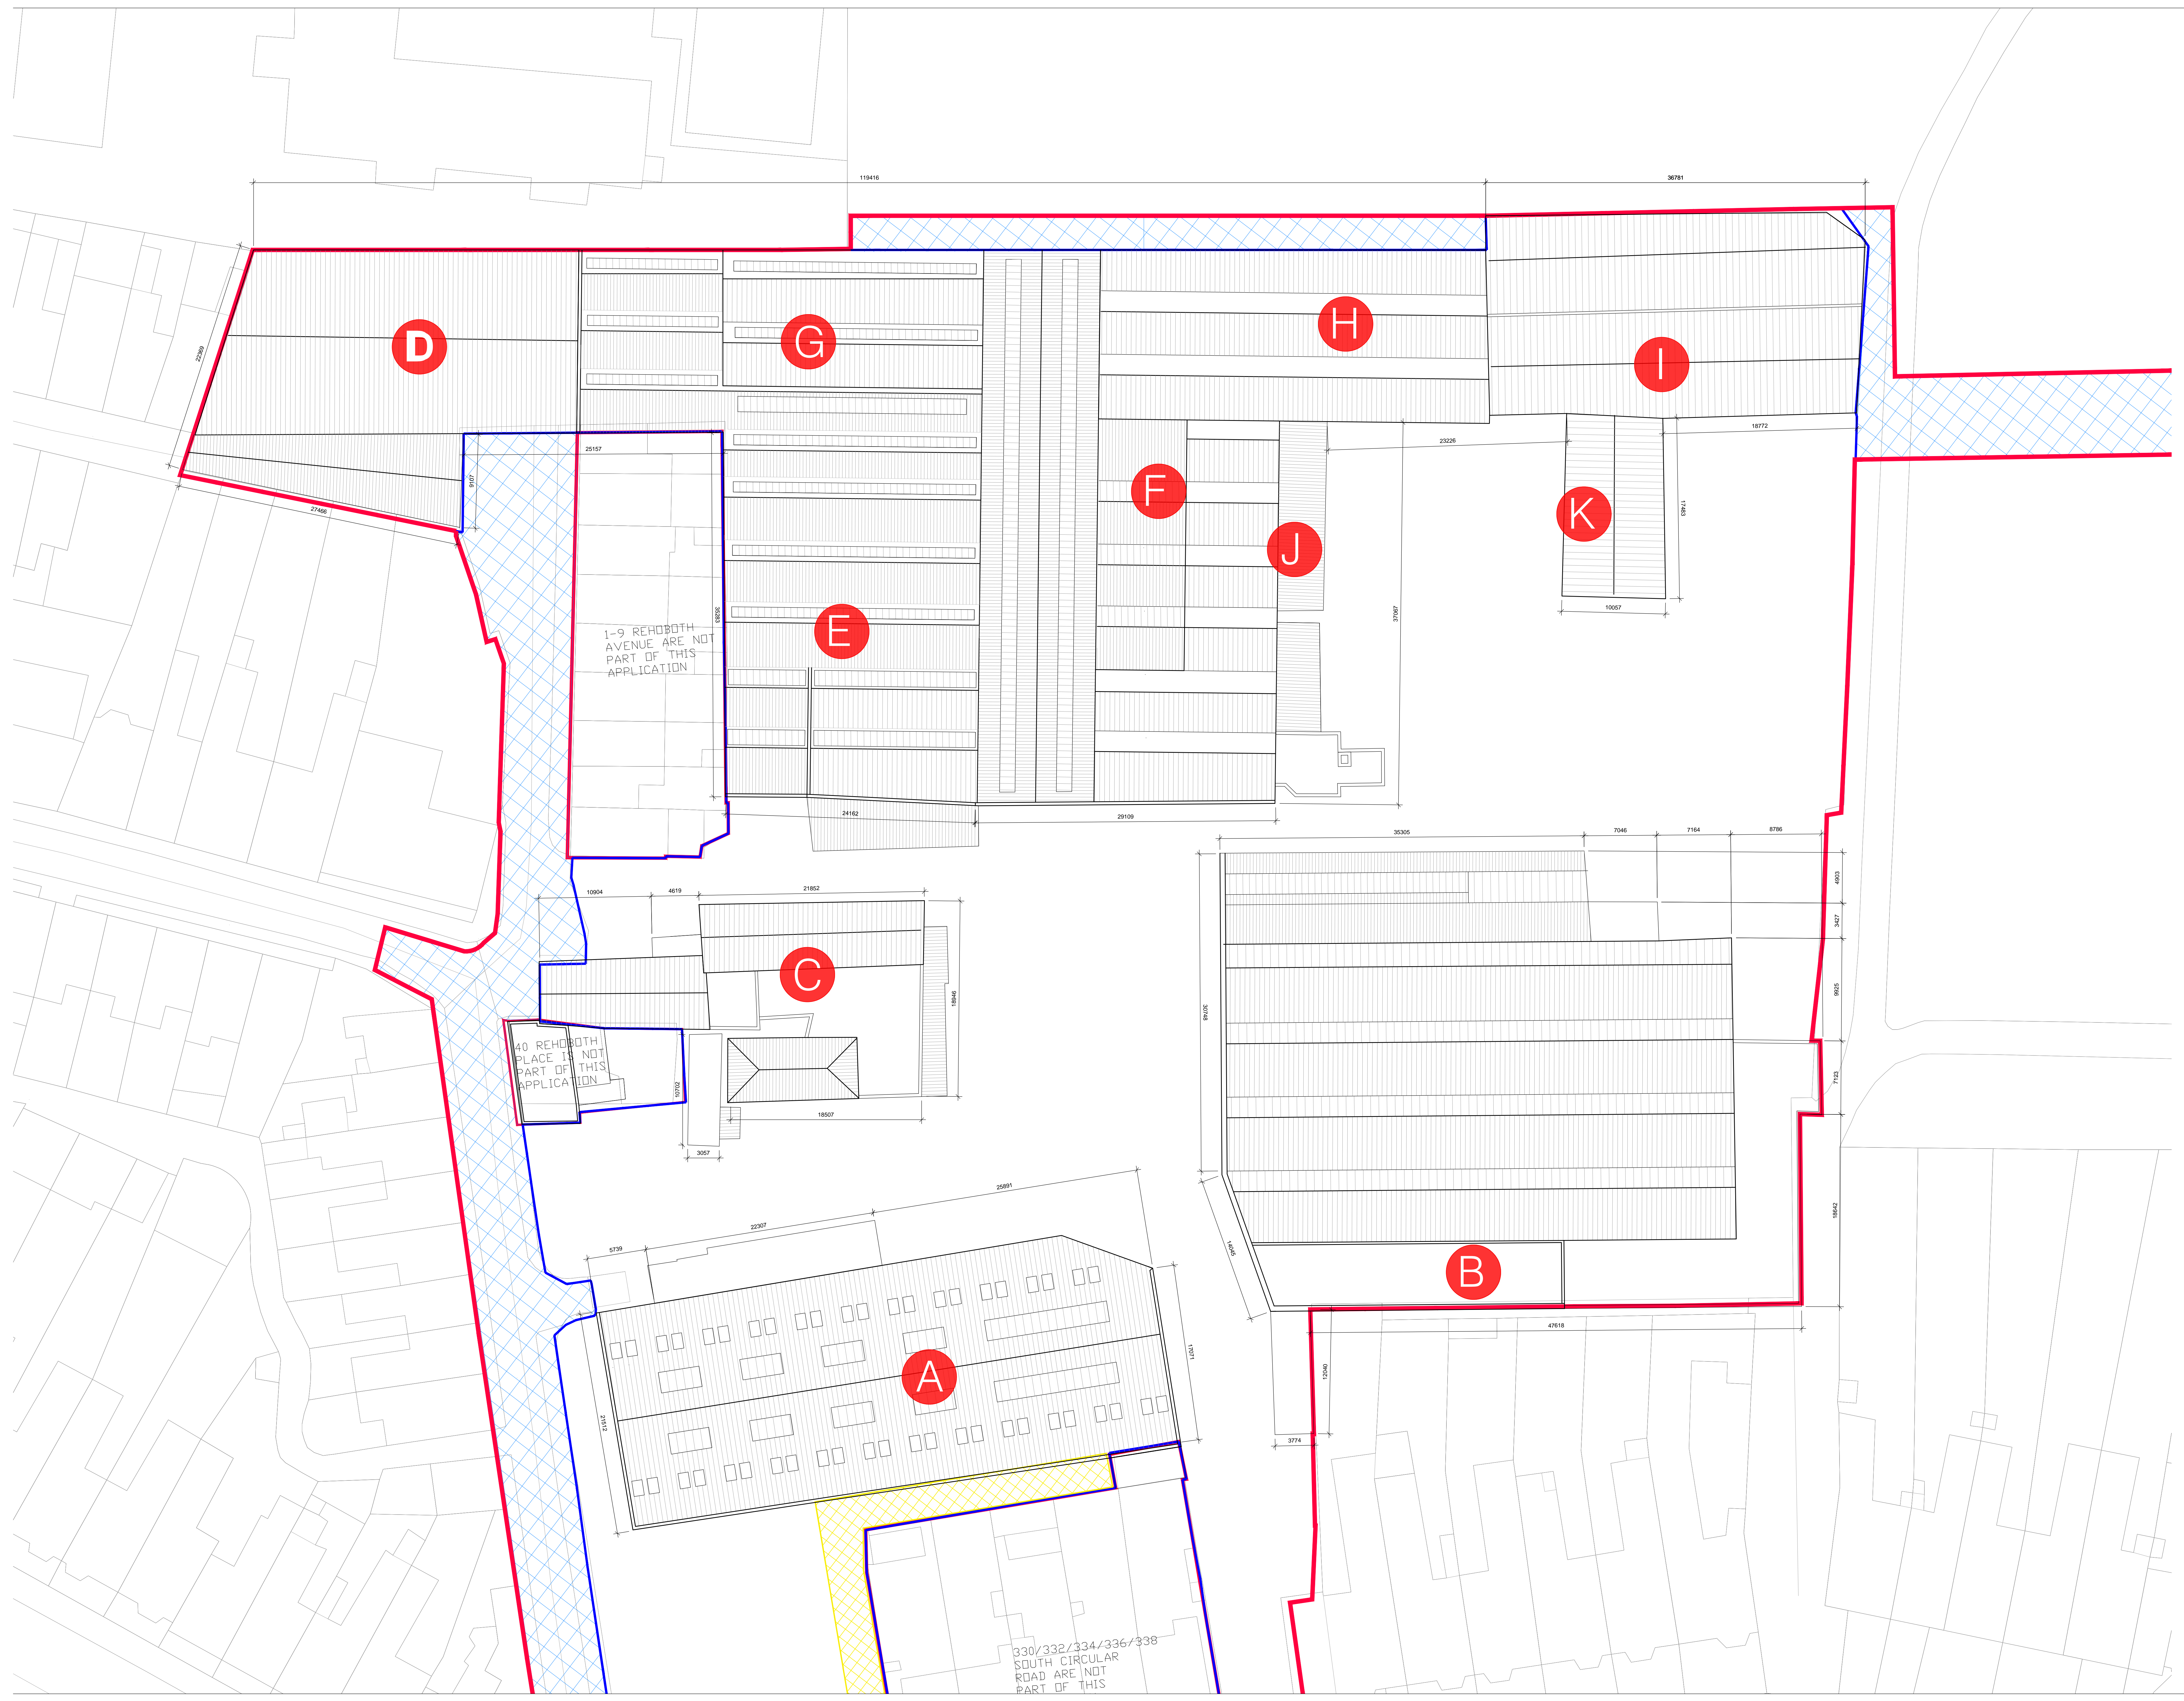

1-9 REHOBOTH AVENUE ARE NOT PART OF THIS APPLICATION

40 REHOBOTH PLACE IS NOT PART OF THIS APPLICATION

330/332/334/336/338 SOUTH CIRCULAR ROAD ARE NOT PART OF THIS

| REV | DATE       | DESCRIPTION                         | BY | CHKD |
|-----|------------|-------------------------------------|----|------|
| A   | 18/05/2020 | ISSUED FOR AEP PLANNING APPLICATION | BF | MS   |

**PLANNING**

**Henry J Lyons**

Architecture + Interiors +353 1 888 3333 51-64 Pearse Street  
henryjlyons.com info@henryjlyons.com Dublin D02 K468

CLIENT: DBTR-SCR1 Fund  
PROJECT: Proposed Strategic Housing Development  
Former Bailey Gibson Site

JOB NUMBER: 950578  
DATE: APRIL 2020  
SCALE: 1:200 @A0  
DRAWN: Marina O'Connell  
CHECKED: Brian Farry  
FILE NAME: 950578\_PL0102\_Existing - roof plans

DRAWING: EXISTING BUILDINGS  
ROOF PLANS  
SHEET 3 OF 6

| BLOCK | DRAWING NUMBER | ZONE | REVISION |
|-------|----------------|------|----------|
|       | PL0102         |      | A        |