
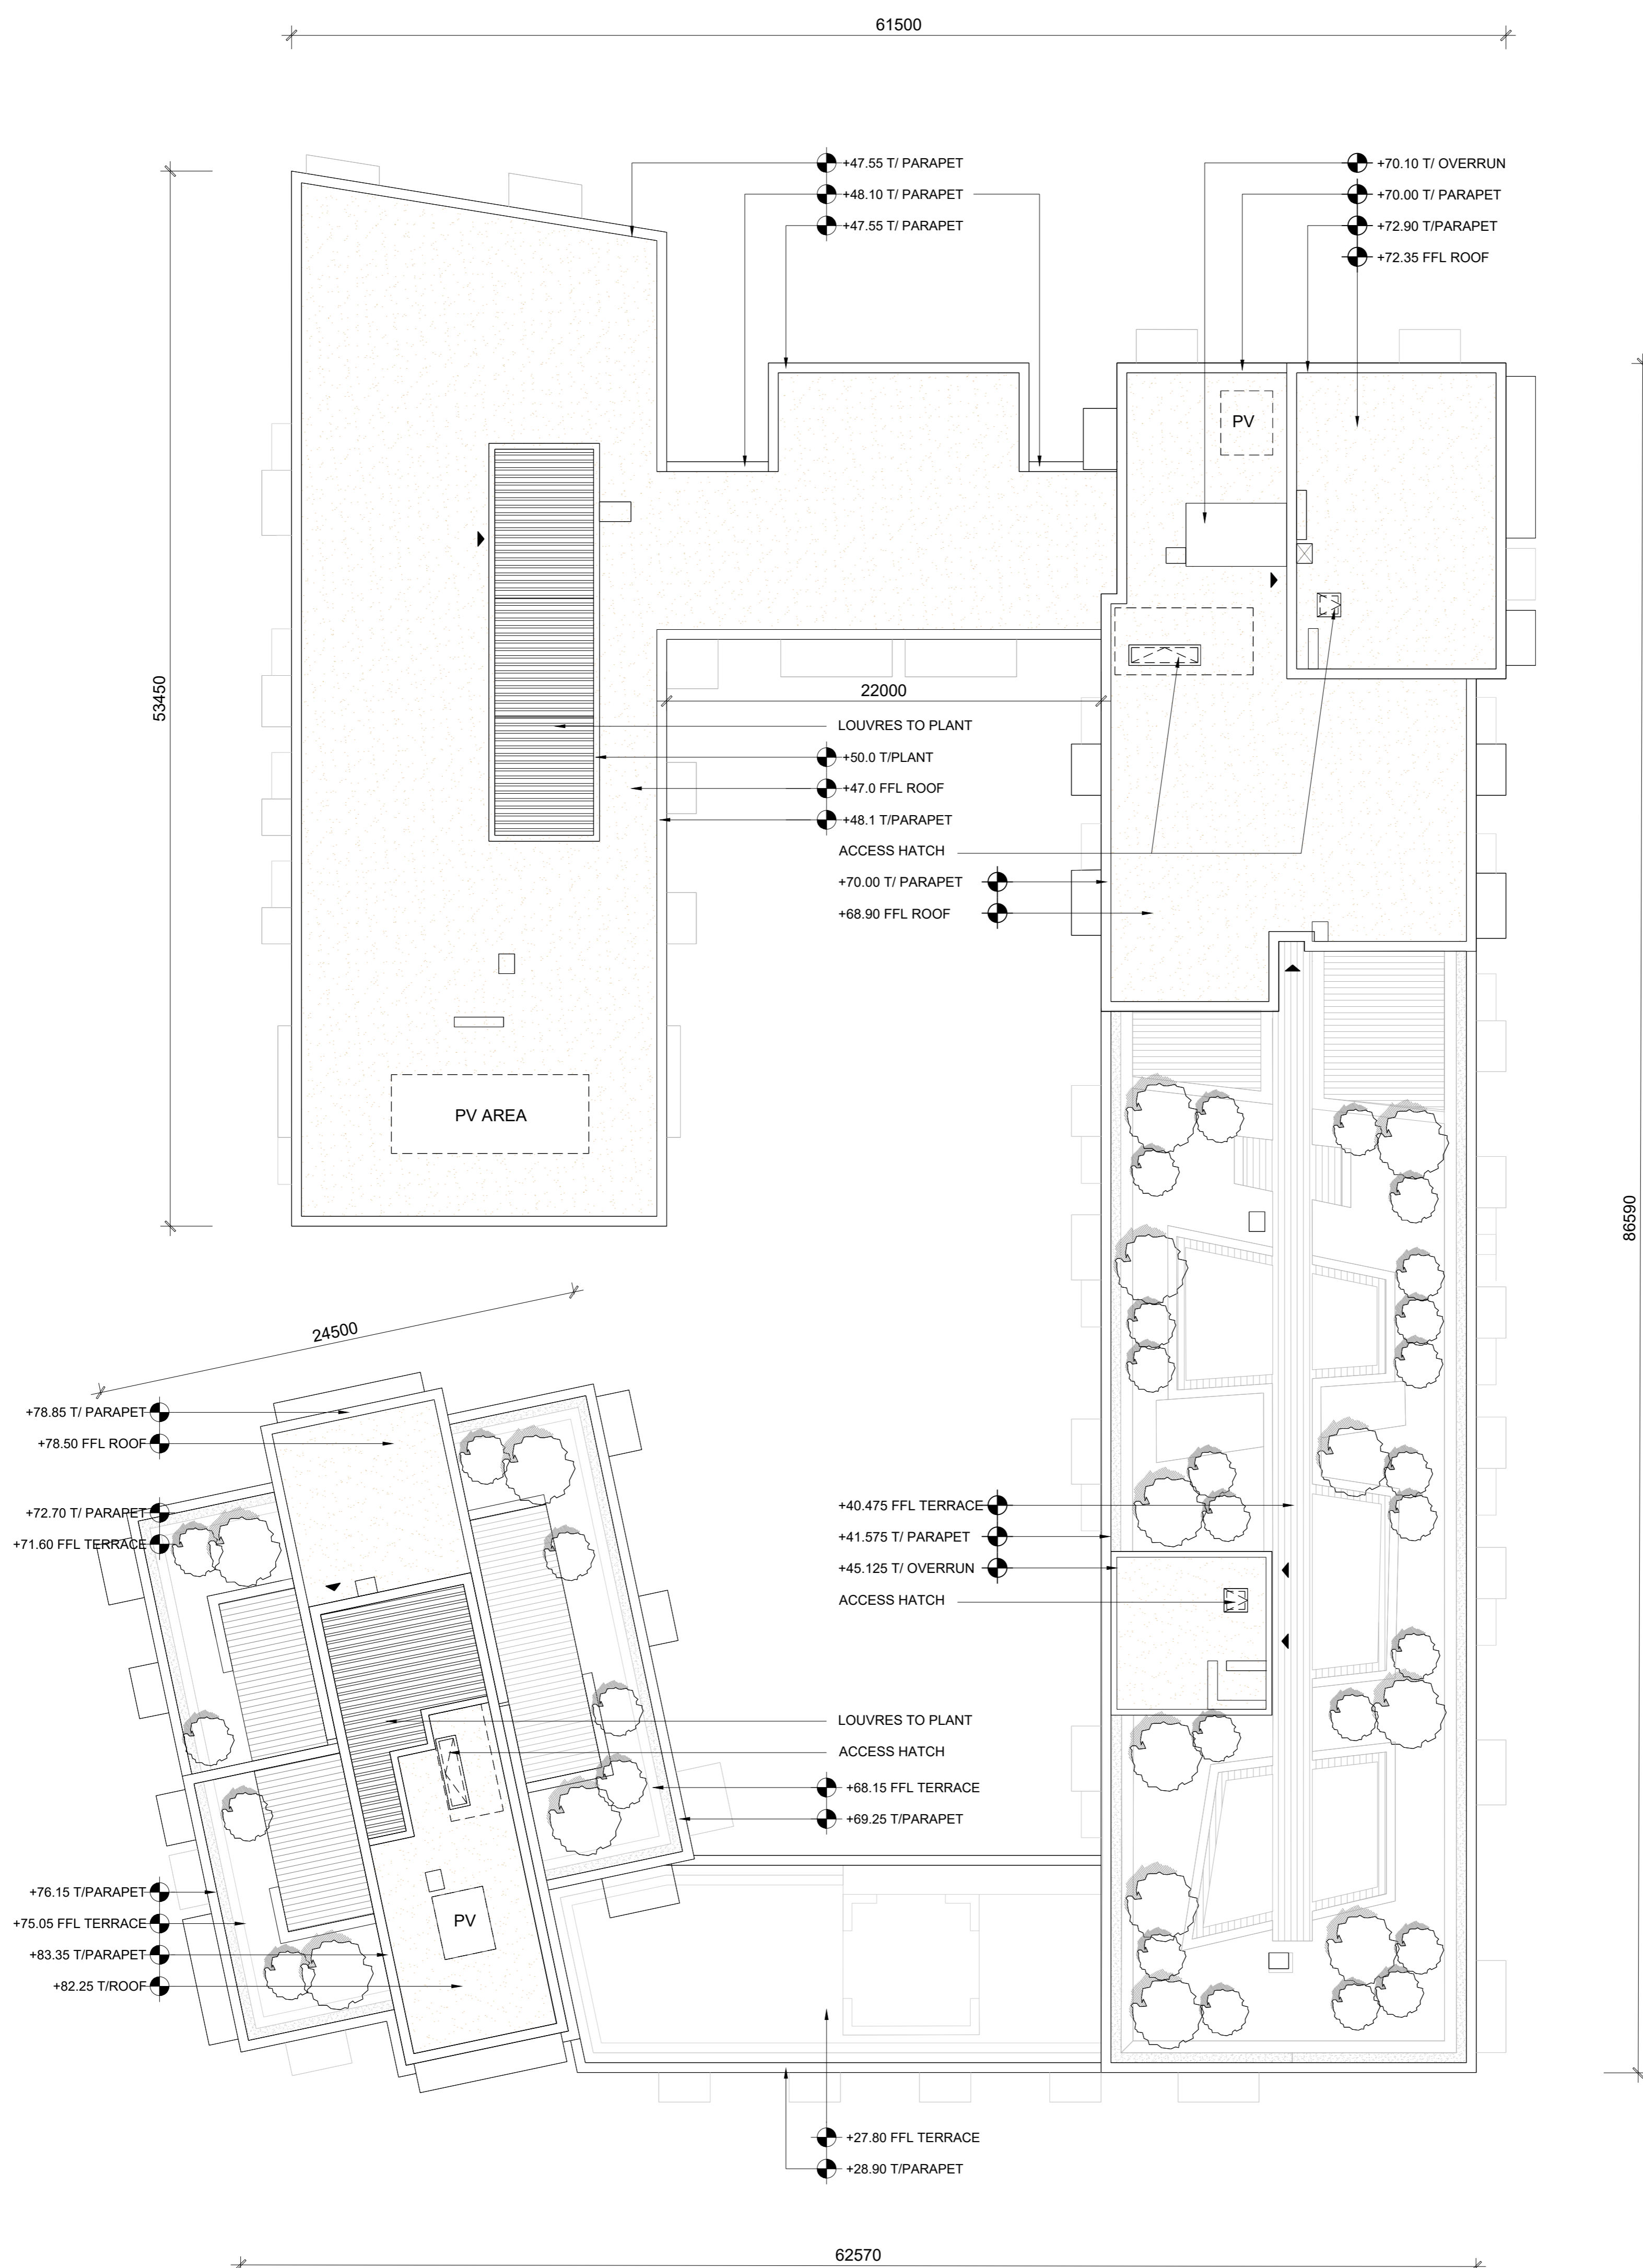


NOTE
 ALL DIMENSIONS TO BE CHECKED ON SITE
 NO DIMENSIONS TO BE SCALED FROM THIS DRAWING
 THIS DRAWING IS TO BE READ IN CONJUNCTION WITH
 RELEVANT CONSULTANTS DRAWINGS

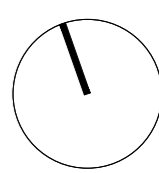

- Cultural Space
- Shared Living Unit
- Shared Living Amenity
- Shared Living Facilities
- BTL Amenity Area
- BTL Facility Area
- Commercial Space
- Creche
- Studio
- 1 Bed
- 2 Bed
- 3 Bed
- Services

REV	DATE	DESCRIPTION	CHKD	DRN
A	DEC 2020	Issued for Planning	PW	SD

PLANNING

Henry J Lyons

Architecture + Interiors +353 1 888 3333 51-54 Pearse Street
 henryjlyons.com info@henryjlyons.com Dublin D02 KA66



CLIENT
DBTR-SCR1 Fund

PROJECT
SHD on the former Player Wills Site and Dublin City Council Lands at South Circular Road, Dublin 8

JOB NUMBER:	950578
DATE:	SEPTEMBER 2020
SCALE:	1:200 @A1
DRAWN:	SD
CHECKED:	PW
FILE NAME:	PL1219

DRAWING
**PW2 GENERAL
 ARRANGEMENT PLAN
 ROOF**

BLOCK	DRAWING NUMBER	ZONE	REVISION

PW2 PL1219 A

01 PW2 ROOF PLAN
 PL1219 SCALE 1:200