
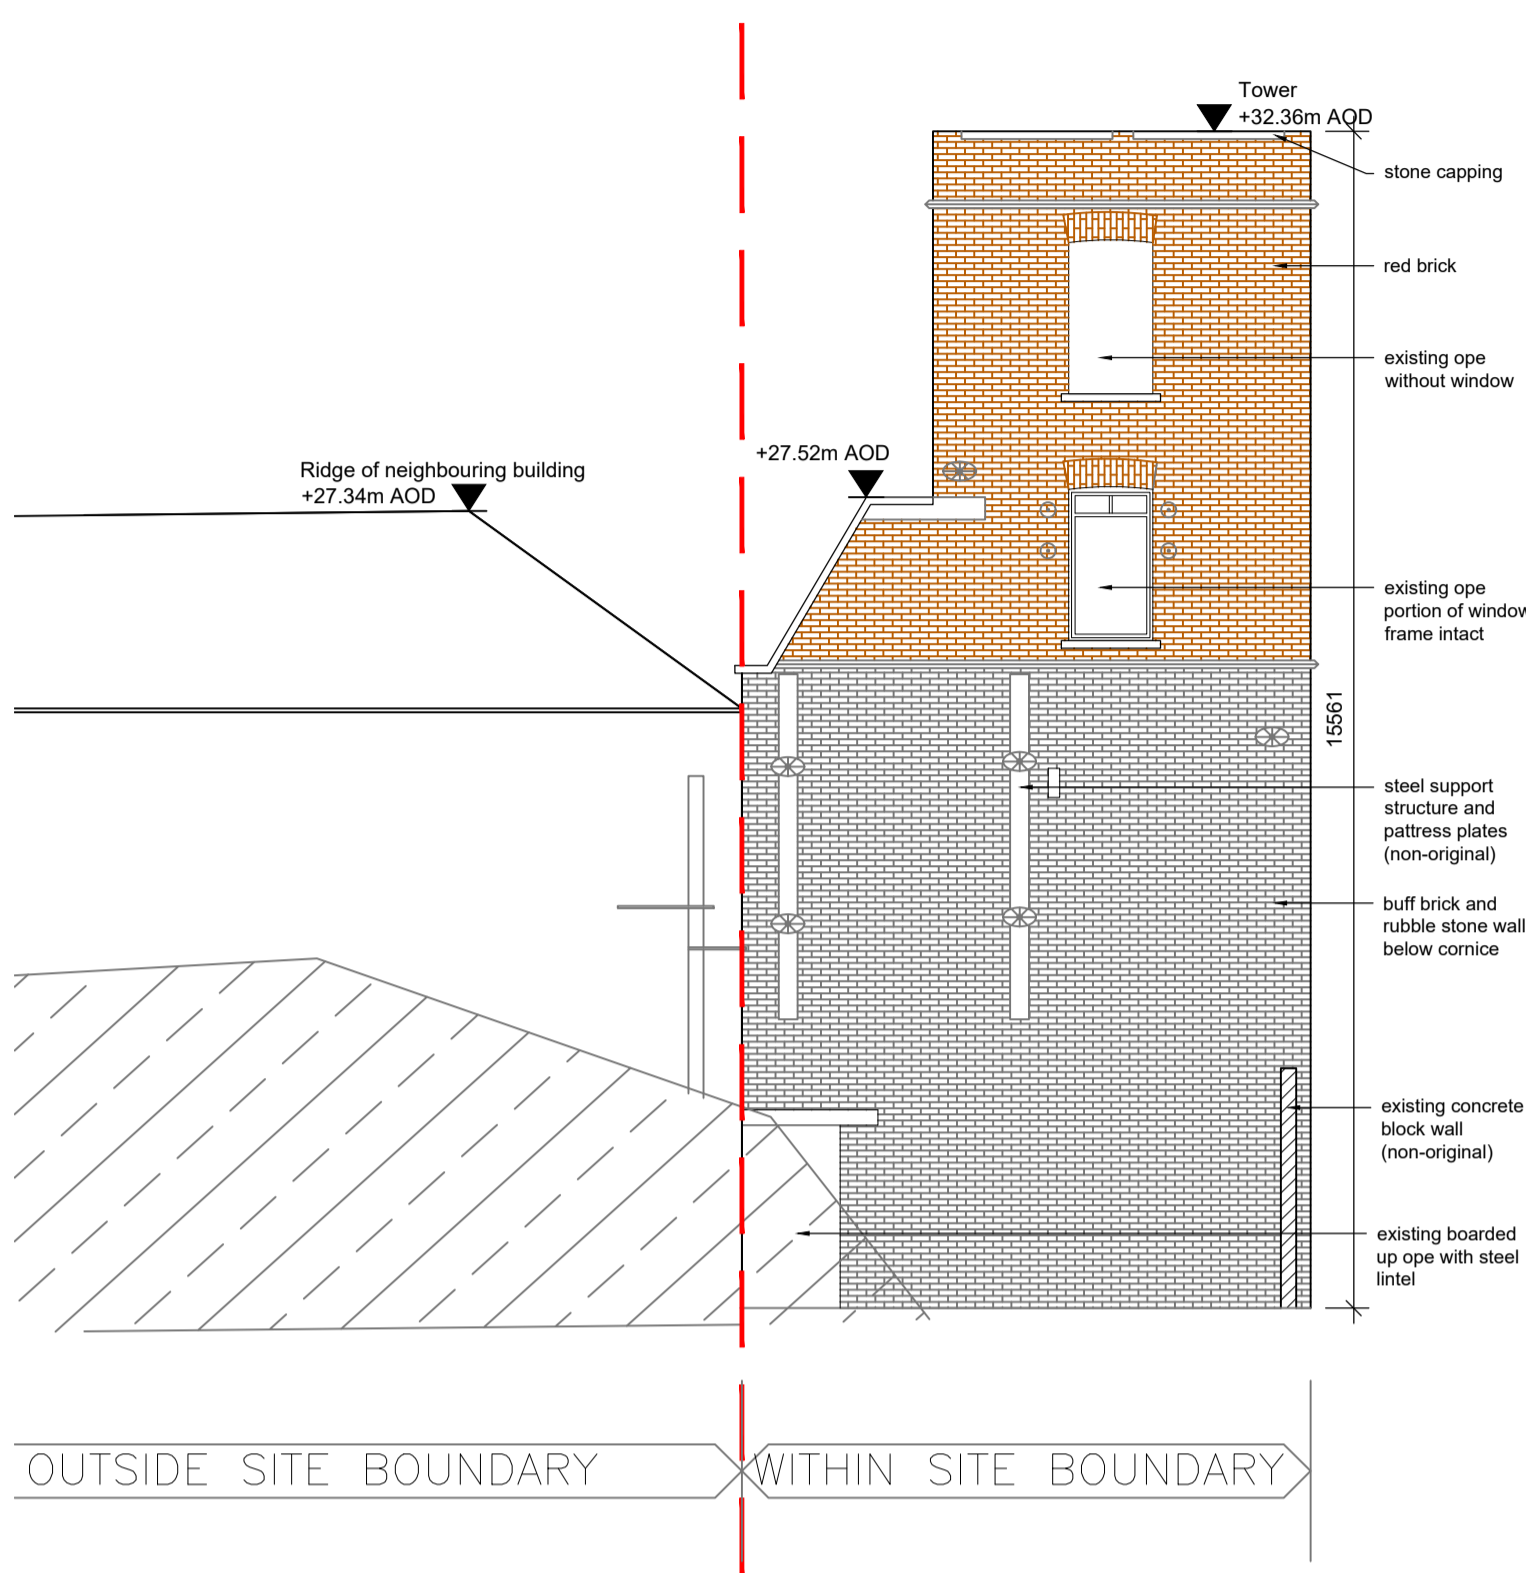



NOTE
ALL DIMENSIONS TO BE CHECKED ON SITE
NO DIMENSIONS TO BE SCALED FROM THIS DRAWING
THIS DRAWING IS TO BE READ IN CONJUNCTION WITH
RELEVANT CONSULTANTS DRAWINGS

 proposed demolition


 proposed works

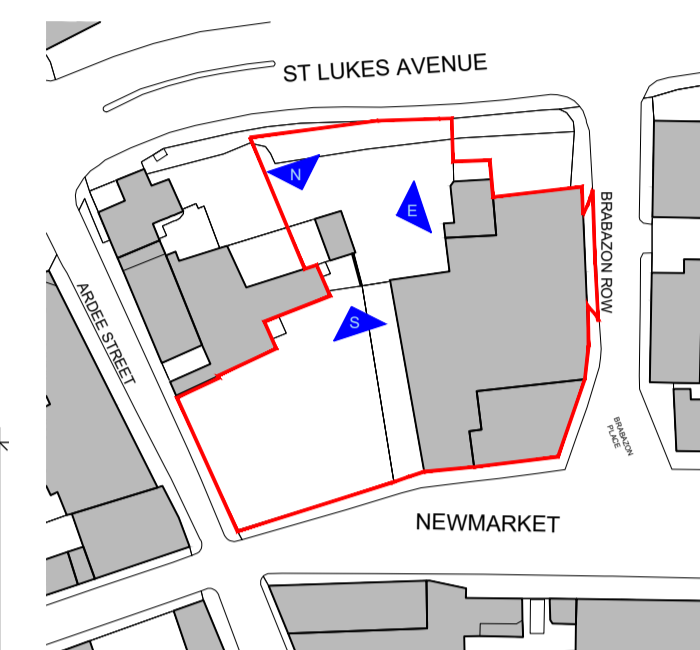


1 EXISTING TOWER ELEVATION SOUTH
SCALE 1:100

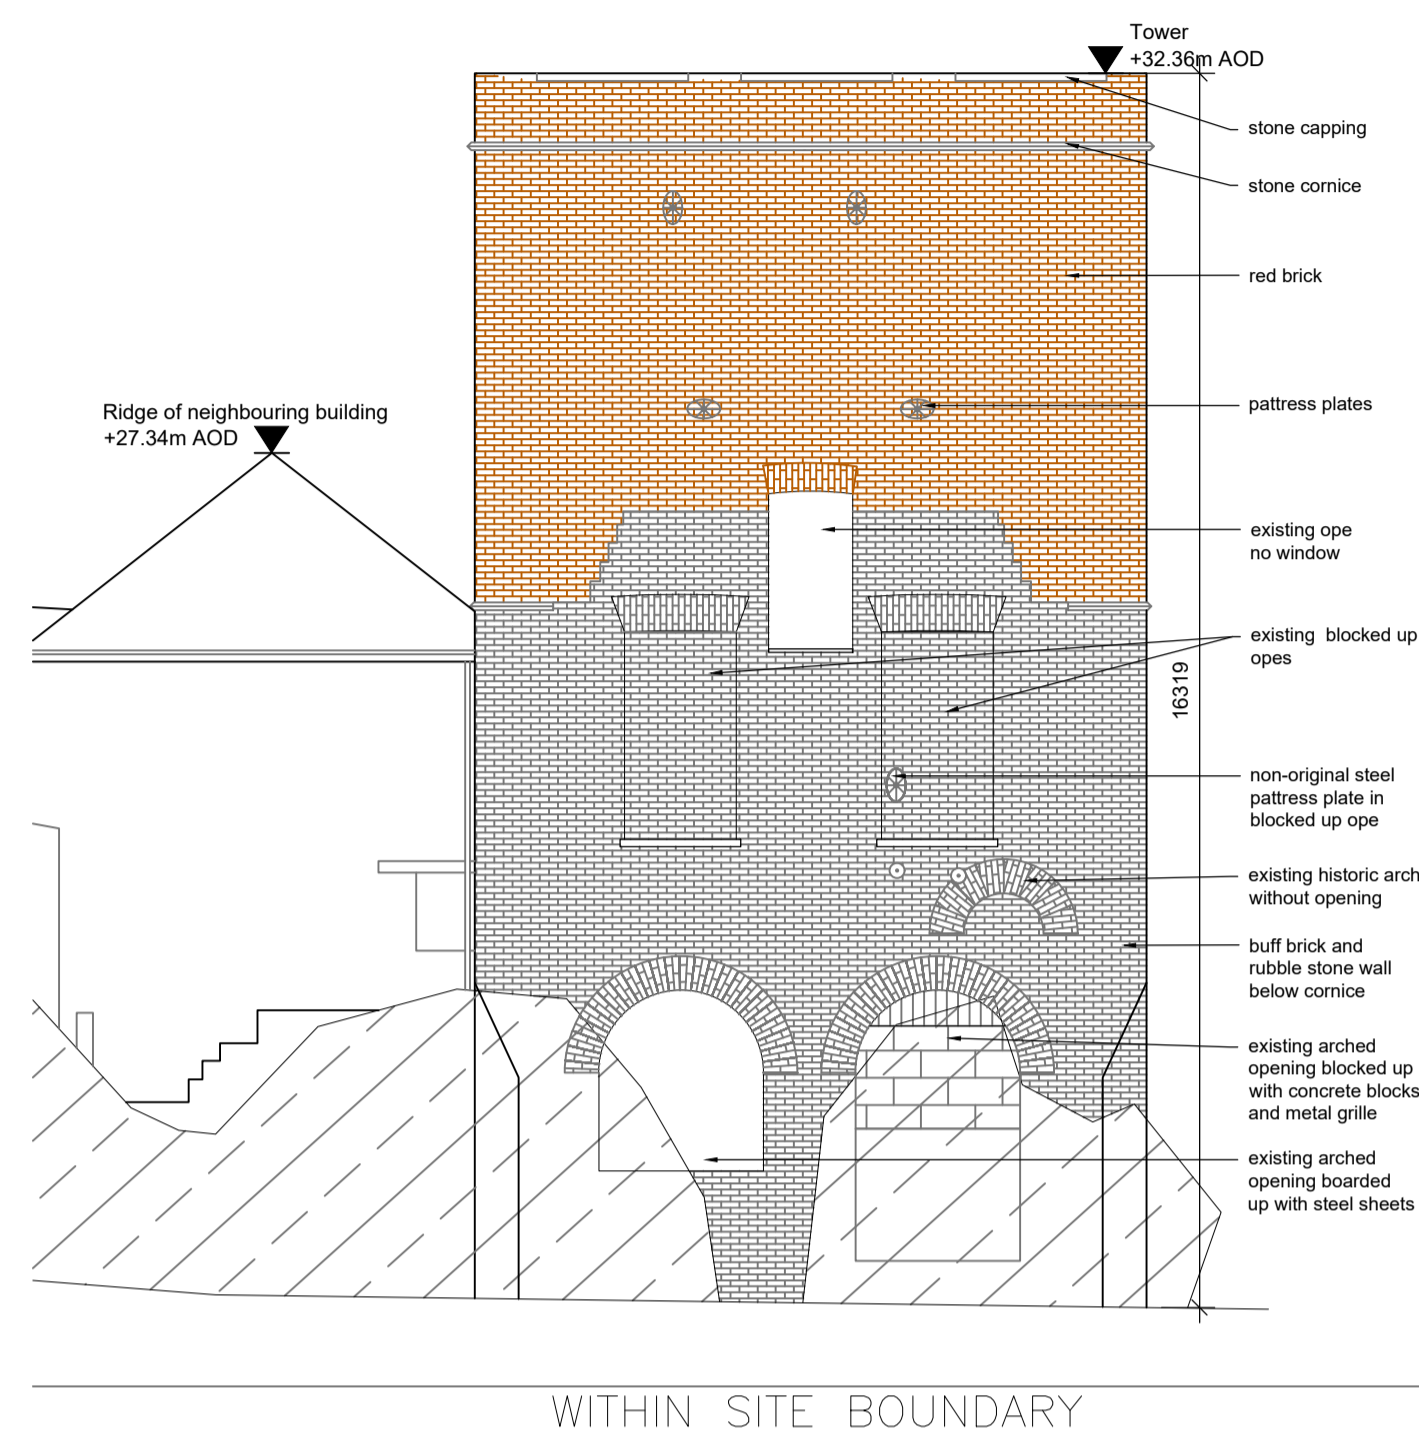


2 EXISTING TOWER ELEVATION EAST
SCALE 1:100

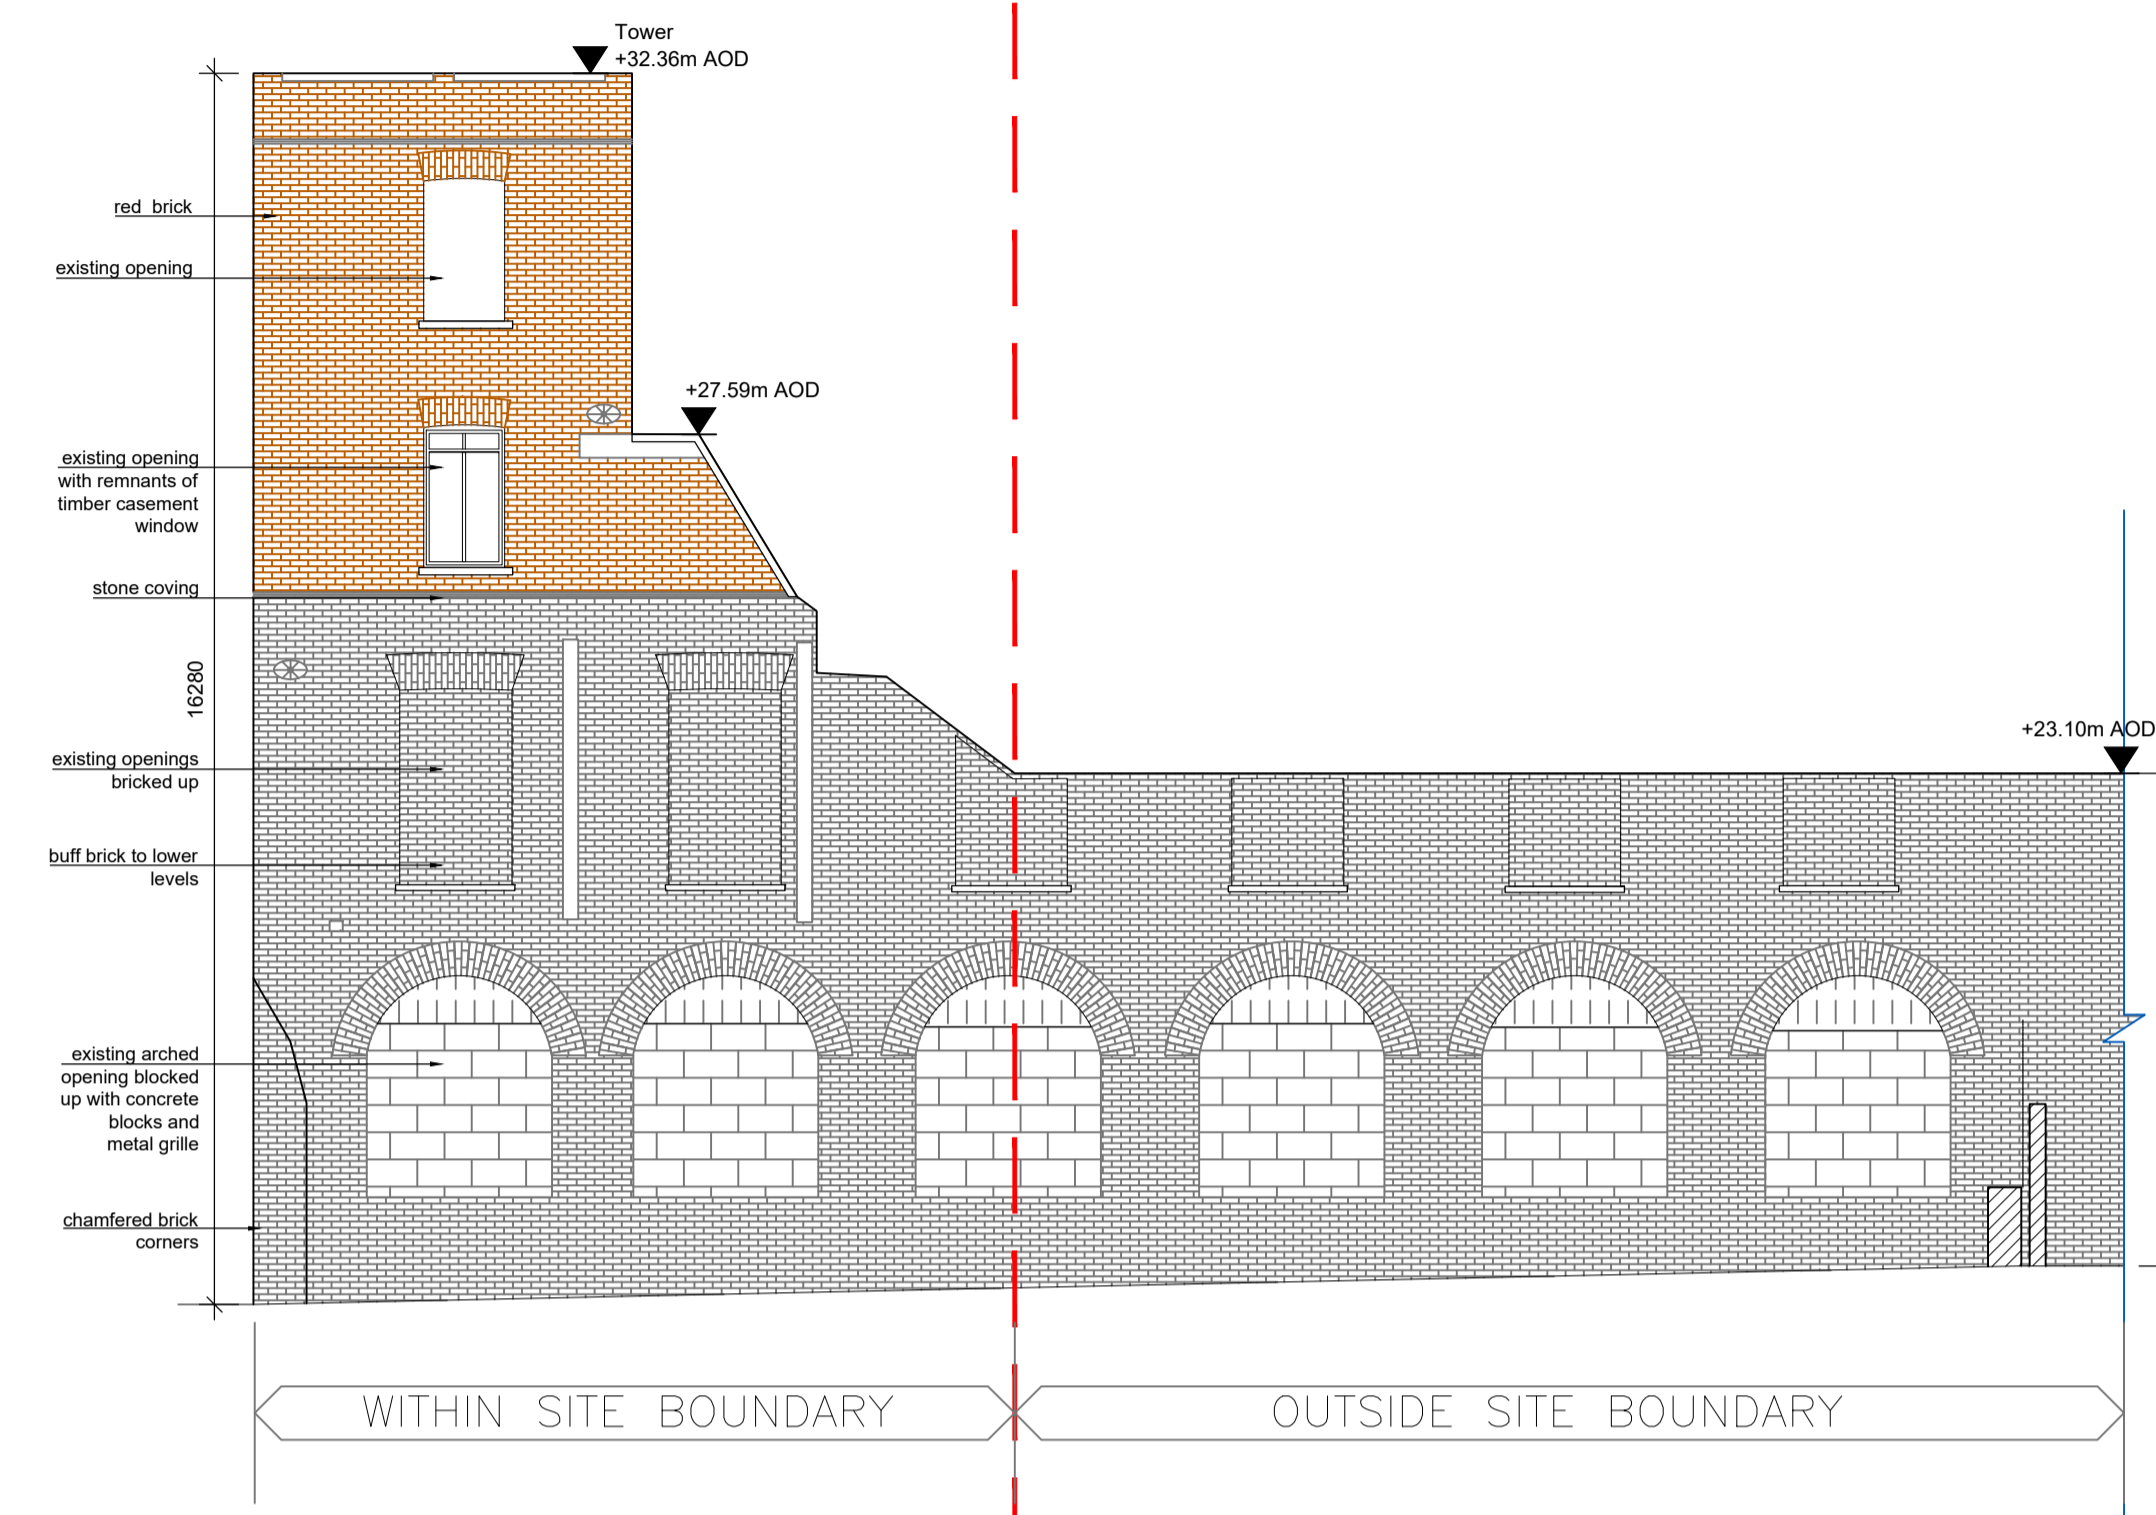


3 EXISTING TOWER ELEVATION NORTH
SCALE 1:100

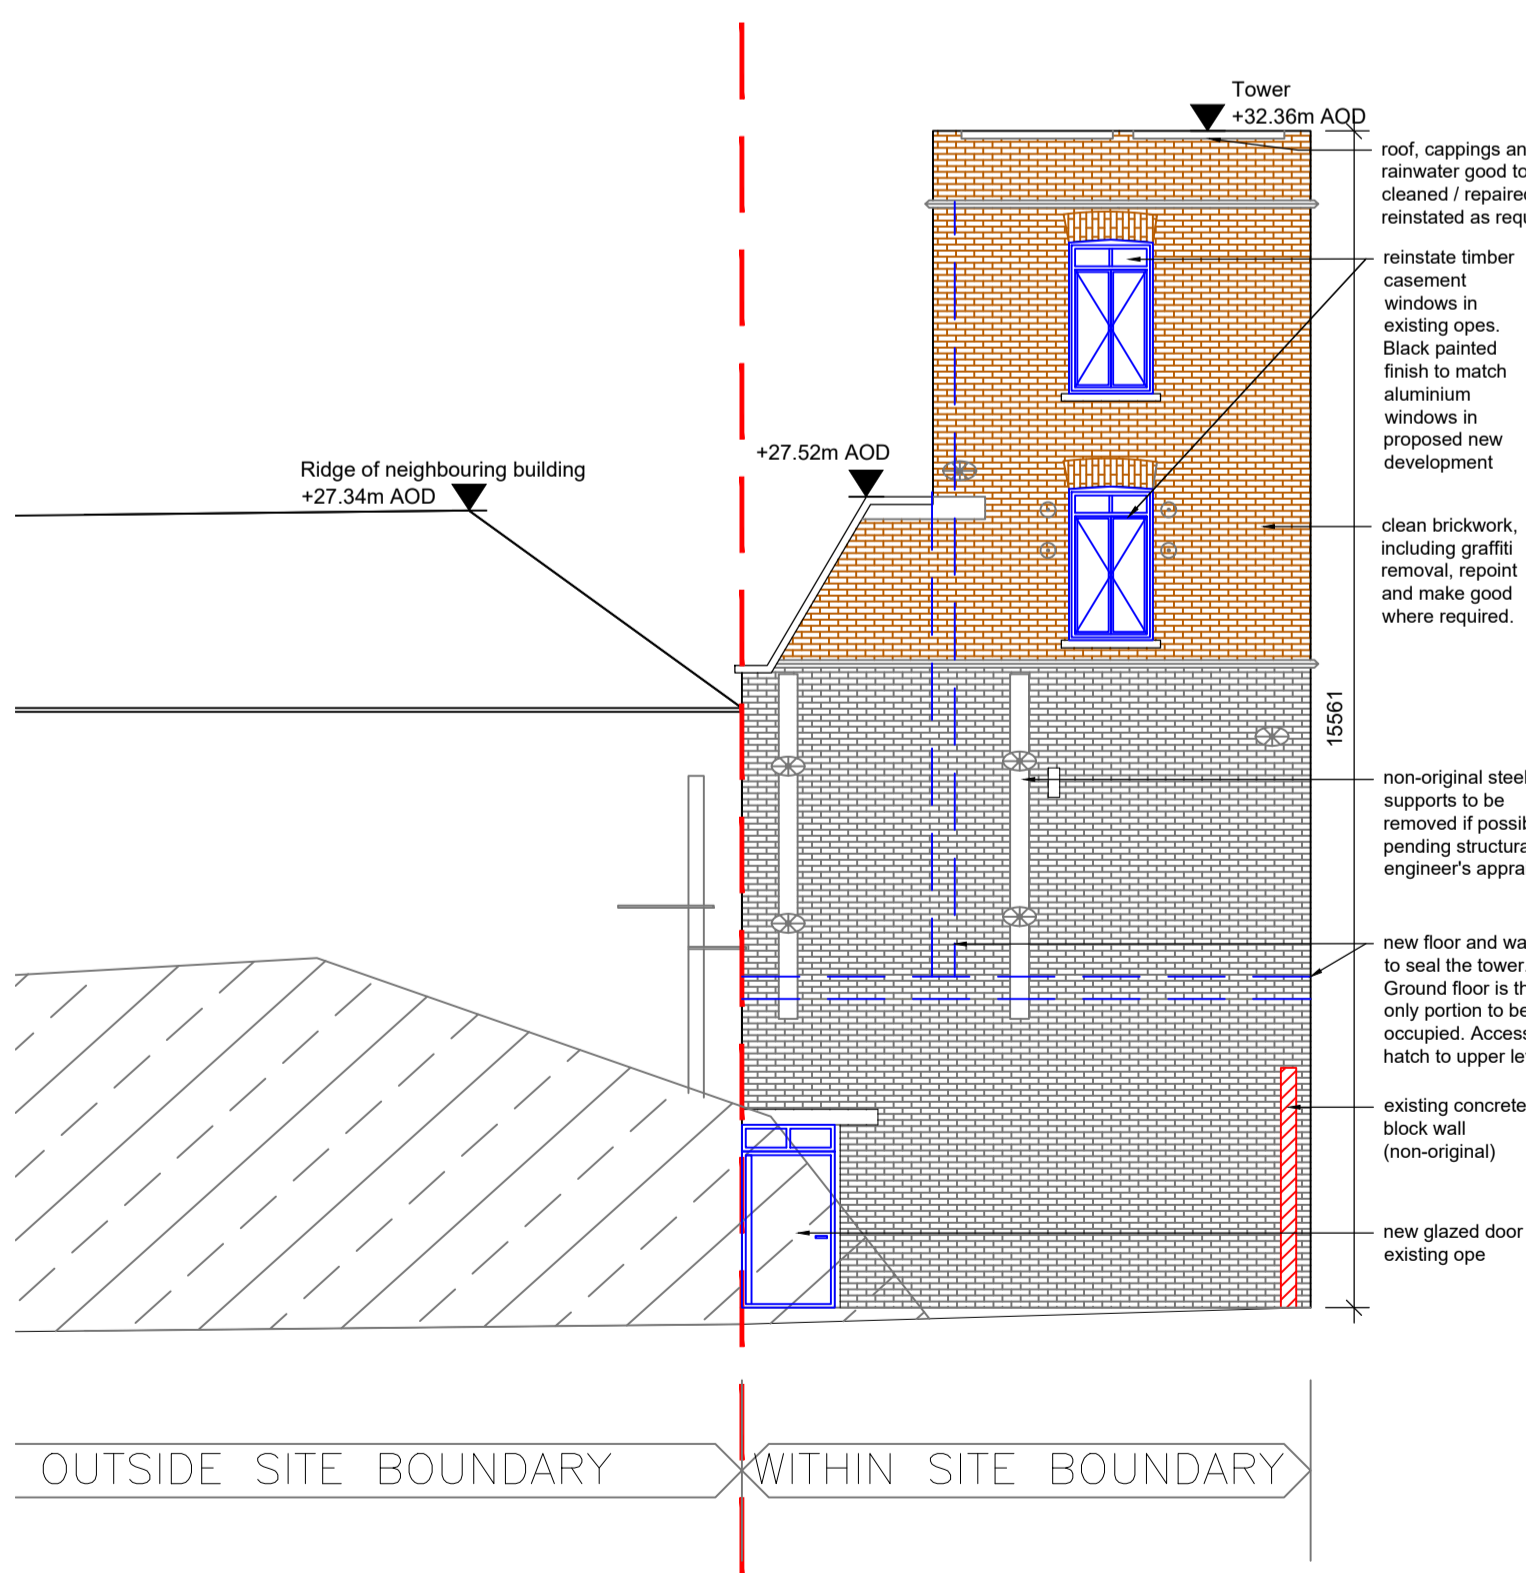

4 PROPOSED TOWER ELEVATION SOUTH
SCALE 1:100

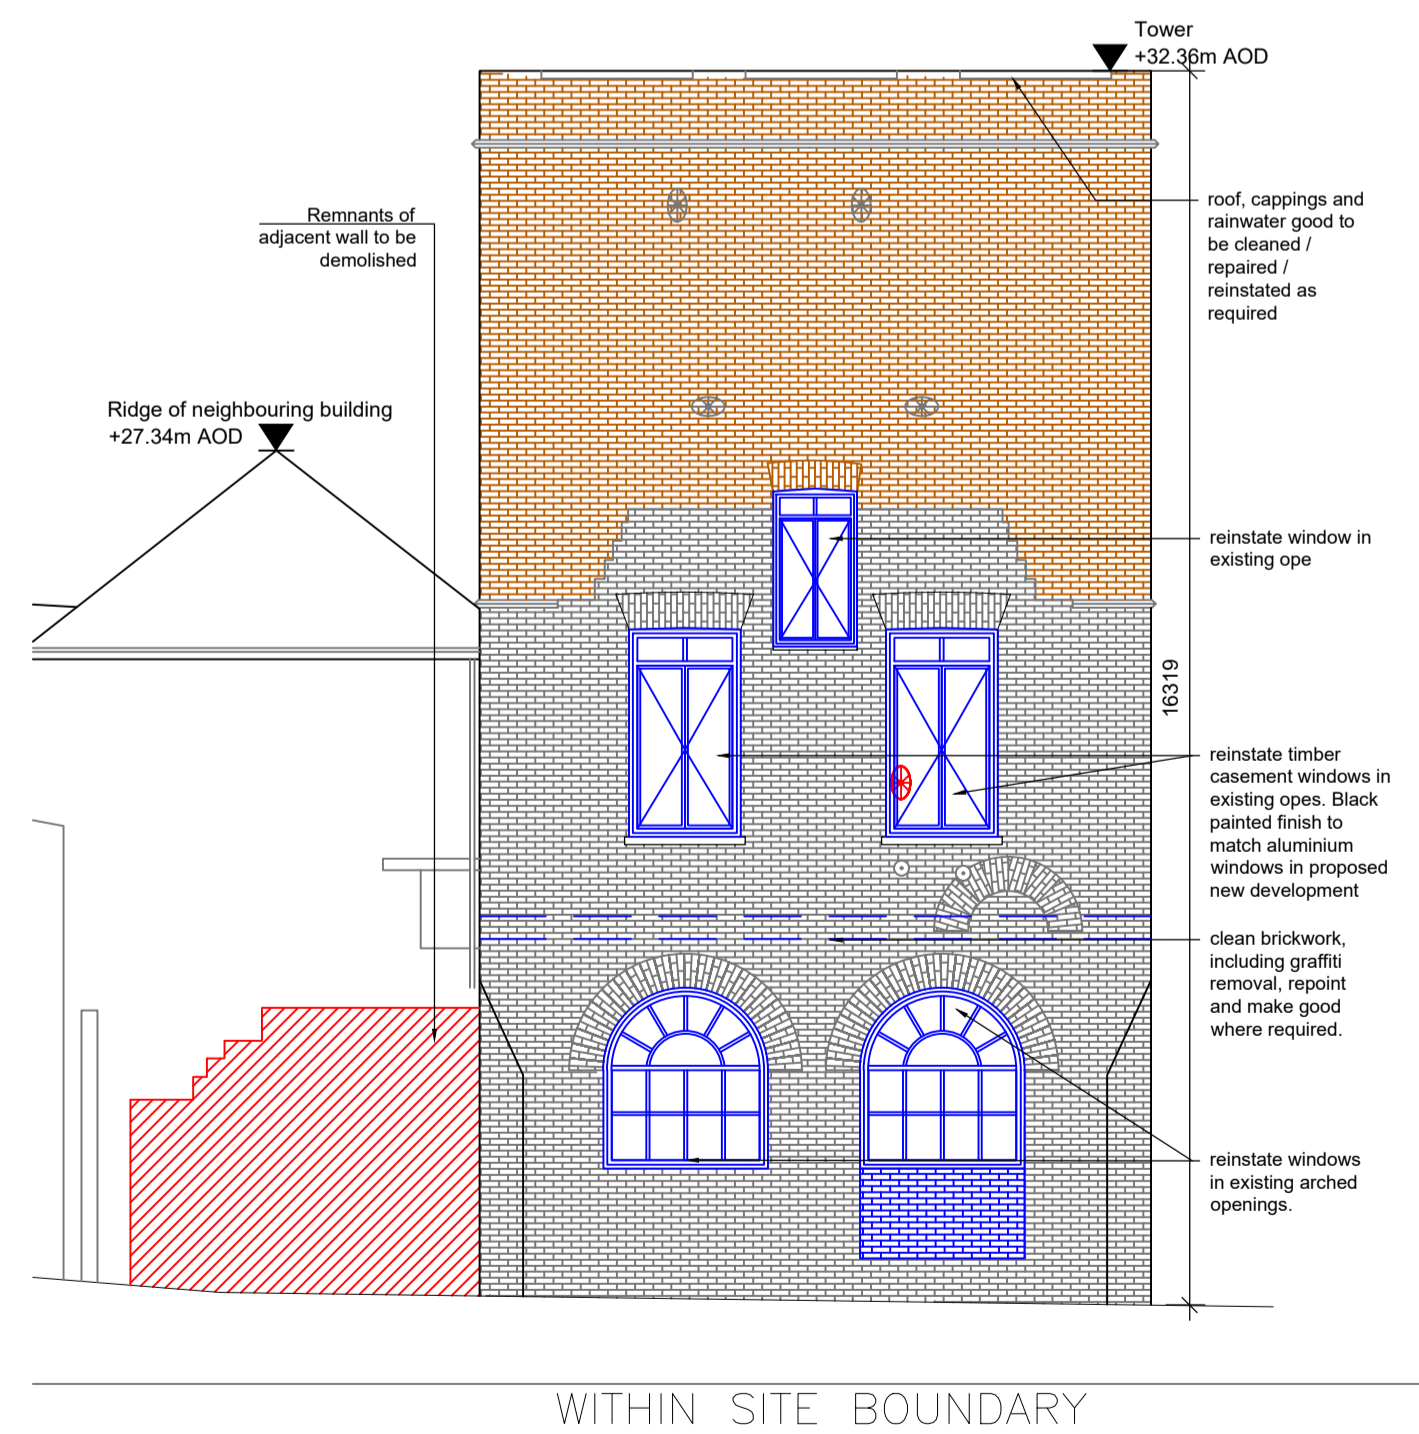

5 PROPOSED TOWER ELEVATION EAST
SCALE 1:100

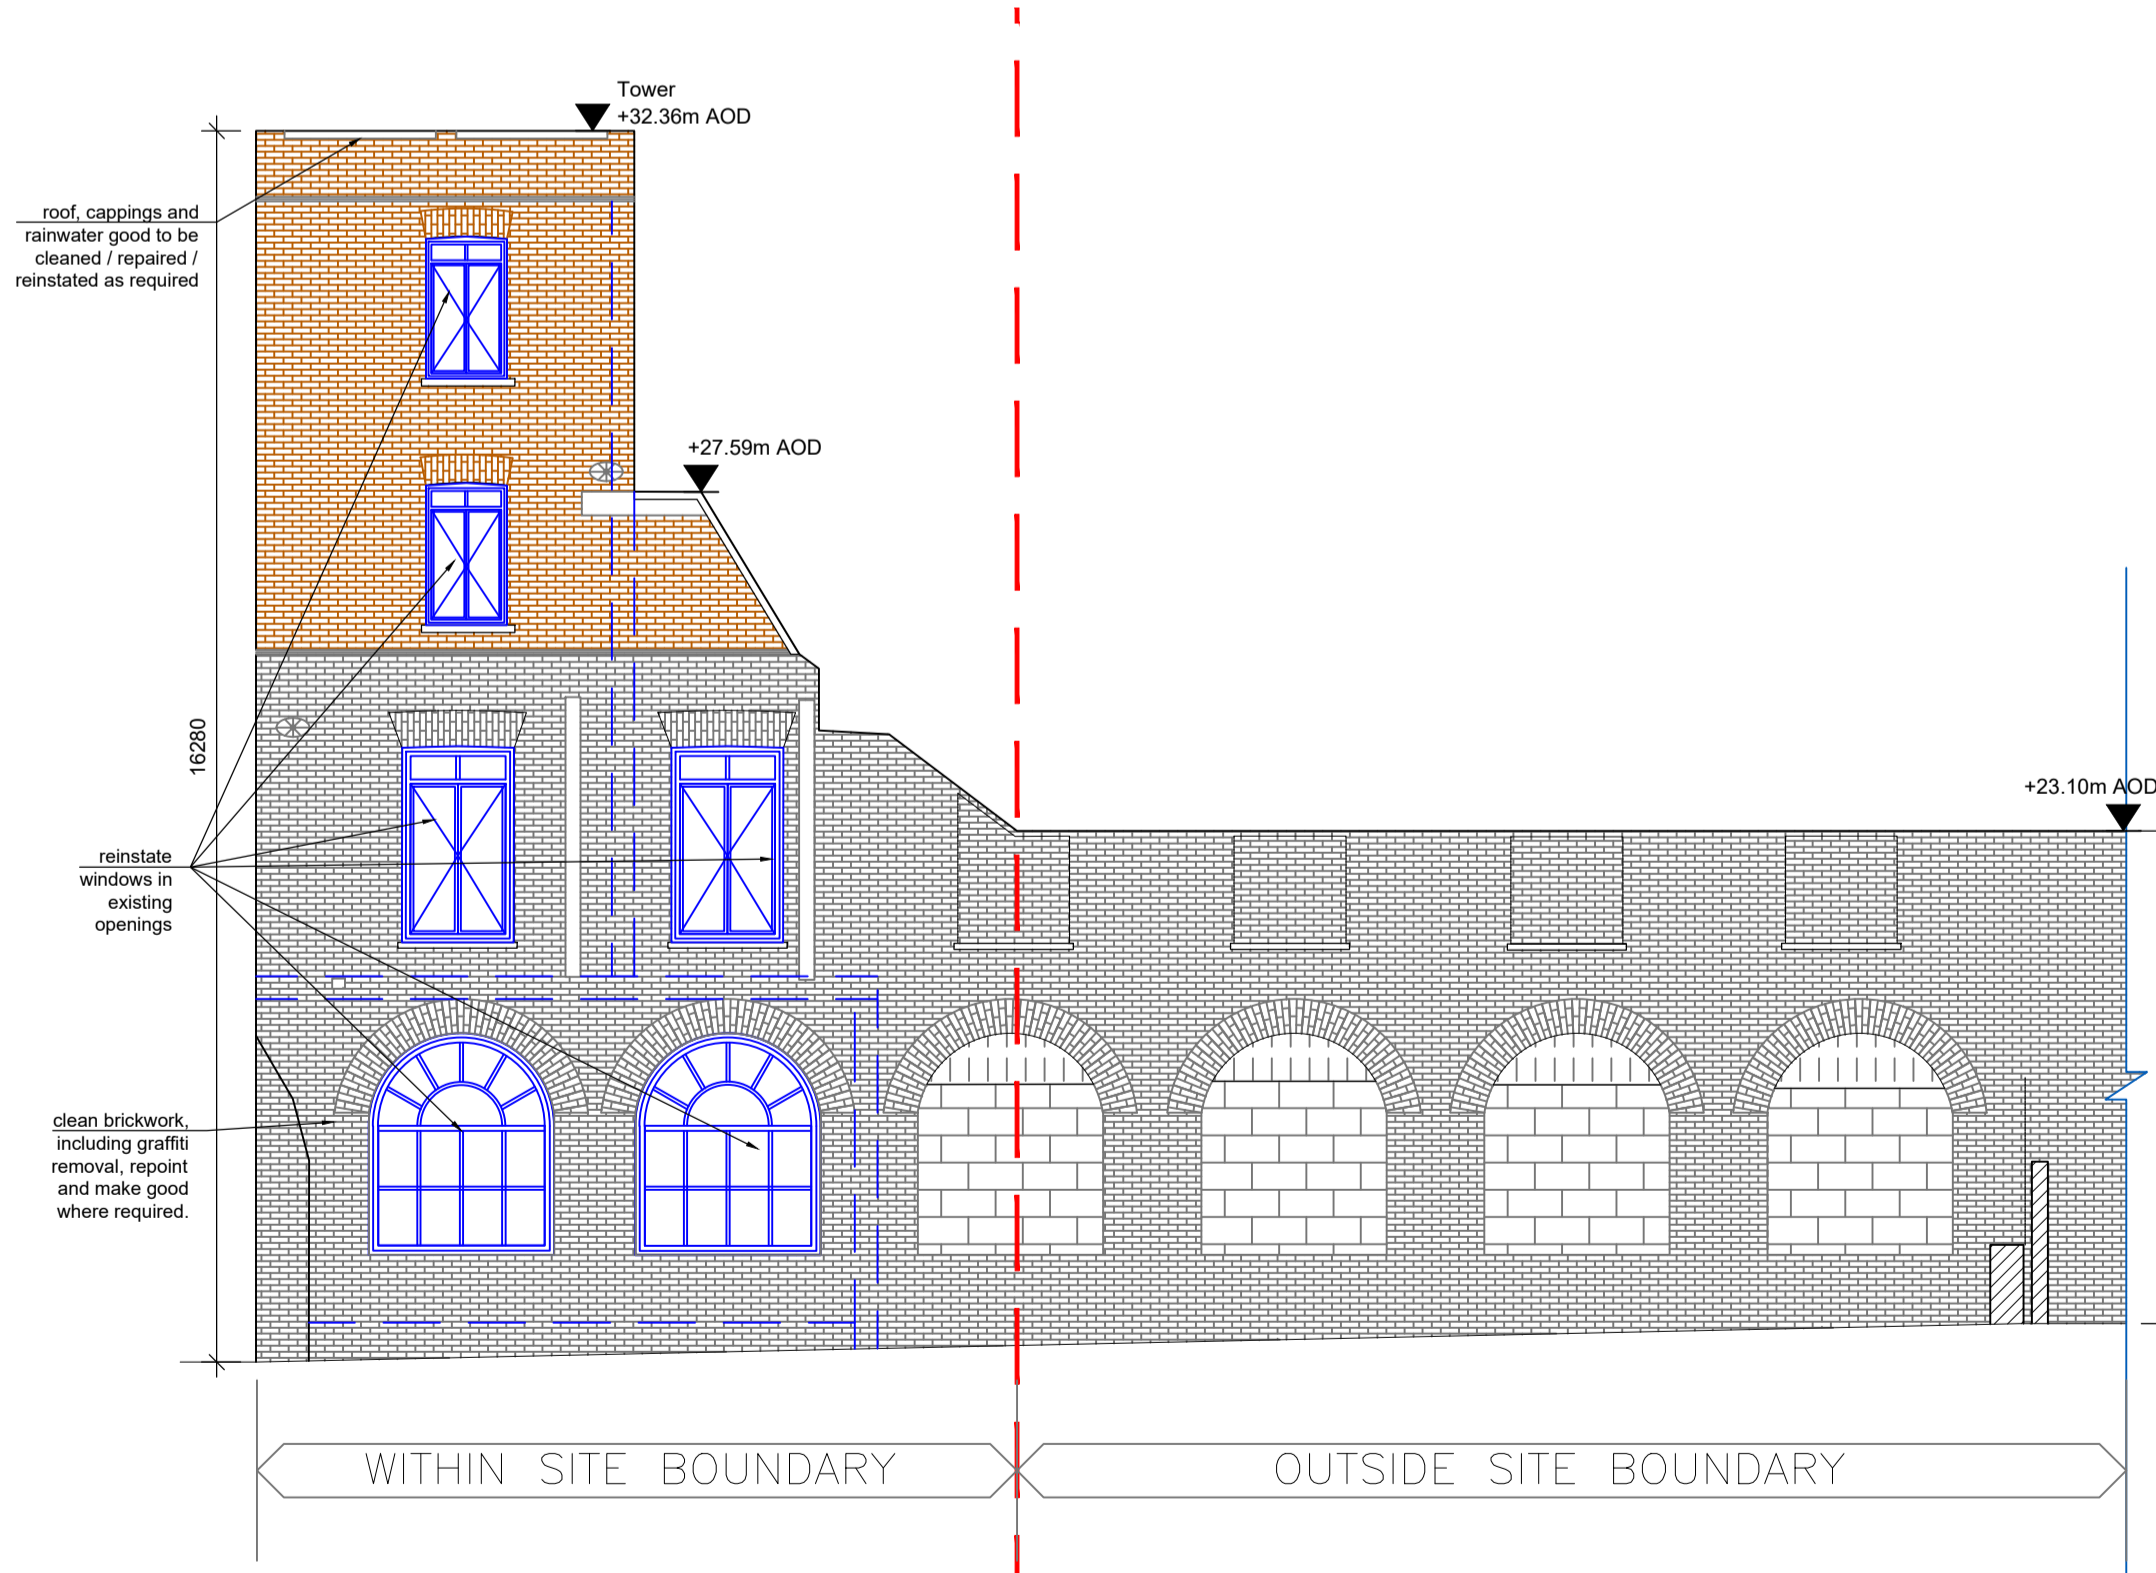

6 PROPOSED TOWER ELEVATION NORTH
SCALE 1:100

P01	28/08/2019	ISSUE FOR PLANNING	PMG	OH
P00	28/05/2019	PRE APPLICATION REQUEST	PMG	OH
REV	DATE	DESCRIPTION	CHKD	DRN

PLANNING

Henry J Lyons

Architecture + Interiors +353 1 888 3333 51-54 Pearse Street
henryjlyons.com info@henryjlyons.com Dublin D02 KA66

CLIENT
SUMMIX FRC DEVELOPMENT LTD

PROJECT
ARDEE POINT

JOB NUMBER:	95-0425
DATE:	28/05/2019
SCALE:	1:100 @A1
DRAWN:	OH
CHECKED:	PMG
FILE NAME:	950425_BRBL_lower elevations_SHEET

DRAWING
**TOWER: EXISTING AND
PROPOSED ELEVATIONS**

BLOCK	DRAWING NUMBER	ZONE	REVISION
-------	----------------	------	----------

- PL2000 - P01