




NOTE
ALL DIMENSIONS TO BE CHECKED ON SITE
NO DIMENSIONS TO BE SCALED FROM THIS DRAWING
THIS DRAWING IS TO BE READ IN CONJUNCTION WITH
RELEVANT CONSULTANTS DRAWINGS

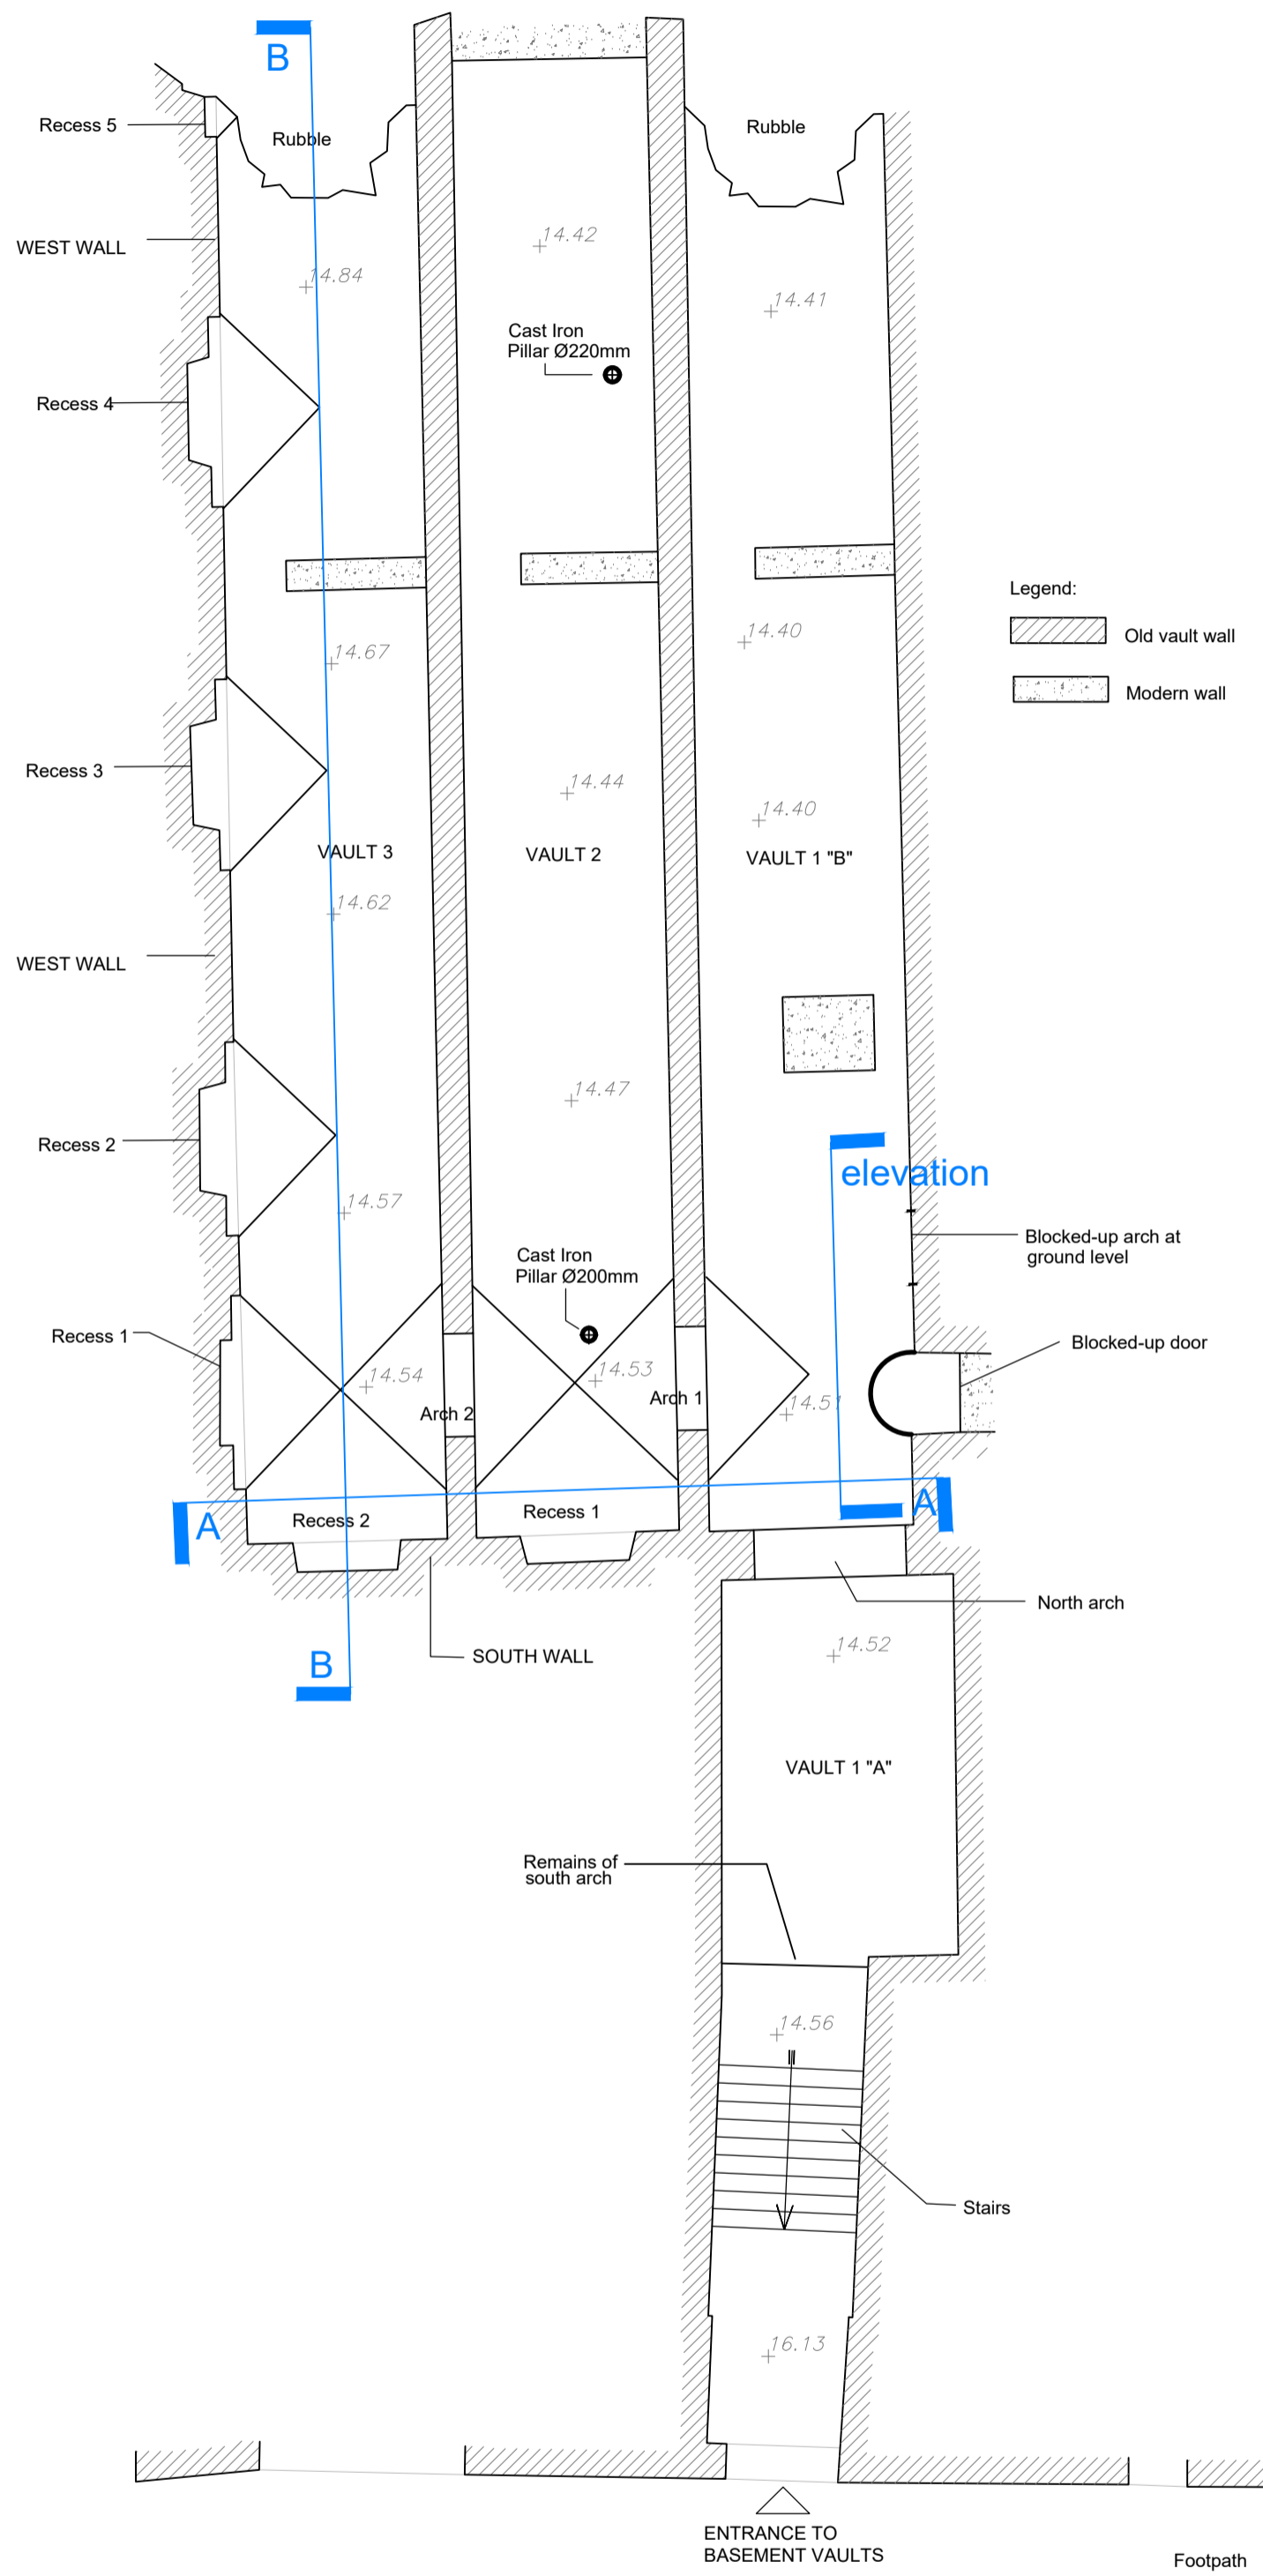


1 VAULTS (BASEMENT) SURVEY PLAN
SCALE 1:100

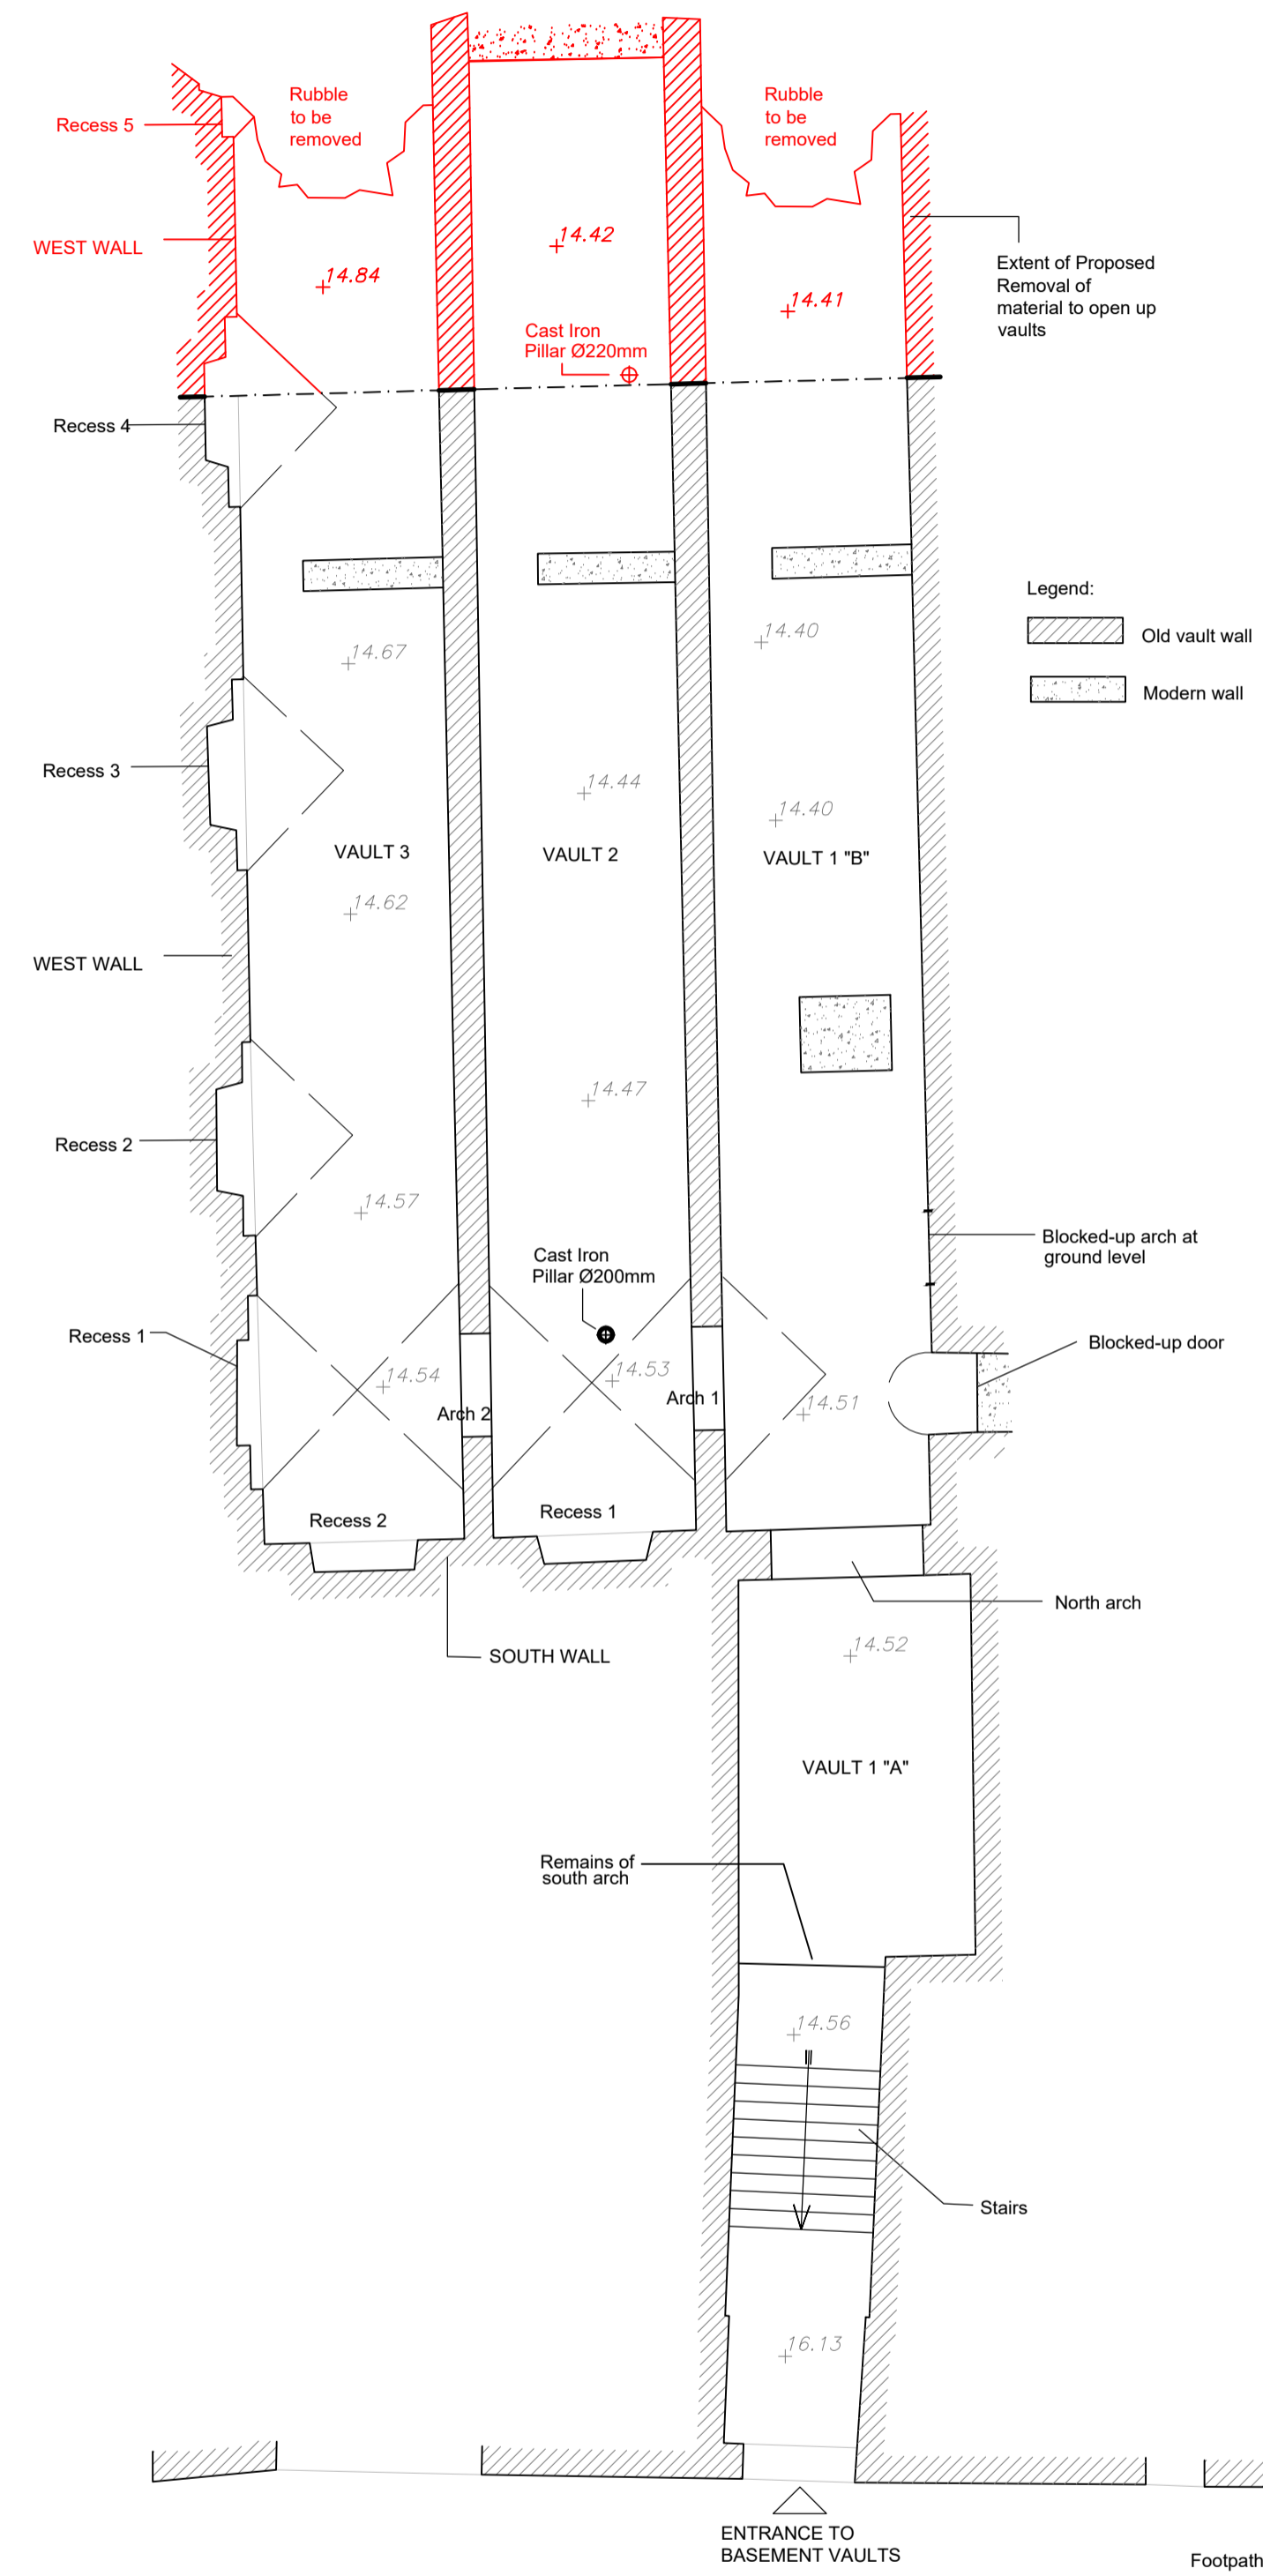


2 VAULTS (BASEMENT) PROPOSED PLAN
SCALE 1:100

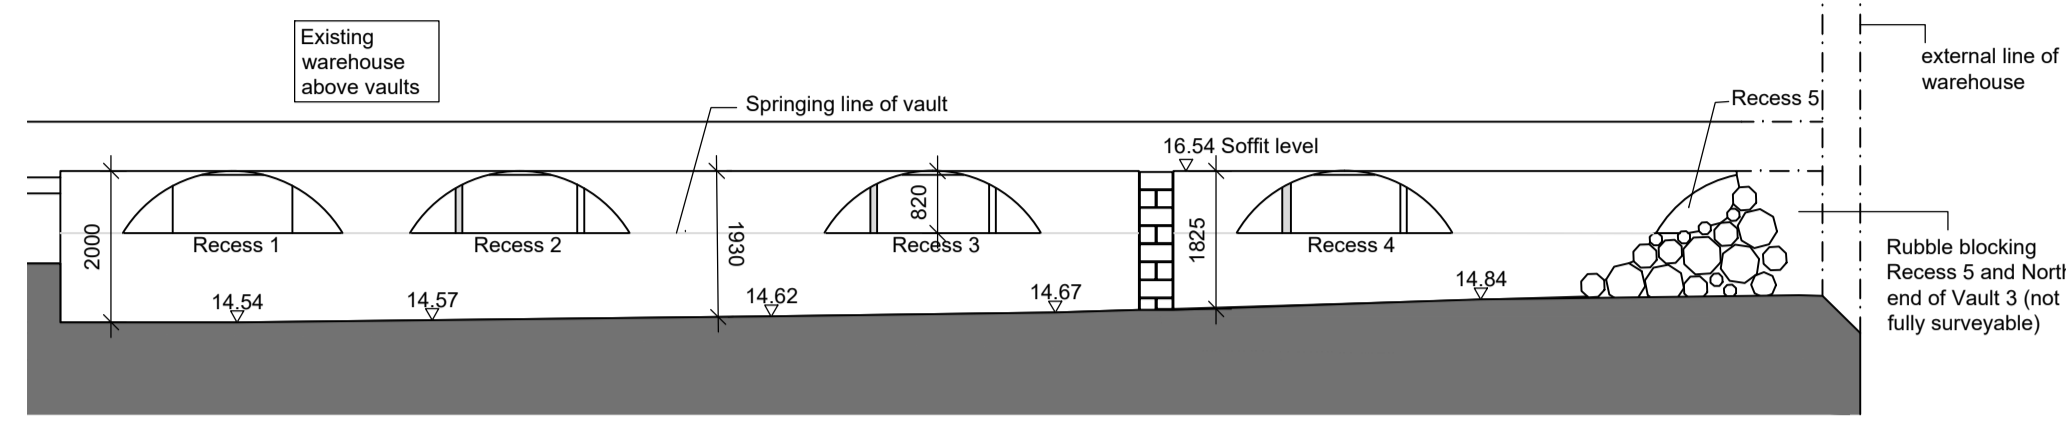


3 SECTION BB THRO VAULT 3: EXISTING
SCALE 1:100

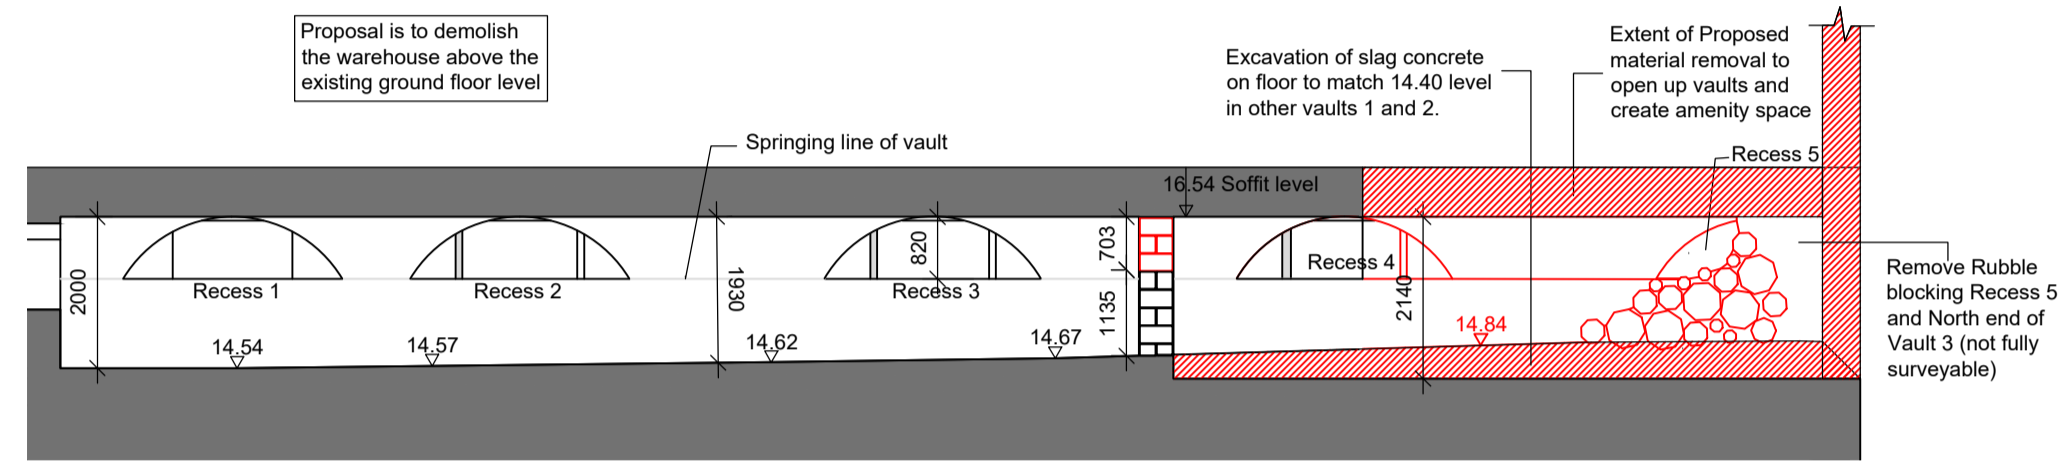


4 SECTION BB THRO VAULT 3: DEMOLITION
SCALE 1:100

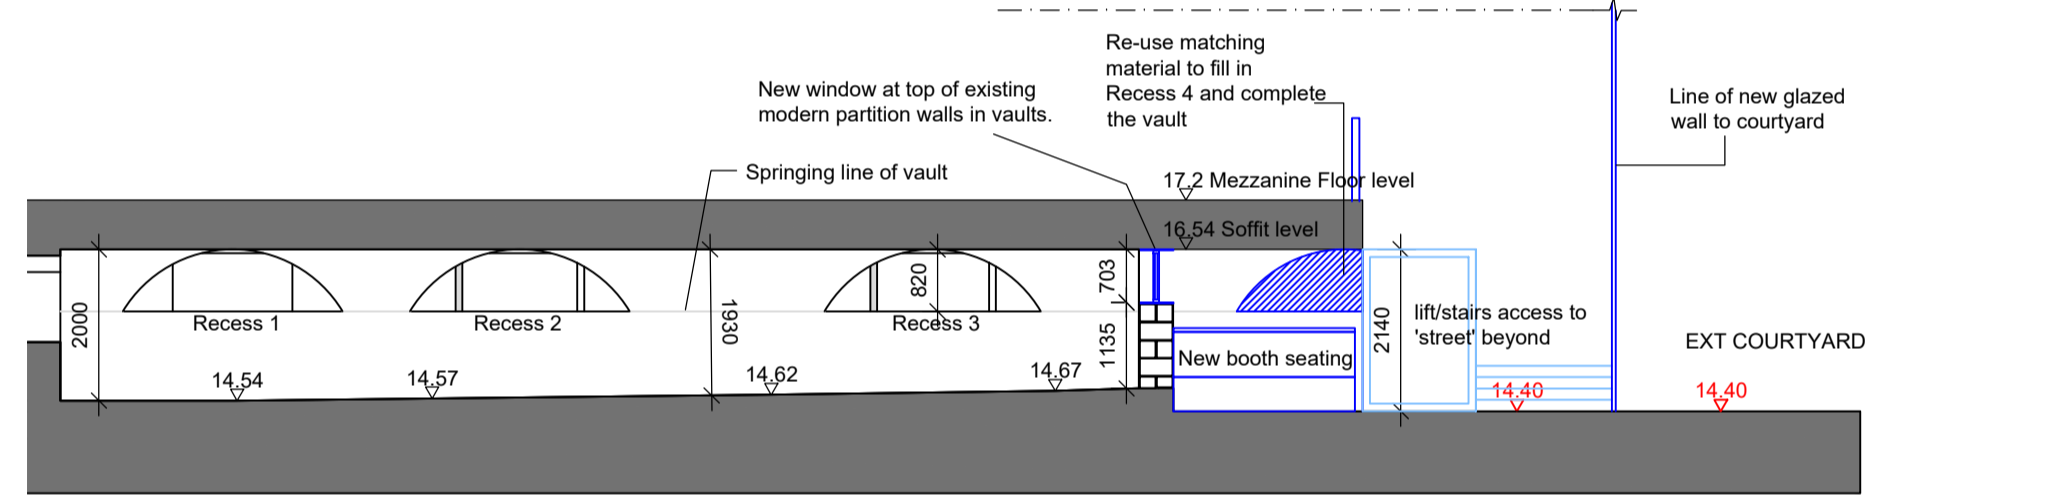


5 SECTION BB THRO VAULT 3: PROPOSED
SCALE 1:100

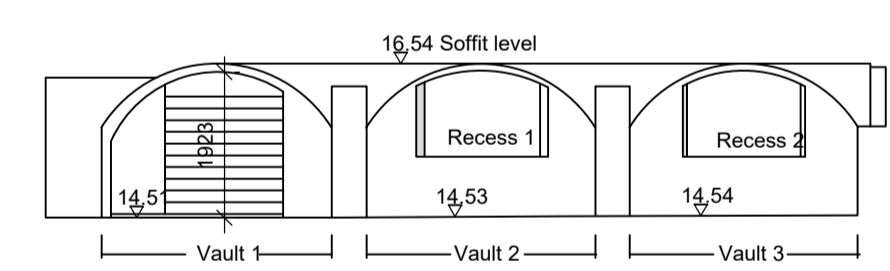

6 SECTION AA THRO VAULTS: NO CHANGES PROPOSED
SCALE 1:100

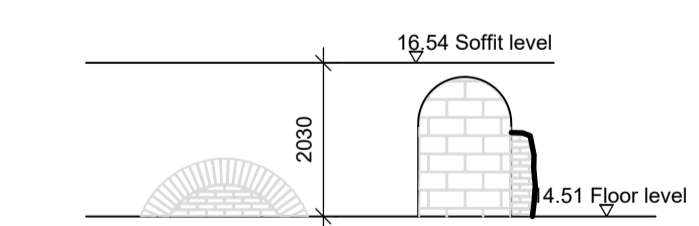

7 ELEVATION OF ARCH AND DOOR IN EAST WALL OF VAULT 1B
SCALE 1:100

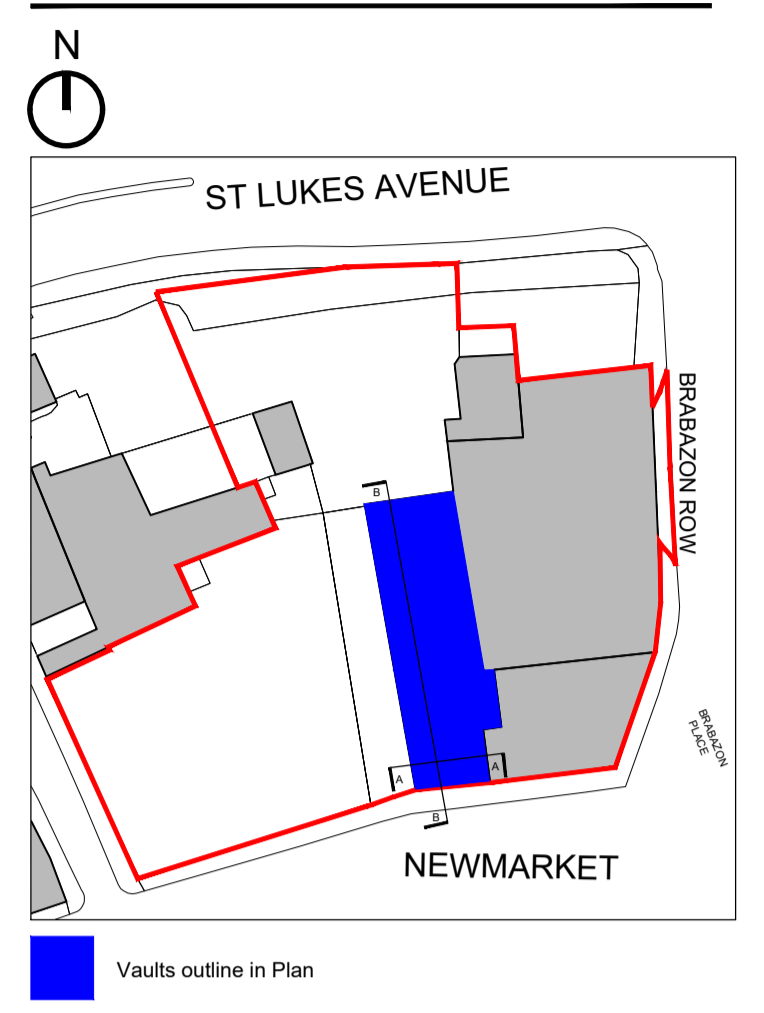

LEGEND
 Proposed Opening up works
 Proposed Works

P01	26/08/2019	ISSUE FOR PLANNING	PMG	OH
REV	DATE	DESCRIPTION	CHKD	DRN

PLANNING

Henry J Lyons

Architecture + Interiors +353 1 888 3333 51-54 Pearse Street
henryjlyons.com info@henryjlyons.com Dublin D02 KA66

CLIENT
SUMMIX FRC DEVELOPMENTS LTD
PROJECT
ARDEE POINT

JOB NUMBER:	95-0425
DATE	19/08/2019
SCALE:	1:100 @A1
DRAWN:	OH
CHECKED:	PMG
FILE NAME	950425_BRBL_vaults_SHEET

DRAWING
**PROPOSED WORKS TO
EXISTING VAULTS**

BLOCK	DRAWING NUMBER	ZONE	REVISION
-------	----------------	------	----------

- PL2006 - P01