

Union Castle Ltd

18/12/2019

To whom it may concern,

We confirm our Agreement/Consent for Rycroft Homes Ltd to make an SHD Planning Application to An Bord Pleanala on our lands as per the attached Map.

As per the attached Map.

Yours sincerely,
Union Castle Ltd



Liam Mounsey
Director

Telephone 01-8829858

1A MPO Building, Blanchardstown Business Park
Snugborough Road, Dublin 15

Registration No in Ireland No 535507
Vat No. 3258699SH


The copyright of this drawing is vested with Corstorphine & Wright Ltd and must not be copied or reproduced without the consent of the company.

Figured dimensions only to be taken from this drawing. DO NOT SCALE.
All contractors must visit the site and be responsible for checking all setting out dimensions and notifying the architect of any discrepancies prior to any manufacture or construction work

NOTES:



Land in Ownership of
Union Castle Ltd

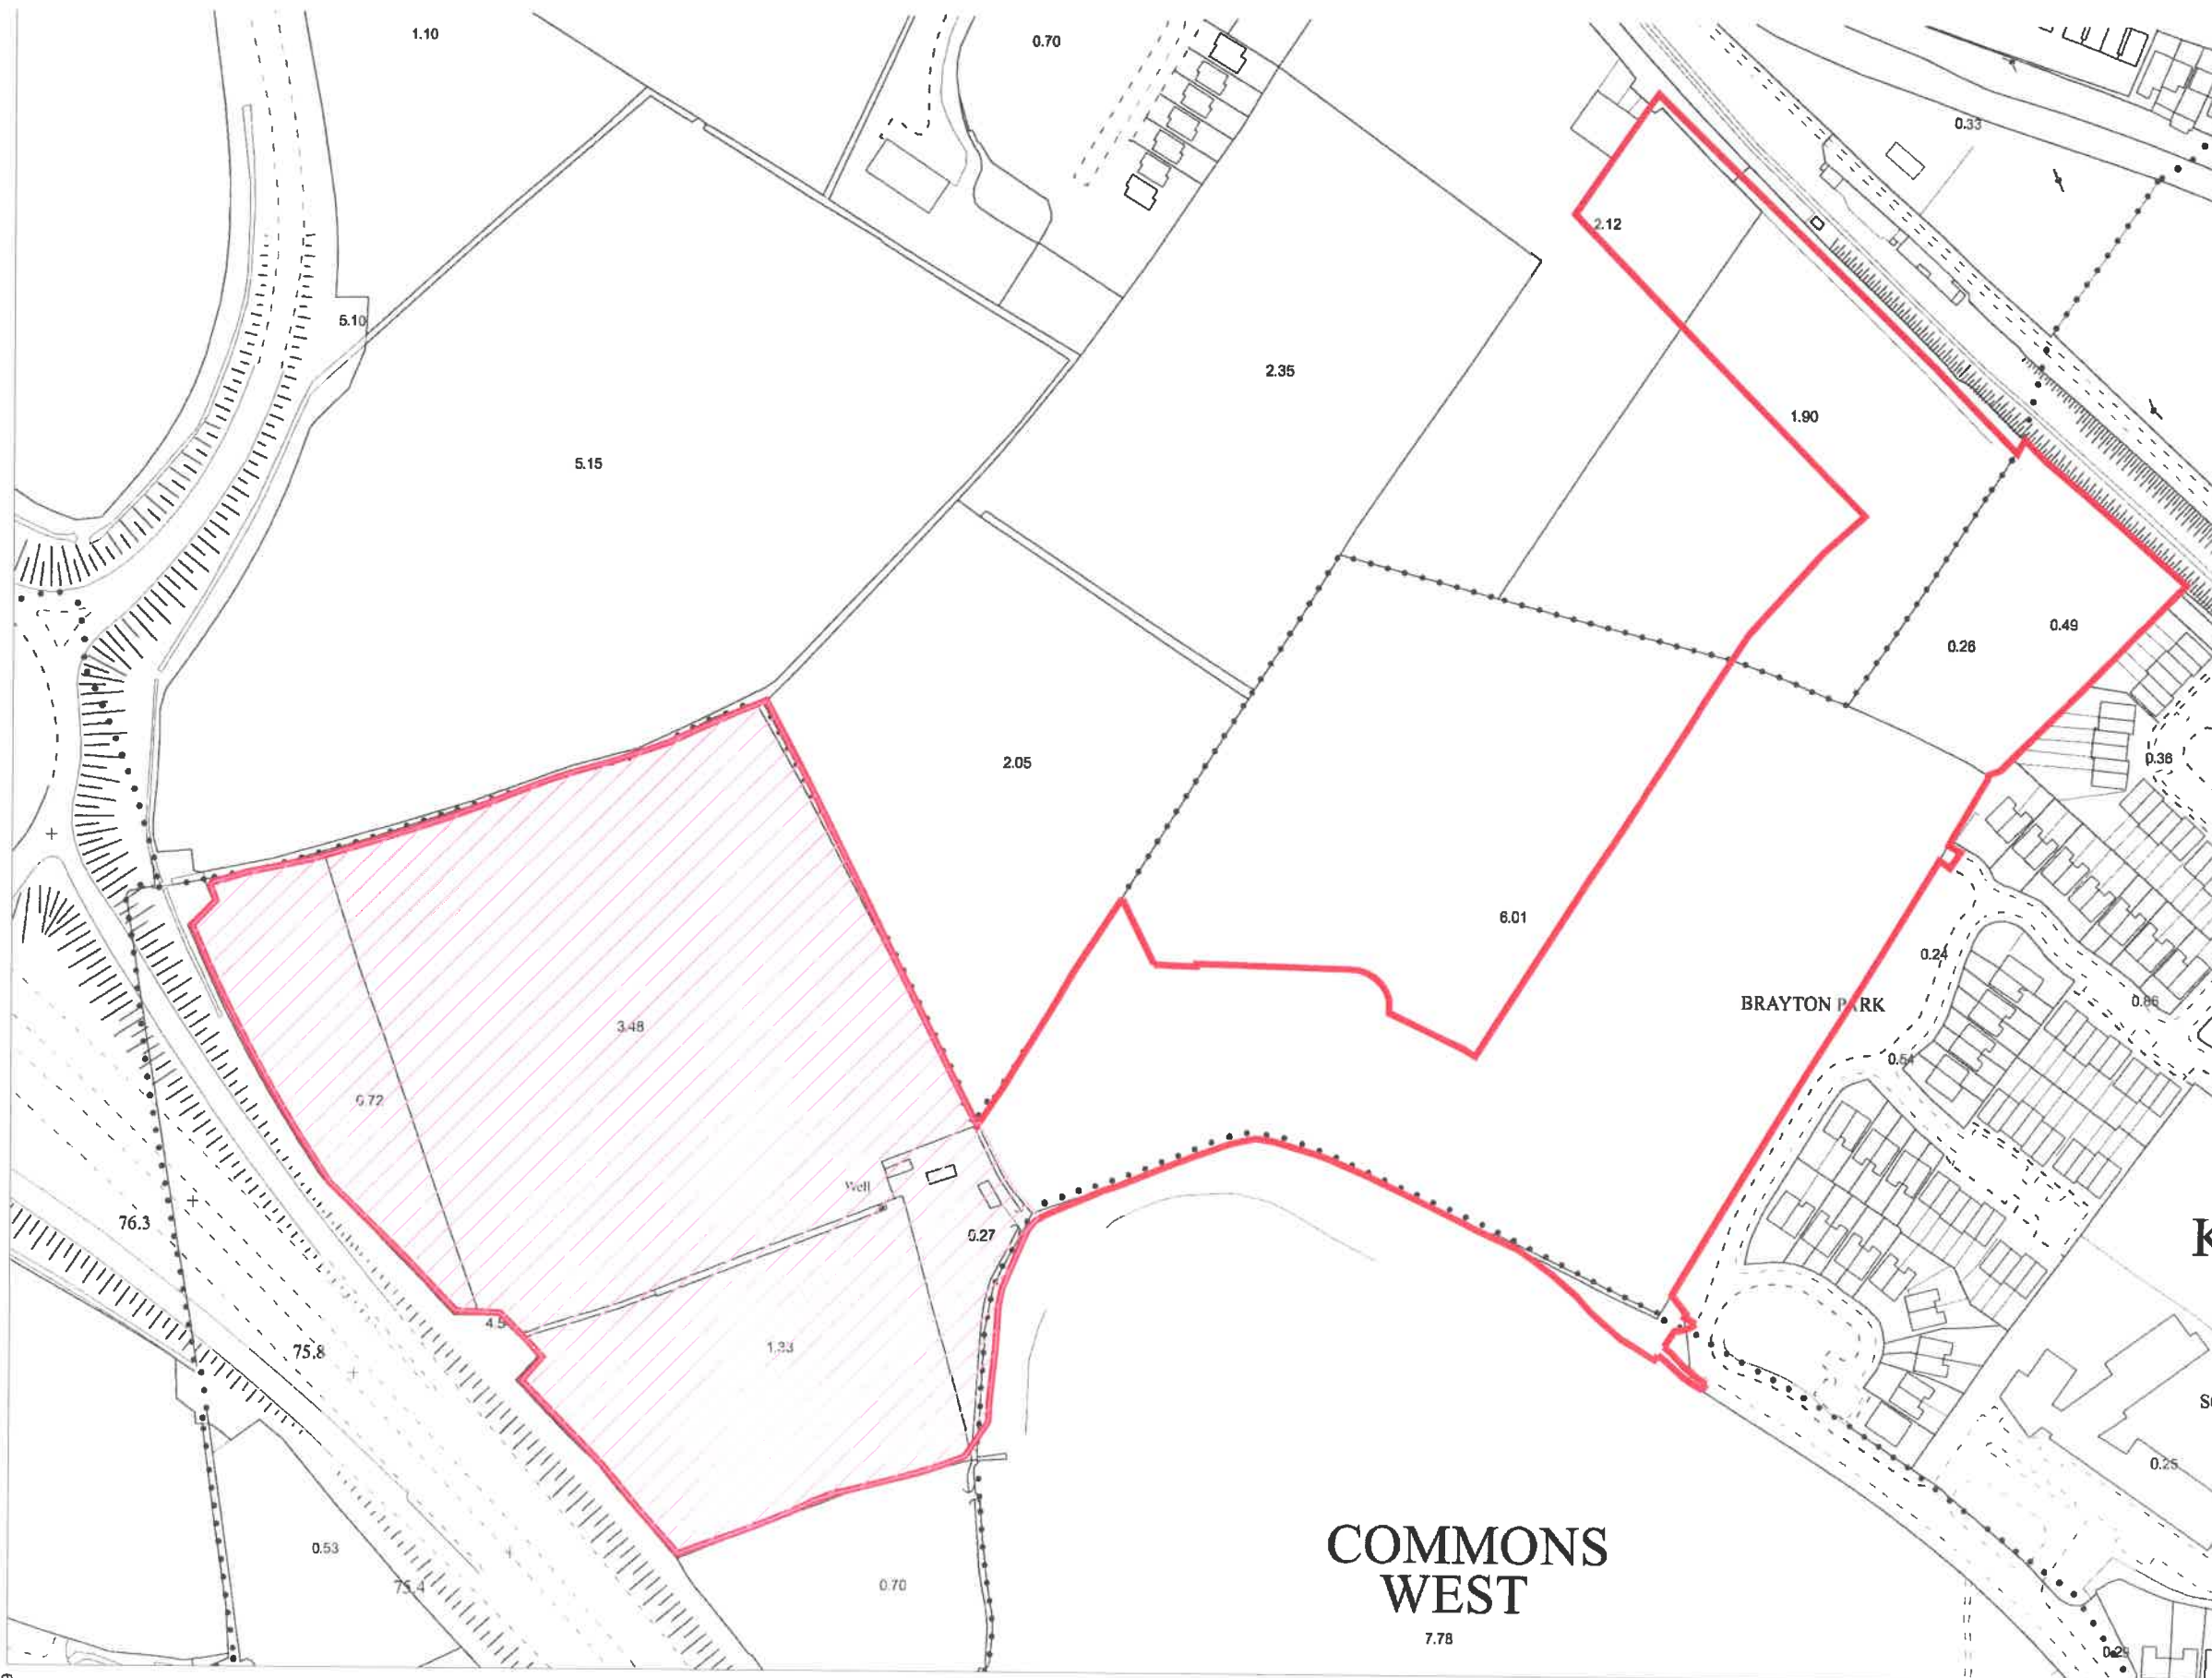

K Planning Issue

Rycroft Homes Ltd.
Residential Development
Lands Adjoining Brayton Park,
St. Kilcock, Co. Kildare

Land Ownership
Union Castle Ltd

Drawn	Checked	Project	Scale	Date
kr	pu	A3	1:2500 @ A3	11-19
Project No		Drawing No	Revision	
17-100		112	A	

COMMONS WEST
7.78

Land Ownership Map
1:2,500 @ A3