


SURFACE WATER NETWORK (SW1.000)

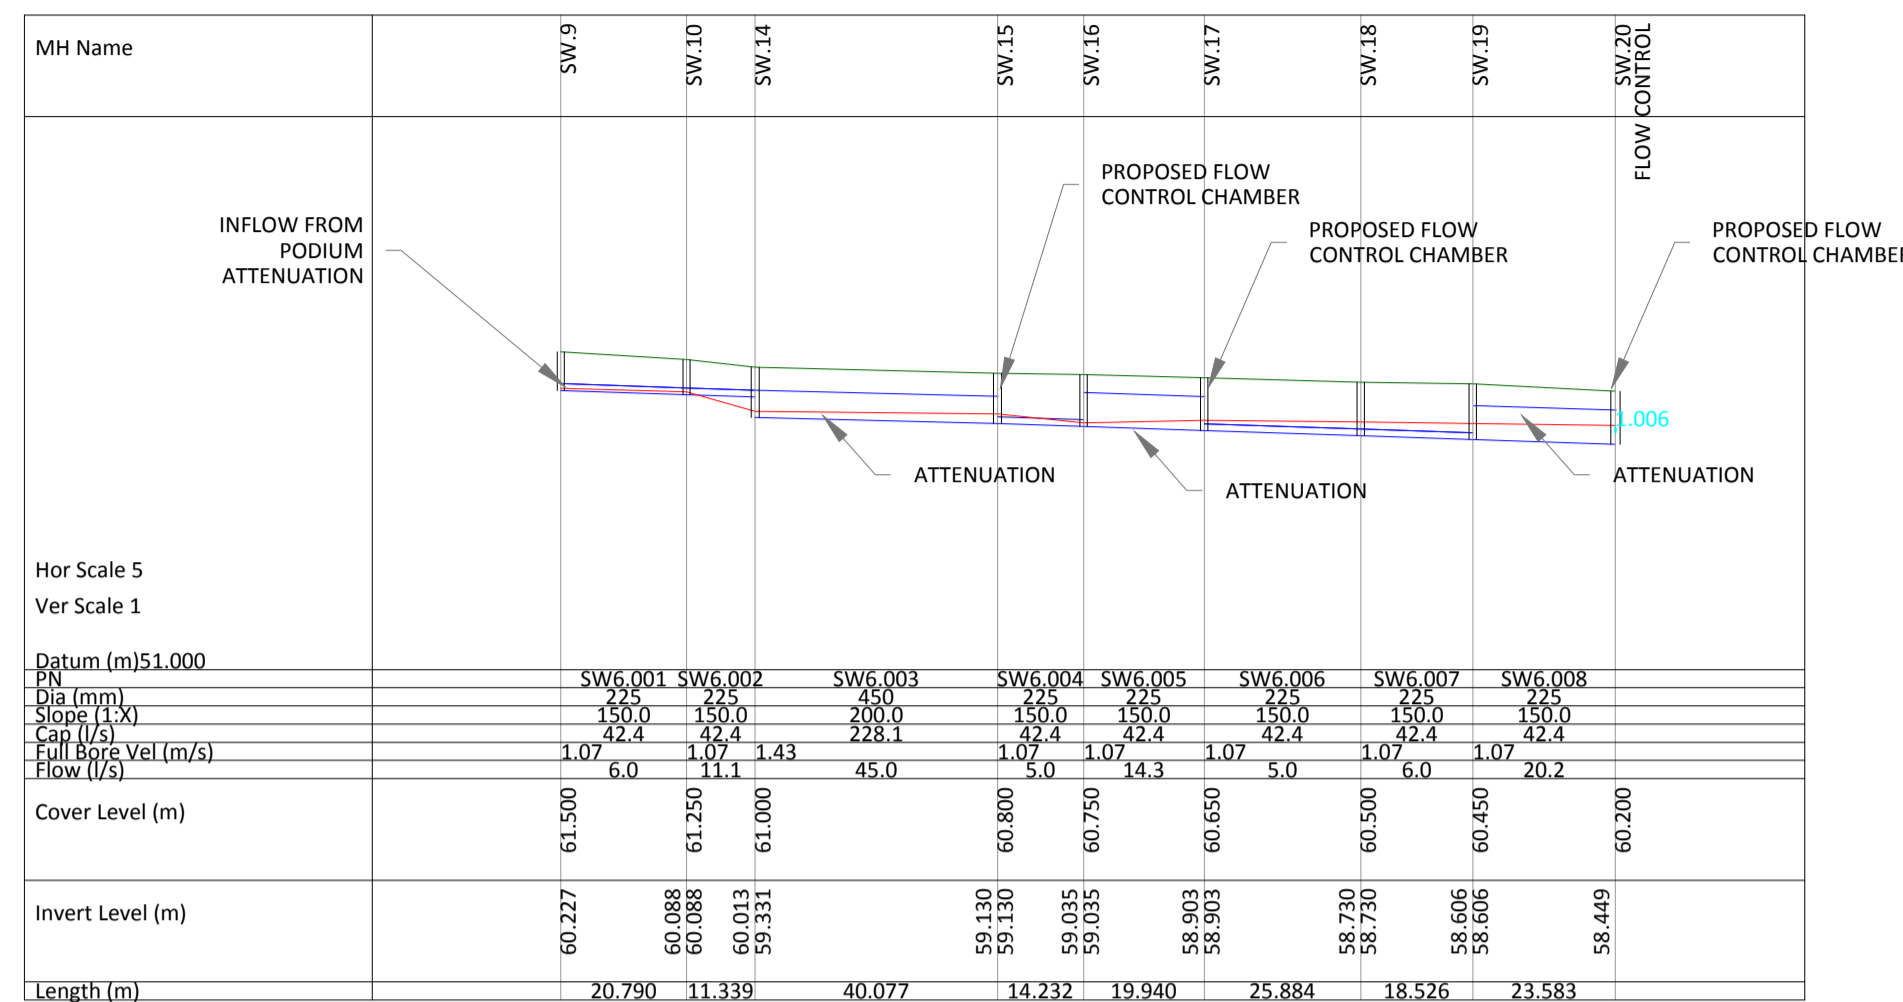


SURFACE WATER NETWORK (SW6.000)

ORDNANCE SURVEY OF IRELAND LICENCE NO. EN000819 © GOVERNMENT OF IRELAND

- FOR SETTING OUT REFER TO ARCHITECT'S DRAWINGS.
- THIS DRAWING TO BE READ IN CONJUNCTION WITH ALL OTHER ARCHITECTURAL AND ENGINEERING DRAWINGS AND ALL OTHER RELEVANT DRAWINGS AND SPECIFICATIONS.
- DO NOT SCALE THIS DRAWING. USE FIGURED DIMENSIONS ONLY.
- NO PART OF THIS DOCUMENT MAY BE REPRODUCED OR TRANSMITTED IN ANY FORM OR STORED IN ANY RETRIEVAL SYSTEM OF ANY NATURE WITHOUT THE WRITTEN PERMISSION OF O'CONNOR SUTTON CRONIN AS COPYRIGHT HOLDER EXCEPT AS AGREED FOR USE ON THE PROJECT FOR WHICH THE DOCUMENT WAS ORIGINALLY ISSUED.

| Rev No. | Date | Revision Note | Drn by | Chkd by |
|---------|------------|---------------------------|--------|---------|
| C01 | 25.04.19 | SUITABLE FOR PLANNING | DOM | MK |
| C02 | 07.10.2019 | STAGE COMPLETE - PLANNING | MK | PR |

| Rev No. | Date | Revision Note | Drn by | Chkd by |
|---------|------|---------------|--------|---------|
| | | | | |
| | | | | |
| | | | | |
| | | | | |
| | | | | |
| | | | | |
| | | | | |
| | | | | |
| | | | | |

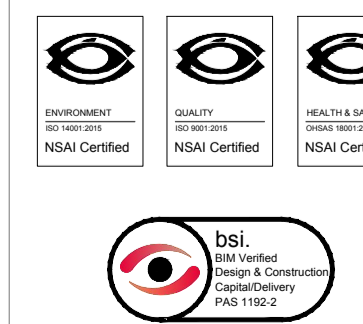

Head Office,
9 Prussia Street,
Dublin 7.
D07 KT57

TEL +353 (0)1 8682000

e: contactus@ocsc.ie
w: www.ocsc.ie

Dublin | London | Belfast | Galway | Cork



Client: **GLENVEAGH HOMES LIMITED**
Project: **RESIDENTIAL DEVELOPMENT
CARPENTERSTOWN ROAD**
Title: **PROPOSED SURFACE WATER DRAINAGE NETWORK
LONGITUDINAL SECTION**

Code | Originator | Zone | Level | Type | Role | Number | Status | Revision
G451 · OCSC · XX · XX · DR · C · 0510 | **A1** | **C02**

Date: 25.04.19 Scale: 1:250 @ A1 Drn by: DOM Chkd by: MK Aprvd by: AOB

REFERENCE NOTE

REFER TO DRAWING NO. G451-OCSC-XX-XX-DR-C-0500 FOR DRAINAGE DESIGN LAYOUT

PLANNING DRAWING.
NOT FOR CONSTRUCTION.
ALL LEVELS GIVEN ARE
RELATIVE TO ORDNANCE DATUM.
THIS DRAWING HAS BEEN ISSUED FOR INFORMATION
PURPOSES ONLY AND MUST NOT BE USED
FOR CONSTRUCTION UNDER ANY CIRCUMSTANCES