


PROPOSED N2 APARTMENT BUILDING

PROPOSED COMMUNITY CENTRE

PROPOSED CRECHE

02 South Western Elevation

SCALE 1:200 @ A3

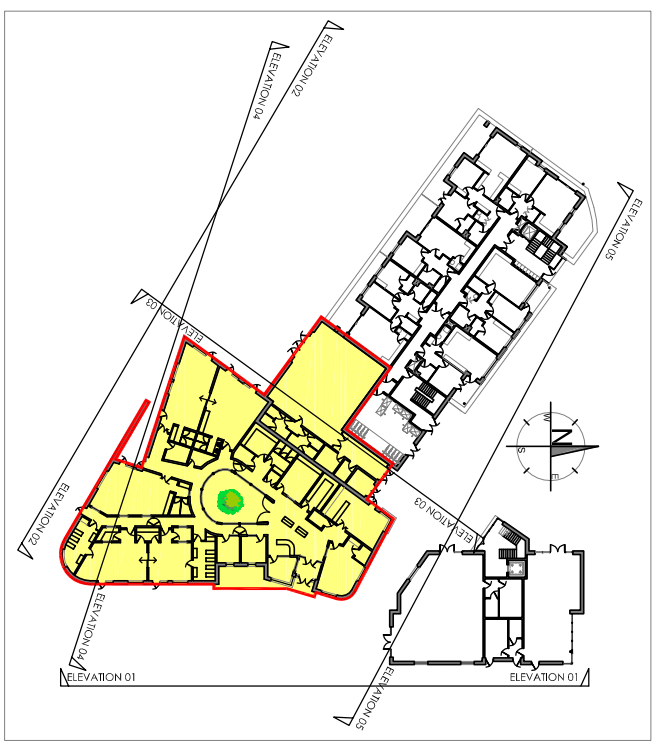

Ground Floor Key Plan

SCALE 1:1000 @ A3

Revision	Description	Date

PLANNING

Status: MULTI UNIT RESIDENTIAL DEVELOPMENT
Project: LONGVIEW ESTATES LTD.
Client: LONGVIEW ESTATES LTD.
Address: LAHARDANE, BALLYVOLANE, CO. CK.
Date: 15/10/2019
Scale: As Shown
Drawn By: JF
Checked By: MC
Approved By: PH

Drawing Number: **17-002-P-203**

021 4630110 • info@horganrollie.com • www.horganrollie.com
 3 Water's Edge, Riverside Way, Midleton, Co. Cork, T25 A033

horgan rollie
 ARCHITECTS

CRECHE & COMMUNITY CENTRE

THIS DRAWING IS THE EXCLUSIVE PROPERTY OF HORGAN ROLLIE ARCHITECTS AND SHOULD NOT BE REPRODUCED OR TRANSMITTED IN ANY FORM OR BY ANY MEANS, ELECTRONIC OR MECHANICAL, INCLUDING PHOTOCOPYING, RECORDING, OR BY ANY INFORMATION STORAGE AND RETRIEVAL SYSTEM, WITHOUT THE WRITTEN CONSENT FROM THE OFFICE. IT IS A VIOLATION OF APPLICABLE LAWS, CONTRACTS, TO CHECK AND SHALL BEHOLD ANY DISCREPANCIES OR OMISSIONS TO THE OFFICE PRIOR TO START OF WORK & DURING THE CONSTRUCTION FROM THE DRAWING.