


Proposed 5 Unit Terrace First Floor
SCALE 1:100 @ A3

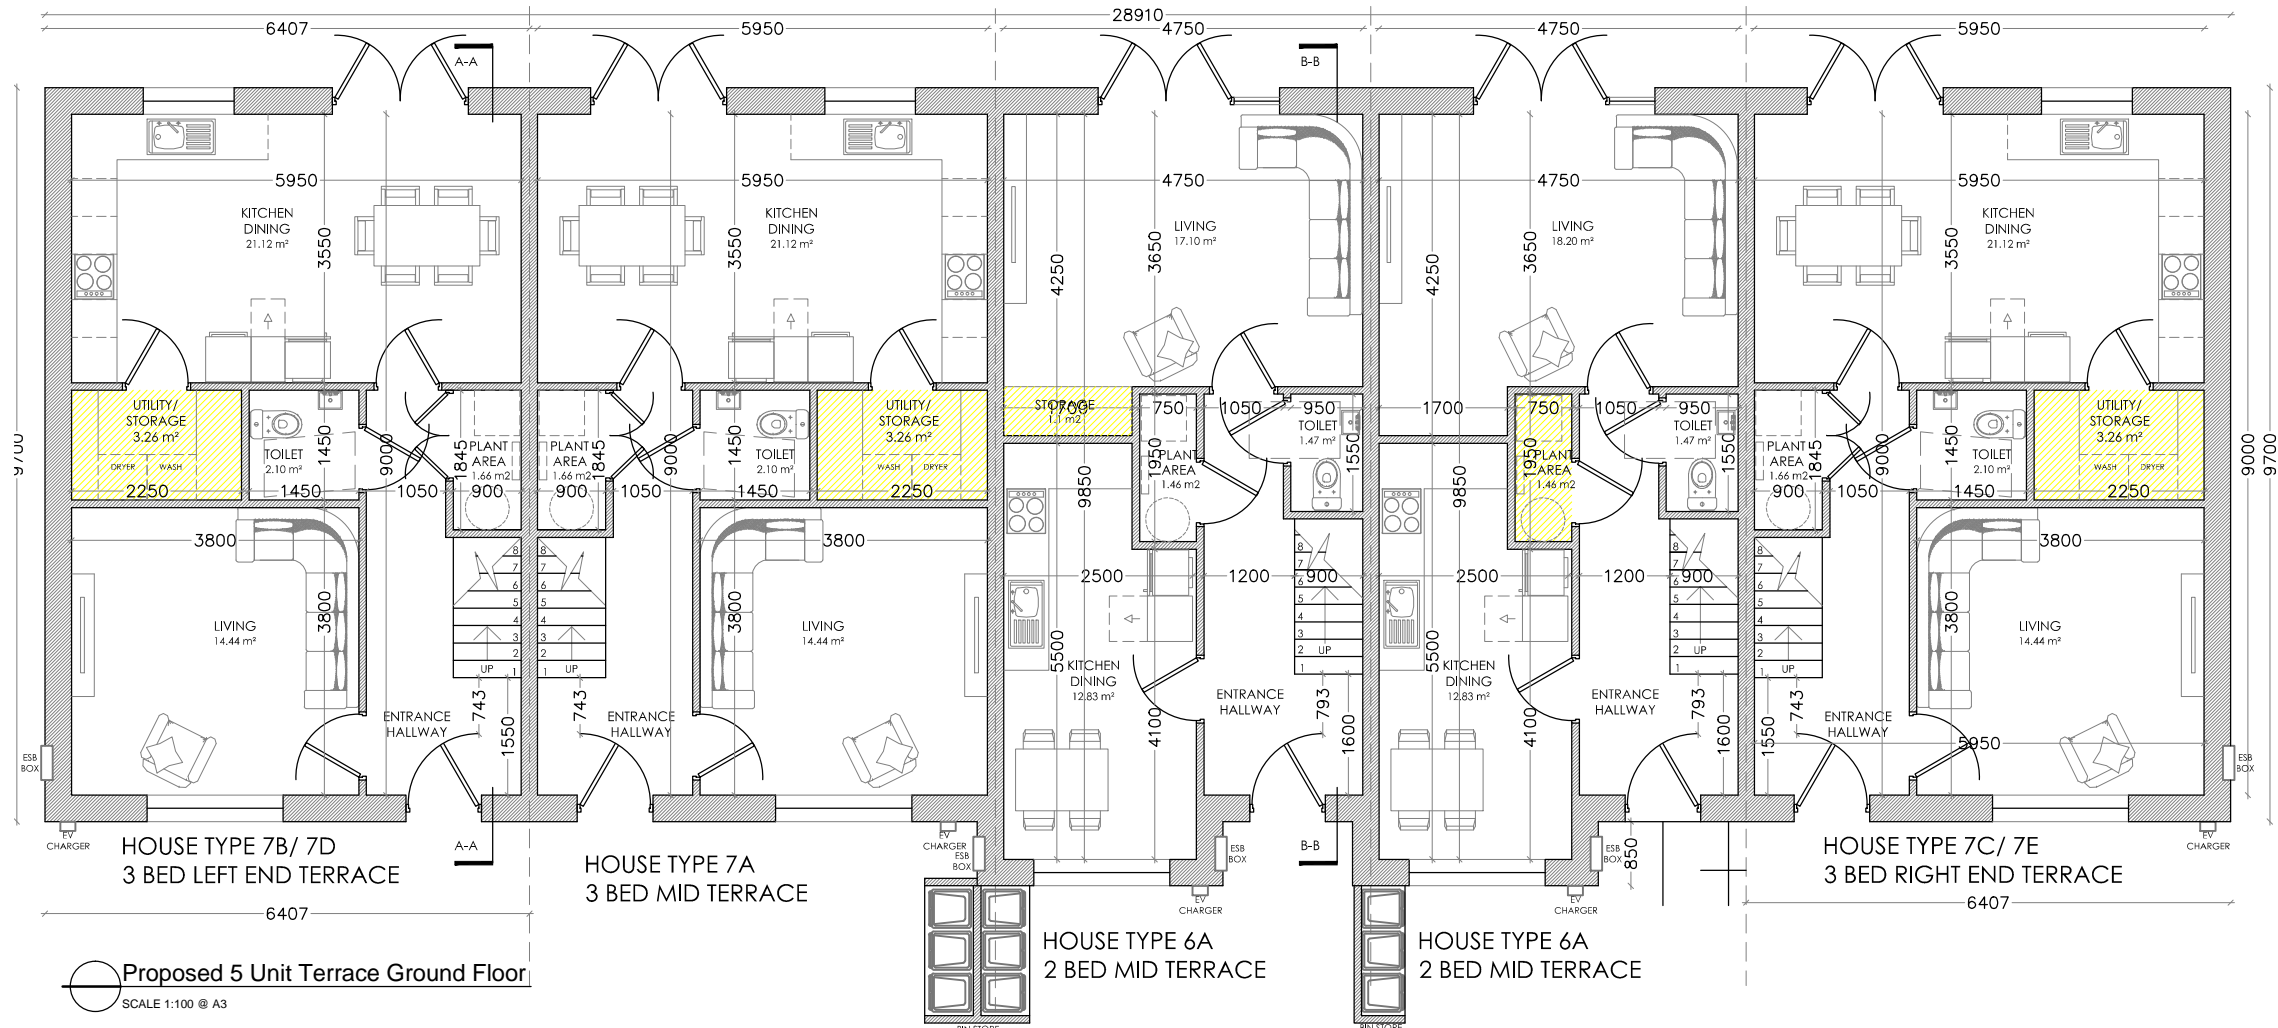

Proposed 5 Unit Terrace Ground Floor
SCALE 1:100 @ A3

SPACE PROVISION: DOEHLG Guidelines compliance

HOUSE TYPE 6A DWELLING TYPE: 2 BED / 4 PERSON 2 STOREY

	TARGET GROSS FLOOR AREA (m ²)	MINIMUM MAIN LIVING ROOM (m ²)	AGGREGATE LIVING AREA (m ²)	AGGREGATE BEDROOM AREA (m ²)	STORAGE (m ²)
GUIDELINE	80	13	30	25	4
ACHIEVED	87.66	17.18	30.01	25.10	4.0

ROOM STANDARDS: DOEHLG Guidelines compliance

BEDROOM TYPE	DOEHLG GUIDELINE (m ²)	MAIN BEDROOM 01	BEDROOM 02
SINGLE BEDROOM	7.1	-	-
DOUBLE BEDROOM	11.4	-	11.50
MAIN BEDROOM	13	13.60	-

LIVING ROOM WIDTHS : DOEHLG Guidelines compliance

HOUSE TYPE	DOEHLG GUIDELINE (m)	STANDARD ACHIEVED
1 BED APT/HOUSE	3.3	-
2 BEDROOM HOUSE	3.6	3.6
3 BEDROOM HOUSE OR MORE	3.8	-

BEDROOM WIDTHS: DOEHLG Guidelines compliance

BEDROOM TYPE	DOEHLG GUIDELINE (m)	MAIN BEDROOM 01	BEDROOM 02
SINGLE BEDROOM	2.1	-	-
DOUBLE BEDROOM	2.8	2.9	2.8

SPACE PROVISION: DOEHLG Guidelines compliance

HOUSE TYPE 7A,7B,7C,7D,7E DWELLING TYPE: 3 BED / 5 PERSON 2 STOREY

	TARGET GROSS FLOOR AREA (m ²)	MINIMUM MAIN LIVING ROOM (m ²)	AGGREGATE LIVING AREA (m ²)	AGGREGATE BEDROOM AREA (m ²)	STORAGE (m ²)
GUIDELINE	92	13	34	32	5
ACHIEVED	107.10	14.44	35.56	33.90	6.79

ROOM STANDARDS: DOEHLG Guidelines compliance


BEDROOM TYPE	DOEHLG GUIDELINE (m ²)	MAIN BEDROOM 01	BEDROOM 02	BEDROOM 03
SINGLE BEDROOM	7.1	-	-	7.61
DOUBLE BEDROOM	11.4	-	12.48	-
MAIN BEDROOM	13	13.80	-	-

LIVING ROOM WIDTHS : DOEHLG Guidelines compliance

HOUSE TYPE	DOEHLG GUIDELINE (m)	STANDARD ACHIEVED
1 BED APT/HOUSE	3.3	-
2 BEDROOM HOUSE	3.6	-
3 BEDROOM HOUSE OR MORE	3.8	3.8

BEDROOM WIDTHS: DOEHLG Guidelines compliance

BEDROOM TYPE	DOEHLG GUIDELINE (m)	MAIN BEDROOM 01	BEDROOM 02	BEDROOM 03
SINGLE BEDROOM	2.1	-	-	2.6
DOUBLE BEDROOM	2.8	3.8	3.2	-

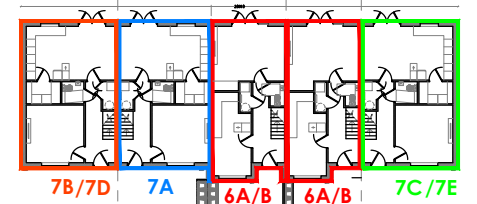

Key Of Units
SCALE 1:500 @ A3

Revision	Description	Date

Status: PLANNING

Project: MULTI UNIT RESIDENTIAL DEVELOPMENT.
 Client: LONGVIEW ESTATES LTD.
 Address: LAHARDANE, BALLYVOLANE, CO. CORK.
 Date: 08/11/19 Scale: AS SHOWN
 Drawn By: PC Checked By: MC Approved By: PH

Drawing Number: **17-002-P-718**

021 4630110 • info@horgan Carroll.ie • www.horgan Carroll.ie
 3 Water's Edge, Riverside way, Midleton, Co. Cork, P25 A033

Drawing Title:
HOUSE TYPE 06A, 06B, 7A, 7B, 7C - 5 BLOCK MIX TERRACE PLANS