


POSSIBLE SOLAR PANELS WHERE REQUIRED TO MEET REGULATIONS

POSSIBLE SOLAR PANELS WHERE REQUIRED TO MEET REGULATIONS

FINISHED FLOOR LEVELS - REFER TO SITE LAYOUT PLAN

FINISHED FLOOR LEVELS - REFER TO SITE LAYOUT PLAN

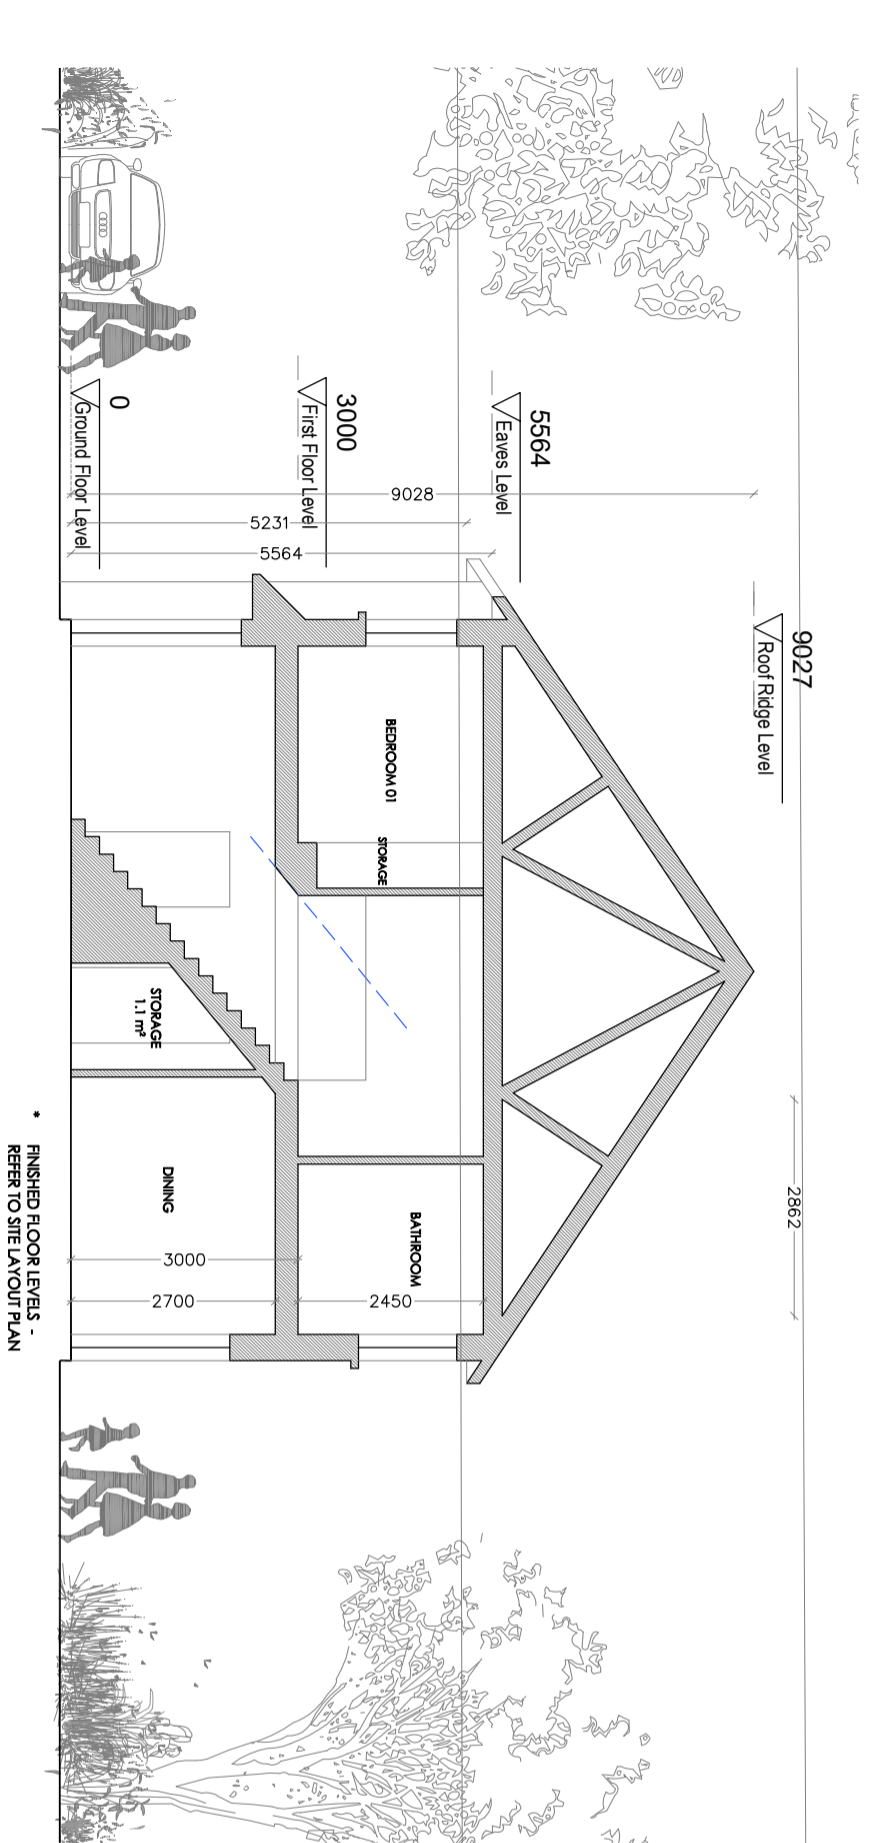

FINISHED FLOOR LEVELS - REFER TO SITE LAYOUT PLAN

**EXTERNAL FINISHES SCHEDULE:**

- SELECTED BLUE-BLACK / BROWN/ TERRACOTTA ROOF TILES
- BLACK FASCIA, SOFFIT & RAINWATER GOODS OR SIMILAR
- EXTERNAL WALLS FINISHED WITH SELECTED PRE-COLOURED RENDER/ WET DASH/ PAINTED PLASTER/ SELECTED BRICK/ BRICK SLIPS
- RAISED PLASTER BAND DETAIL/ PATENT REVEAL DETAIL TO WINDOWS AND DOORS AS SHOWN
- SELECTED METAL CLADDING OR SIMILAR EFFECT TO FRONT DOOR CANOPY & DORMER WINDOWS
- SELECTED COLOUR TO WINDOWS AND DOORS
- PAINTED HARDWOOD/ COMPOSITE FRONT DOOR

**CHARACTER SPECIFICATION**

- HOUSE TYPE 11A**
- 11A.1 - Selected Red brick & Brown shaded/roof tile (N1, N3 & N4)
  - 11A.2 - No brick & Blue/black roof tile. (N3 East)
  - 11A.3 - Selected buff coloured brick & Blue/black roof tile. (N2, N5 & N6)
- Windows & Doors: RAL 7015

Revision	Description	Date



**PLANNING**

**Status:** **PLANNING**

Project: MULTI UNIT RESIDENTIAL DEVELOPMENT.  
 Client: LONGVIEW ESTATES LTD.  
 Address: LAHARDANE, BALLYOLANE, CO. CORK.  
 Date: 08/11/19 Scale: AS SHOWN  
 Drawn By: PC Checked By:ZMC Approved By:PH



Drawing Number: **17-002-P-740**

Drawing Title: **HOUSE TYPE 11A - 3 BED ELEVATIONS & SECTION**

021 4630110 • info@horgan carrotbit.ie • www.horgan carrotbit.ie  
 3 Water's Edge, Riverside way, Midleton, Co. Cork, P23 A033