



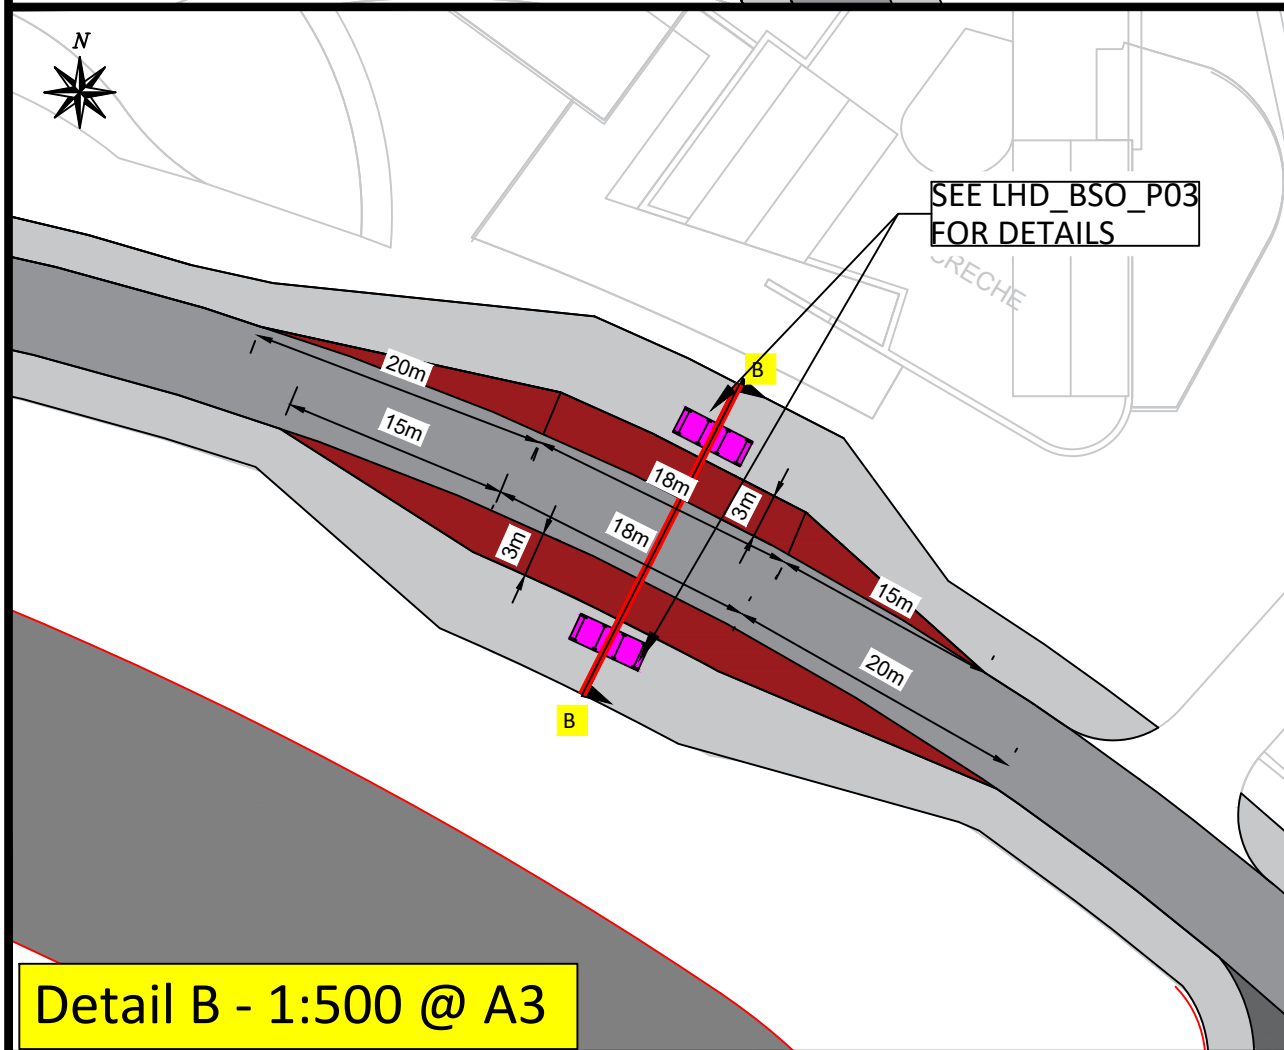
Detail - 1:500 @ A3

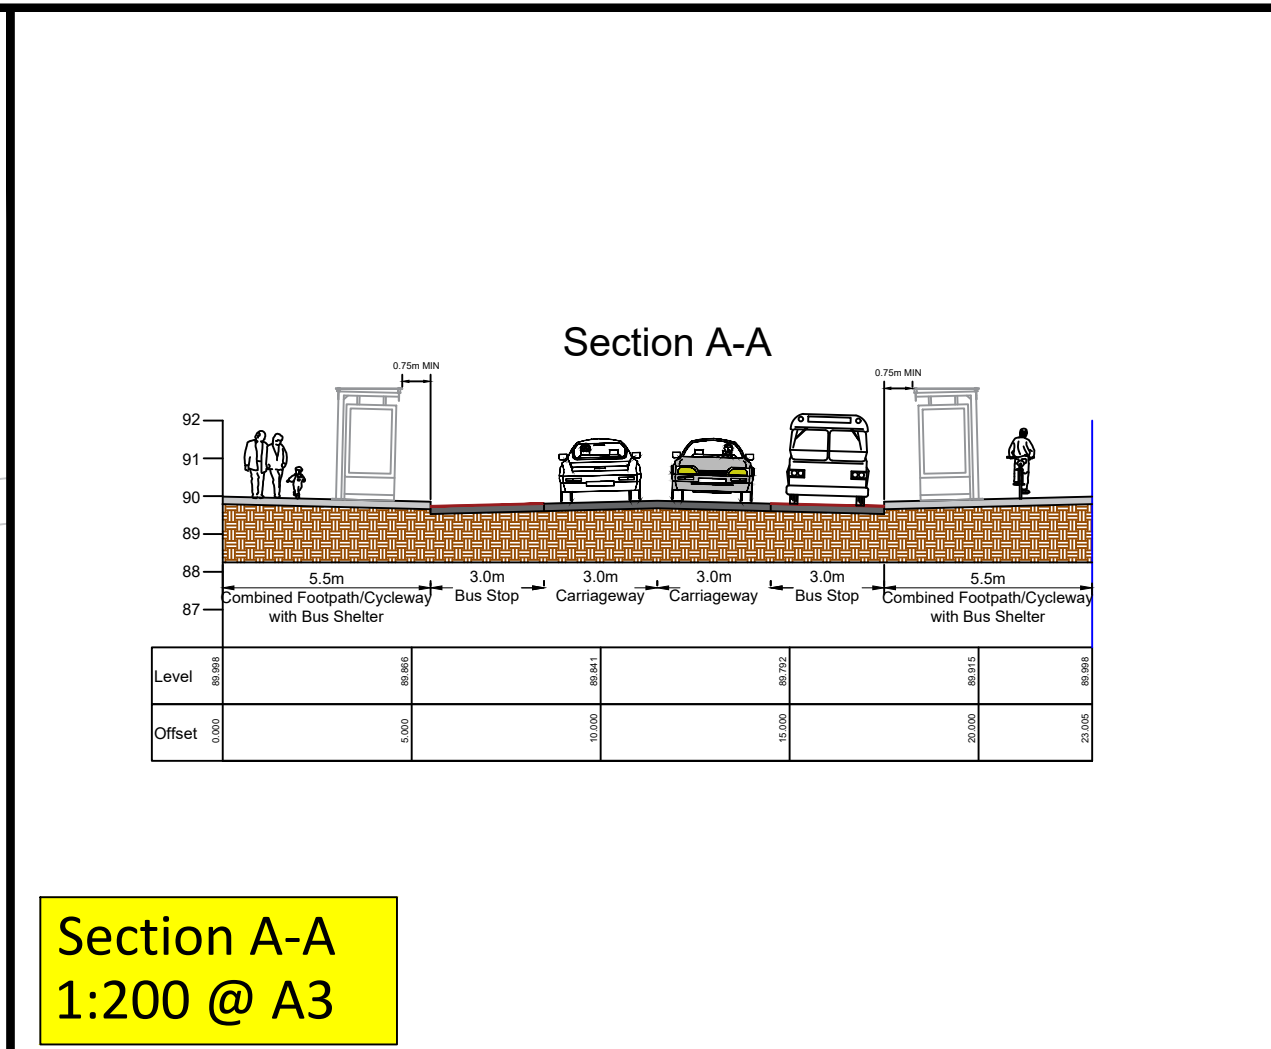


Section A-A
1:200 @ A3

NOTES:
All dimensions in metres.
Do not scale from drawing.
For any discrepancies found please consult with design office.
This drawing should be read in conjunction with all contract drawings, documents and specifications.

Legend:
 Bus Stop



Detail B - 1:500 @ A3

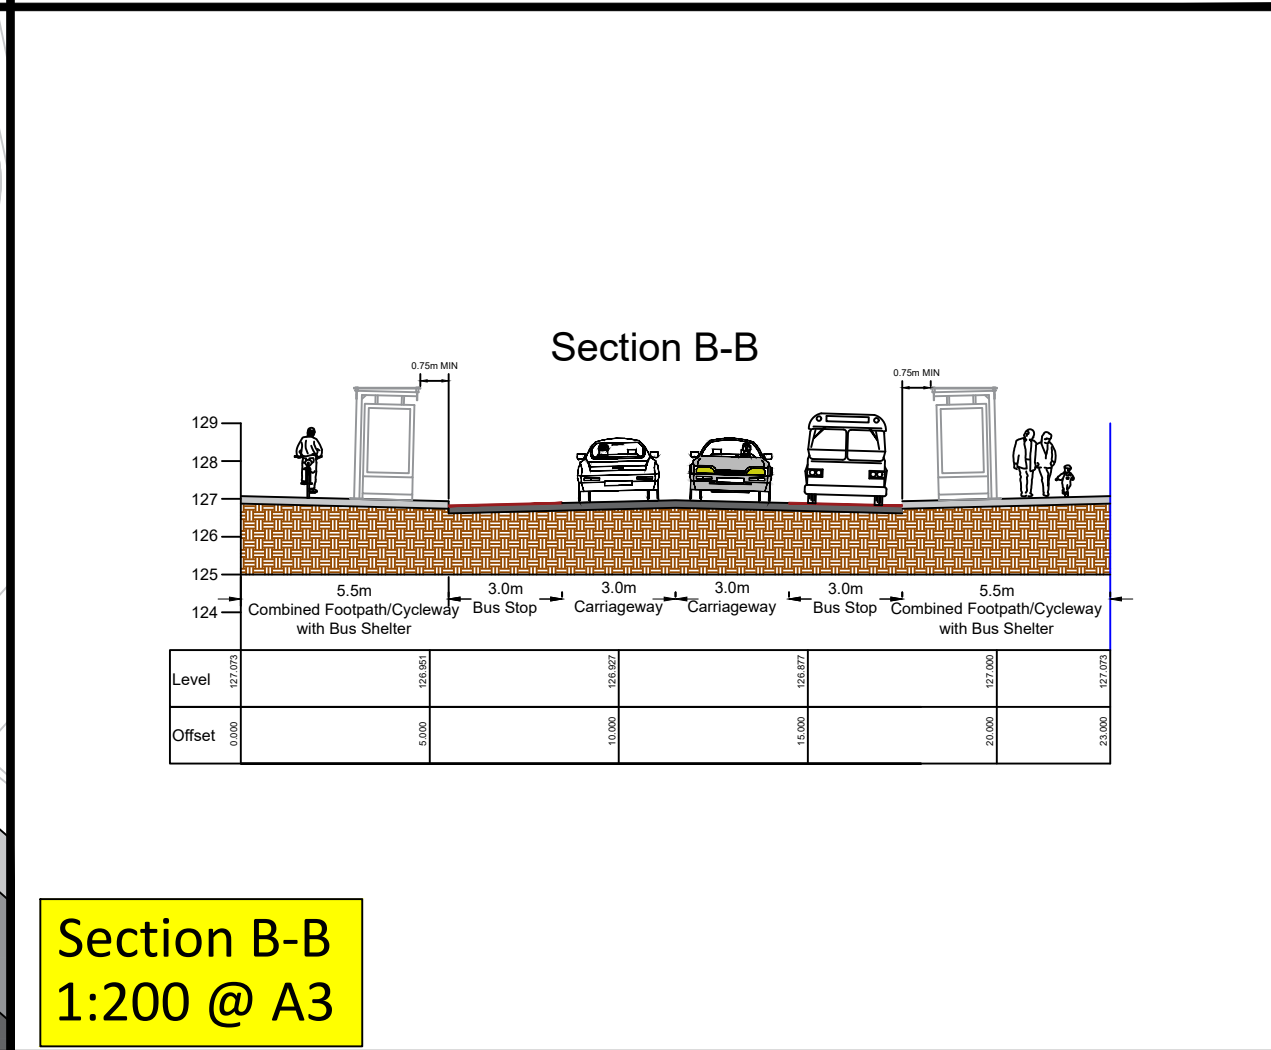

Section B-B
1:200 @ A3

Rev	By	Date	Description

Drawing Status: PLANNING
NOT CERTIFIED FOR CONSTRUCTION

Project Title: Longview Estates Development

Drawing Title: Bus Stop Cross-Sections

Client: Longview Estates Ltd

M.H.L. & Associates Ltd.
Consulting Engineers
 Carrig Mór House, 10 High Street, Douglas Road, Cork
 Tel: 021-4840234 Fax: 021-4840215 E-Mail: info@mhl.ie

Designed: SM	Drawn: SFM	Checked: KM
Scale: As Shown	Date: Nov 2019	
Job No: 17066HD	Drawing No: LHD_BSO_P02	Revision: