


Scale - 1:500 @ A3

NOTES:
 All dimensions in metres.
 Do not scale from drawing.
 For any discrepancies found please consult with design office.
 This drawing should be read in conjunction with all contract drawings, documents and specifications.

- Legend:**
- ESB Underground Cable
 - - - ESB Existing Overhead Cable
 - - - ESB Existing Overhead Cable to be Removed
 - + ESB Mast

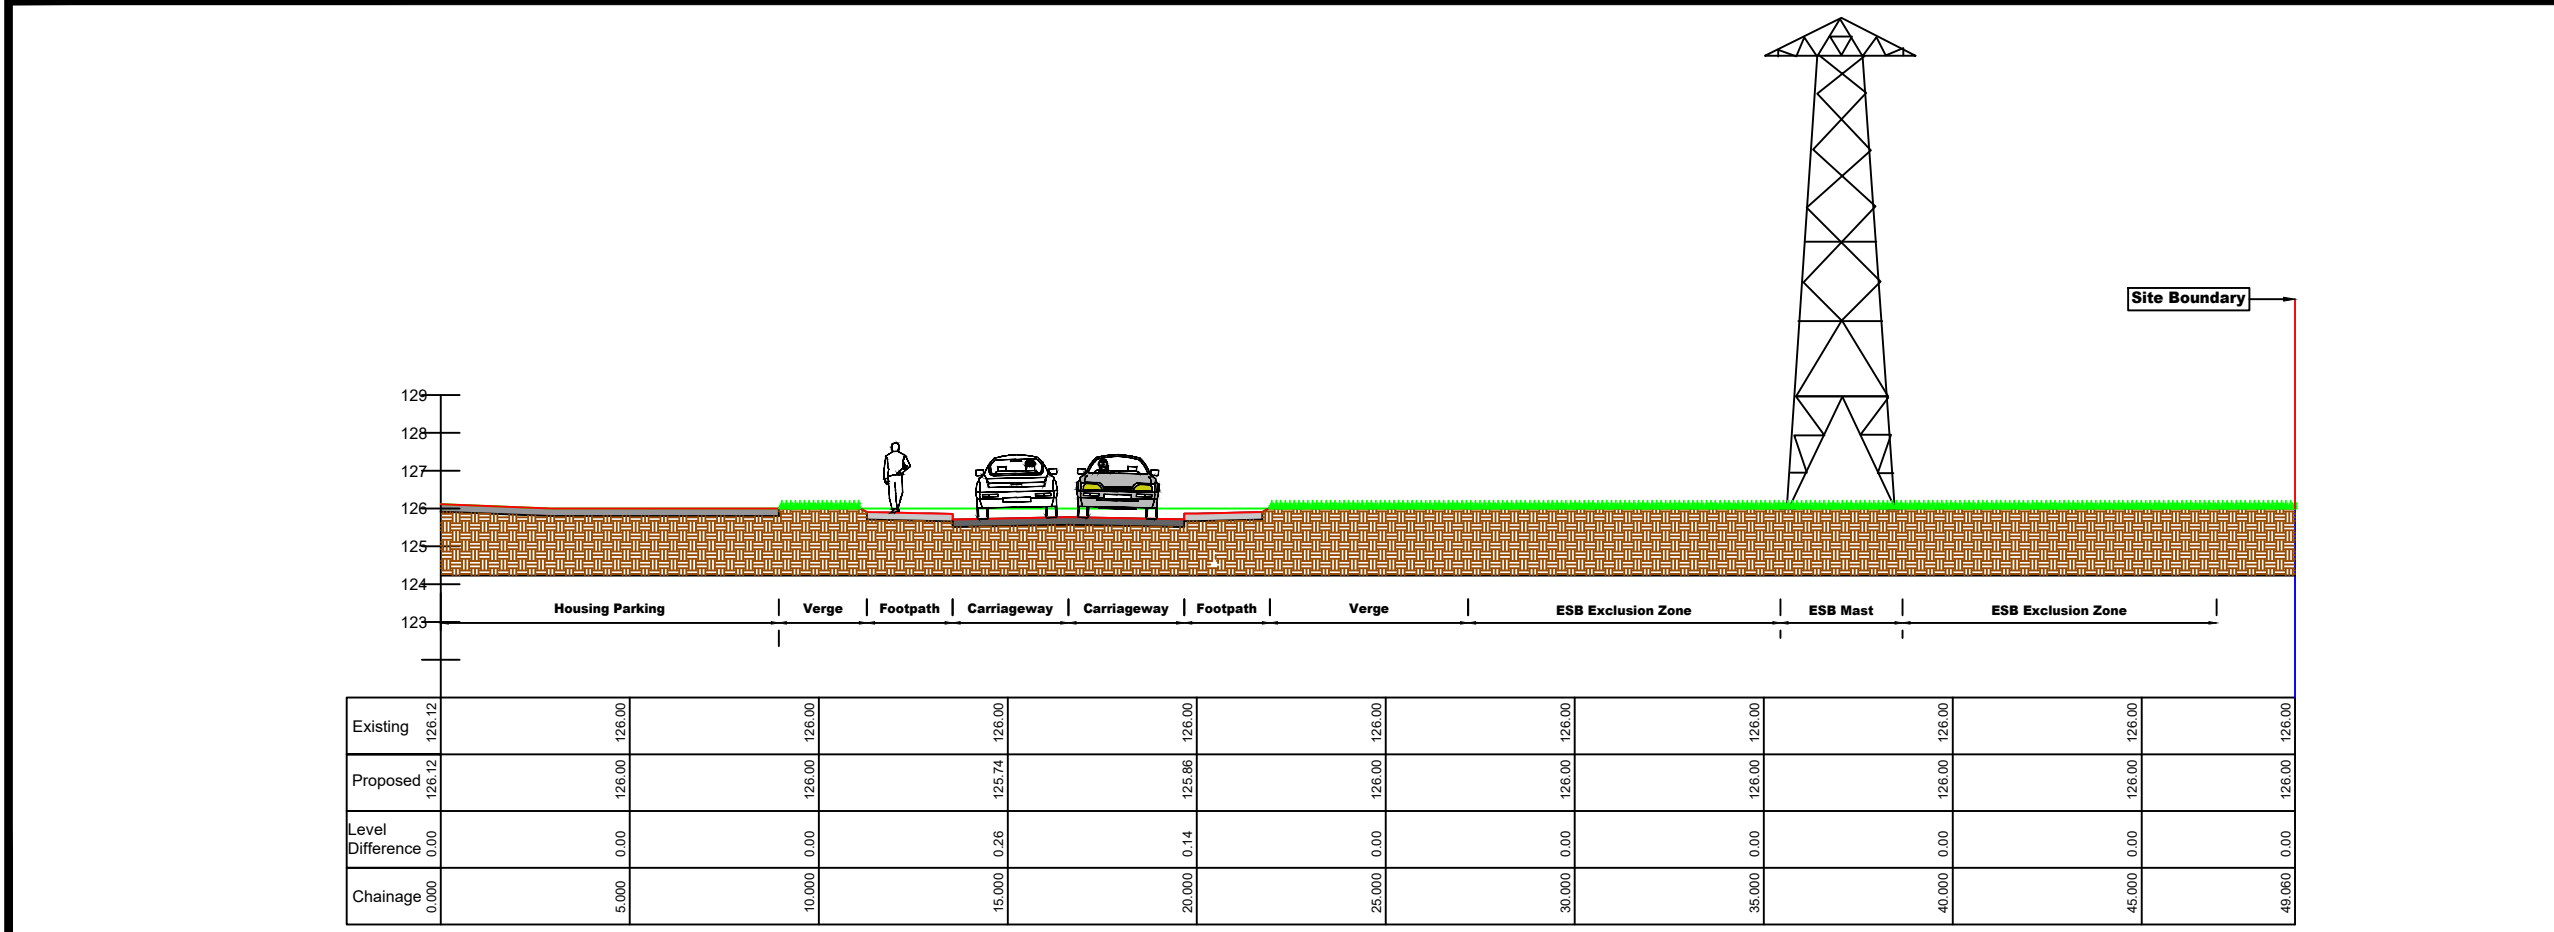

Section B-B

Scale - 1:200 @ A3

Rev	By	Date	Description

Drawing Status: PLANNING
NOT CERTIFIED FOR CONSTRUCTION

Project Title: Longview Estates Development

Drawing Title: Proposed ESB 38kV Diversion Details

Client: Longview Estate Ltd

M.H.L. & Associates Ltd.
 Consulting Engineers

Carrige Mór House,
 10 High Street,
 Douglas Road,
 Cork

Tel: 021-4840234
 Fax: 021-4840215
 E-Mail: info@mhl.ie

Designed: SM	Drawn: SFM	Checked: KM
Scale: As Shown	Date: Nov 2019	
Job No: 17066HD	Drawing No: LHD_ESBD_P04	Revision: