


Section D-D

Scale - 1:200 @ A3

**NOTES:**  
 All dimensions in metres.  
 Do not scale from drawing.  
 For any discrepancies found please consult with design office.  
 This drawing should be read in conjunction with all contract drawings, documents and specifications.

- Legend:**
- ESB Underground Cable
  - - - ESB Existing Overhead Cable
  - - - ESB Existing Overhead Cable to be Removed
  - ESB Mast

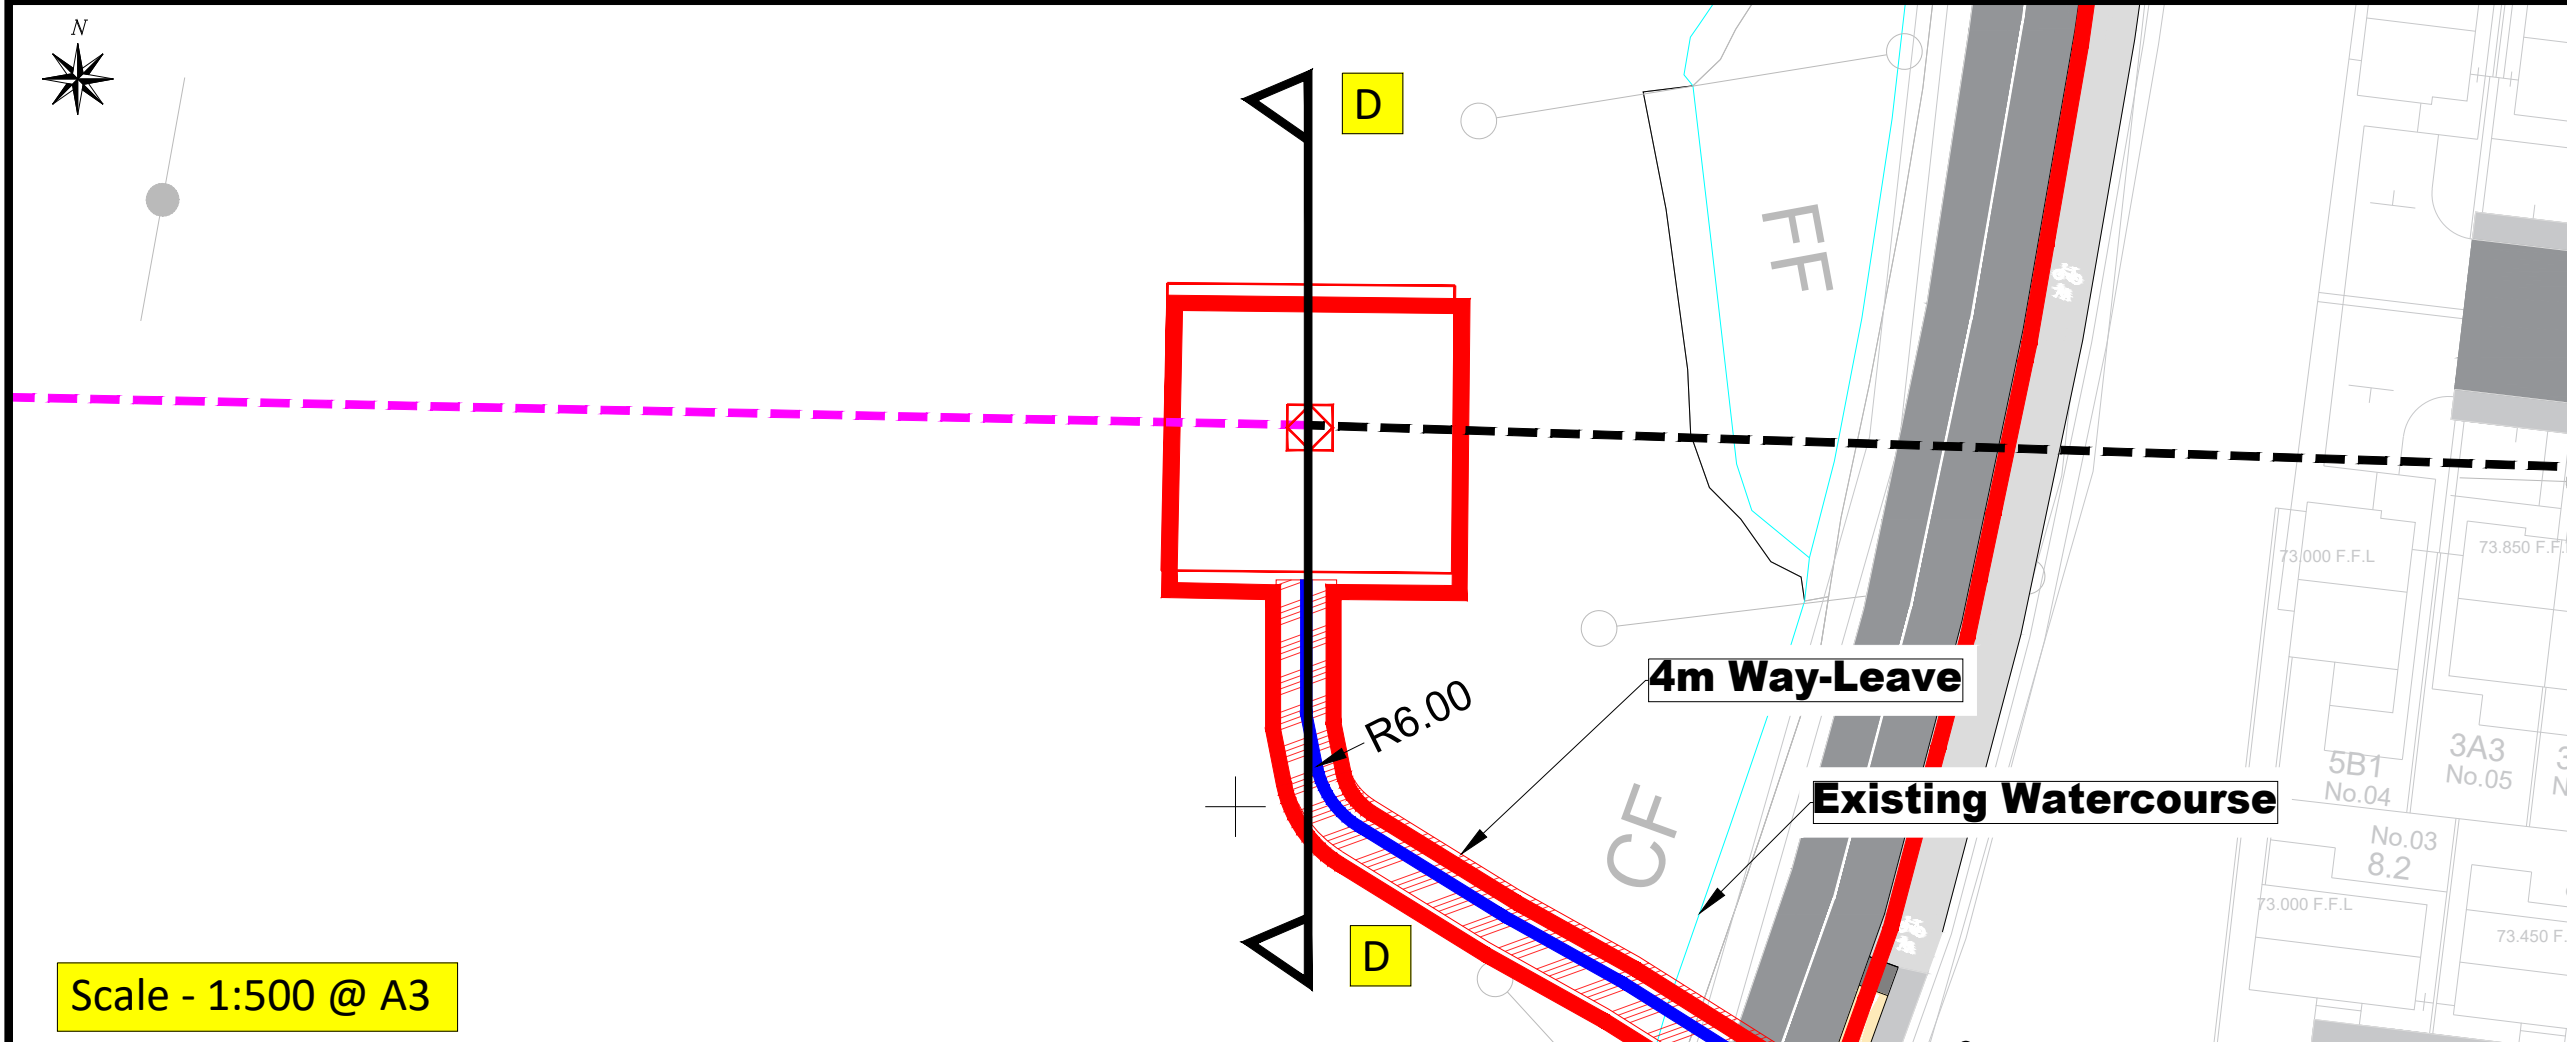

Scale - 1:500 @ A3

Rev By	Date	Description

**Drawing Status:** PLANNING  
NOT CERTIFIED FOR CONSTRUCTION

**Project Title:** Longview Estates Development

**Drawing Title:** Proposed ESB 38kV Diversion Details

**Client:** Longview Estate Ltd

**M.H.L. & Associates Ltd.**  
 Consulting Engineers

Carrig Mór House,  
 10 High Street,  
 Douglas Road,  
 Cork

Tel: 021-4840234  
 Fax: 021-4840215  
 E-Mail: info@mhl.ie

<b>Designed:</b> SM	<b>Drawn:</b> SFM	<b>Checked:</b> KM
<b>Scale:</b> As Shown	<b>Date:</b> Nov 2019	
<b>Job No:</b> 17066HD	<b>Drawing No:</b> LHD_ESBD_P06	<b>Revision:</b>