



73.72

Existing Ballyhooley Rd.

CR


72.97

**NOTES:**


All dimensions in metres.  
Do not scale from drawing.  
For any discrepancies found please consult with design office.  
This drawing should be read in conjunction with all contract drawings, documents and specifications.

- Foul Sewer Line
- Inspection Chamber
- Manhole
- ▶ Direction of Flow
- FX.XXX Foul Water Manhole Reference Number
- C.L. Cover Level
- I.L. Invert Level

Gravity sewer pipe material to be concrete in accordance with Irish Water Wastewater Code of Practice, section 3.13.1

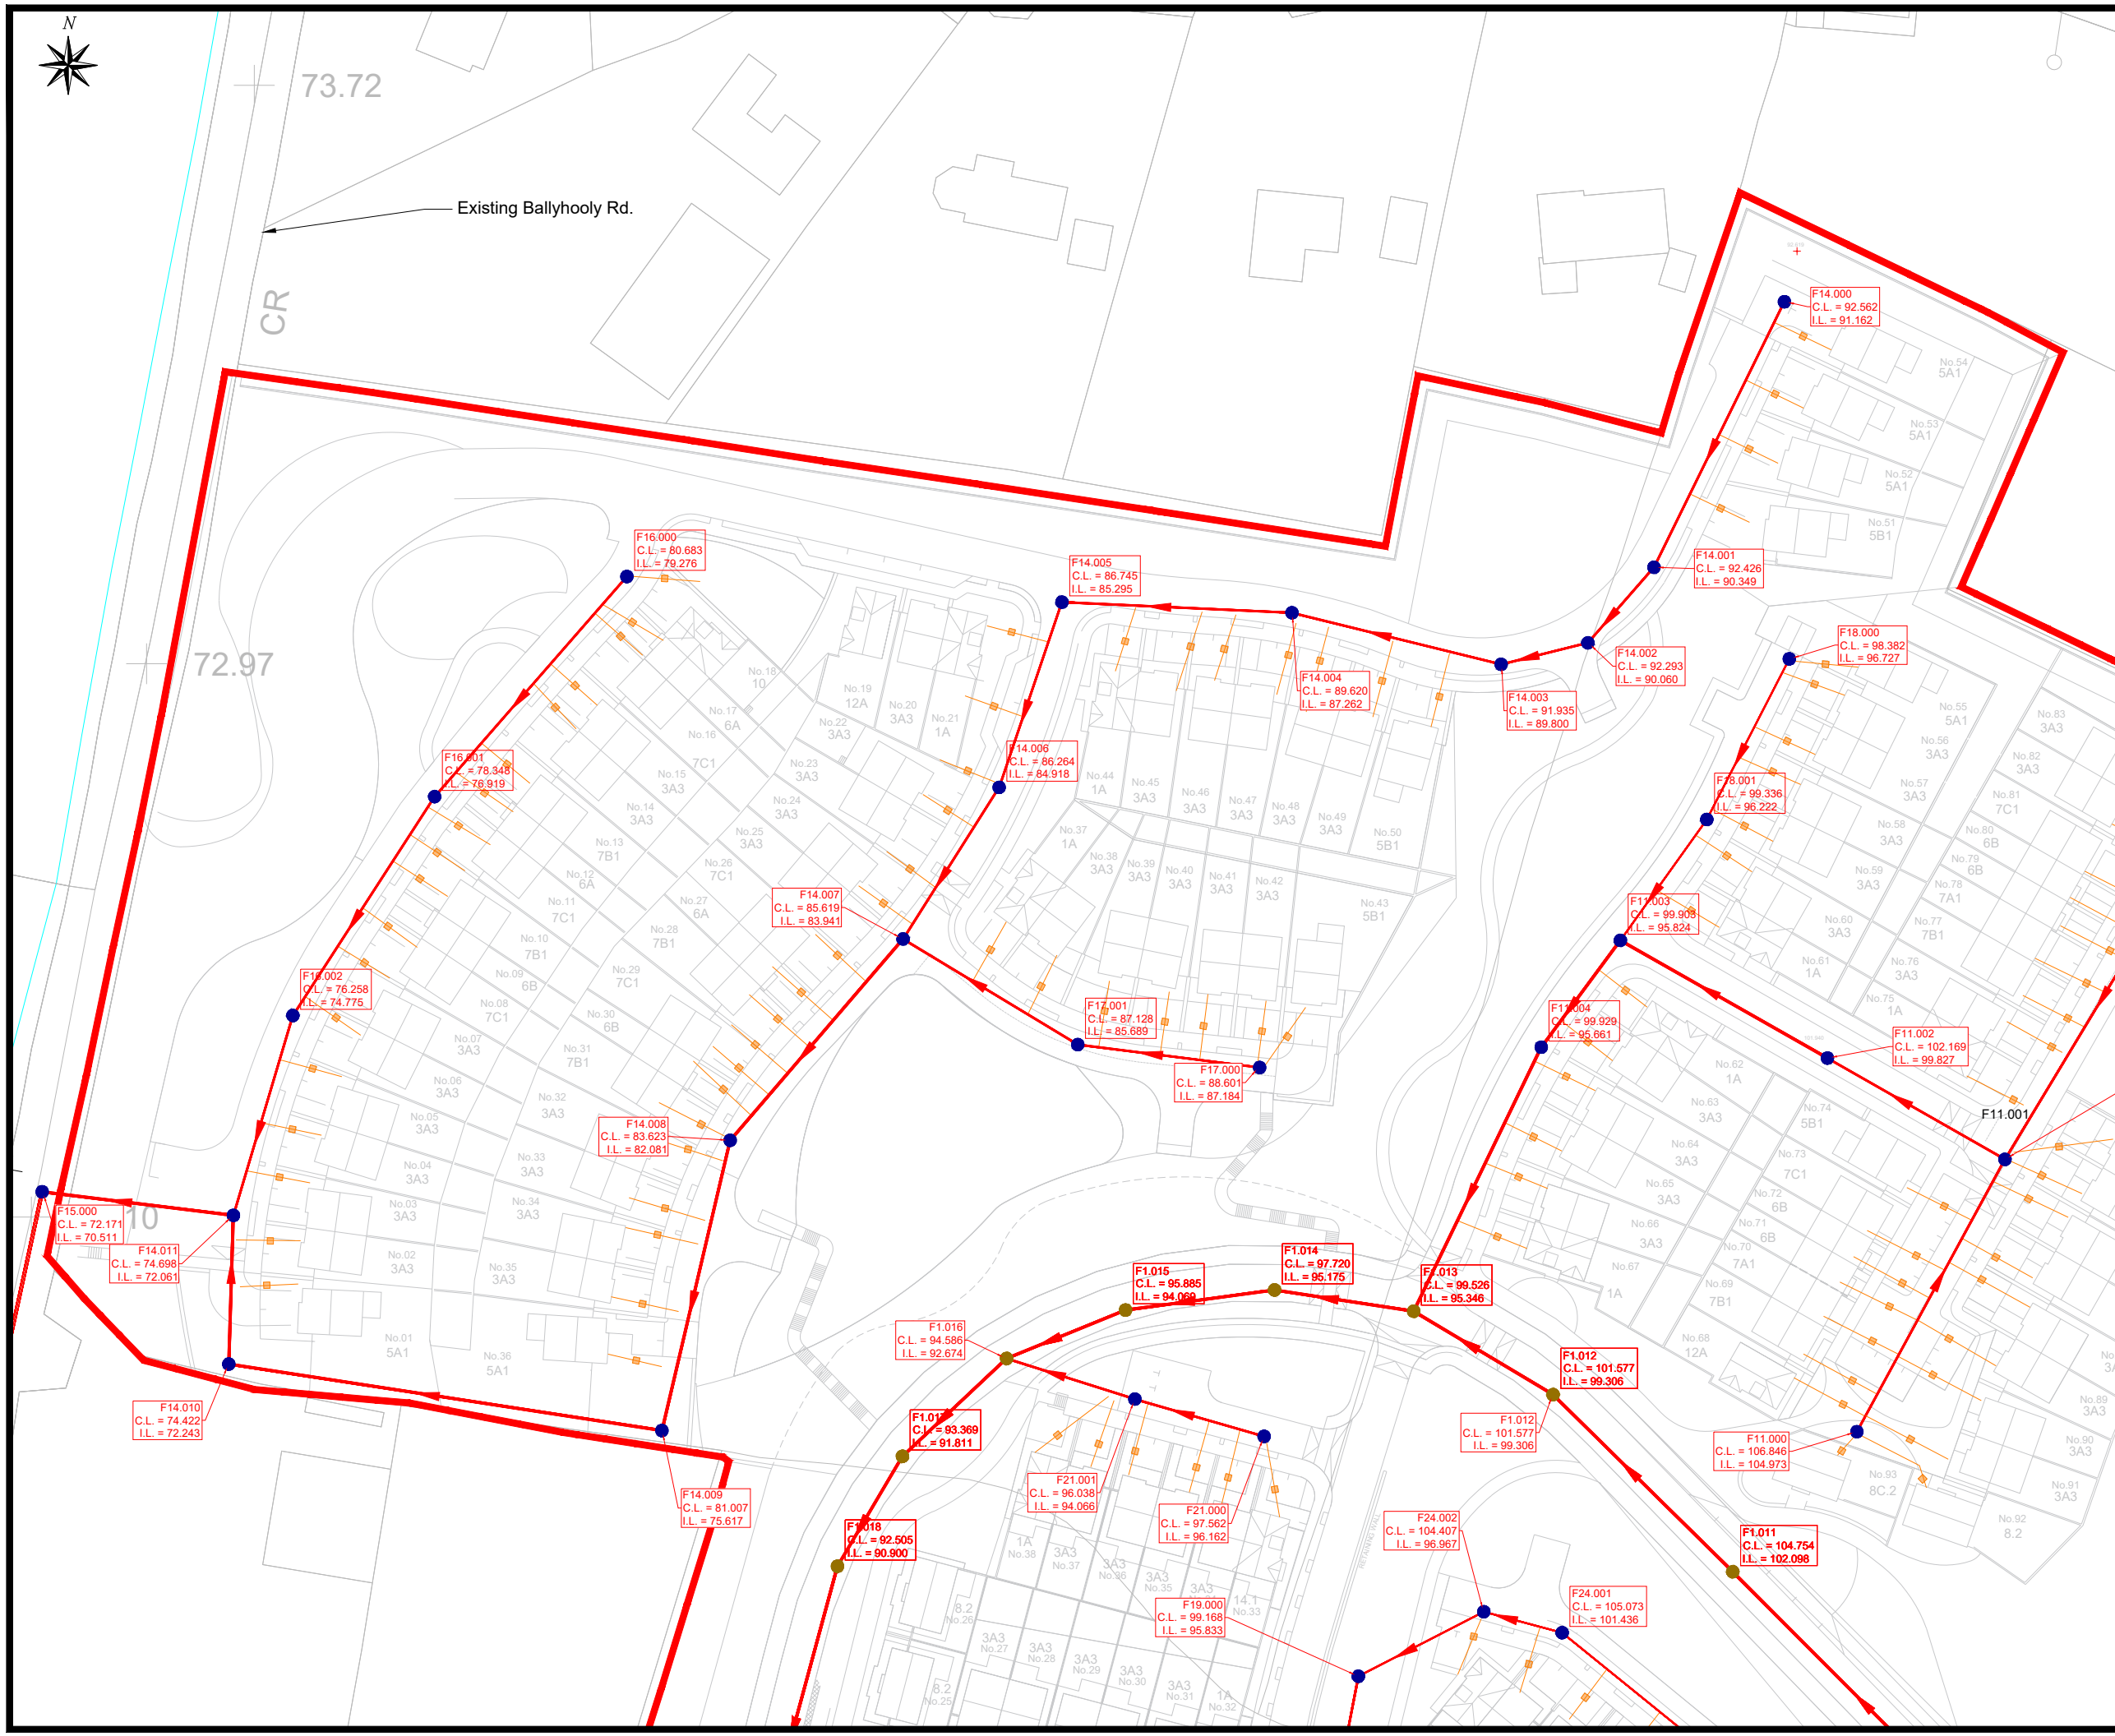

**Key Plan**

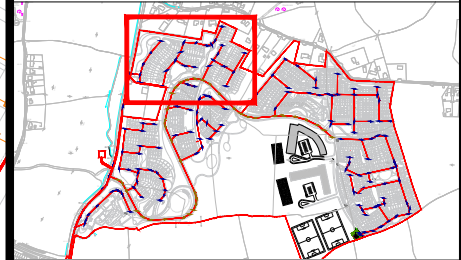

Rev	By	Date	Description

**Drawing Status:** **PLANNING**  
NOT CERTIFIED FOR CONSTRUCTION

**Project Title:** Longview Estates Development

**Drawing Title:** Neighbourhood 4 - Foul Sewer Layout

**Client:** Longview Estates Ltd.

**M.H.L. & Associates Ltd.**  
Consulting Engineers

Carrig Mór House,  
10 High Street,  
Douglas Road,  
Cork

Tel: 021-4840214  
Fax: 021-4840215  
E-Mail: info@mhl.ie

<b>Designed:</b> SM	<b>Drawn:</b> SM	<b>Checked:</b> KM
<b>Scale:</b> 1:500 @ A1 1:1000 @ A3	<b>Date:</b> Nov 2019	
<b>Job No:</b> 17066HD	<b>Drawing No:</b> LHD_F4_P01	<b>Revision:</b>