



ALIGNMENT - F2 - LONGSECTION

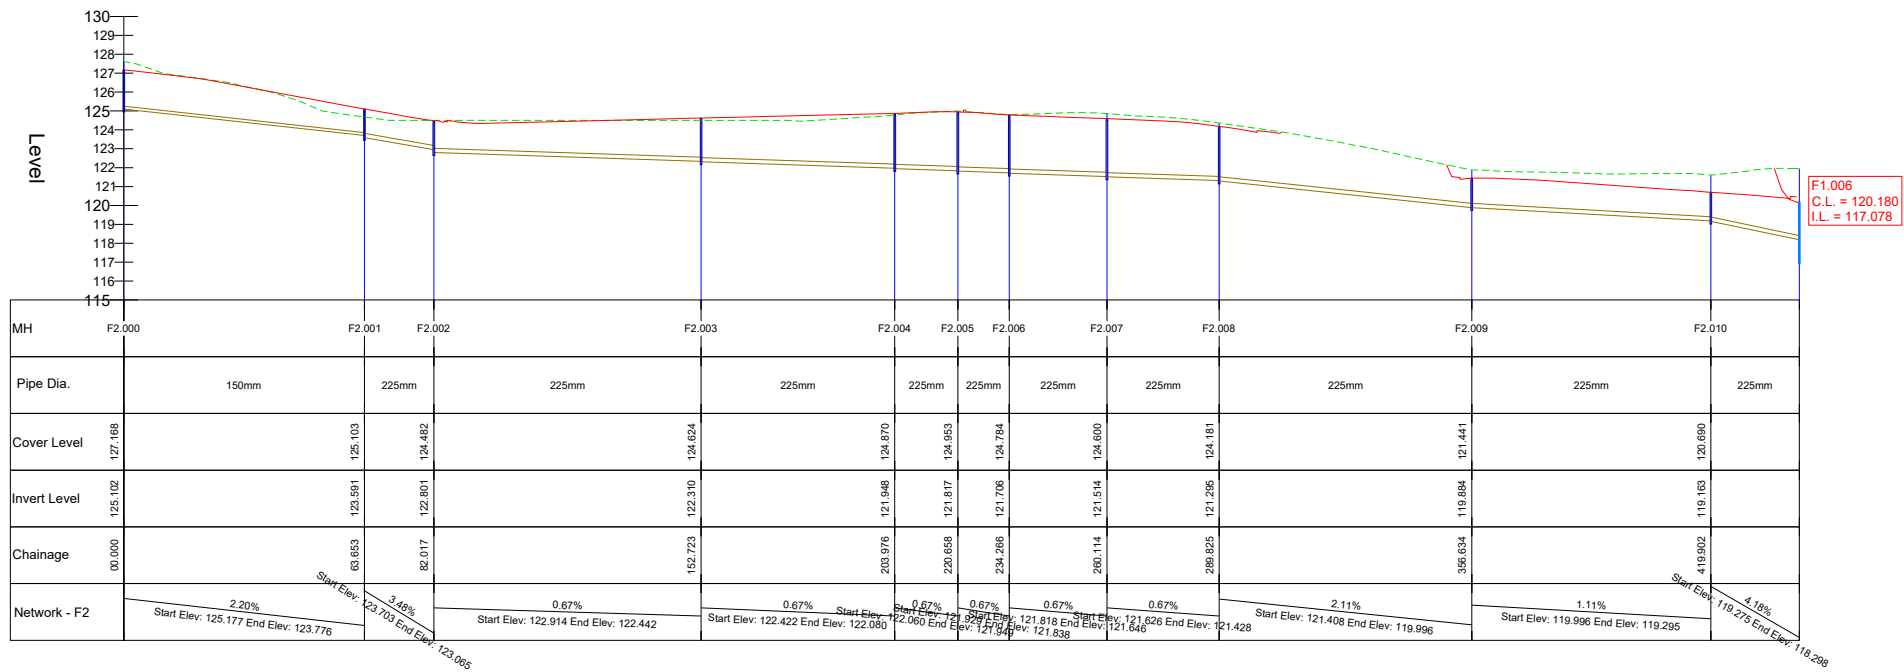


NOTES:
 All dimensions in metres.
 Do not scale from drawing.
 For any discrepancies found please consult with design office.
 This drawing should be read in conjunction with all contract drawings, documents and specifications.
 Gravity sewer pipe material to be concrete in accordance with Irish Water Wastewater Code of Practice, section 3.13.1

Existing ground -----
 Proposed surface -----
 Foul pipeline -----


ALIGNMENT - F3 - LONGSECTION

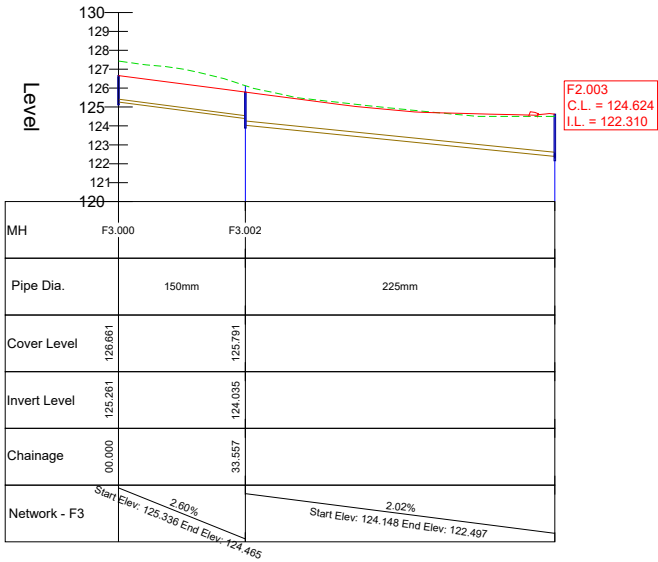

ALIGNMENT - F4 - LONGSECTION

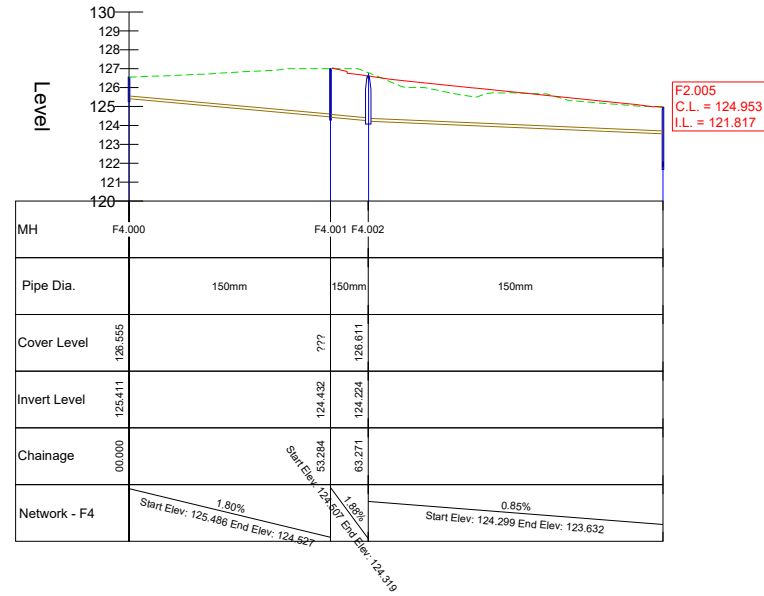

ALIGNMENT - F5 - LONGSECTION

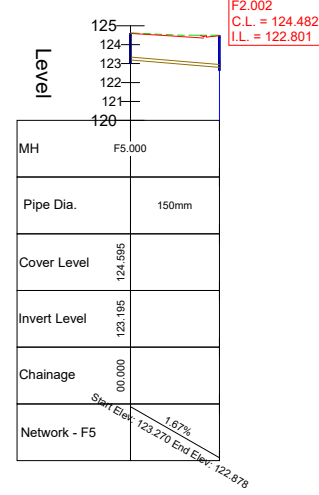

Rev	By	Date	Description

Drawing Status: PLANNING
NOT CERTIFIED FOR CONSTRUCTION
Project Title: Longview Estate Development
Drawing Title: Longsections - Foul
Client: Longview Estates Ltd.

M.H.L. & Associates Ltd.
Consulting Engineers
 Carrig Mór House,
 10 High Street,
 Douglas Road,
 Cork
 Tel: 021-4840214
 Fax: 021-4840215
 E-Mail: info@mhl.ie

Designed: SM	Drawn: SM	Checked: KM
Scale: H: 1:1000, V: 1:200 @ A1 H: 1:2000, V: 1:400 @ A3	Date: Nov 2019	
Job No: 17066HD	Drawing No: LHD_FLS_P03	Revision: