



ESTATE ROAD 4A - LONGSECTION

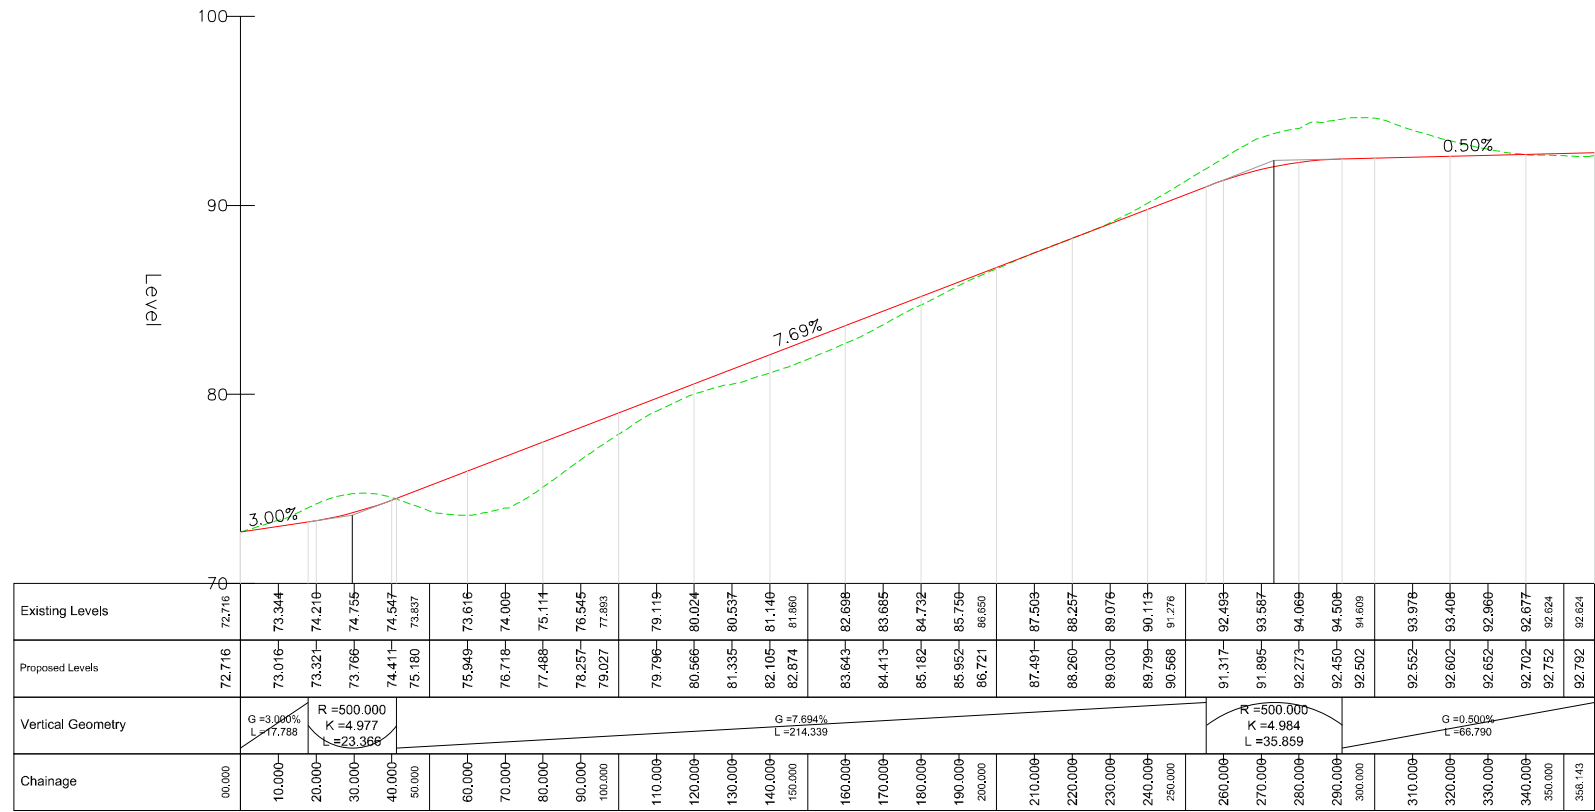


NOTES:
All dimensions in metres.
Do not scale from drawing.
For any discrepancies found please consult with design office.
This drawing should be read in conjunction with all contract drawings, documents and specifications.

- Existing Ground
- Proposed Ground

ESTATE ROAD 4B - LONGSECTION

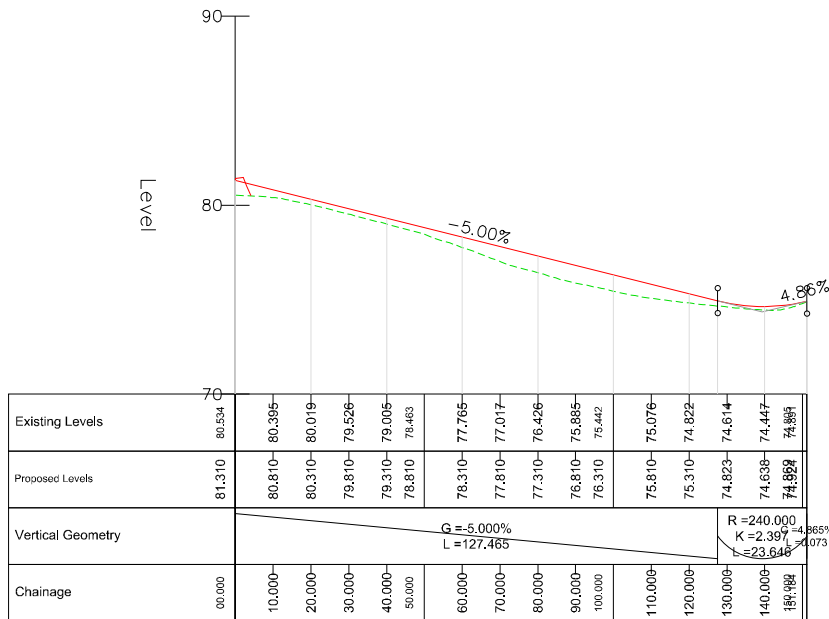

ESTATE ROAD 4C - LONGSECTION

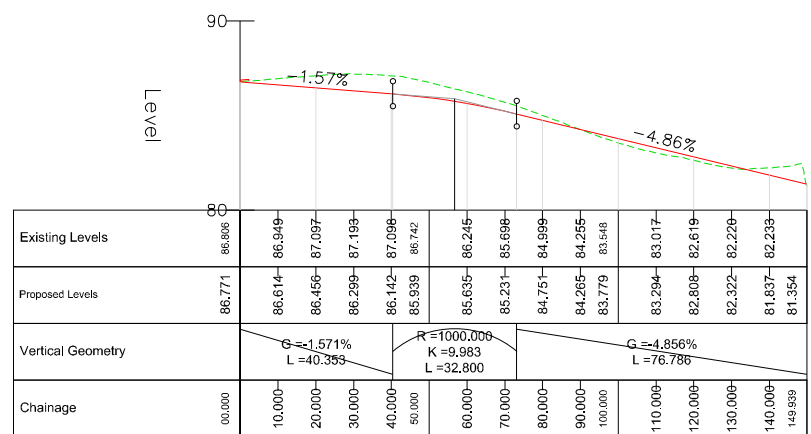

Rev	By	Date	Description

Drawing Status: PLANNING
NOT CERTIFIED FOR CONSTRUCTION

Project Title: Longview Estates

Drawing Title: N4 Road Long-Sections

Client: Longview Estates Ltd.

M.H.L & Associates Ltd.
Consulting Engineers

Carrig Mór House, 10 High Street, Douglas Road, Cork
Tel: 021-4840214 Fax: 021-4840215 E-Mail: info@mhl.ie

Designed: SM Drawn: SM Checked: KM

Scale: H: 1:1000, V: 1:200 @ A1 Date: Nov 2019
H: 1:2000, V: 1:400 @ A3

Job No: 17066HD Drawing No: LHD_N4LS_P01 Revision: