




### ESTATE ROAD 5A - LONGSECTION

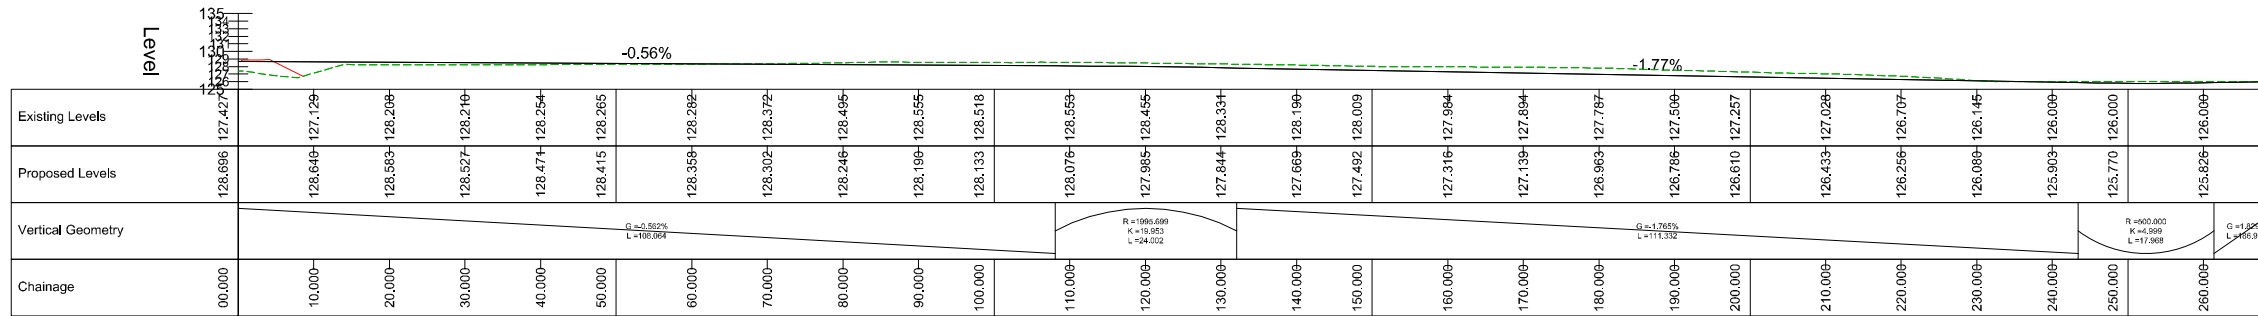


### ESTATE ROAD 5A - LONGSECTION (CONT'D)

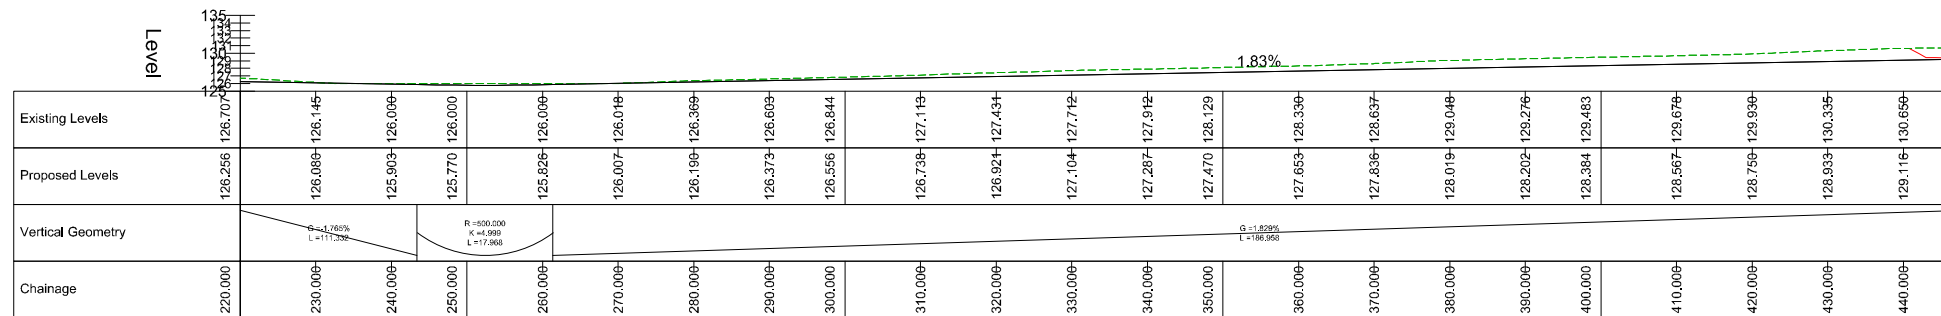

### ESTATE ROAD 5D - LONGSECTION

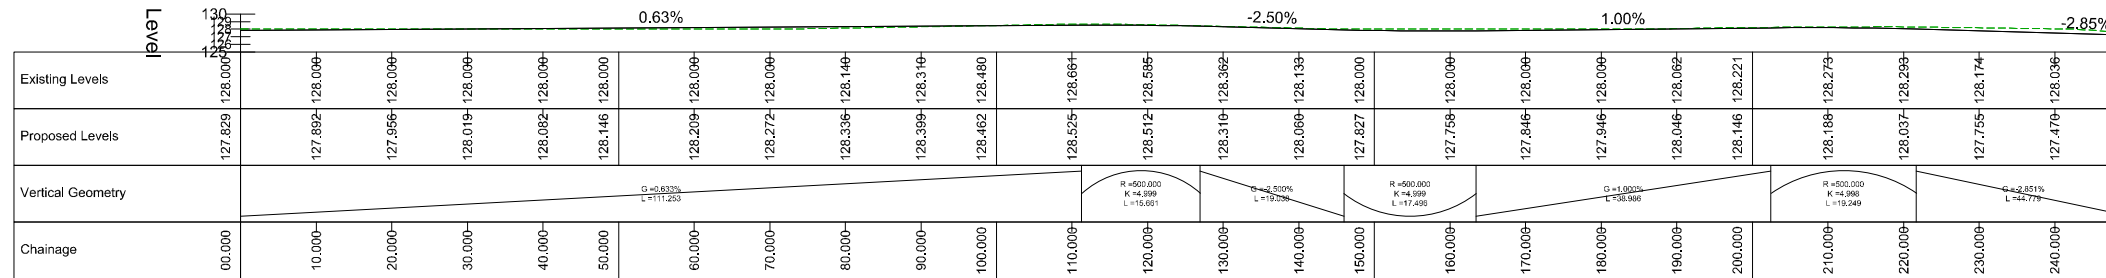

### ESTATE ROAD 5D - LONGSECTION (CONT'D)

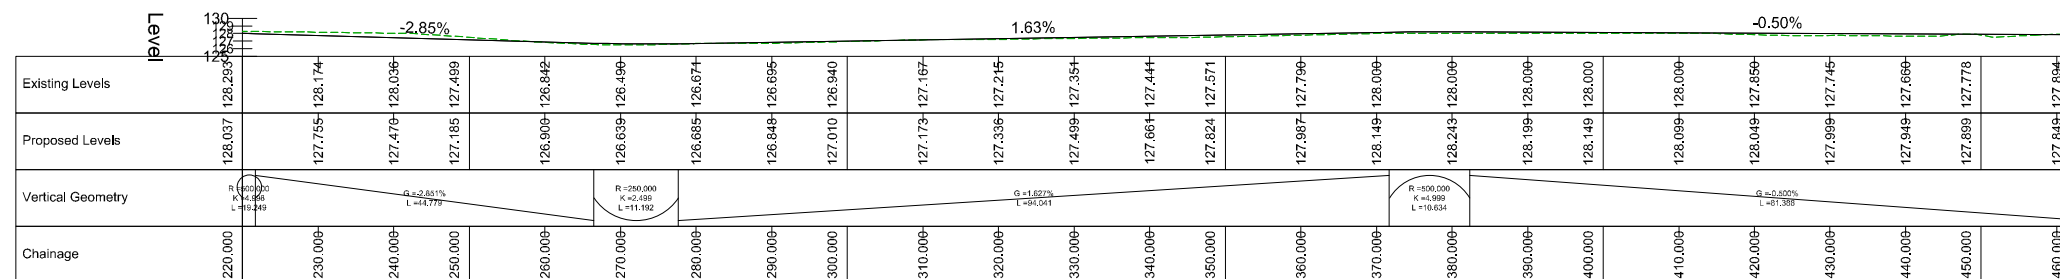

**NOTES:**  
All dimensions in metres.  
Do not scale from drawing.  
For any discrepancies found please consult with design office.  
This drawing should be read in conjunction with all contract drawings, documents and specifications.

--- Existing Ground  
— Proposed Ground

Rev	By	Date	Description

**Drawing Status:** PLANNING  
NOT CERTIFIED FOR CONSTRUCTION

**Project Title:** Longview Estates

**Drawing Title:** N5 - Road Long-Sections

**Client:** Longview Estates Ltd.

**M.H.L. & Associates Ltd.**  
Consulting Engineers  
Carriga Mór House,  
10 High Street,  
Douglas Road,  
Cork  
Tel: 021-4840214  
Fax: 021-4840215  
E-Mail: info@mhl.ie

<b>Designed:</b> KM	<b>Drawn:</b> SM	<b>Checked:</b> KM
<b>Scale:</b> H: 1:500, V: 1:500 @ A1 H: 1:1000, V: 1:1000 @ A3	<b>Date:</b> Nov 2019	<b>Job No:</b> 17066HD
<b>Drawing No:</b> LHD_N5LS_P01	<b>Revision:</b>	