




Full Infiltration

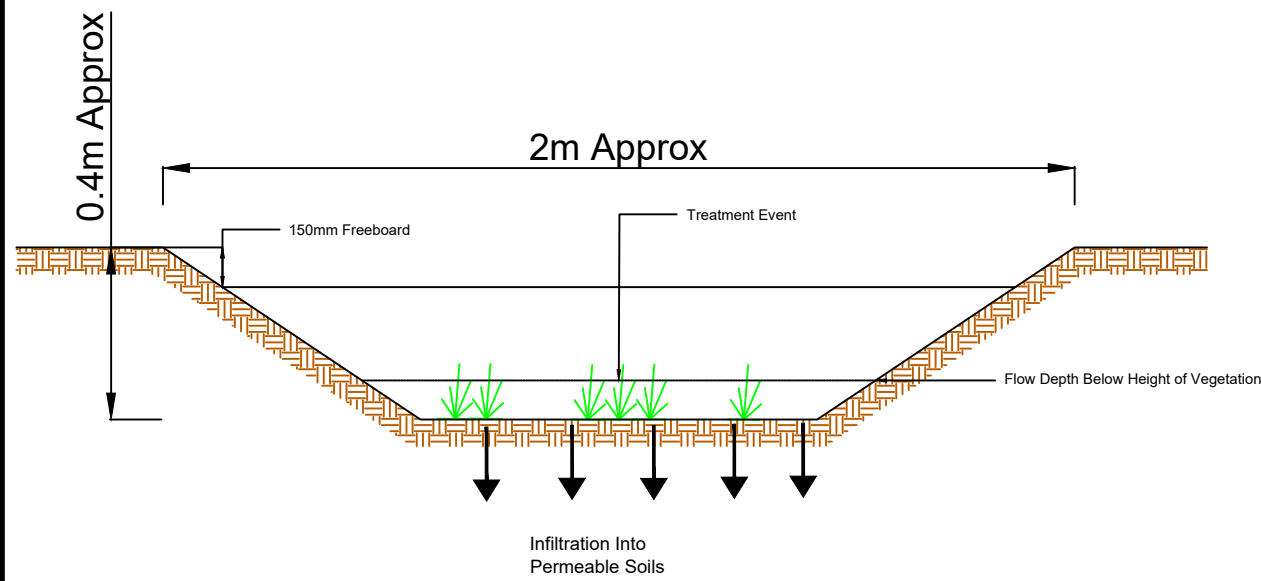


Type 1 - Standard Conveyance Swale

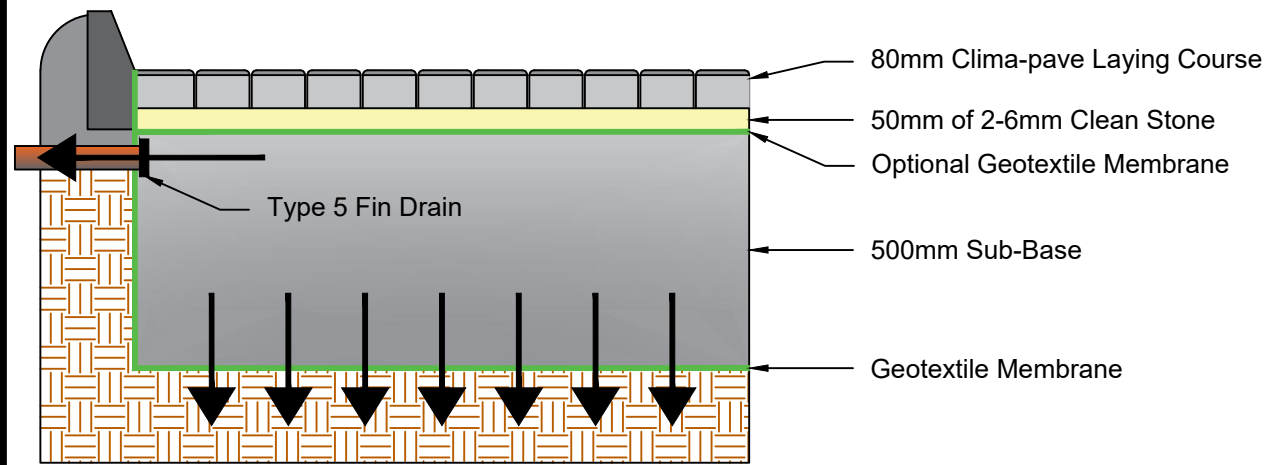


Partial Infiltration

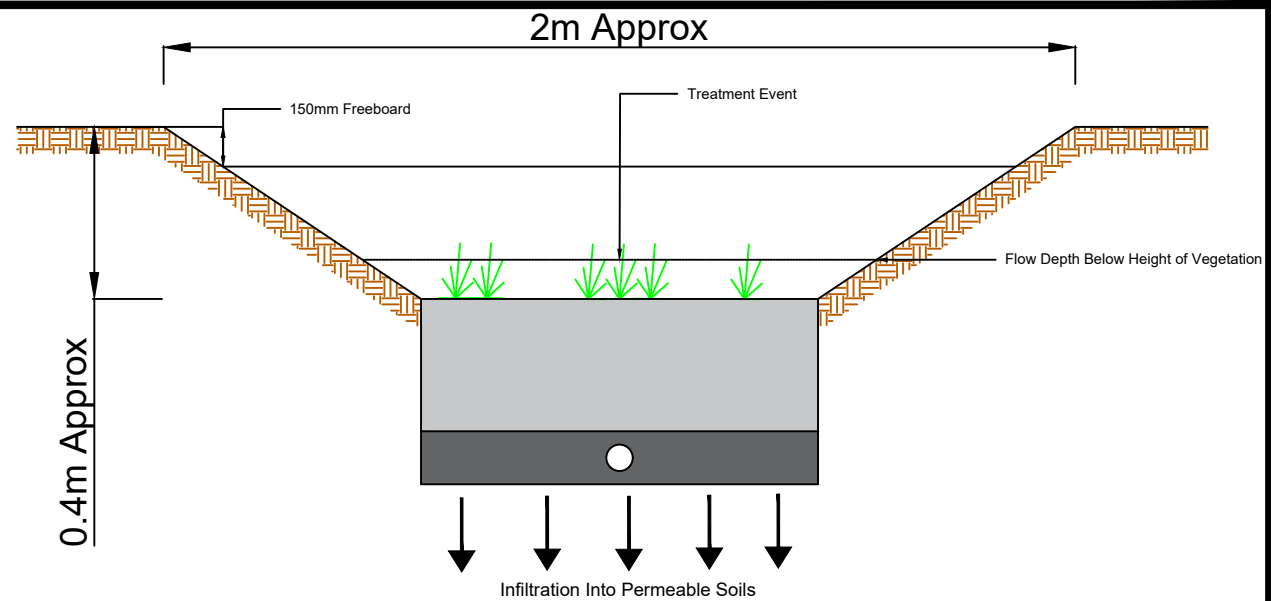

Type 2 - Dry Swale

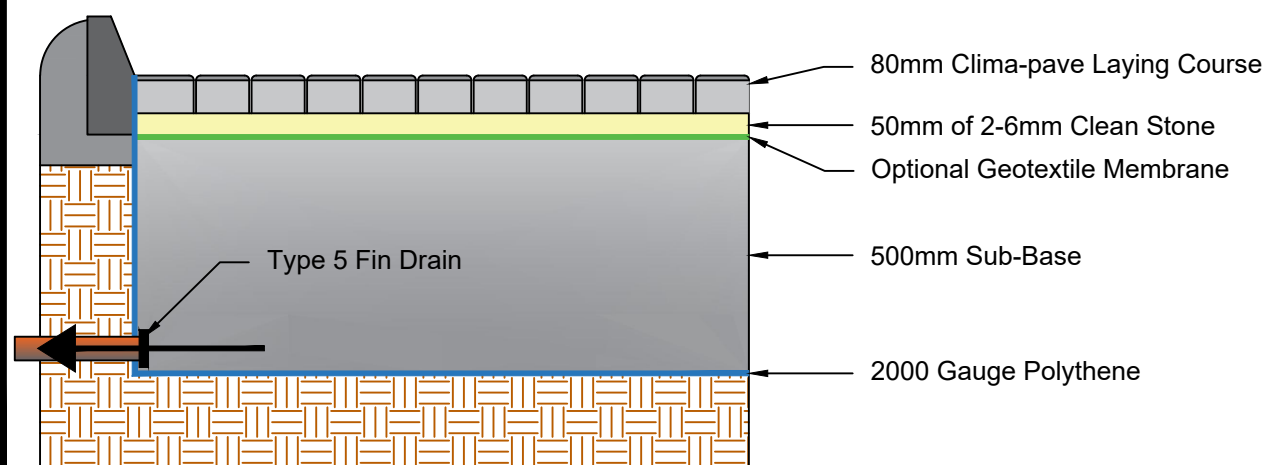

Fully Tanked System

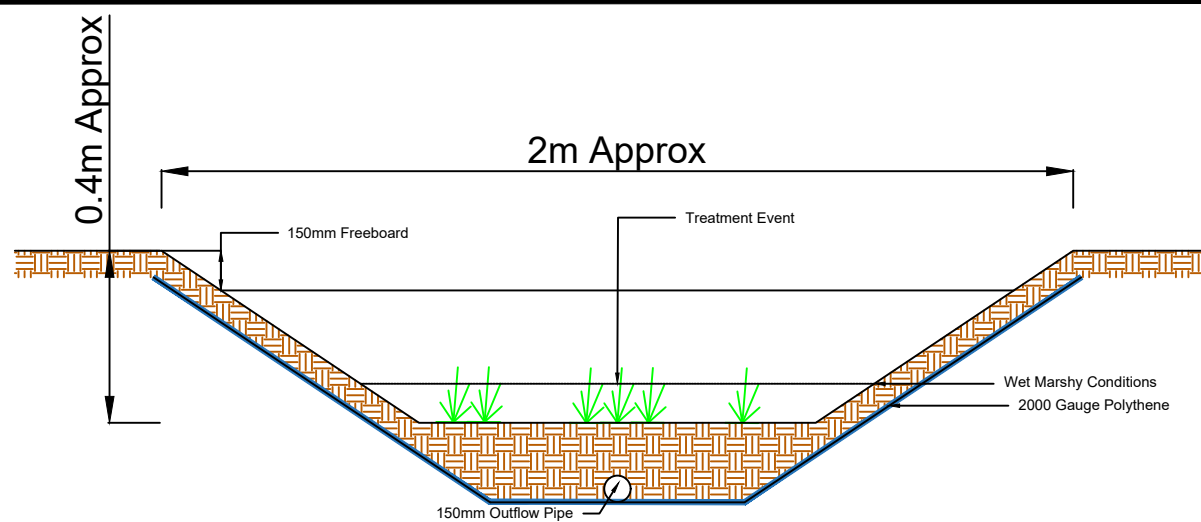

Type 3 - Wet Swale

Rev	By	Date	Description

Drawing Status: **PLANNING**
NOT CERTIFIED FOR CONSTRUCTION

Project Title: Longview Estates Development

Drawing Title: Infiltration Options

Client: Longview Estates Ltd



M.H.L. & Associates Ltd.
Consulting Engineers

Carrig Mór House,
10 High Street,
Douglas Road,
Cork
Tel: 021-4840234
Fax: 021-4840215
E-Mail: info@mhl.ie

Designed: SM	Drawn: SFM	Checked: KM
Scale: N.T.S	Date: Nov 2019	
Job No: 17066HD	Drawing No: LHD_SCD_P08	Revision: