




STREET 1 - LONGSECTION (1)  
SCALE: H 1:500,V 1:100. DATUM: 24.000

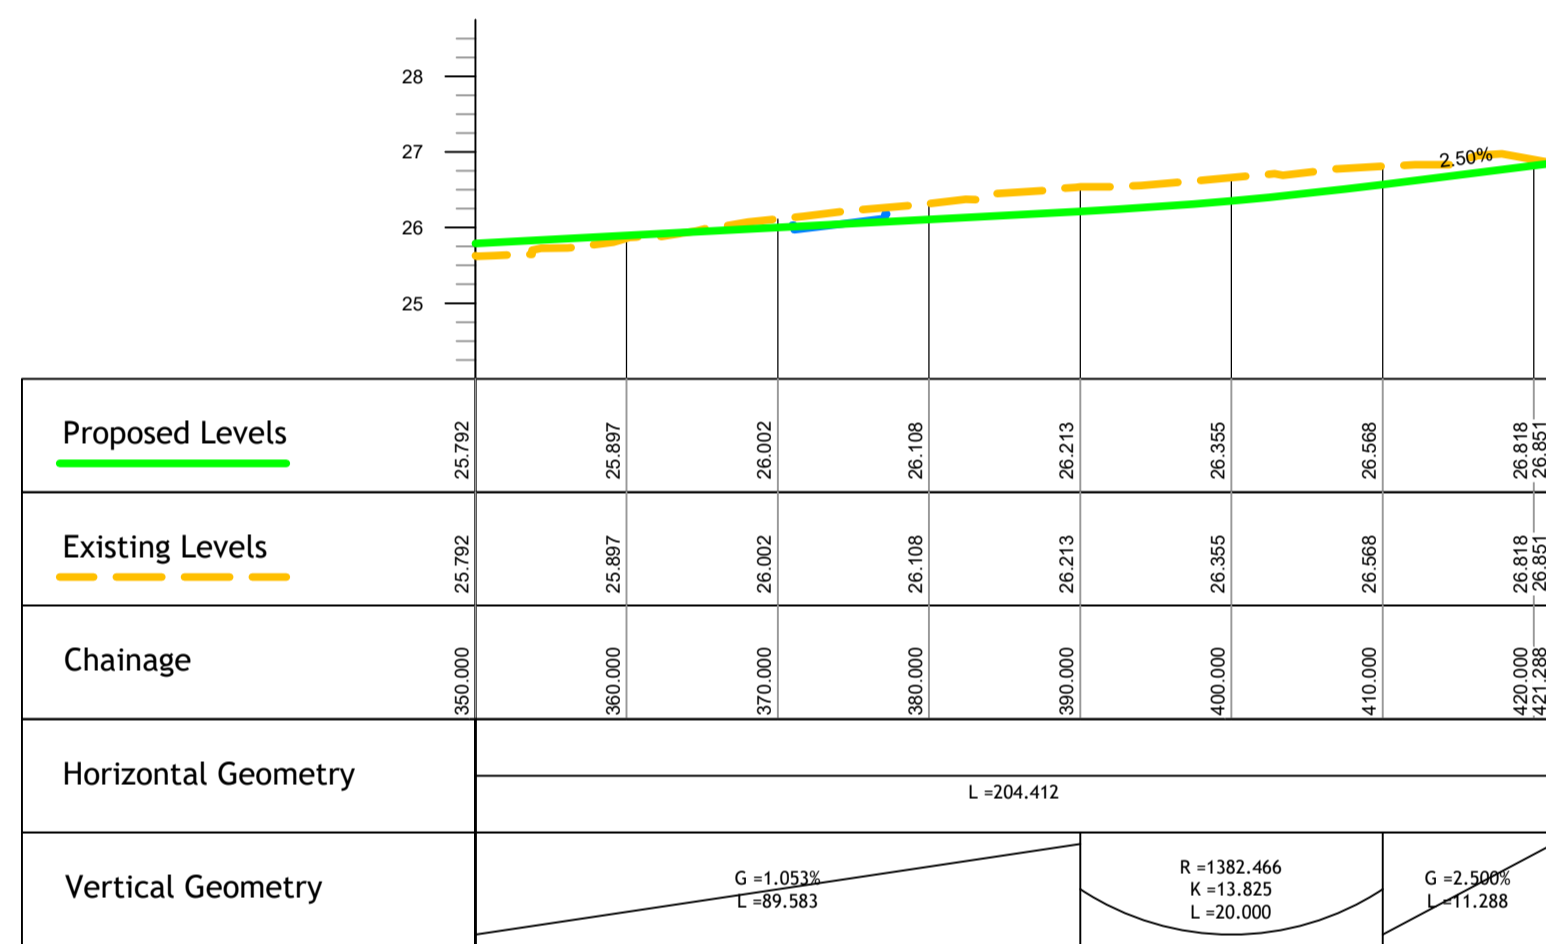


STREET 1 - LONGSECTION (2)  
SCALE: H 1:500,V 1:100. DATUM: 24.000

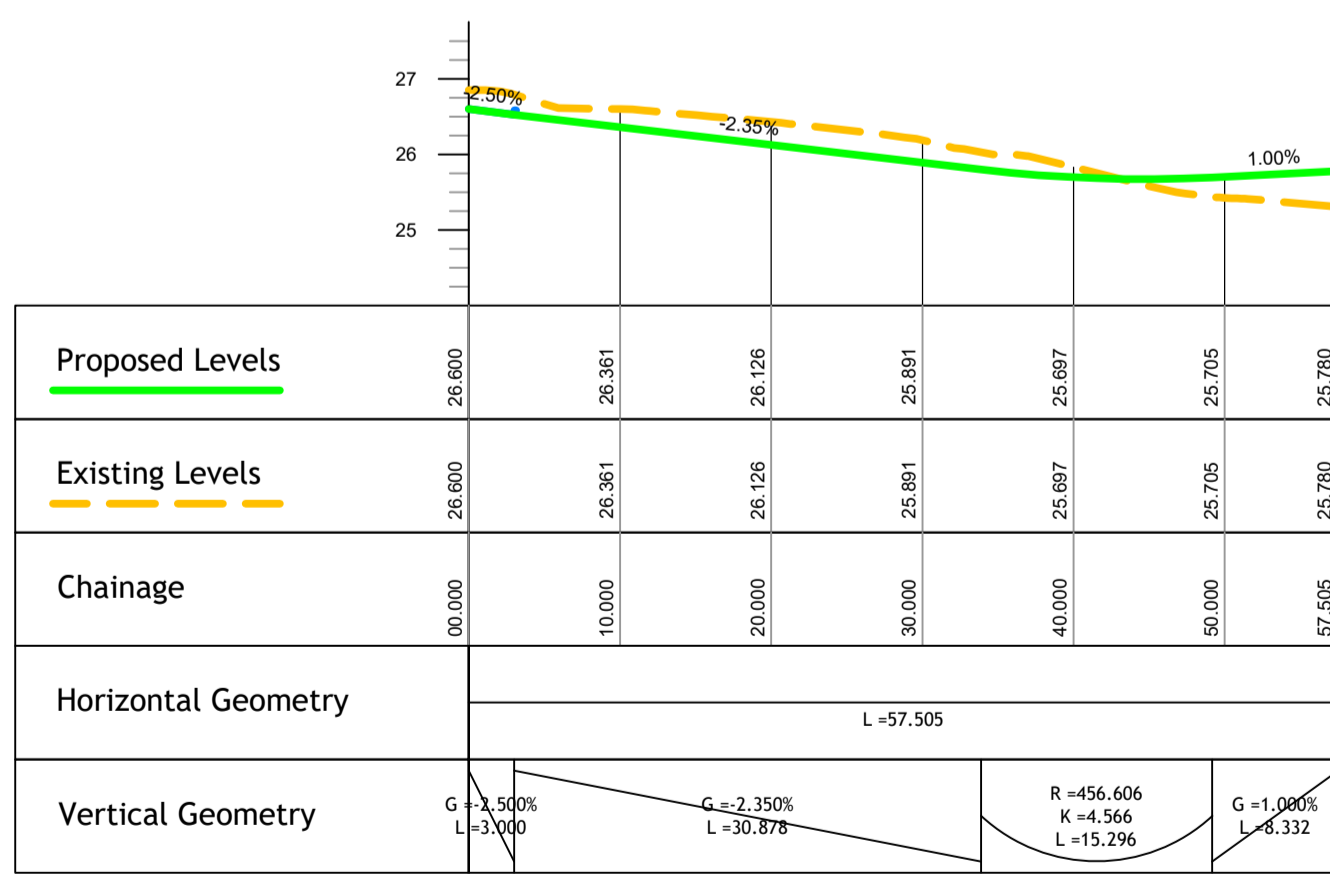

STREET 3 - LONGSECTION (1)  
SCALE: H 1:500,V 1:100. DATUM: 24.000

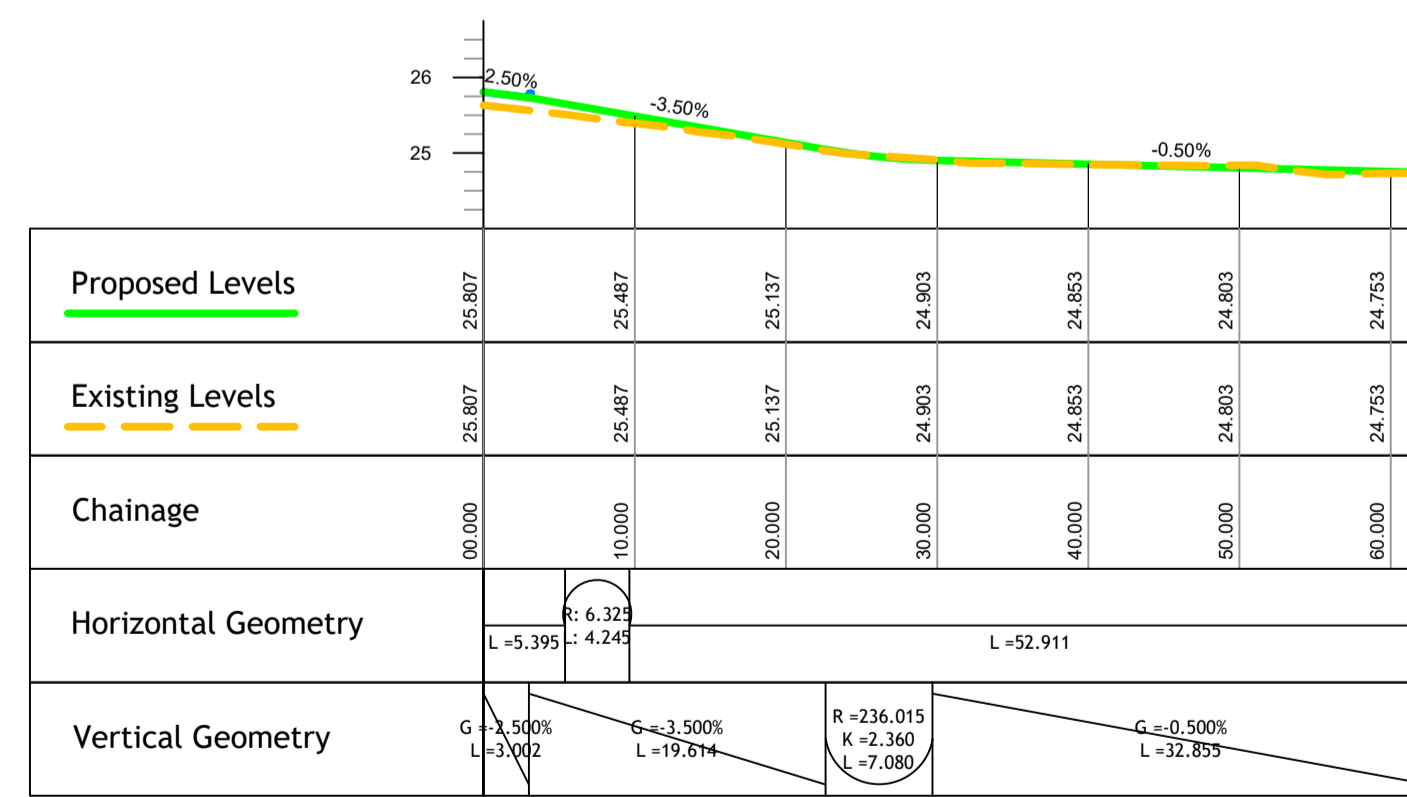

STREET 4 - LONGSECTION (1)  
SCALE: H 1:500,V 1:100. DATUM: 24.000

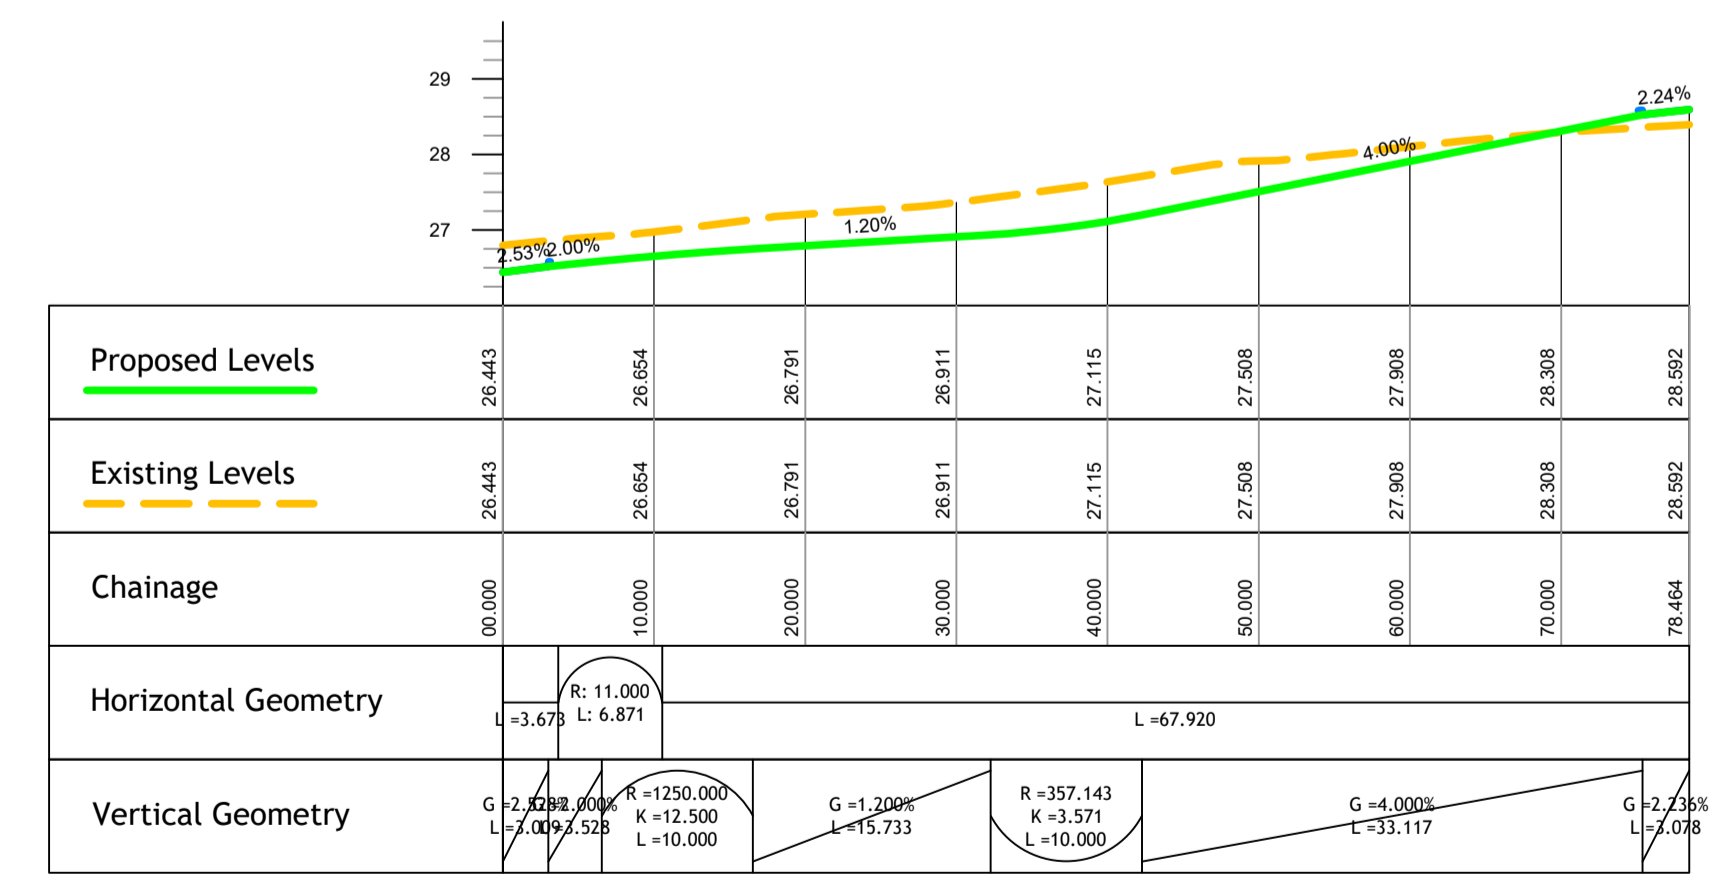

STREET 5 - LONGSECTION (1)  
SCALE: H 1:500,V 1:100. DATUM: 26.000



Date Drawn:	2020-01-21
Drawn By:	JB
Date Issued:	2020-01-22
Issued By:	JB



Rev	Amendment	By	Date
PL0	ISSUED FOR PLANNING	JB	2020-01-22



Job: RESIDENTIAL DEVELOPMENT SHANGANAGH CASTLE DLRC  
 Title: PROPOSED ROAD LONG SECTIONS - SHEET 1  
**PUNCH** consulting engineers  
 Dublin | Limerick | Cork | Galway | Glasgow  
 IRL: +353 1 271 2200 www.punchconsulting.com

Stage:	PLANNING
Scale @ A1:	1:500
Technician Check:	JB
Engineer Check:	Philip Bayfield
Approved:	Donal Gallery
Drawing No:	182-134-030
Rev:	PL0